




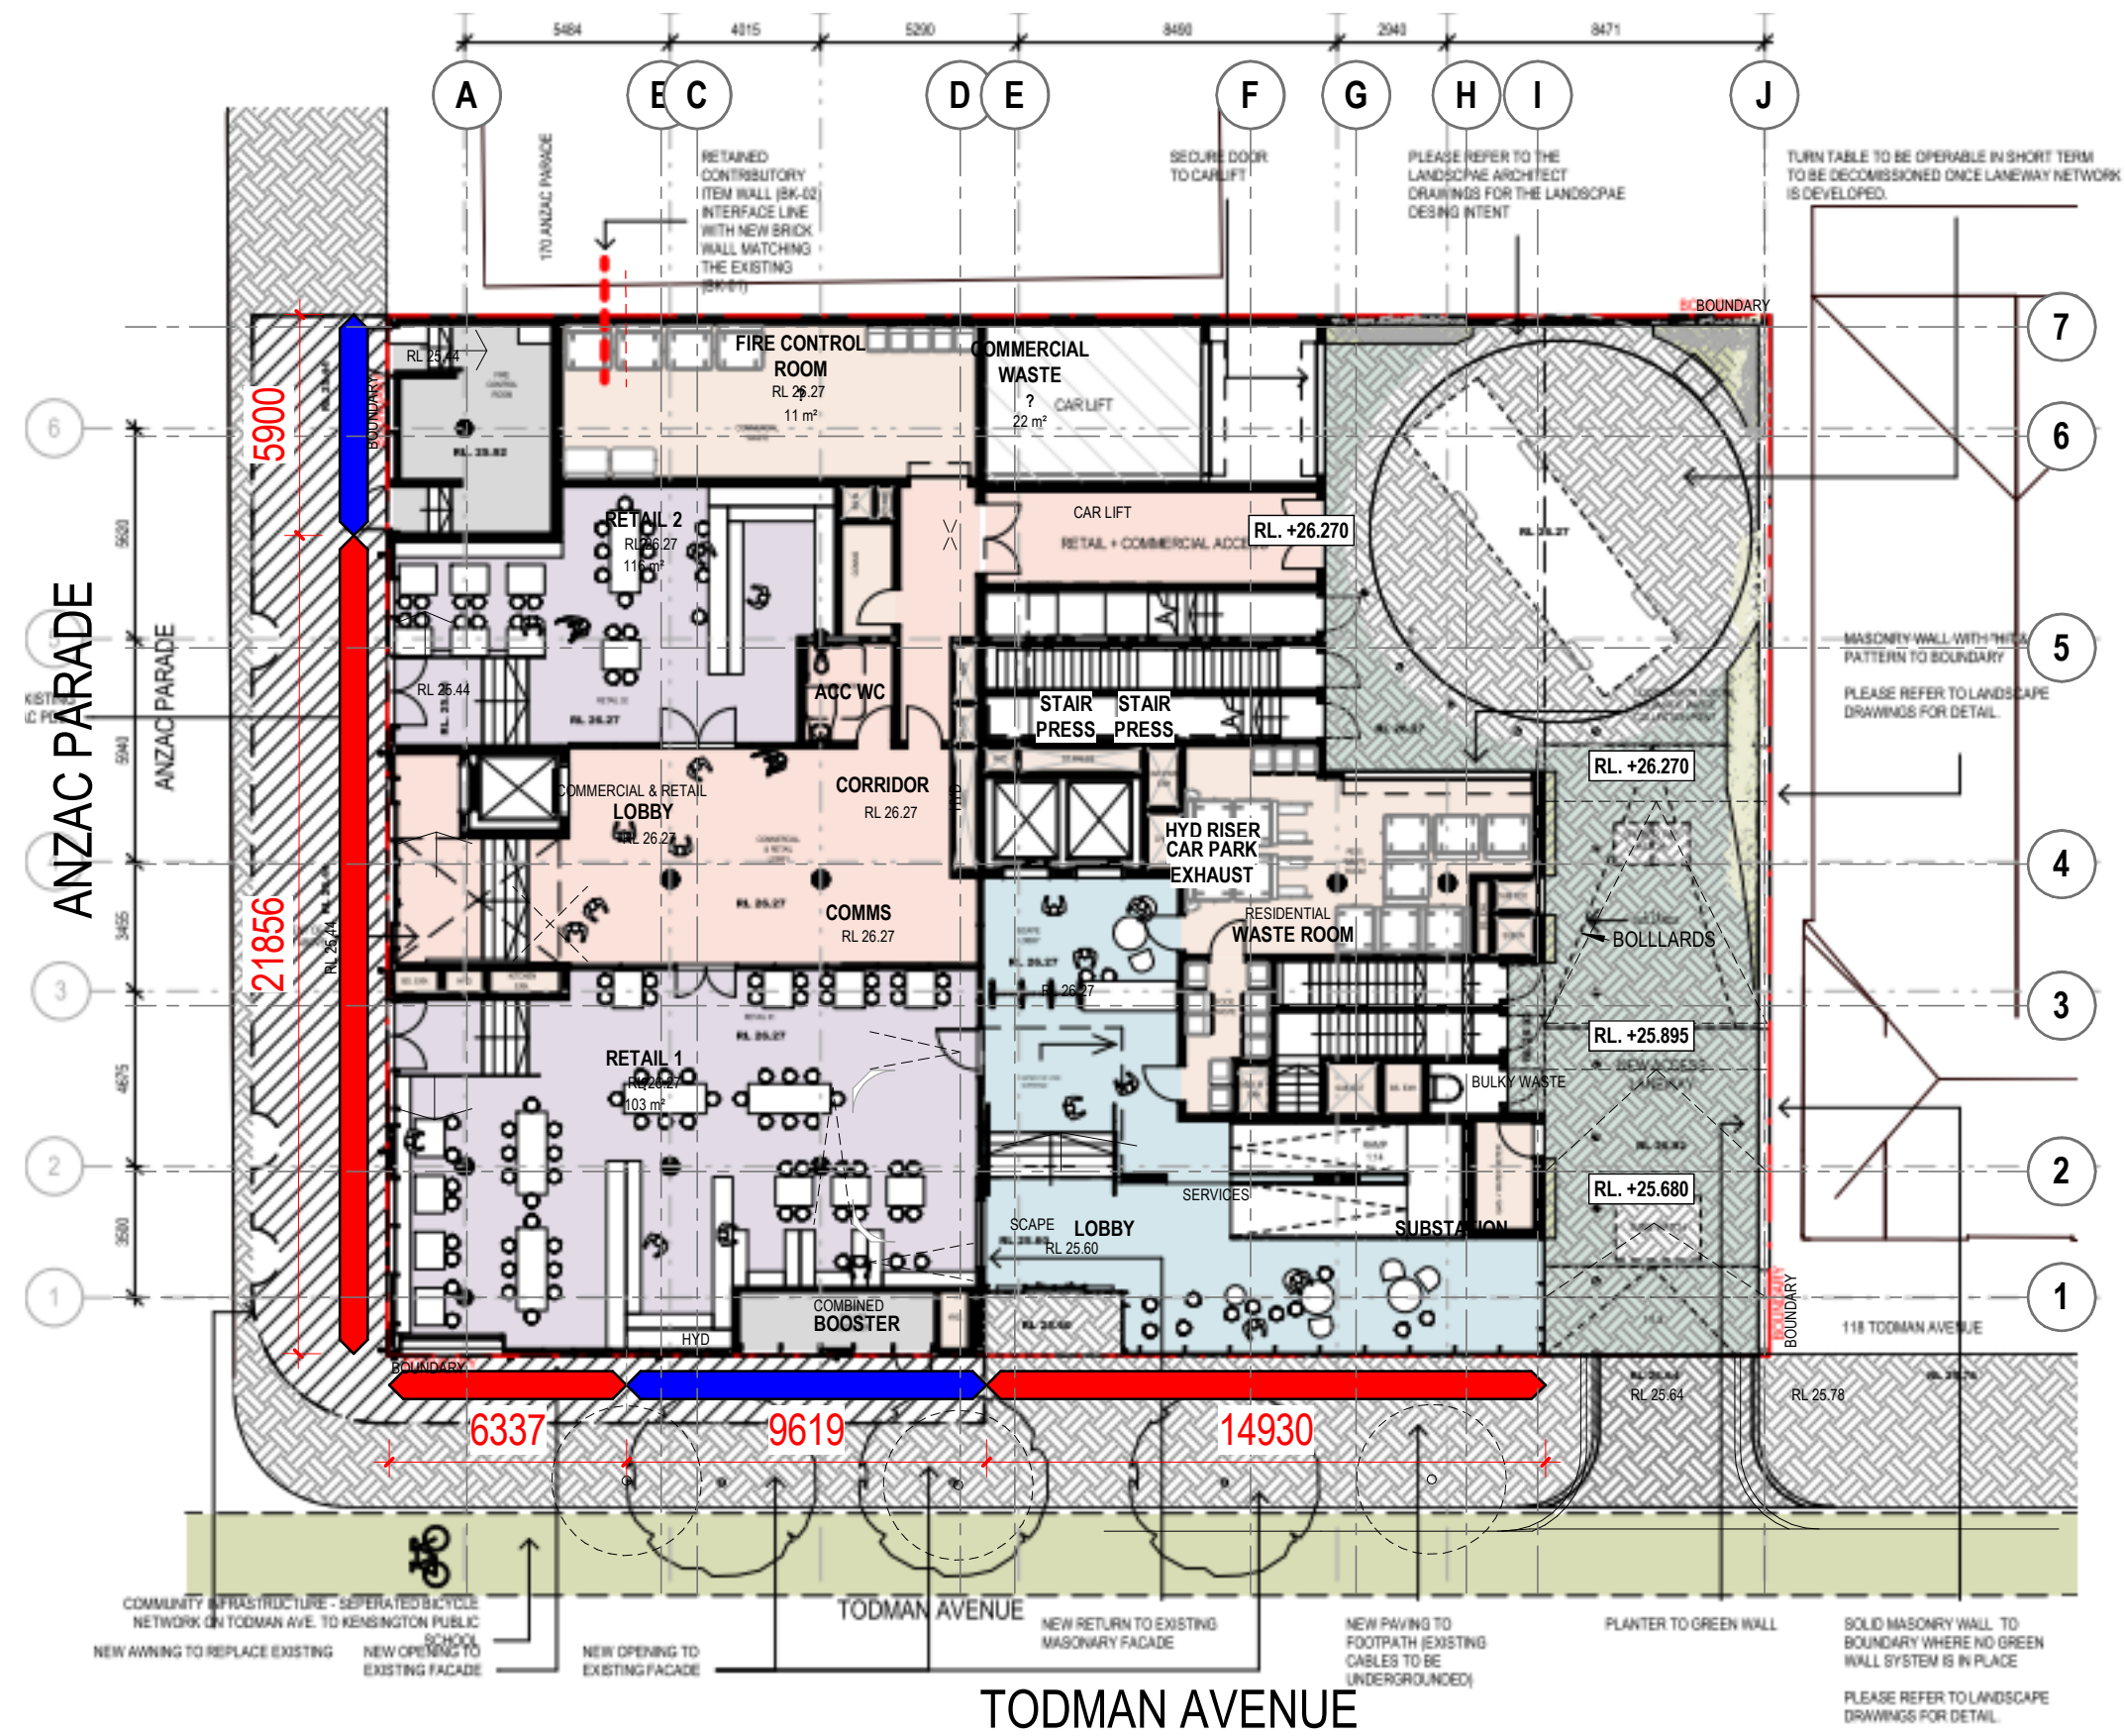

1 AR - C10-AA-00
GROUND FLOOR PLAN - APPROVED DA
1:200

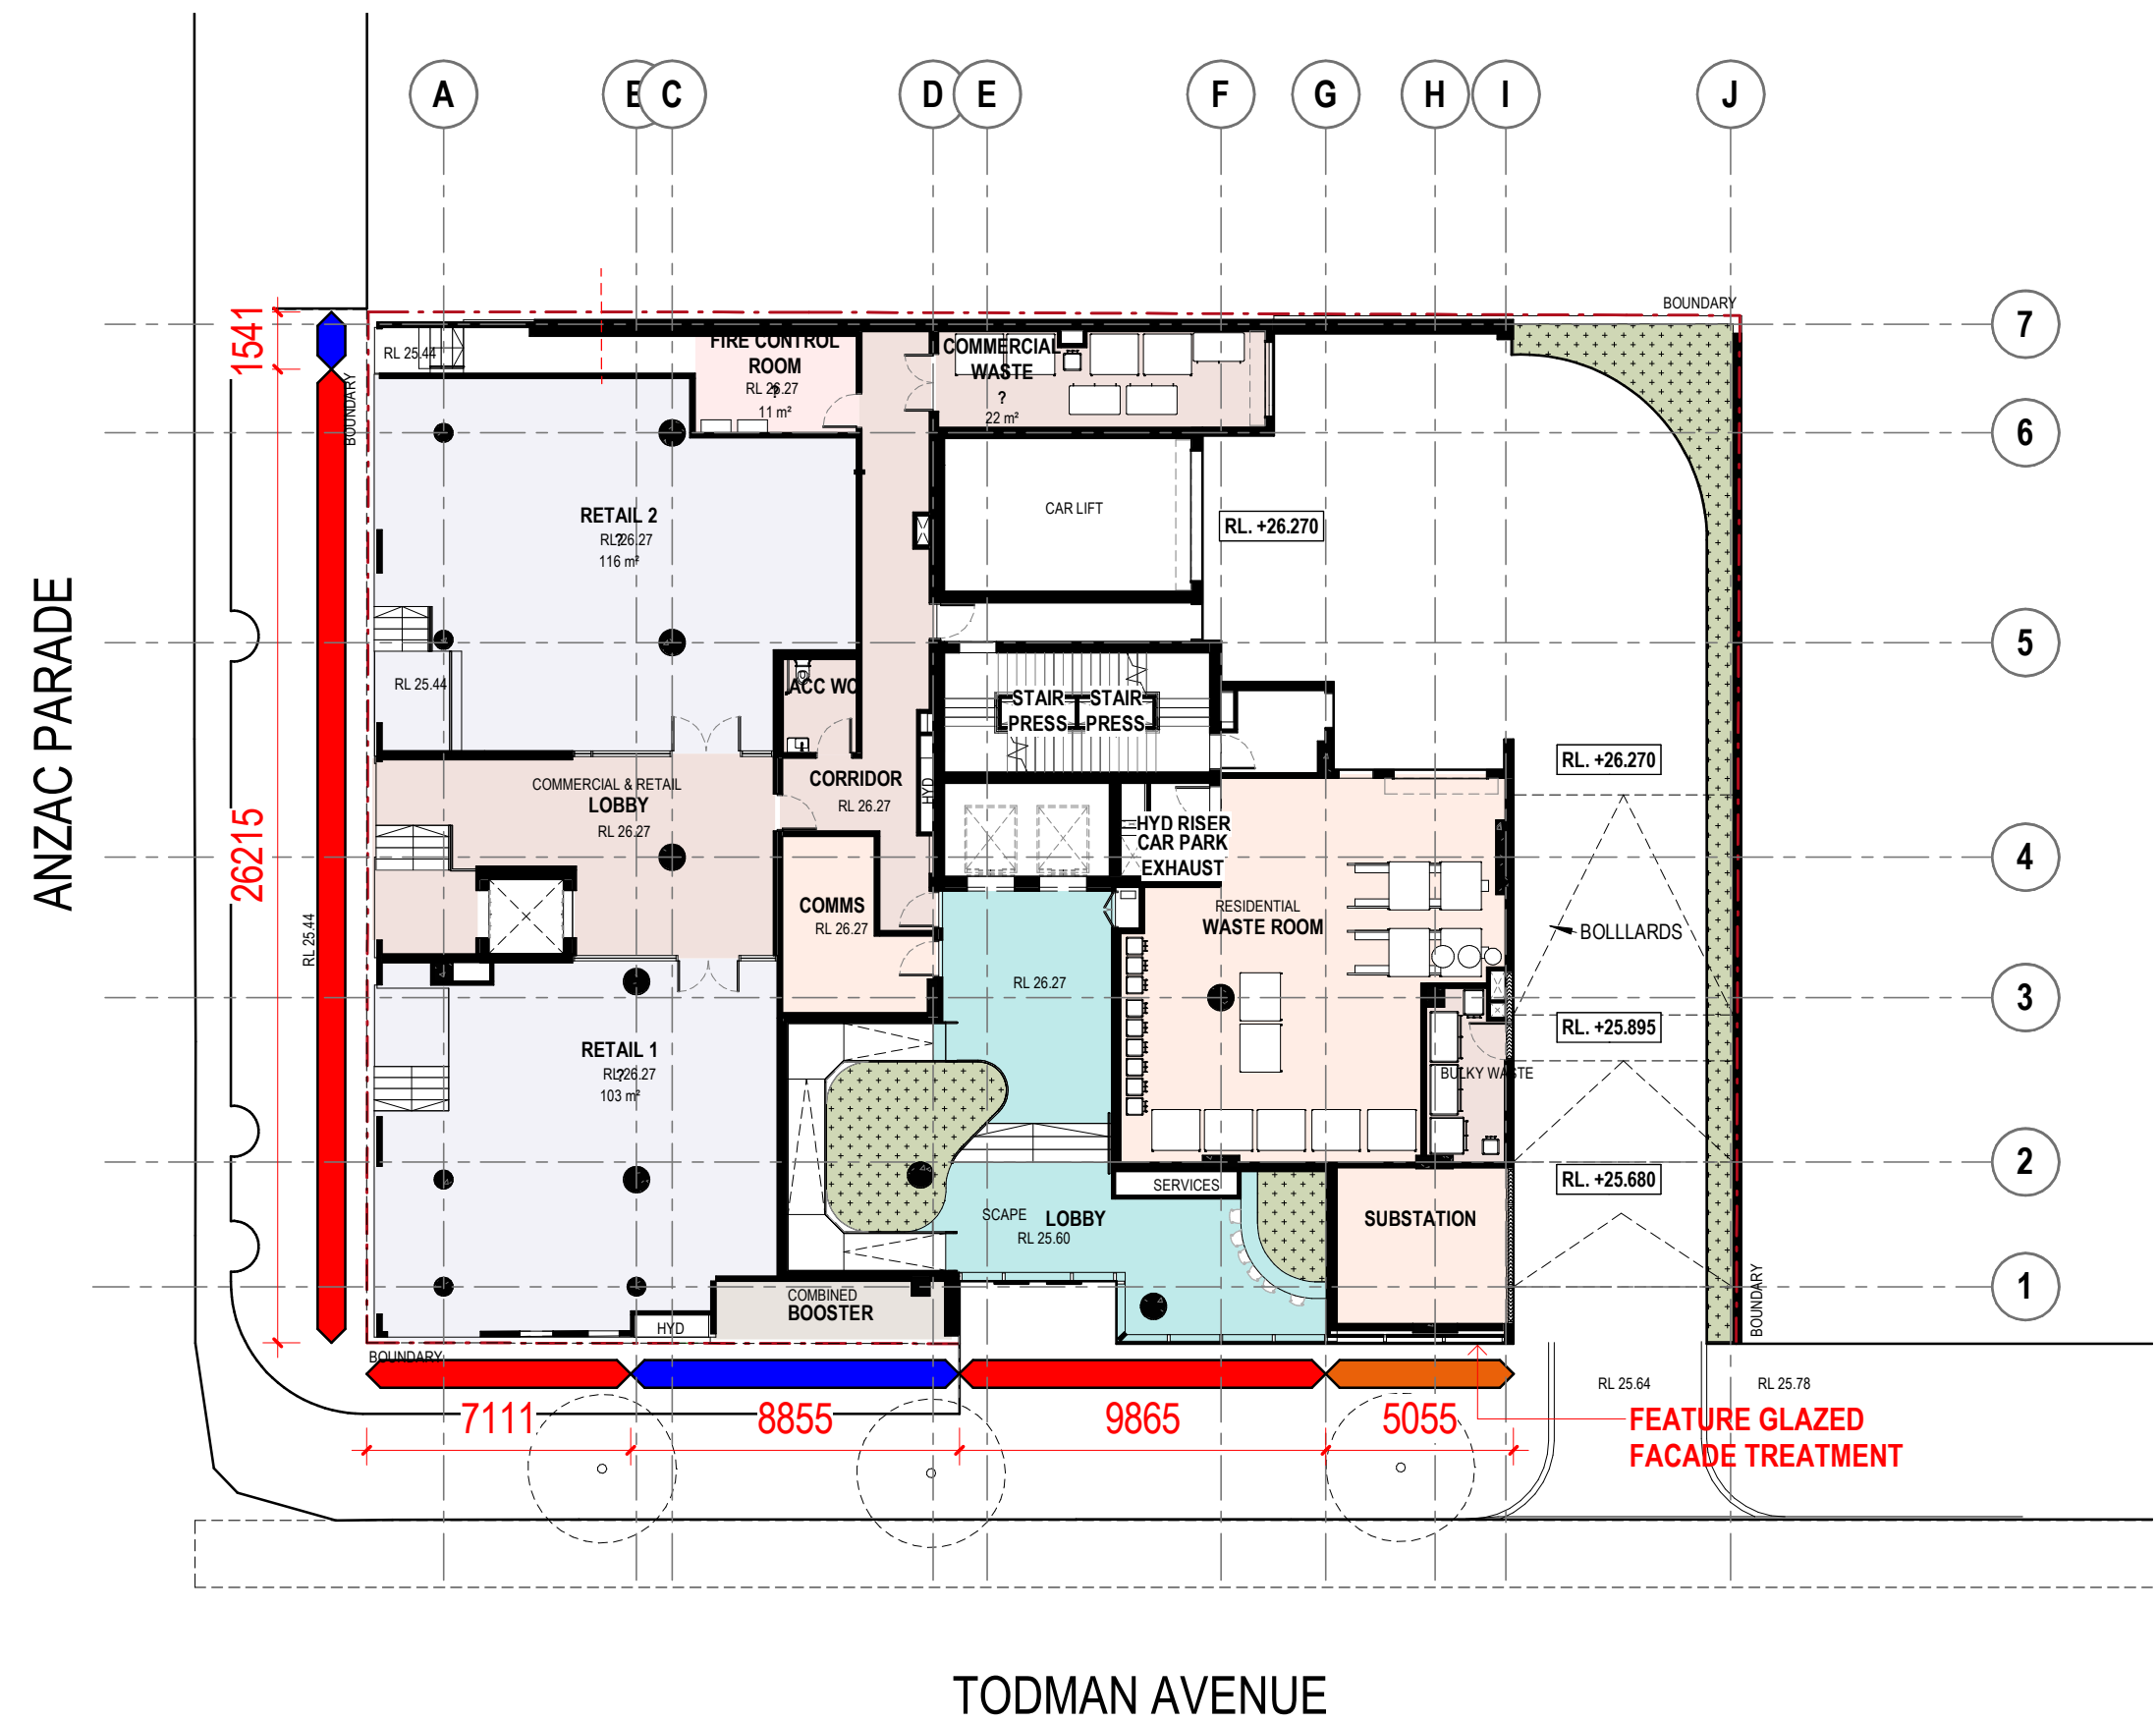

2 AR - C10-AA-00
GROUND FLOOR PLAN - S4.55
1:200

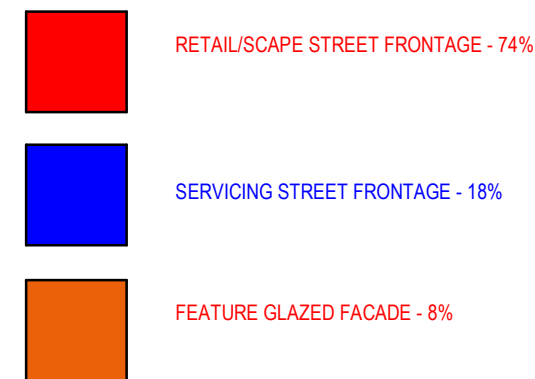

GENERAL NOTES

- DO NOT SCALE FROM DRAWINGS. USE FIGURED DIMENSIONS ONLY.
- CONTRACTOR TO VERIFY ALL DIMENSIONS ON SITE PRIOR TO COMMENCEMENT OF WORK OR PREPARATION OF SHOP DRAWINGS.
- ALL DIMENSIONS, AMBIGUITIES AND OCCURRENCES TO BE REPORTED TO THE ARCHITECT IMMEDIATELY.

COPYRIGHT © 2021 BAYLEYWARD

REVISION

REV	DESCRIPTION
1	S4.55 ADDENDUM

DATE
13.03.2023

PROJECT STATUS

TOWN PLANNING

NOT TO BE USED FOR CONSTRUCTION

CLIENT

PROJECT NO


1815

PROJECT NAME

TODMAN X
172-180 ANZAC PARADE
116R TODMAN AVE

BayleyWard
Architecture & Interiors
21-23 Chessel Street
Southbank VIC 3006
T: 03 9695 0222
E: info@bayleyward.com

BAYLEY
WARD

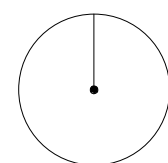

DRAWING NAME

GROUND FLOOR - S4.55 STREET FRONTAGE DIAGRAM

SCALE **1:200** @ A1 / 50% @ A3 DRAWN BY **KD** CHECKED BY **KD**

DRAWING NUMBER

AR - SK-00-01

REVISION **1**