




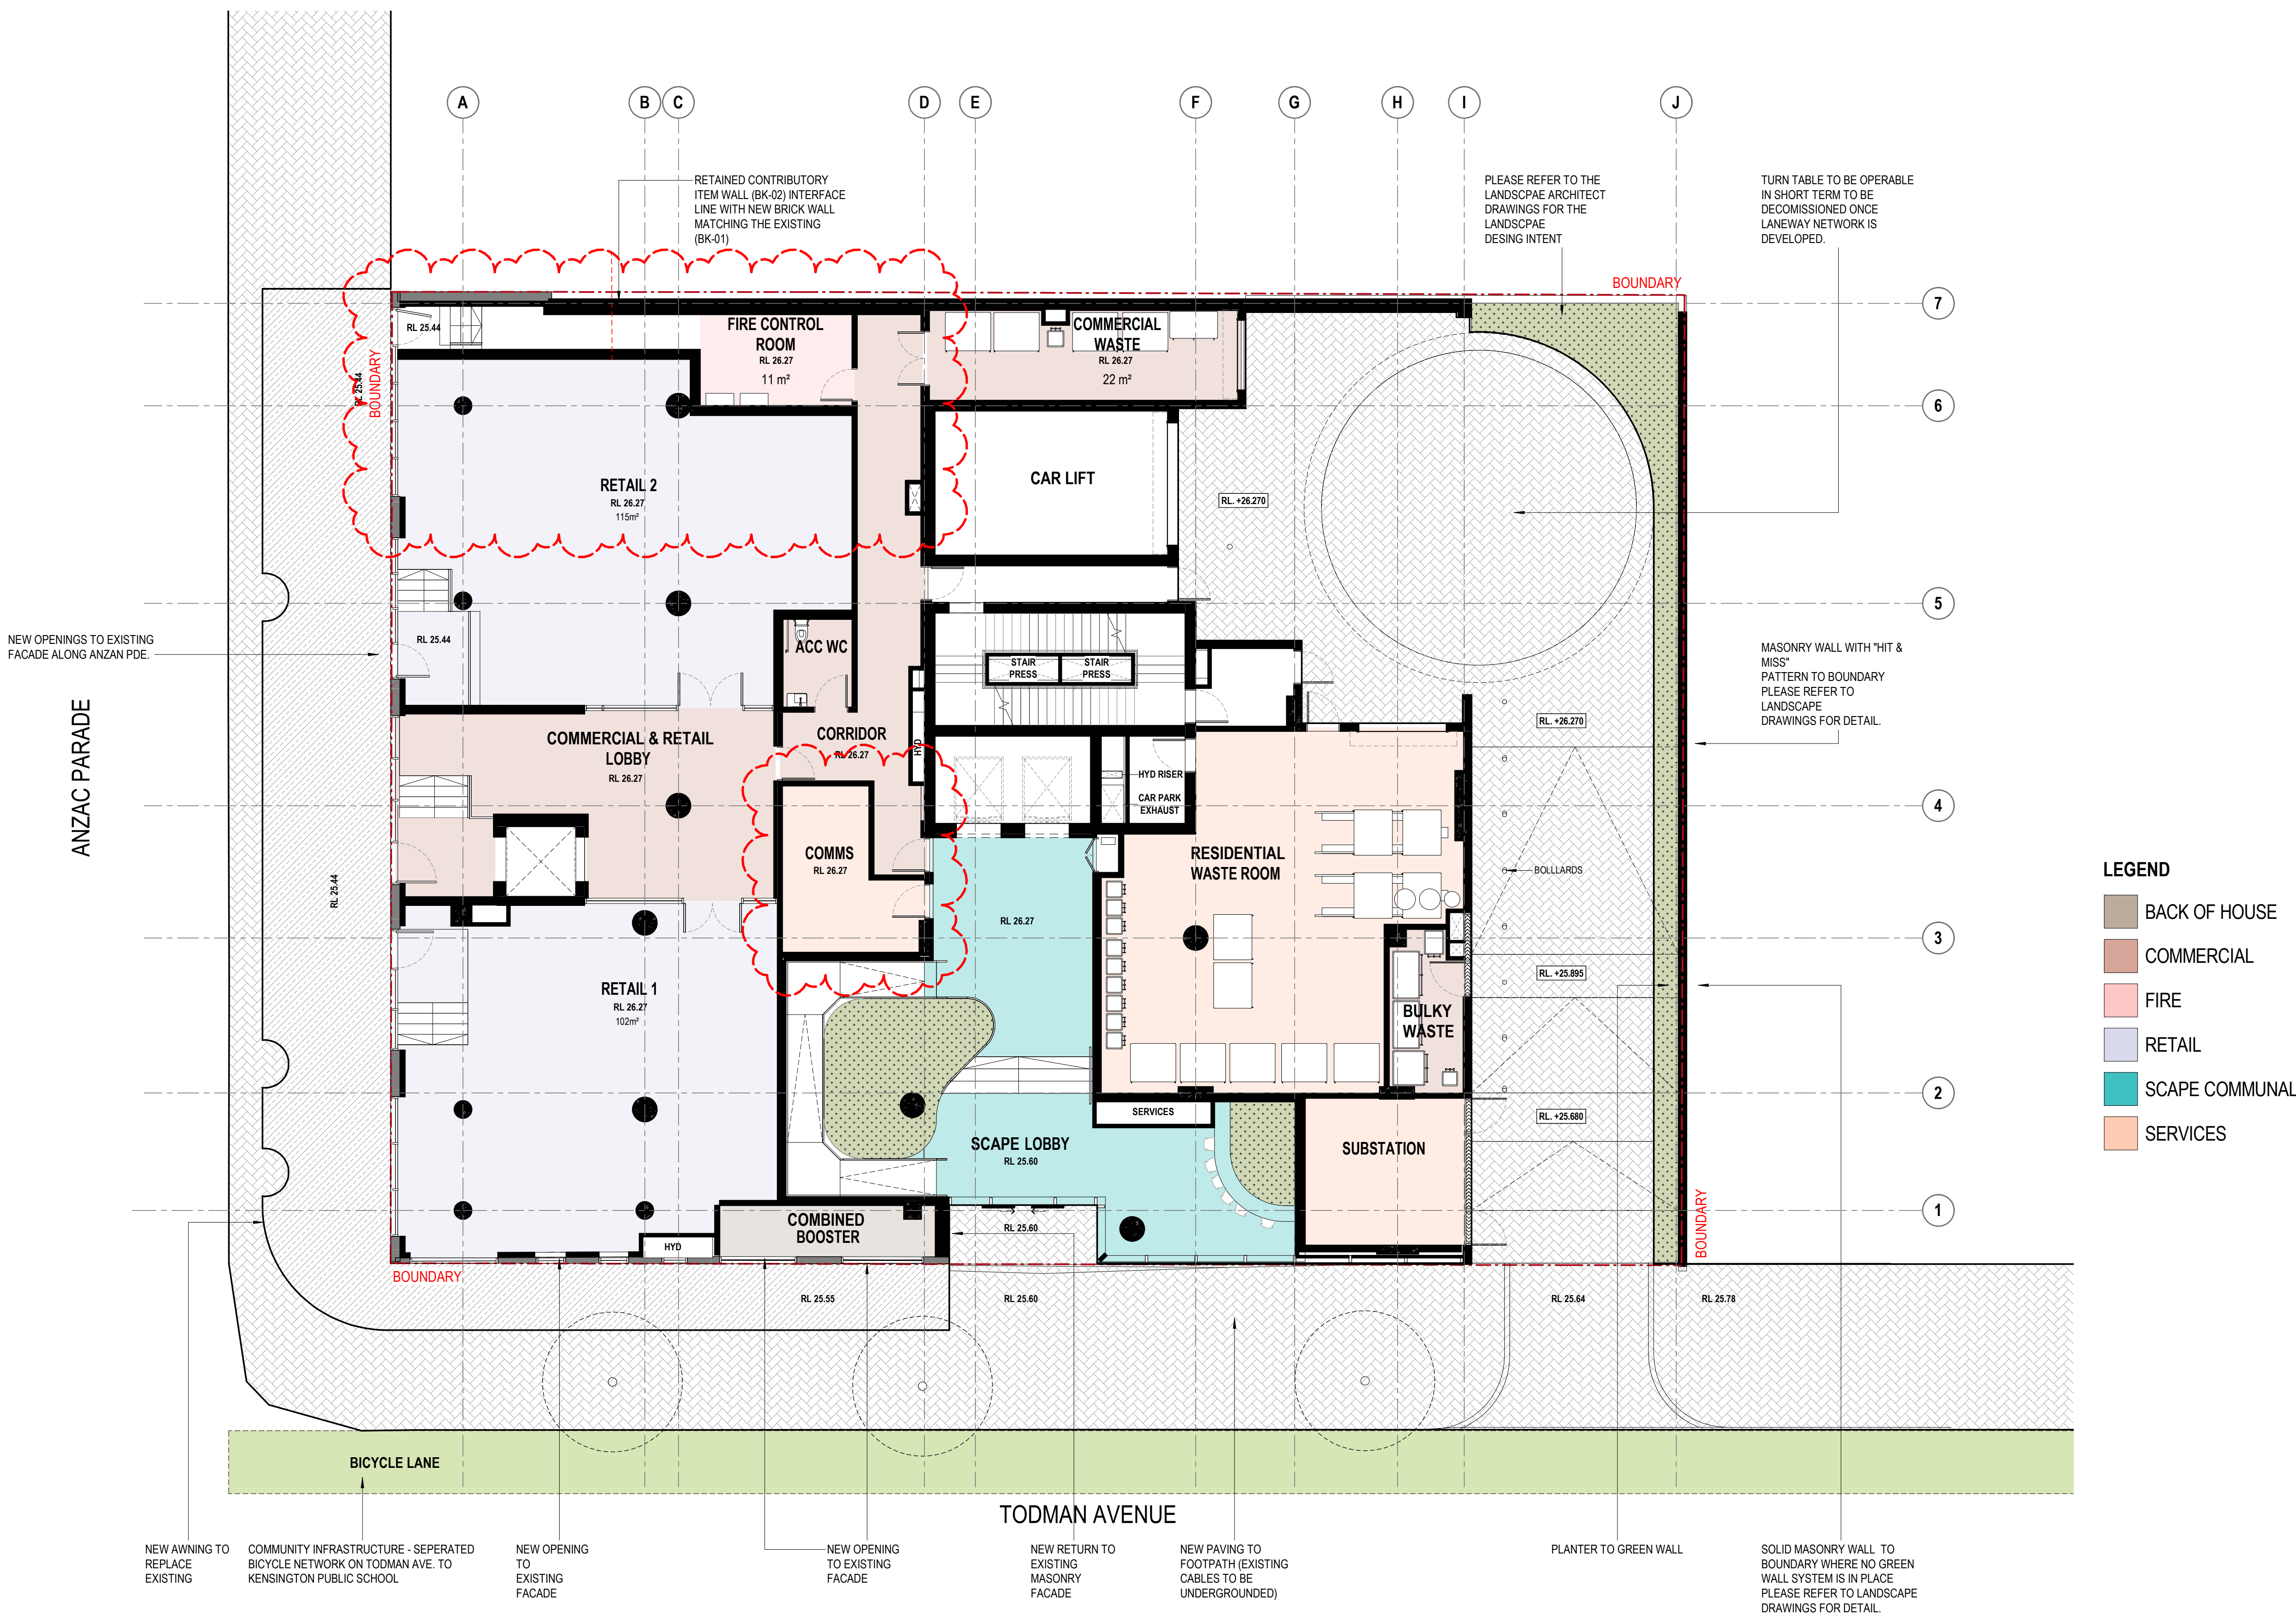


LEGEND

- BACK OF HOUSE
- COMMERCIAL
- FIRE
- RETAIL
- SCAPE COMMUNAL
- SERVICES

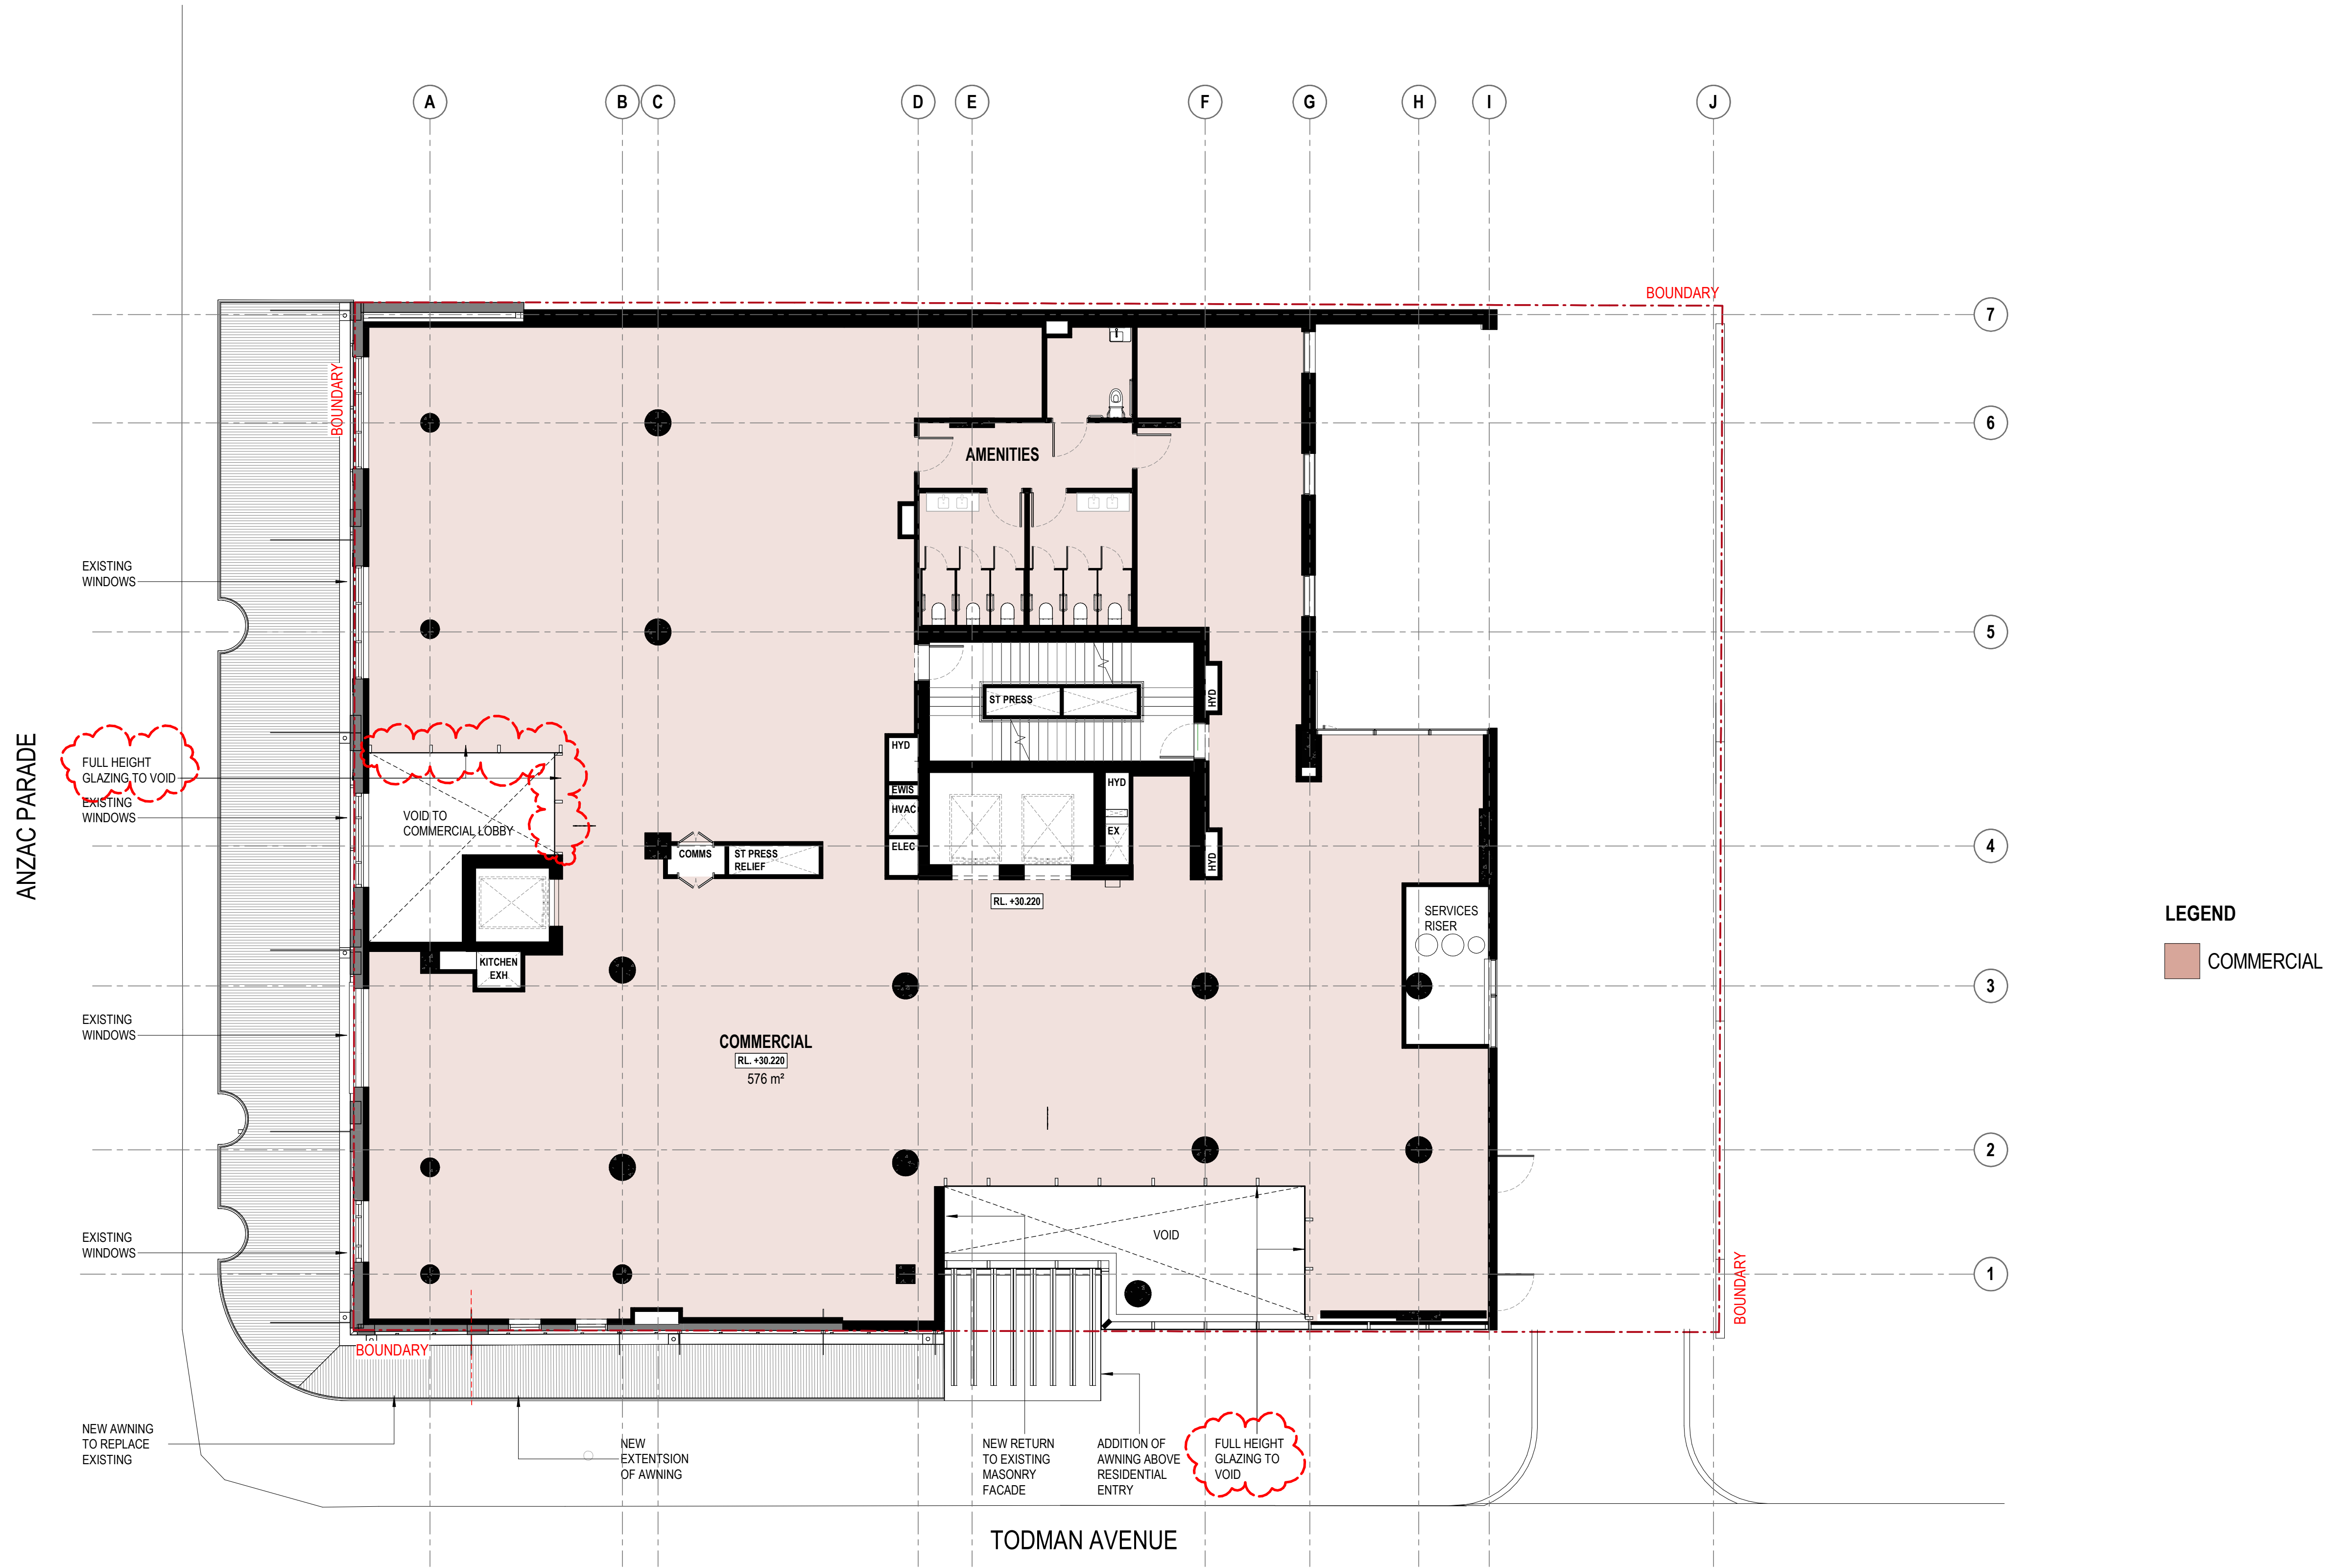

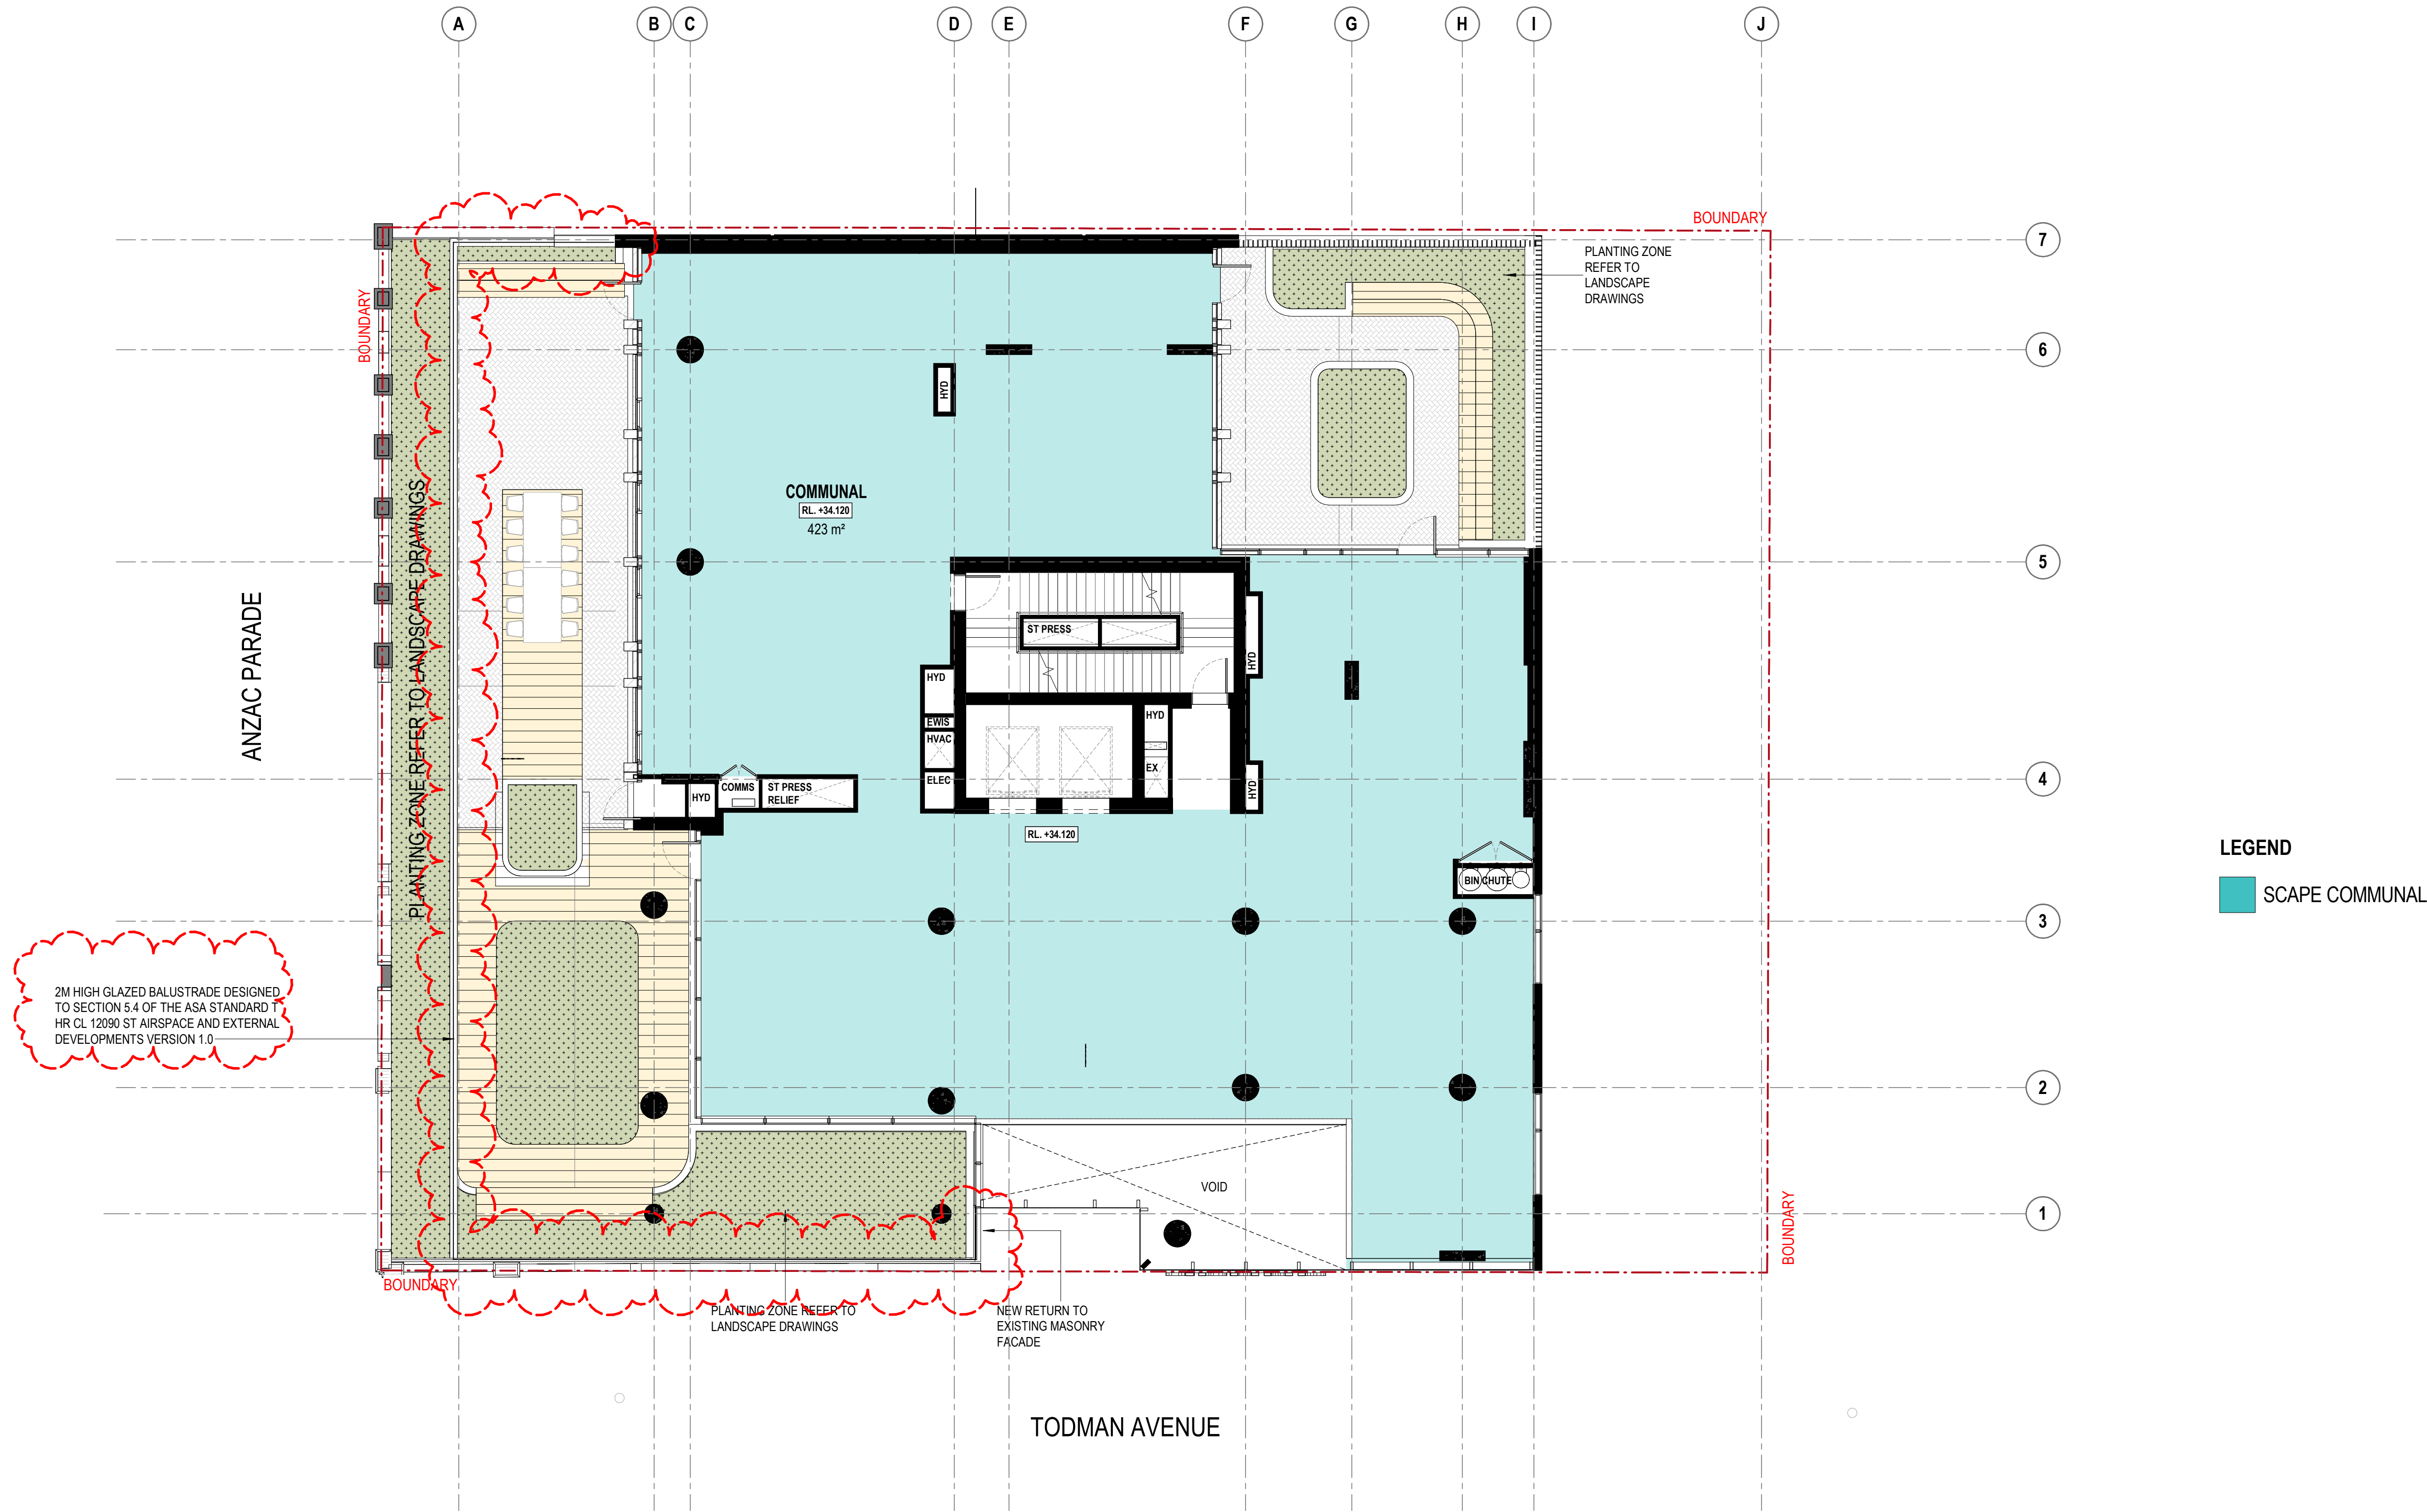

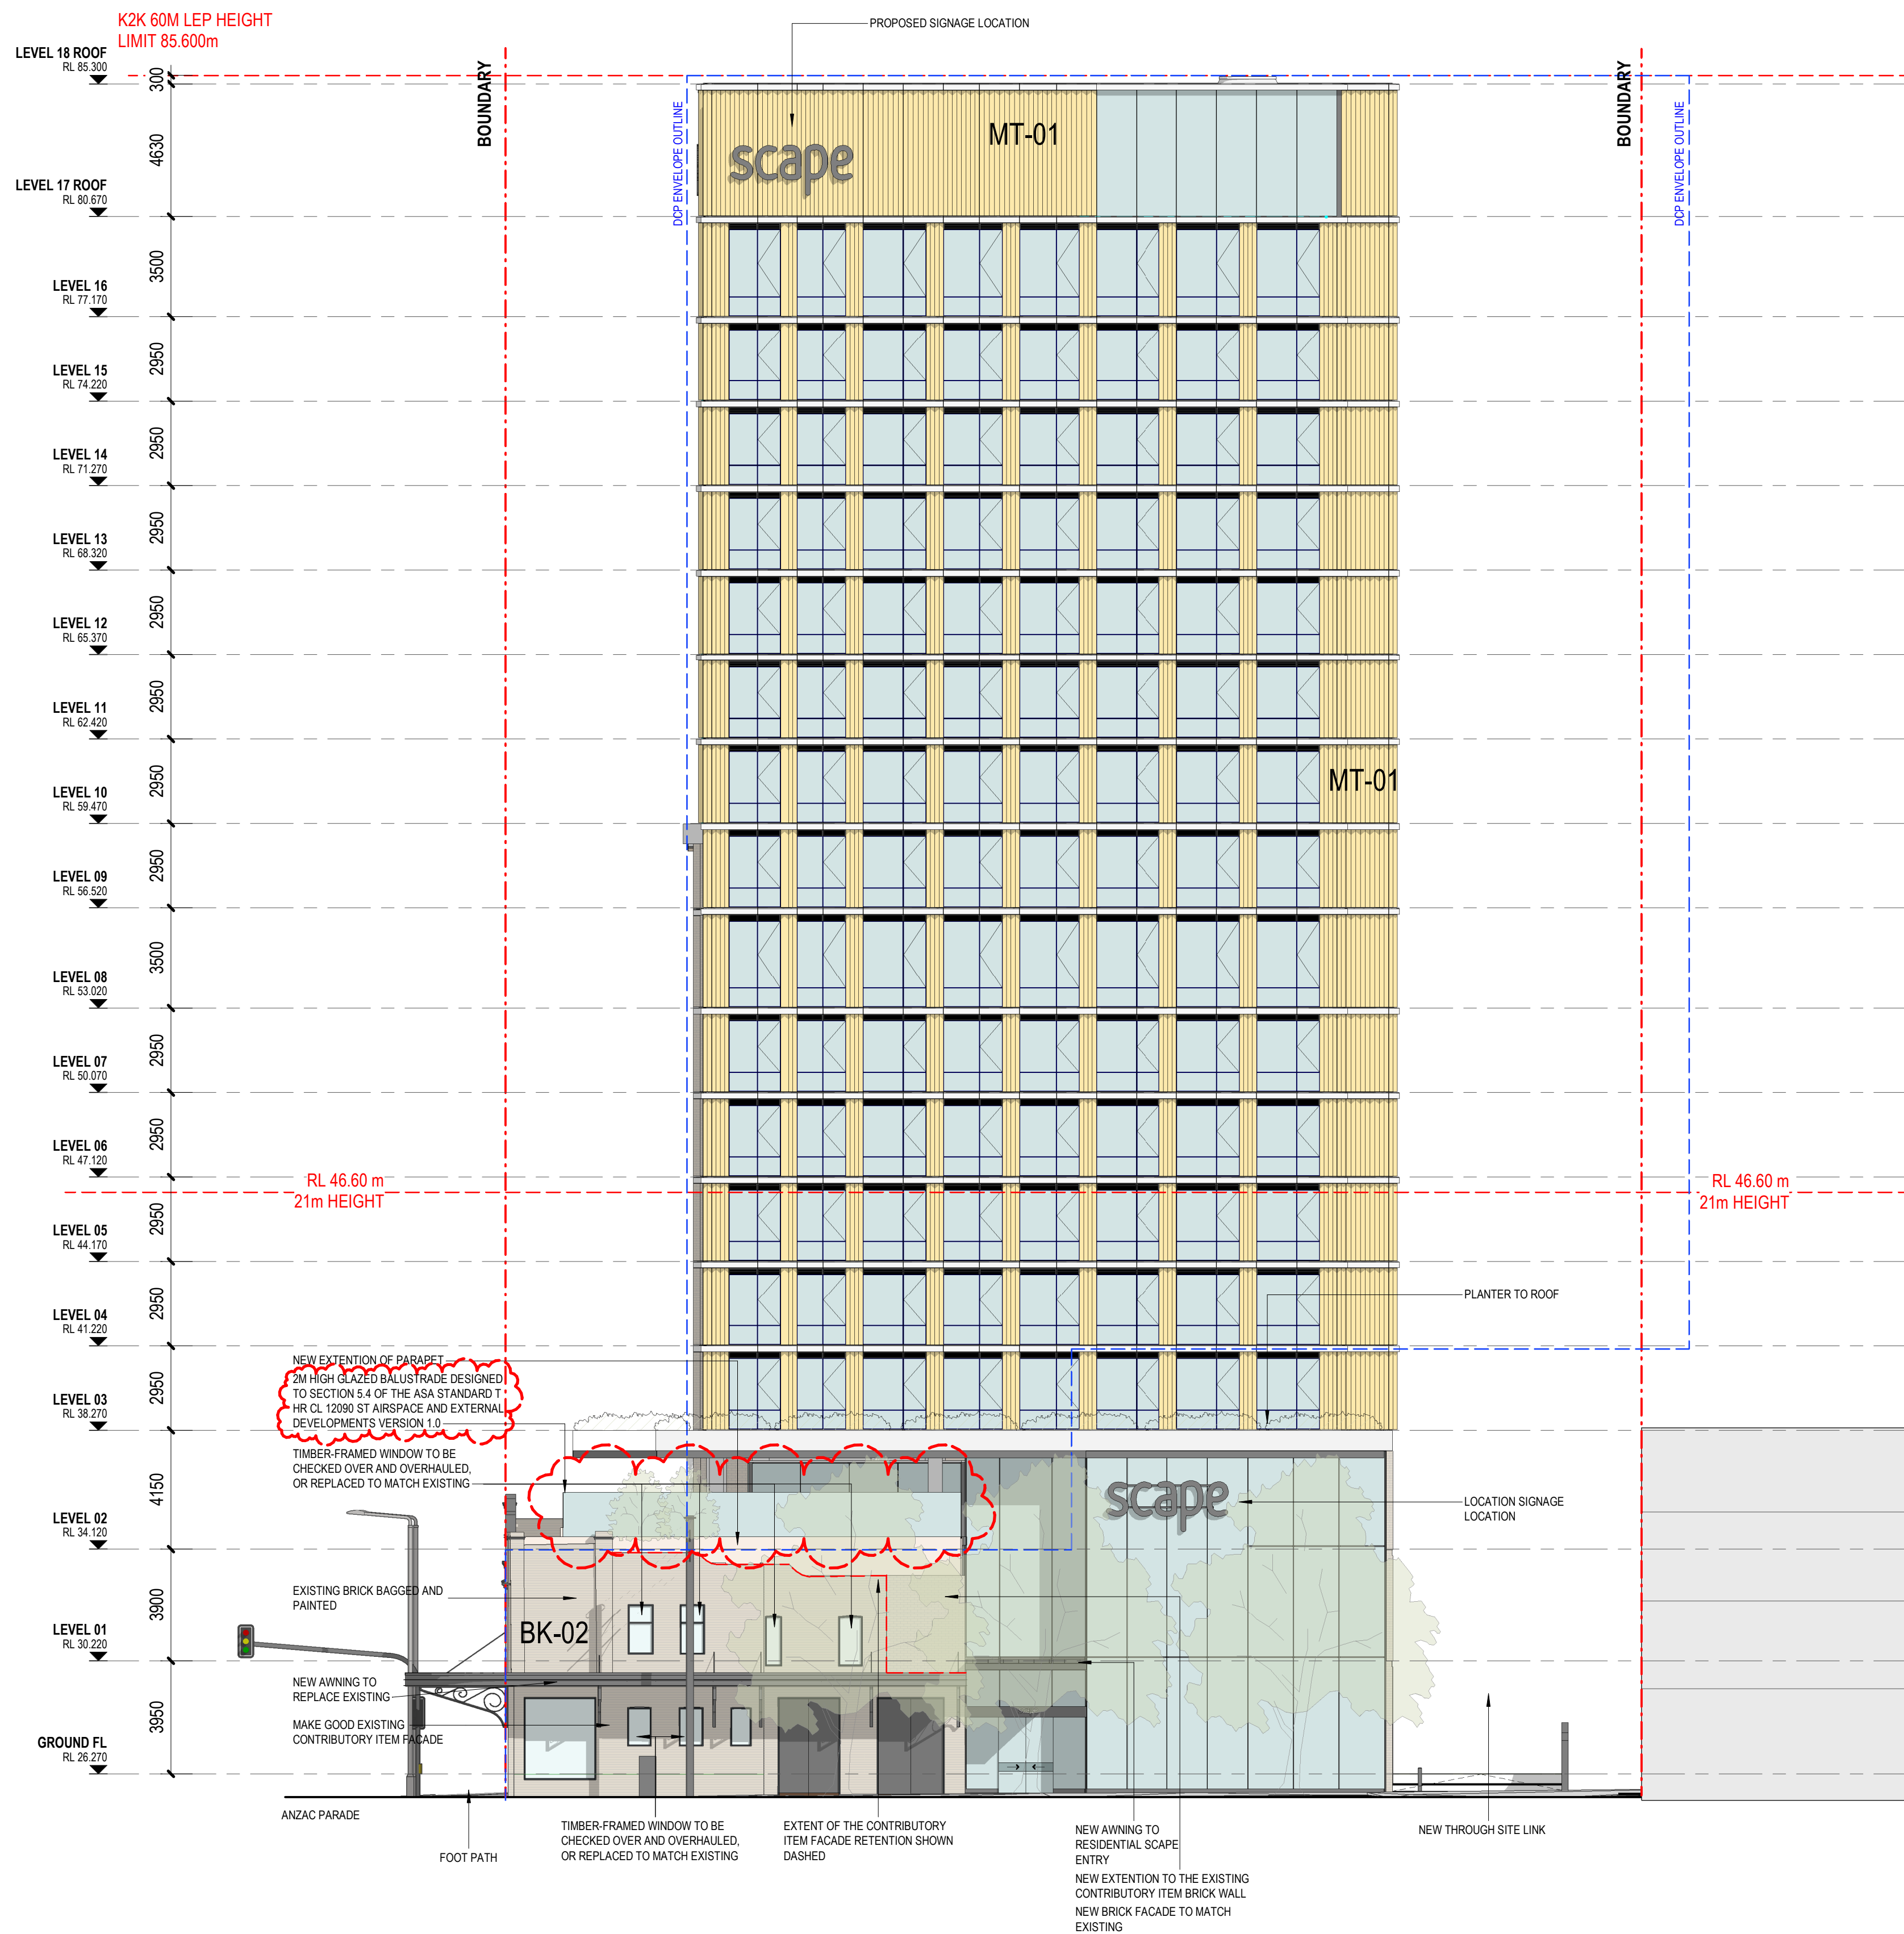

MATERIALS LEGEN



MT-01

PERFORATED FOLDED METAL SCREEN
COLOUR: ALUTECTA - 1.E2C11 2. E6G1A 3. E6EV1




ALUTECTA E6G1A
ALUTECTA E6EV1
ALUTECTA E1C11



MT-03

STEEL PLATE SUNHOODS
COLOUR: CHARCOAL

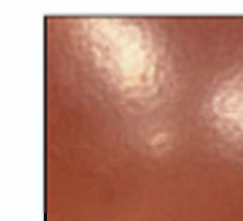

MT-04

PERFORATED FOLDED METAL SCREEN
COLOUR: DULUX - INTENSITY DESERT SATIN 900-4227S



GL-01

STEEL FLAT BALUSTRADE
COLOUR: CHARCOAL



GL-02

GLASS
CLEAR



BK-01

GLASS - BACK PAINTED SPANDREL PANEL
COLOUR:




BK-02

BRICK
COLOUR: GREY




LV-01

BRICK
COLOUR: WHITE TO NEW.
BAGGED + PAINTED WHITE TO EXISTING

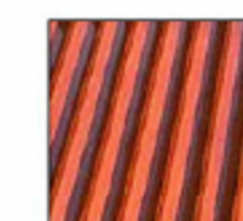

LV-02

METAL LOUVRES
COLOUR: TERRACOTTA

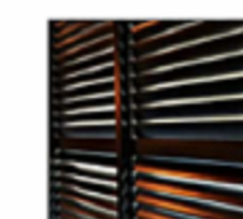

LV-03

METAL LOUVRES
COLOUR: MONUMENT

GENERAL NOTES

REVISION

PROJECT STATUS

CLIENT

PROJECT NO

PROJECT NAME

BayleyWard
Architecture & Interiors
21-23 Chessel Street
Southbank VIC 3006
T: 03 9695 0222
E: info@bayleyward.com

**BAYLEY
WARD**

DRAWING NAME

SOUTH ELEVATION

SCALE 1 : 150 @ A1 / 50% @ A3 DRAWN BY **Author** CHECKED BY **Checker**

DRAWING NUMBER

AR - C10-CC-00

REVISION **2**

01. DO NOT SCALE FROM DRAWINGS. USE FIGURED DIMENSIONS ONLY.
02. CONTRACTOR TO VERIFY ALL DIMENSIONS ON SITE PRIOR TO COMMENCEMENT OF WORK OR PREPARATION OF SHOP DRAWINGS.
03. ALL DIMENSIONS, AMBIGUITIES AND DISCREPANCIES TO BE REPORTED TO THE ARCHITECT IMMEDIATELY.

COPYRIGHT © 2021 BAYLEYWARD

REV	DESCRIPTION	DATE
1	\$4.55 Issue	05.10.2022
2	\$4.55 Addendum	17.02.2023


TOWN PLANNING

NOT TO BE USED FOR CONSTRUCTION

TODMAN X

**172-180 ANZAC PARADE
116R TODMAN AVE**

1815

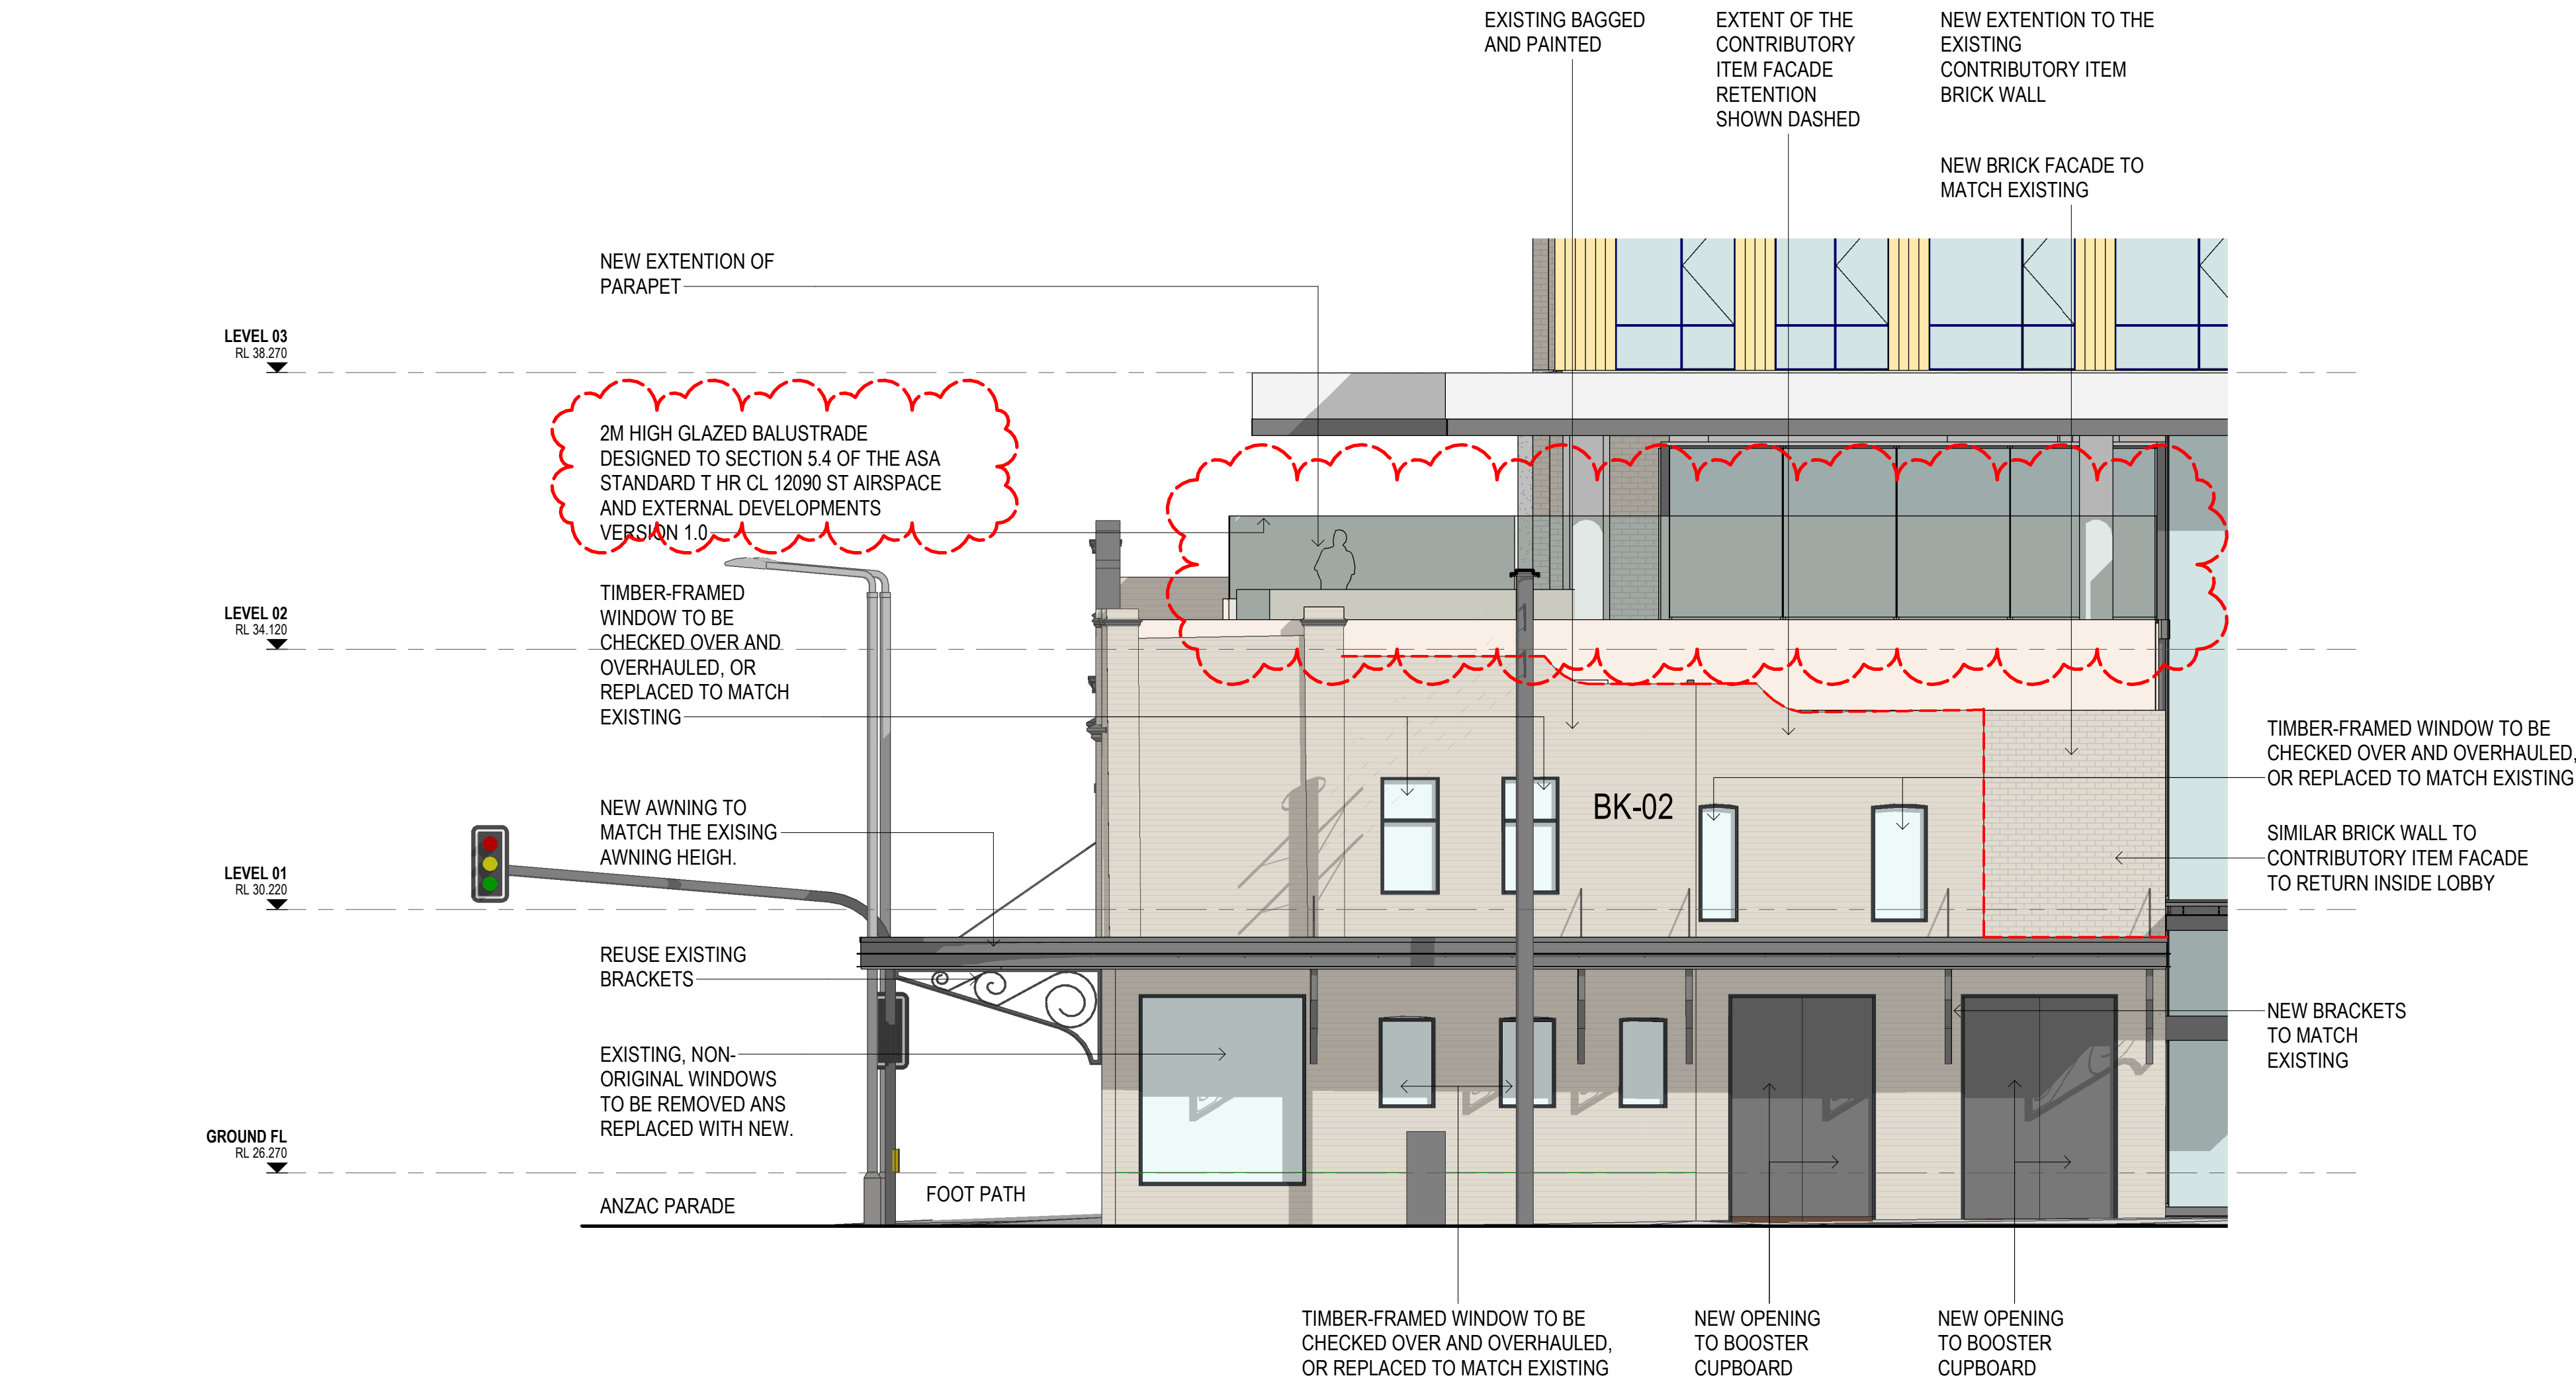

NOMINATED MATERIALS

PHOTOGRAPHIC REFERENCES INDICATINF
PROPOSED TREATMENT ("LOOK AND FEEL")



**GLAZED PARAPET
EXTENTION**

GLASS
COLOUR: CLEAR



**FH BOOSTER OPENING
TREATMENT**

METAL
COLOUR: MONUMENT
EXTERNAL
TREATMENT TO NEW
OPENING IN EXISTING
BRICK WALL



WINDOW REVEAL

METAL
COLOUR: TBC
NEW METAL REVEAL
TO THE REMOVED -
REPLACED AND NEW
OPENINGS IN EXISTING
CONTRIBUTORY ITEM
BRICK WALL



**HIT & MISS
MASORY WALL**

BRICK
COLOUR: TBC

NOMINATED MATERIALS

PHOTOGRAPHIC REFERENCES INDICATINF
PROPOSED TREATMENT ("LOOK AND FEEL")



GLAZED PARAPET
EXTENTION

GLASS
COLOUR: CLEAR



FH BOOSTER OPENING
TREATMENT

METAL
COLOUR: MONUMENT
EXTERNAL
TREATMENT TO NEW
OPENING IN EXISTING
BRICK WALL




WINDOW REVEAL

METAL
COLOUR: TBC
NEW METAL REVEAL
TO THE REMOVED -
REPLACED AND NEW
OPENINGS IN EXISTING
CONTRIBUTORY ITEM
BRICK WALL



HIT & MISS
MASORY WALL

BRICK
COLOUR: TBC

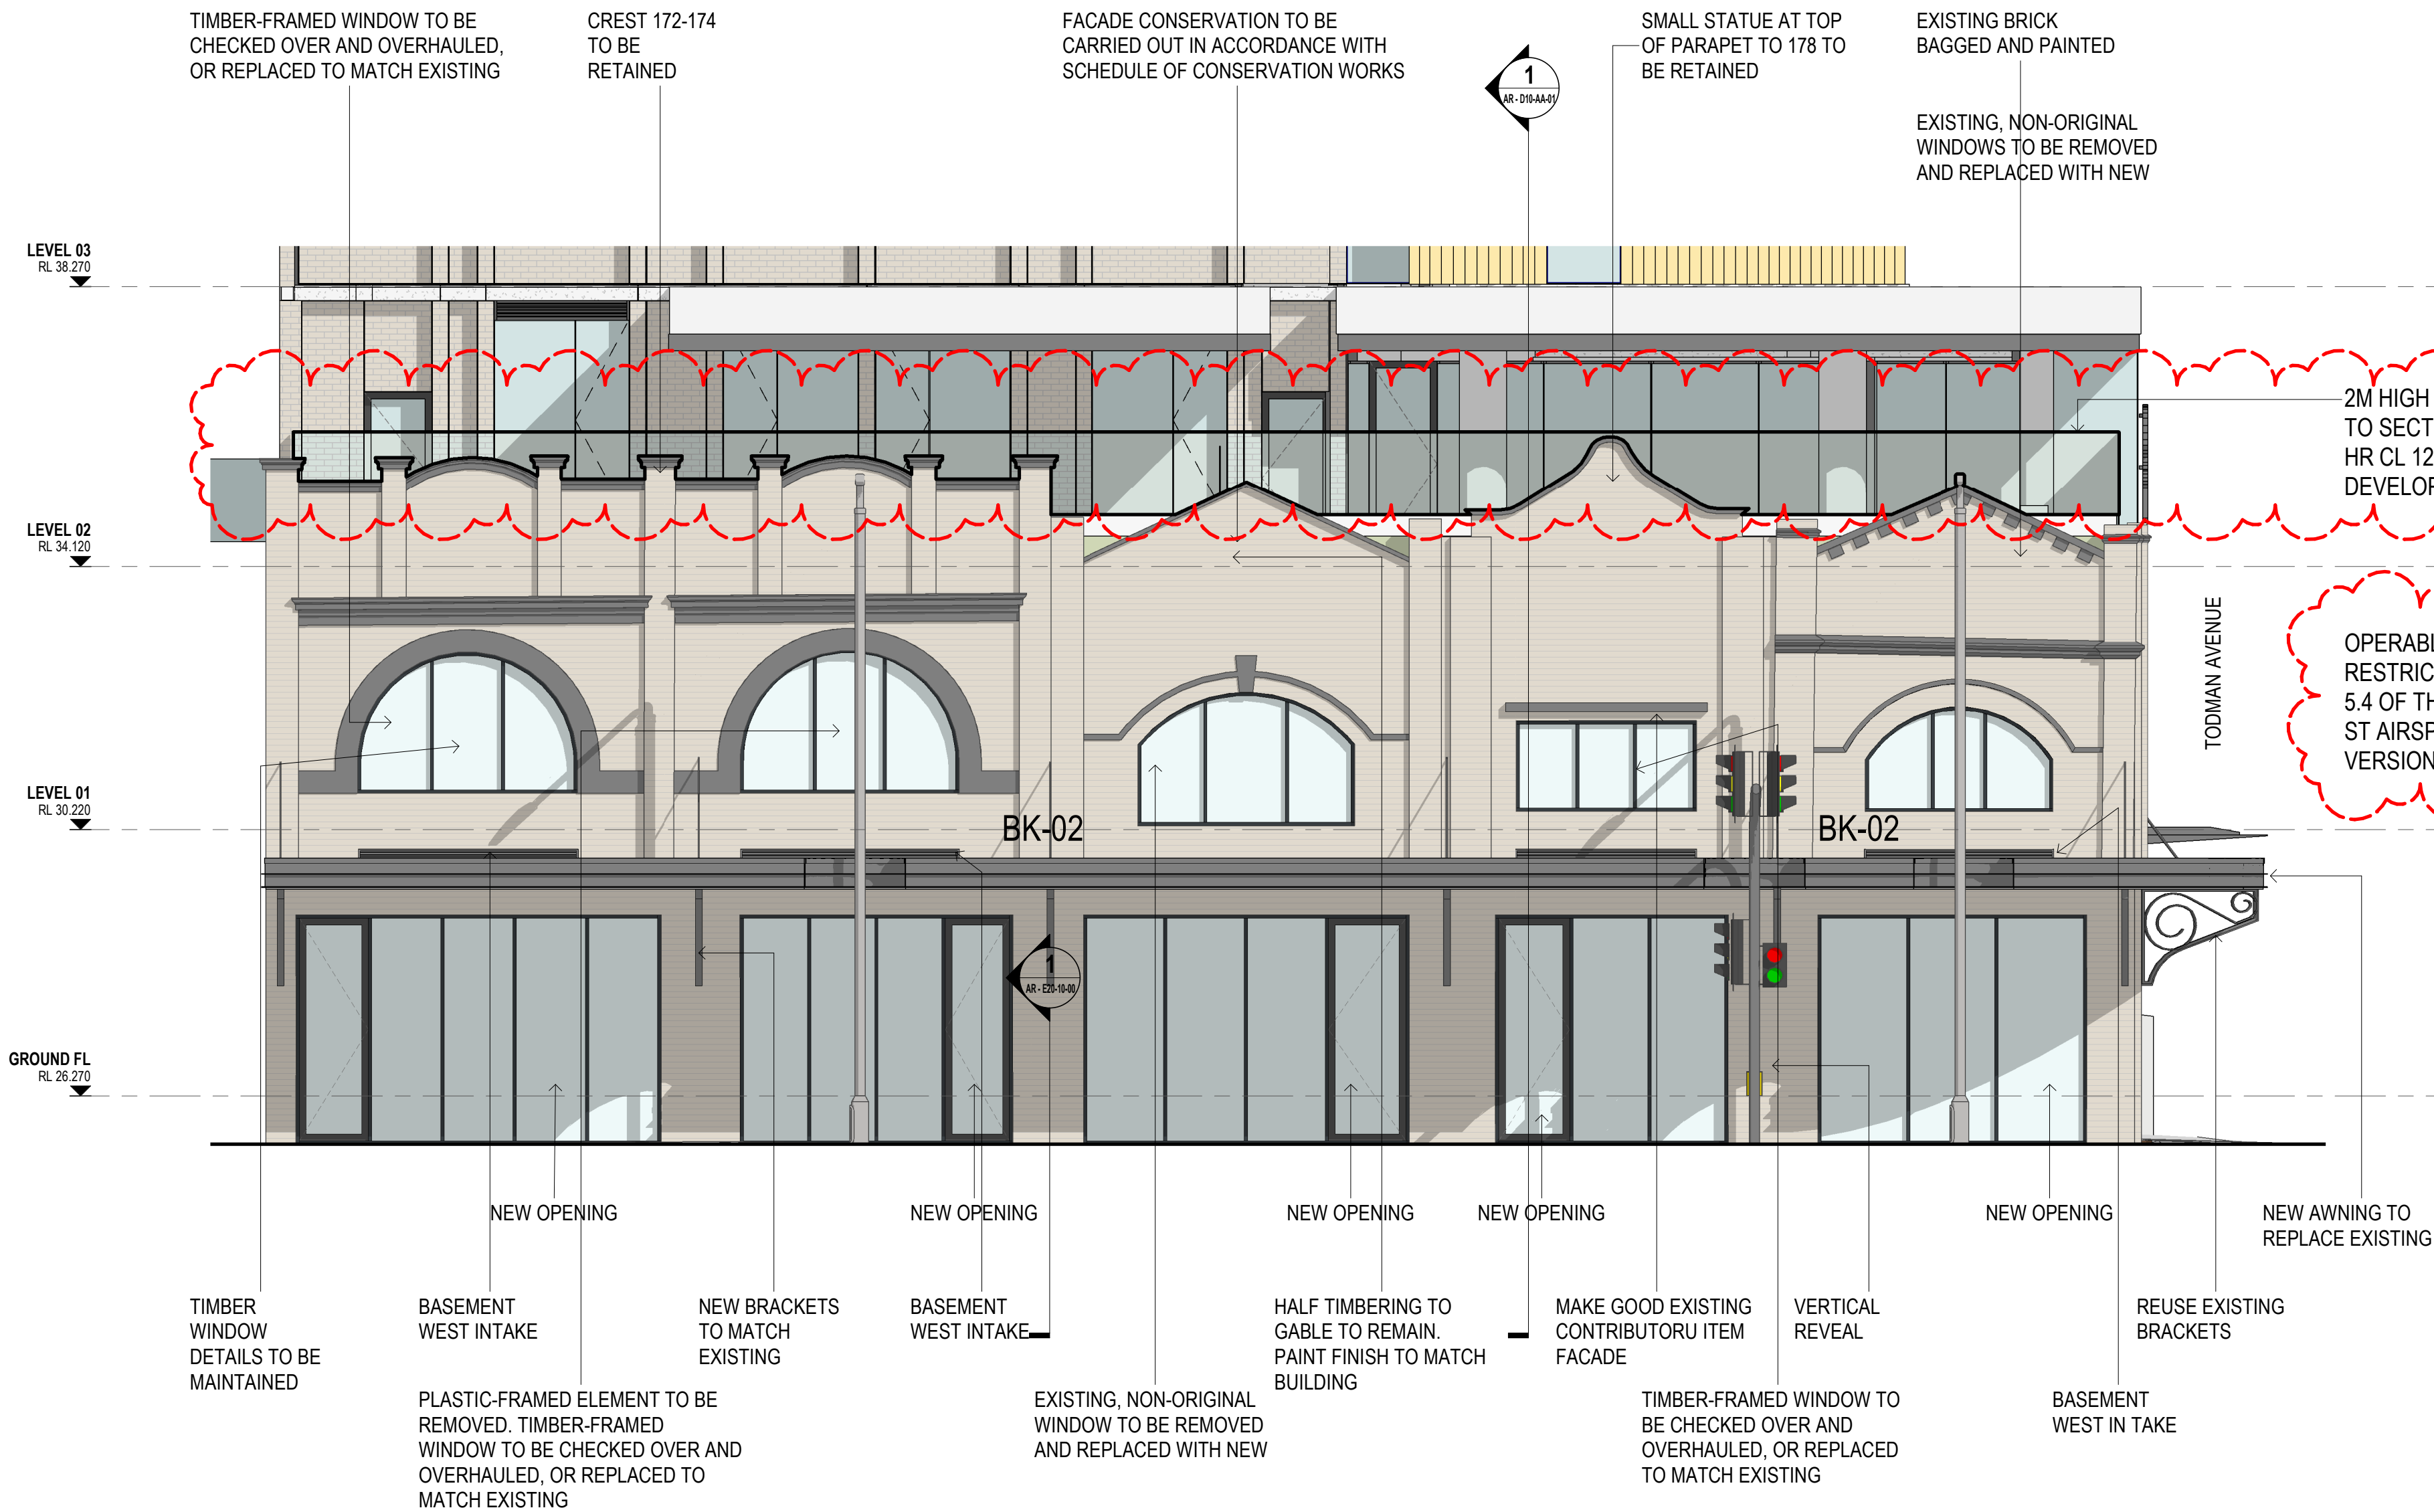

GENERAL NOTES

01. DO NOT SCALE FROM DRAWINGS. USE FIGURED DIMENSIONS ONLY.
02. CONTRACTOR TO VERIFY ALL DIMENSIONS ON SITE PRIOR TO
COMMENCEMENT OF WORK OR PREPARATION OF SHOP DRAWINGS.
03. ALL DIMENSIONS, AMBIGUITIES AND OCCURRENCES TO BE
REPORTED TO THE ARCHITECT IMMEDIATELY.

COPYRIGHT © 2021 BAYLEYWARD

REVISION

REV	DESCRIPTION
1	\$4.55 ISSUE
2	\$4.55 ADDENDUM

DATE
05.10.2022
13.03.2023

PROJECT STATUS

TOWN PLANNING

NOT TO BE USED FOR CONSTRUCTION

CLIENT

PROJECT NO


1815

PROJECT NAME

TODMAN X
172-180 ANZAC PARADE
116R TODMAN AVE

BayleyWard
Architecture & Interiors
21-23 Chessell Street
Southbank VIC 3006
T: 03 9695 0222
E: info@bayleyward.com

**BAYLEY
WARD**

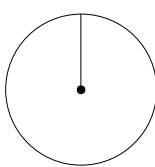

DRAWING NAME


WEST ELEVATION

SCALE 1 : 75 @ A1 / 50% @ A3 DRAWN BY PT CHECKED BY KD


DRAWING NUMBER

AR - C20-DD-01

REVISION 2

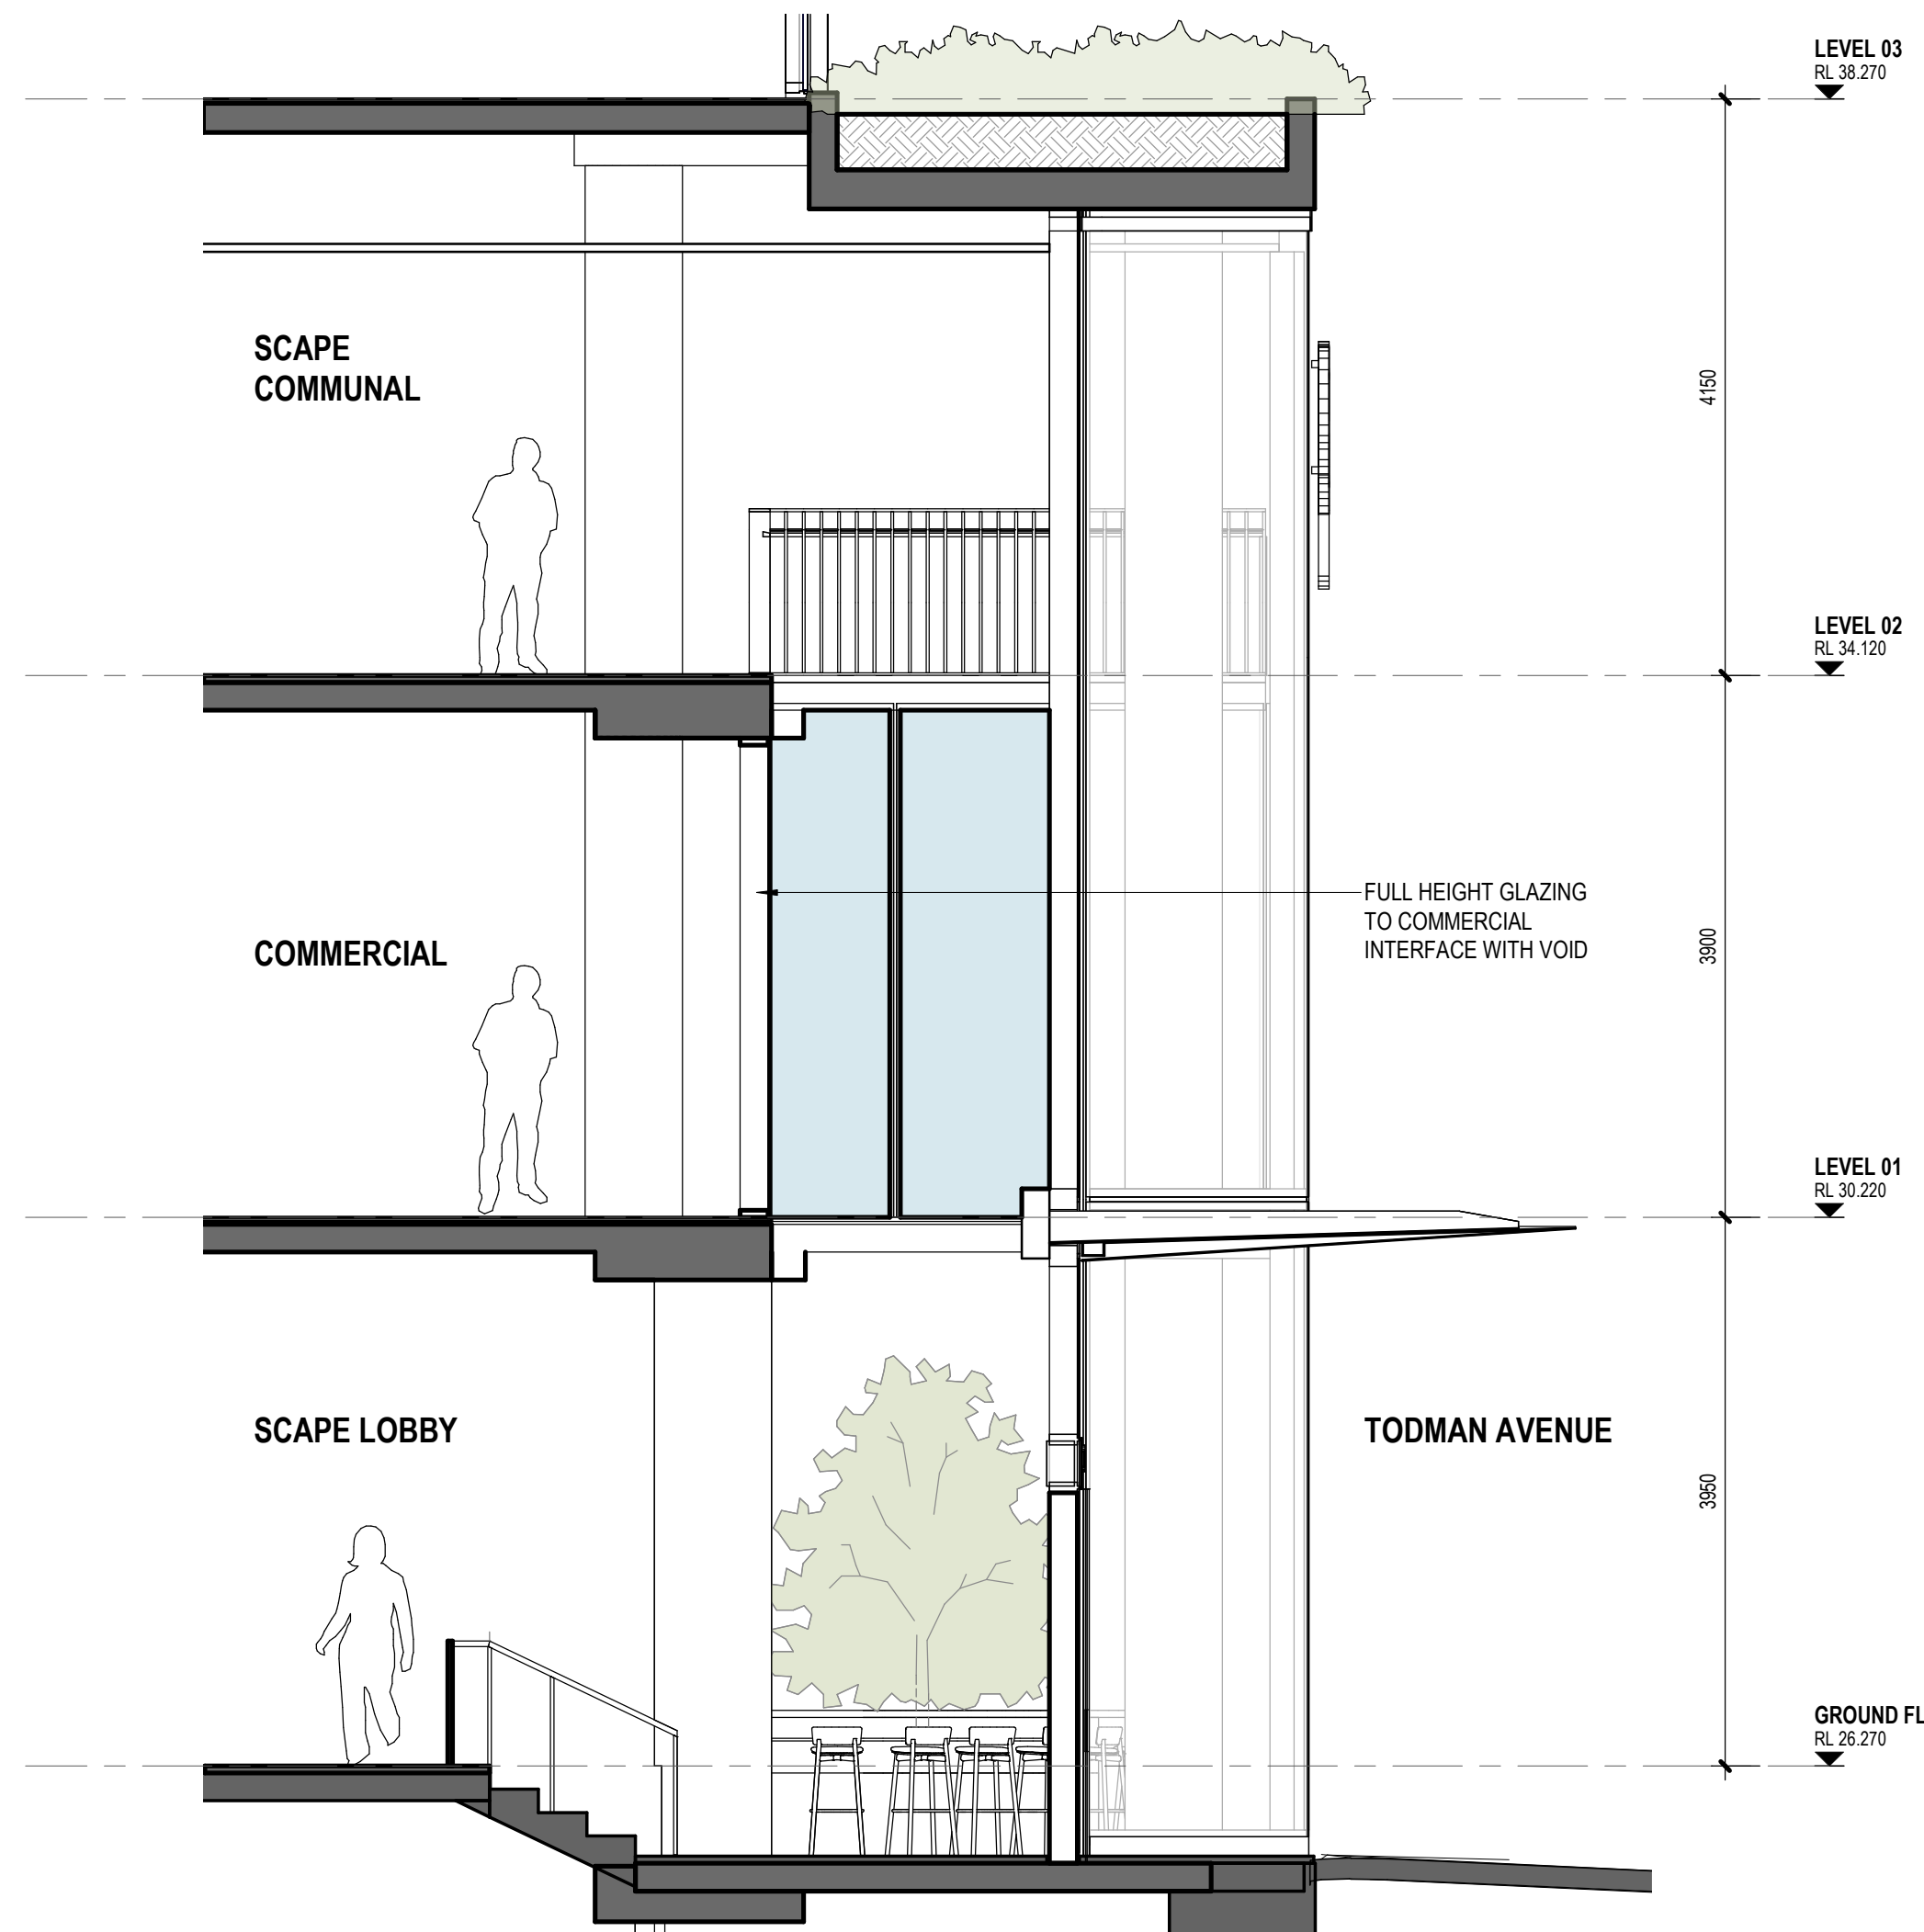

1
AR
F10-01-00
SCAPE LOBBY VOID- TODMAN AVENUE
1:50

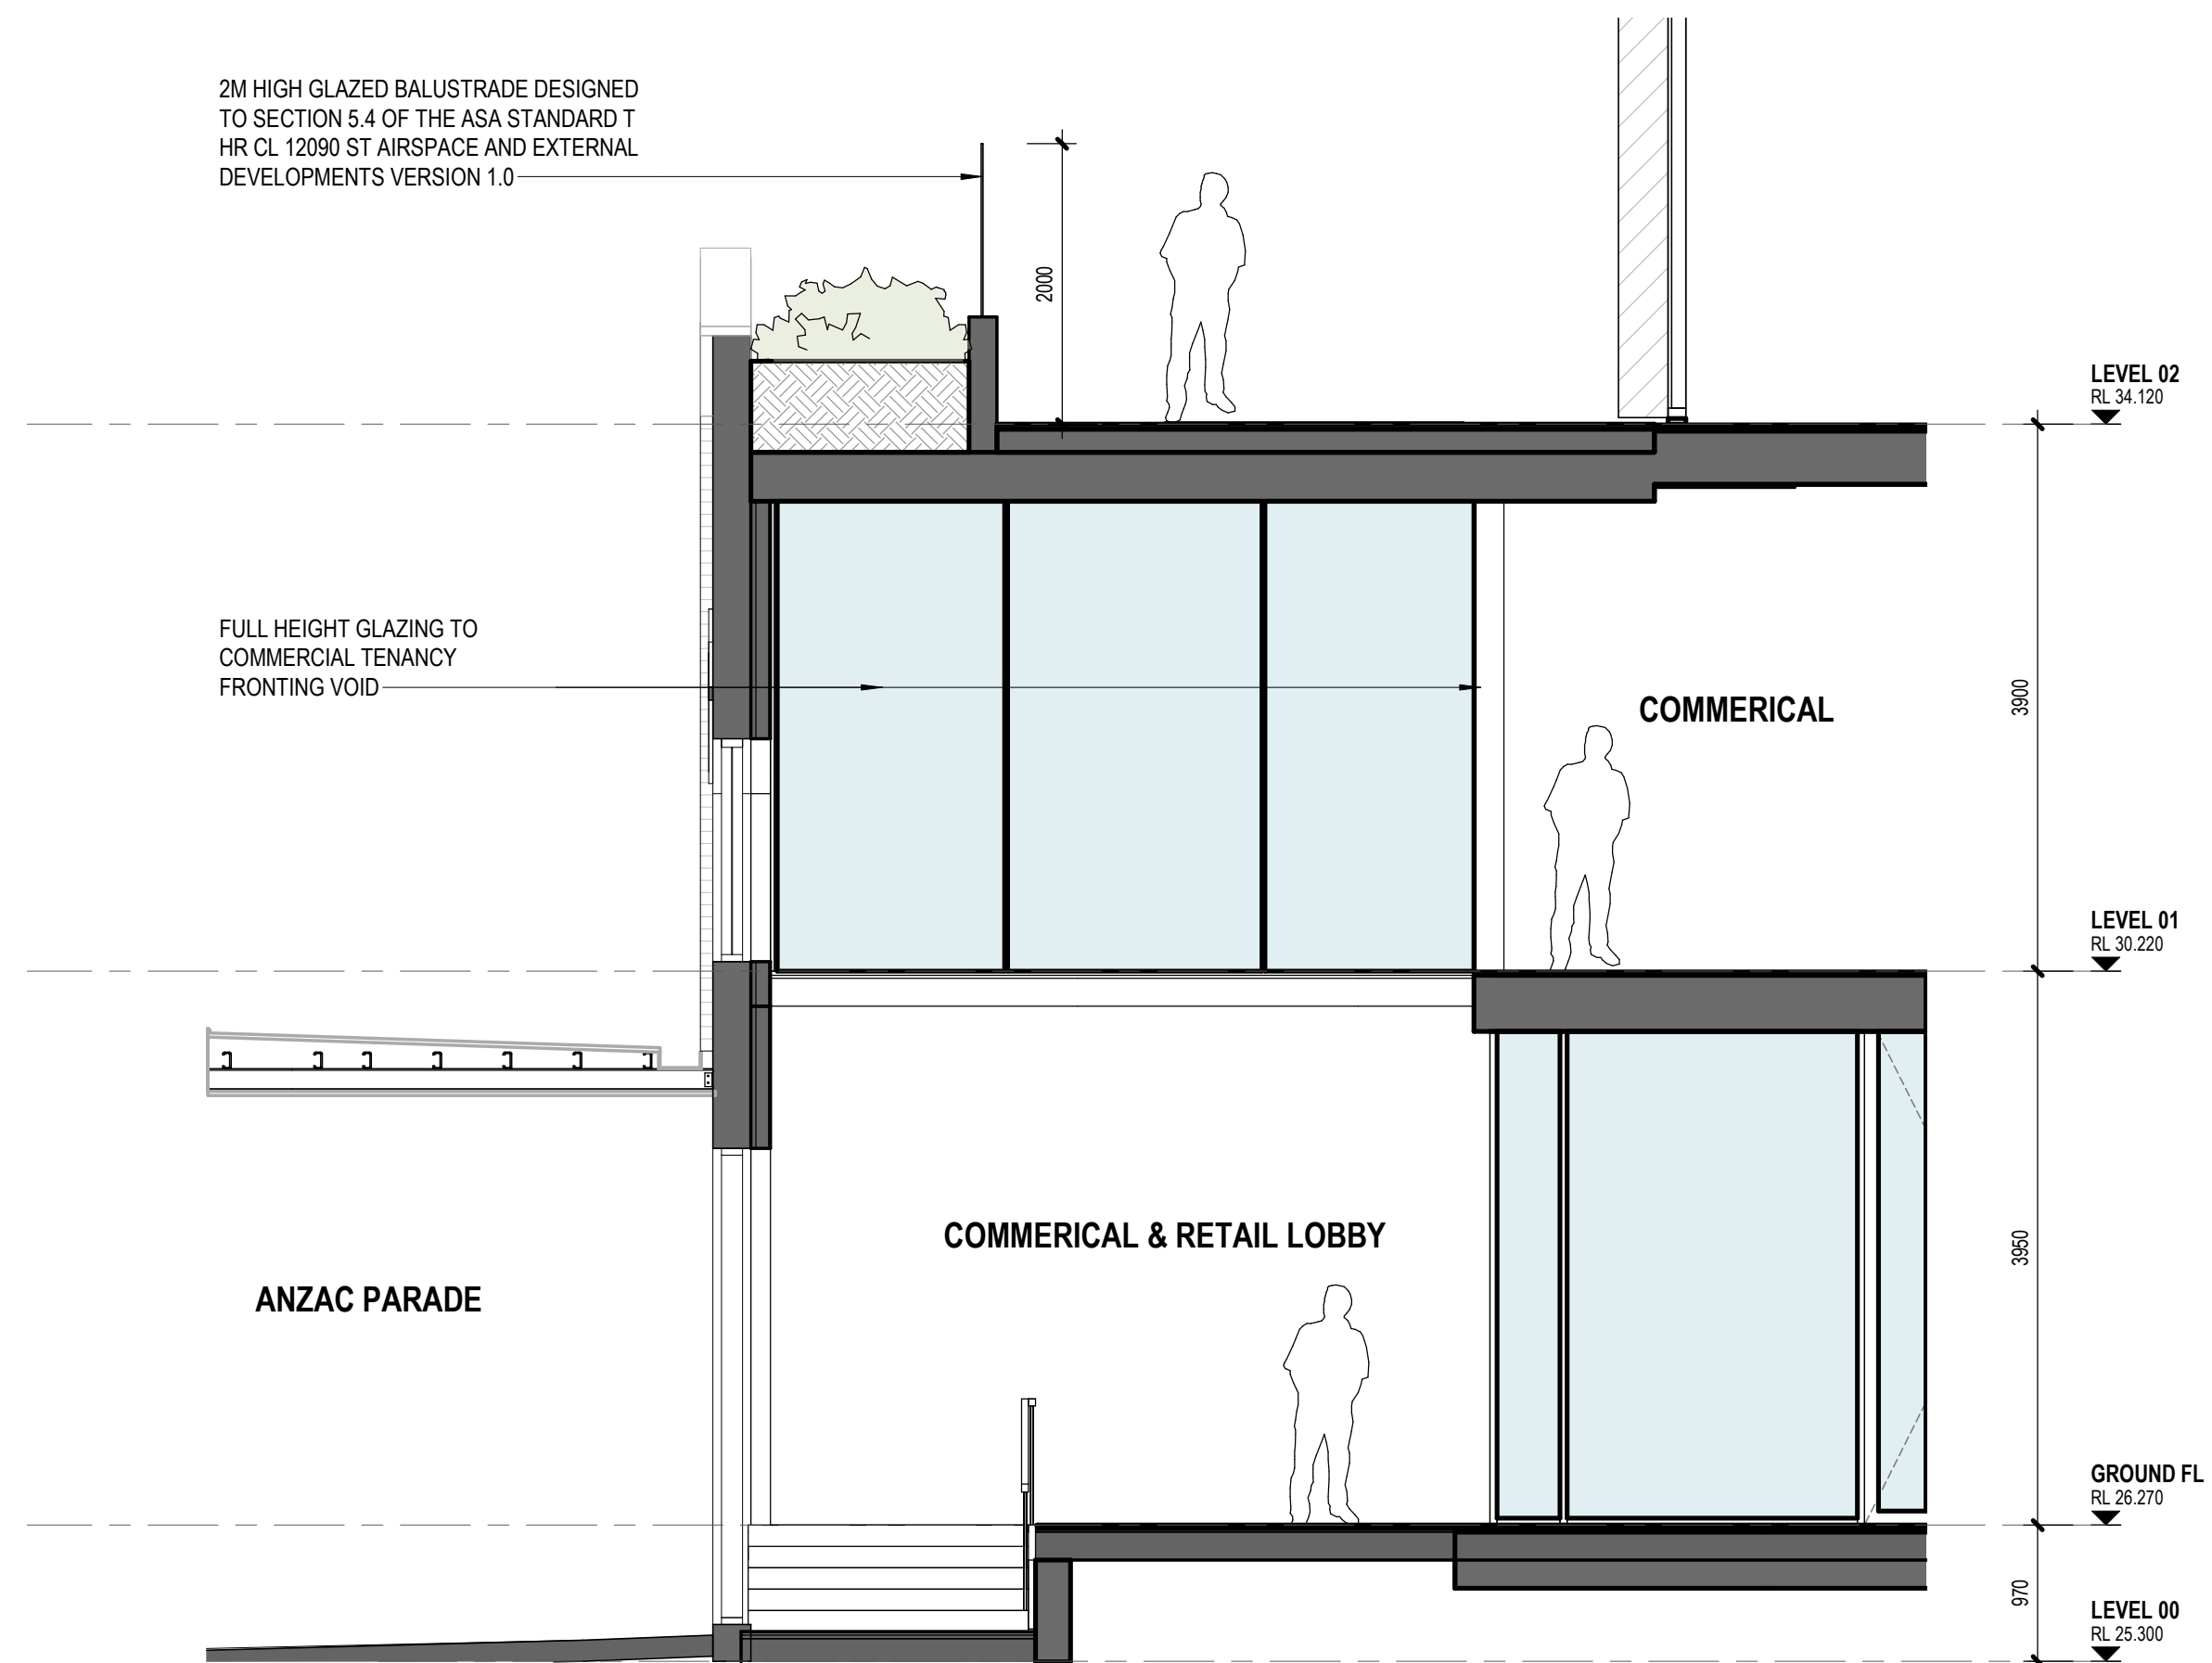

2
COMMERCIAL AND RETAIL LOBBY VOID - ANZAC PARADE
1:50

GENERAL NOTES

01. DO NOT SCALE FROM DRAWINGS. USE FIGURED DIMENSIONS ONLY.
02. CONTRACTOR TO VERIFY ALL DIMENSIONS ON SITE PRIOR TO COMMENCEMENT OF WORK OR PREPARATION OF SHOP DRAWINGS.
03. ALL DIMENSIONS, AMBIGUITIES AND OCCURRENCES TO BE REPORTED TO THE ARCHITECT IMMEDIATELY.

COPYRIGHT © 2020 BAYLEYWARD

REVISION

REV	DESCRIPTION
1	S4.55 ADDENDUM

DATE
13.03.2023

PROJECT STATUS

TOWN PLANNING

NOT TO BE USED FOR CONSTRUCTION

CLIENT

PROJECT NO


1815

PROJECT NAME

TODMAN X
172-180 ANZAC PARADE
116R TODMAN AVE

BayleyWard
Architecture & Interiors
21-23 Chessell Street
Southbank VIC 3006
T: 03 9695 0222
E: info@bayleyward.com

**BAYLEY
WARD**

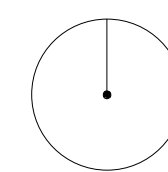

DRAWING NAME

LOBBY SECTIONS


SCALE **1:50** @ A1 / 50% @ A3 DRAWN BY **PT**


CHECKED BY **KD**

DRAWING NUMBER


AR - D10-01-00

REVISION **1**

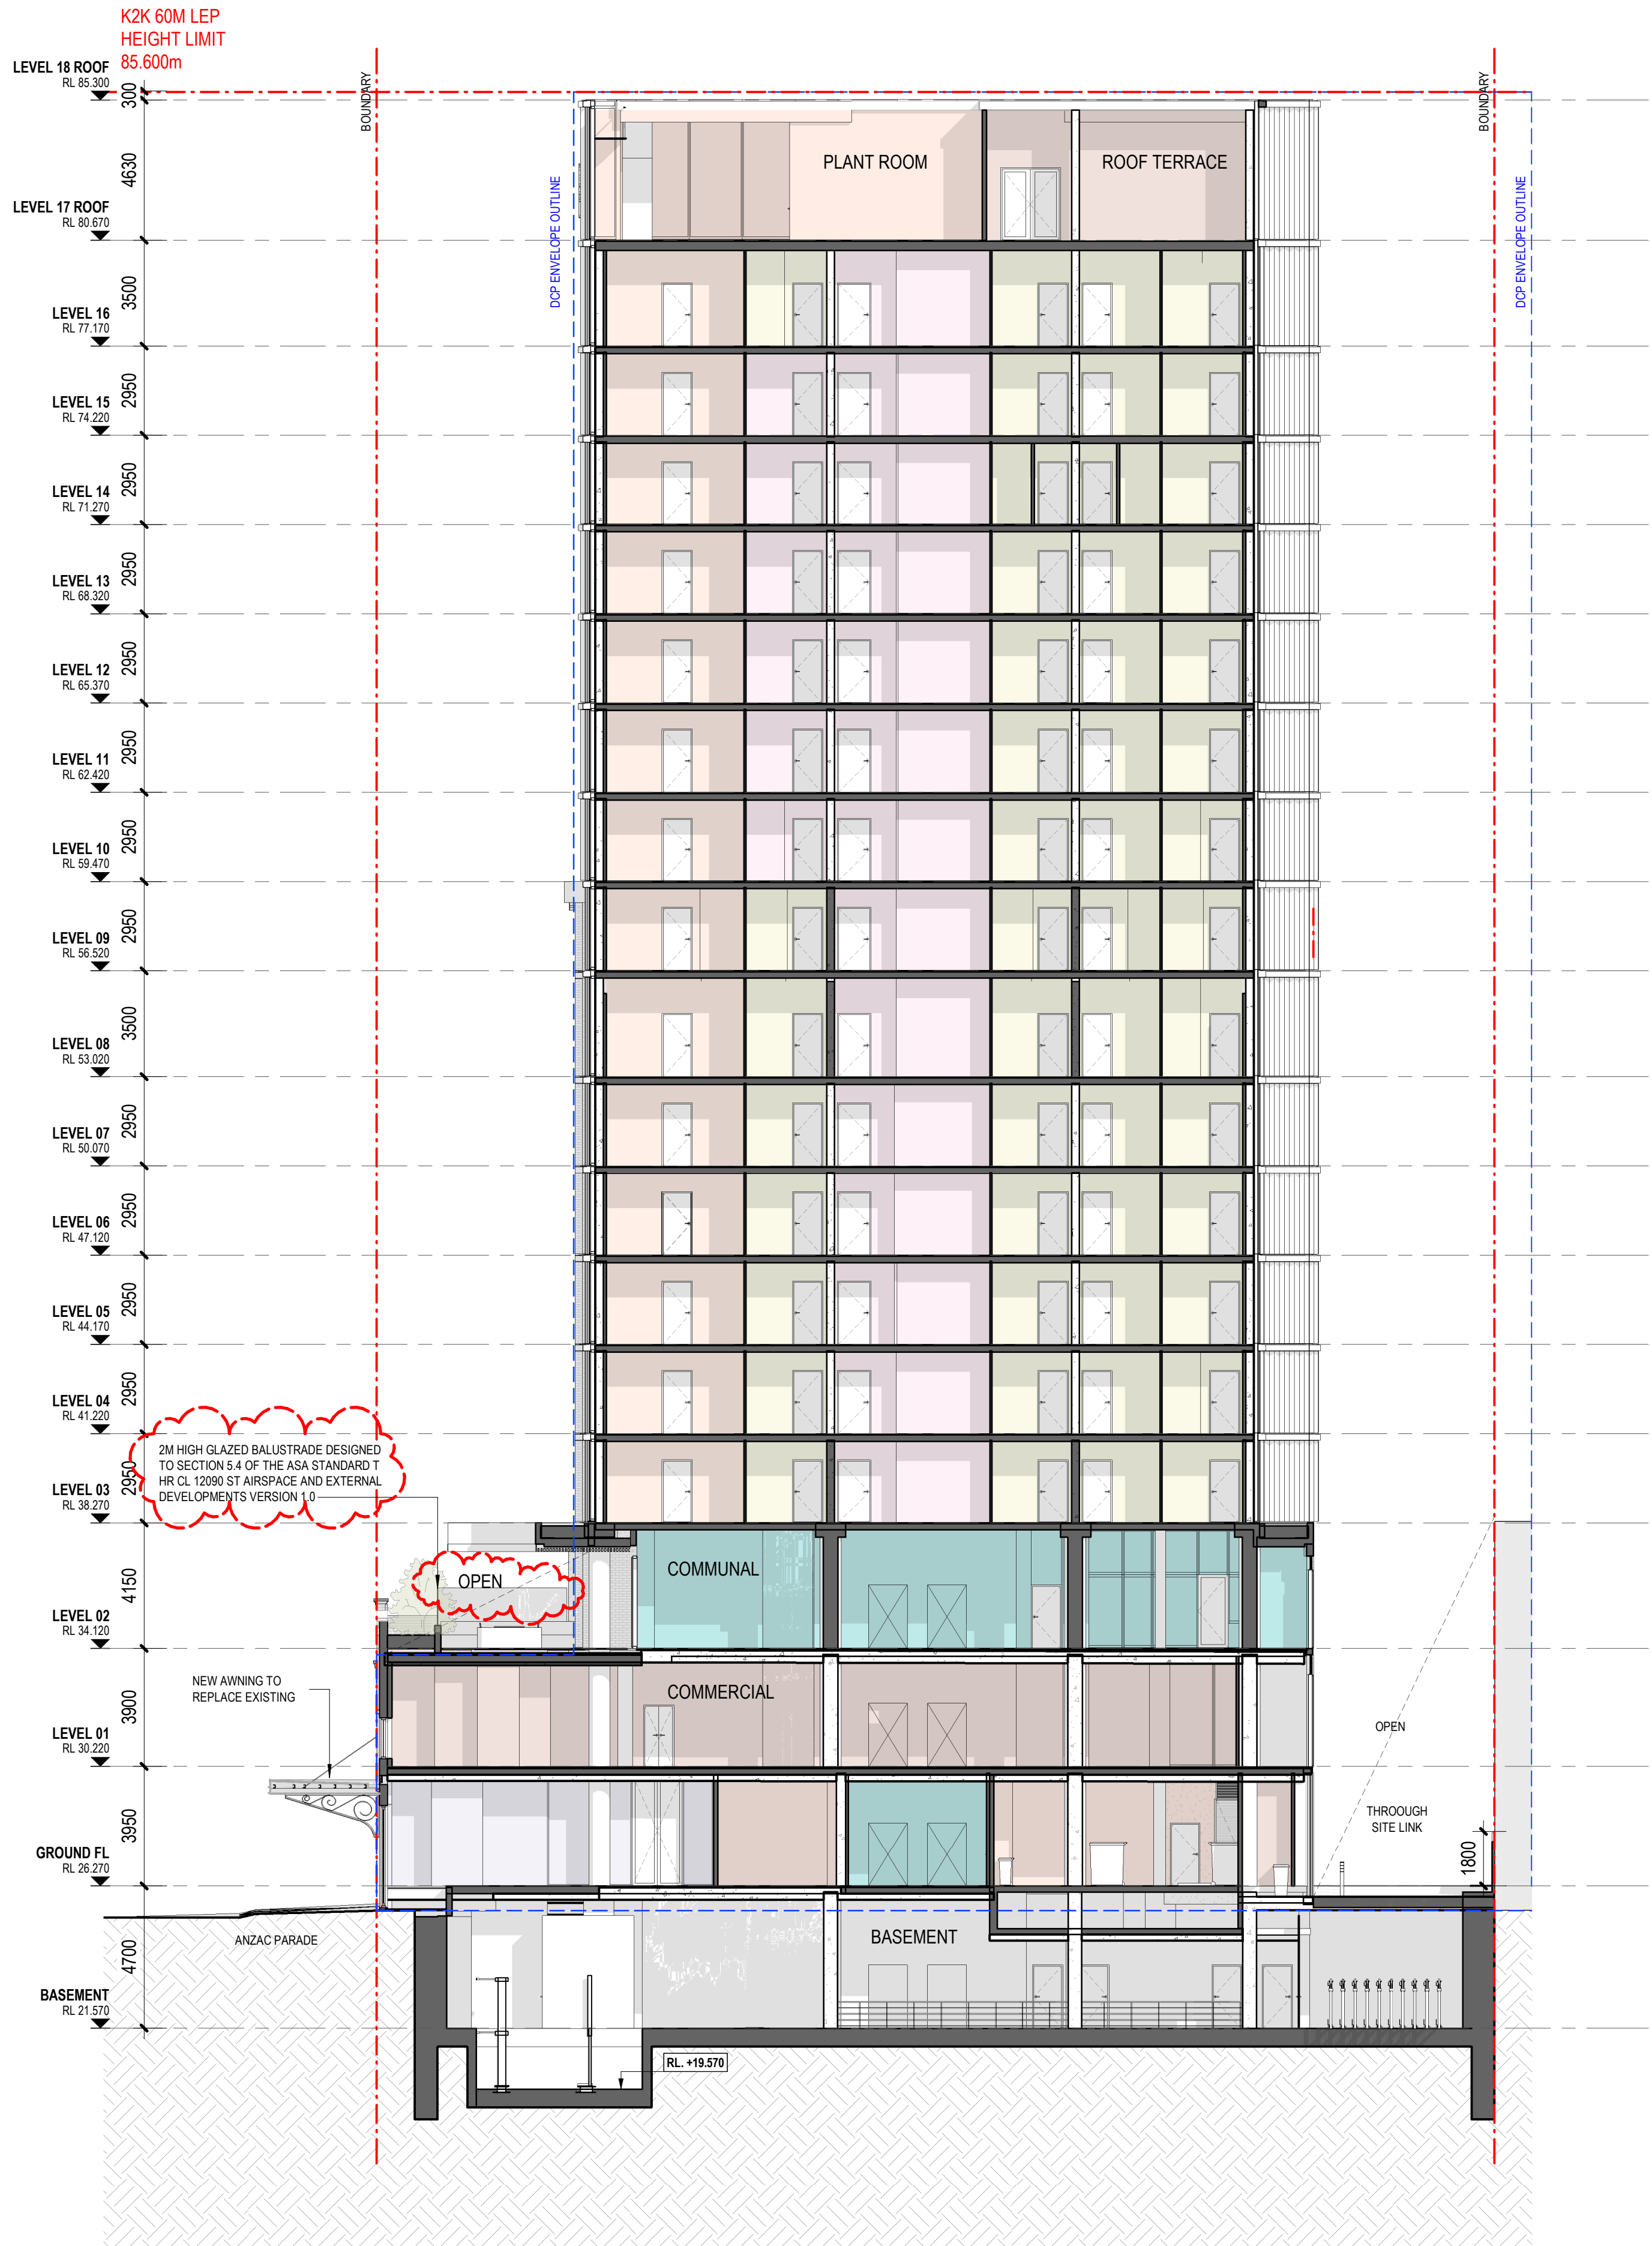


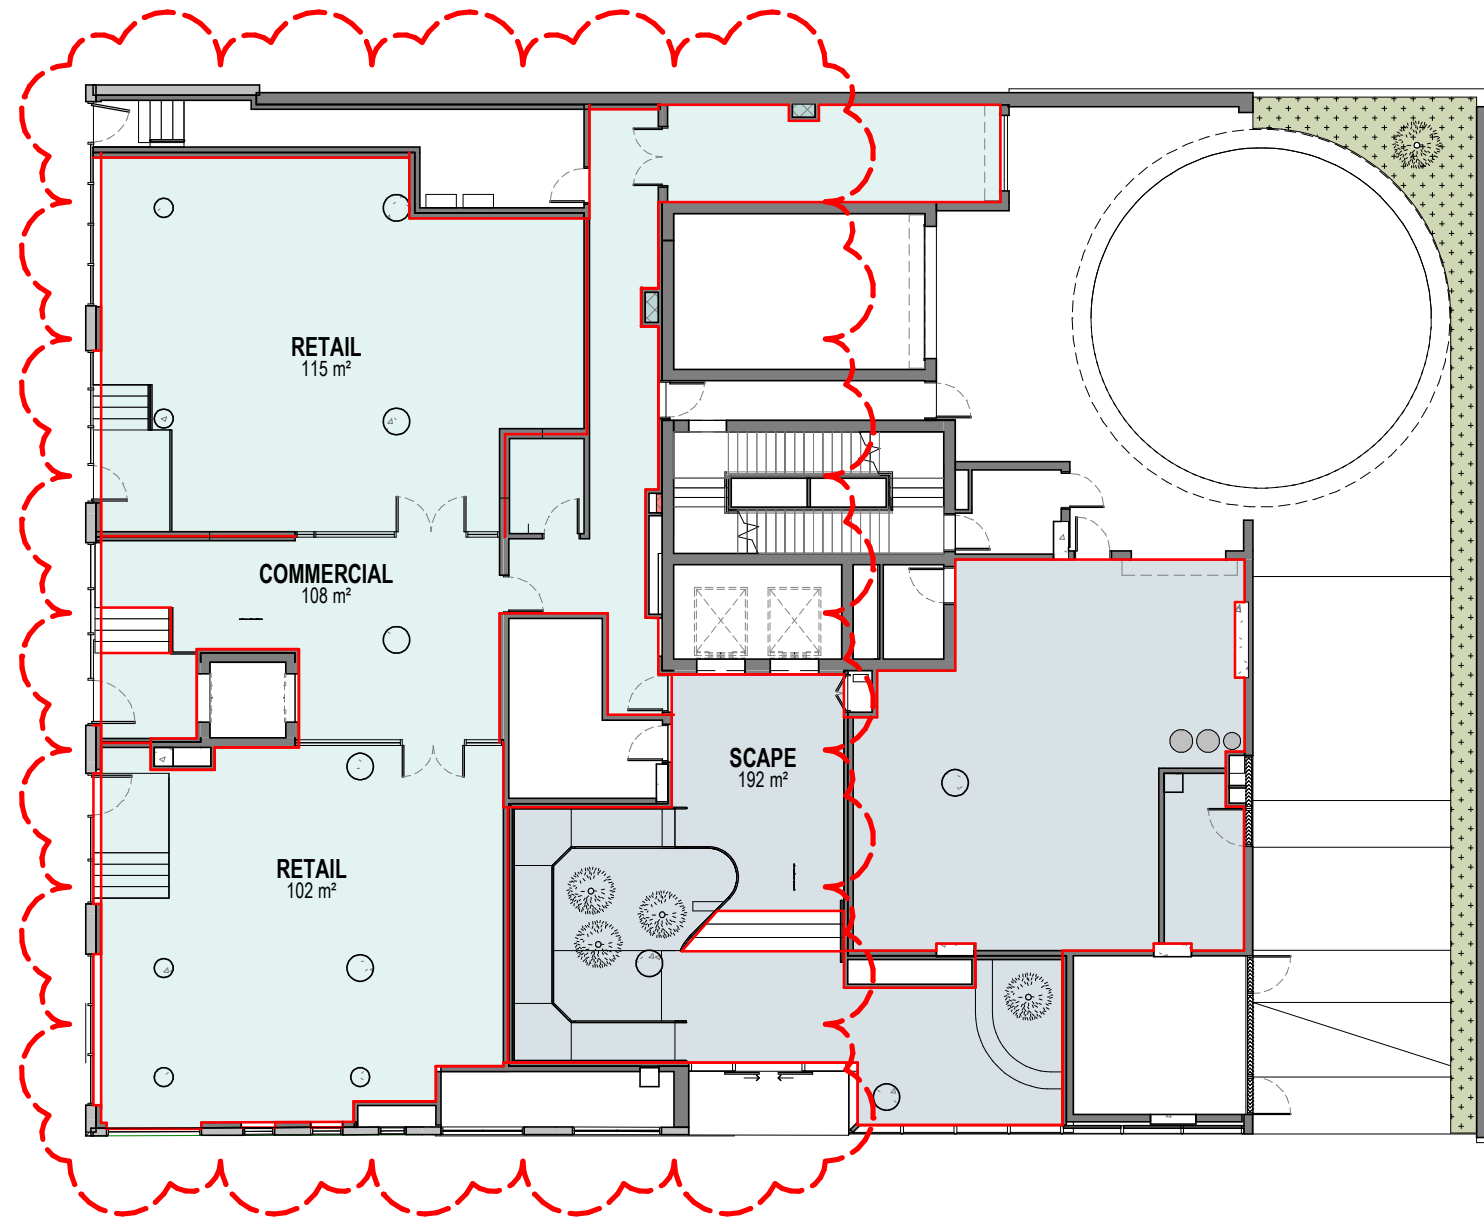


1
AR
C10-AA-00
1:200
GROUND FL_GFA PLAN TP

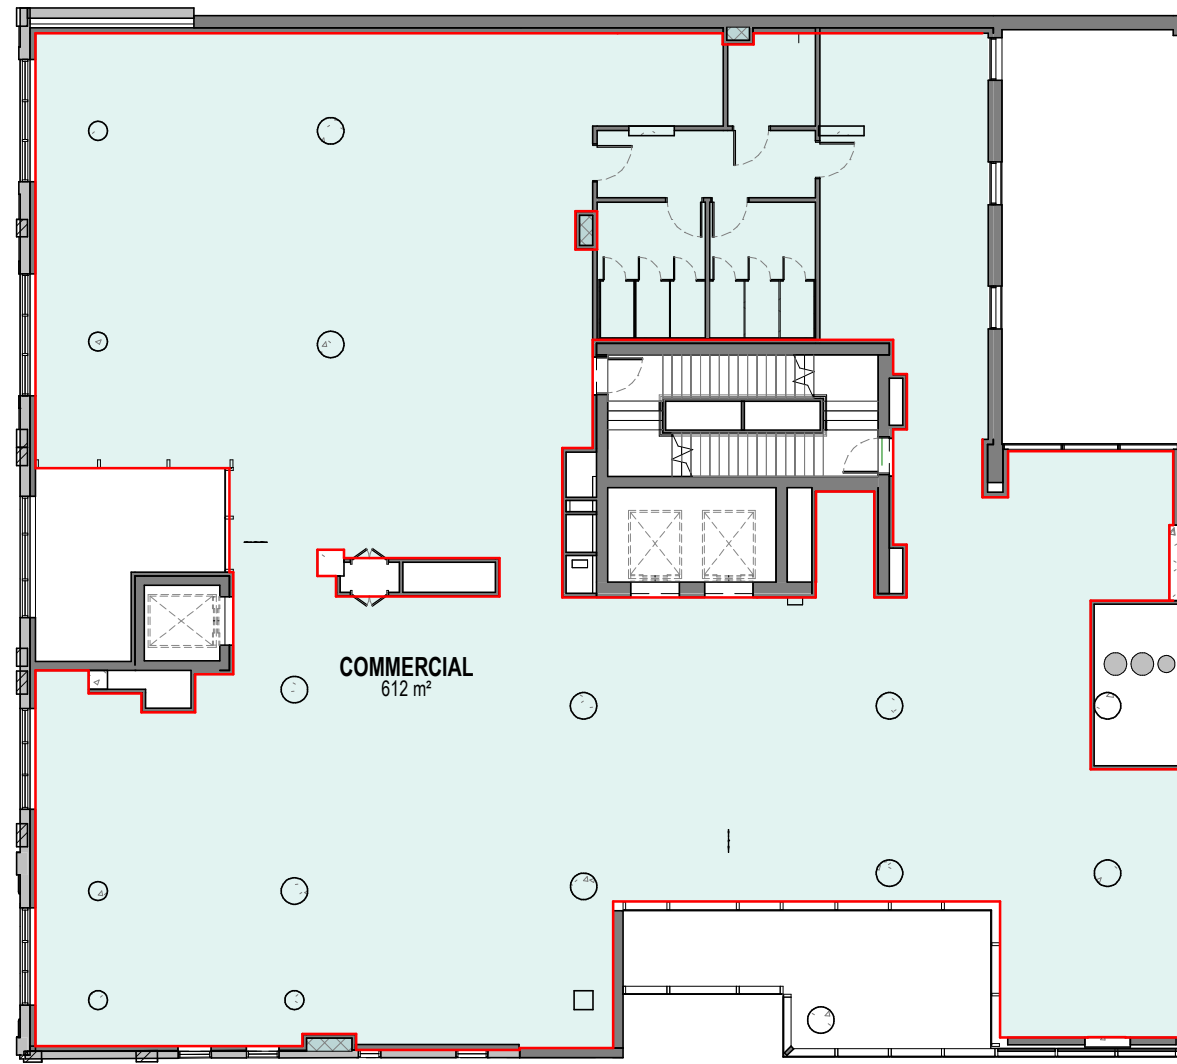


2
AR
C10-AA-00
1:200
LEVEL 01 FL_GFA PLAN TP

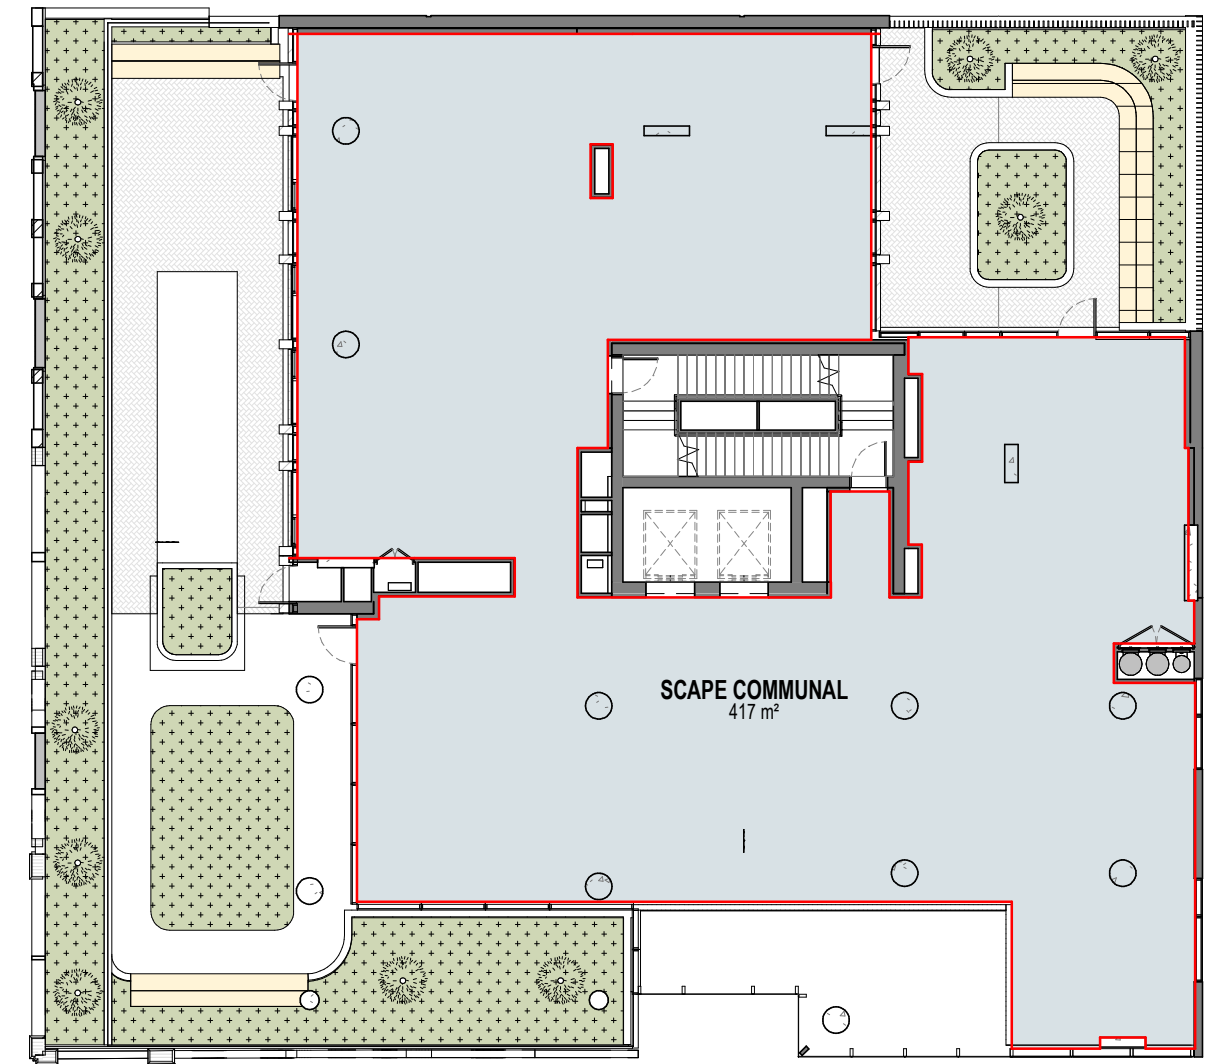


3
AR
C10-AA-00
1:200
LEVEL 02 FL_GFA PLAN TP

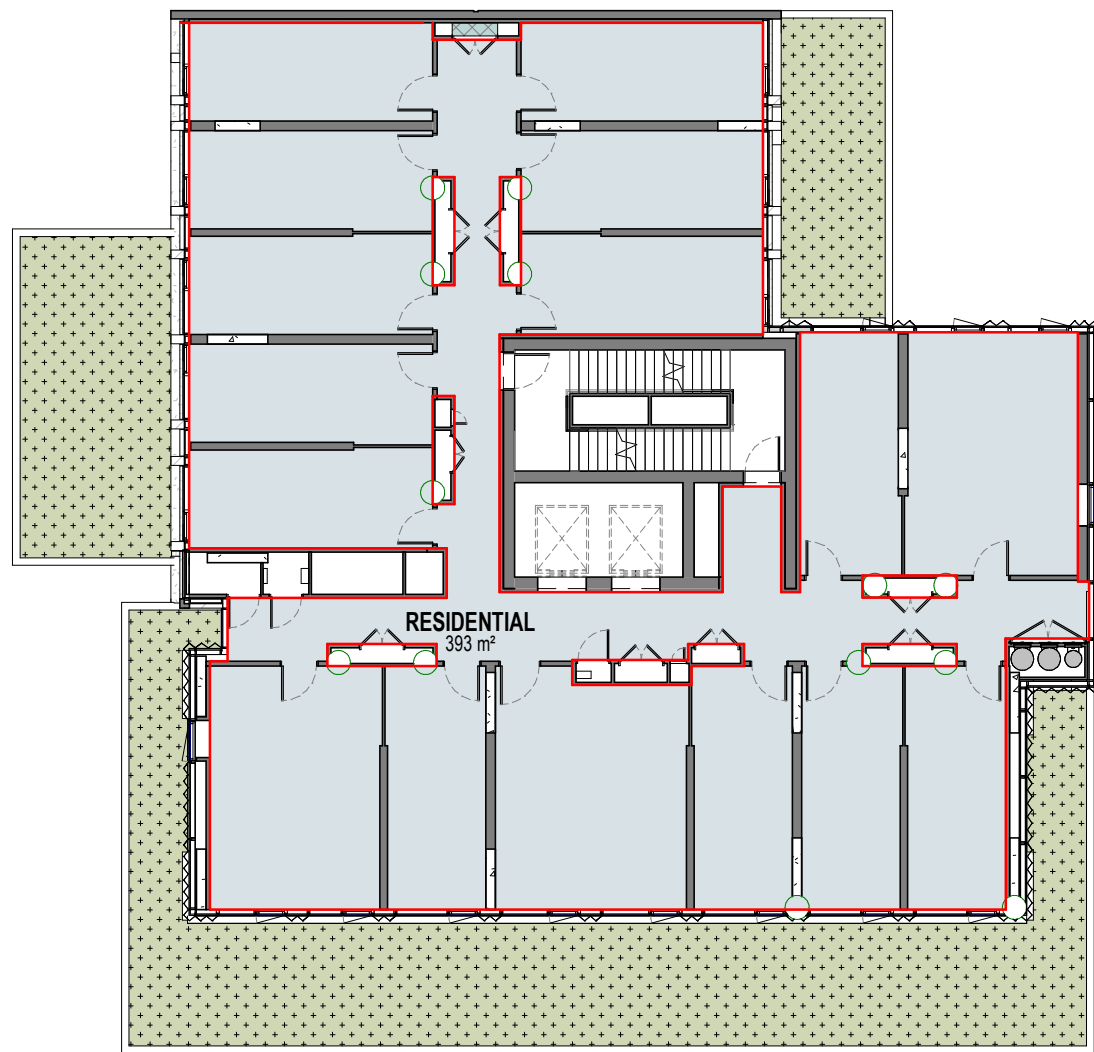


4
AR
C10-AA-00
1:200
LEVEL 03 FL_GFA PLAN TP

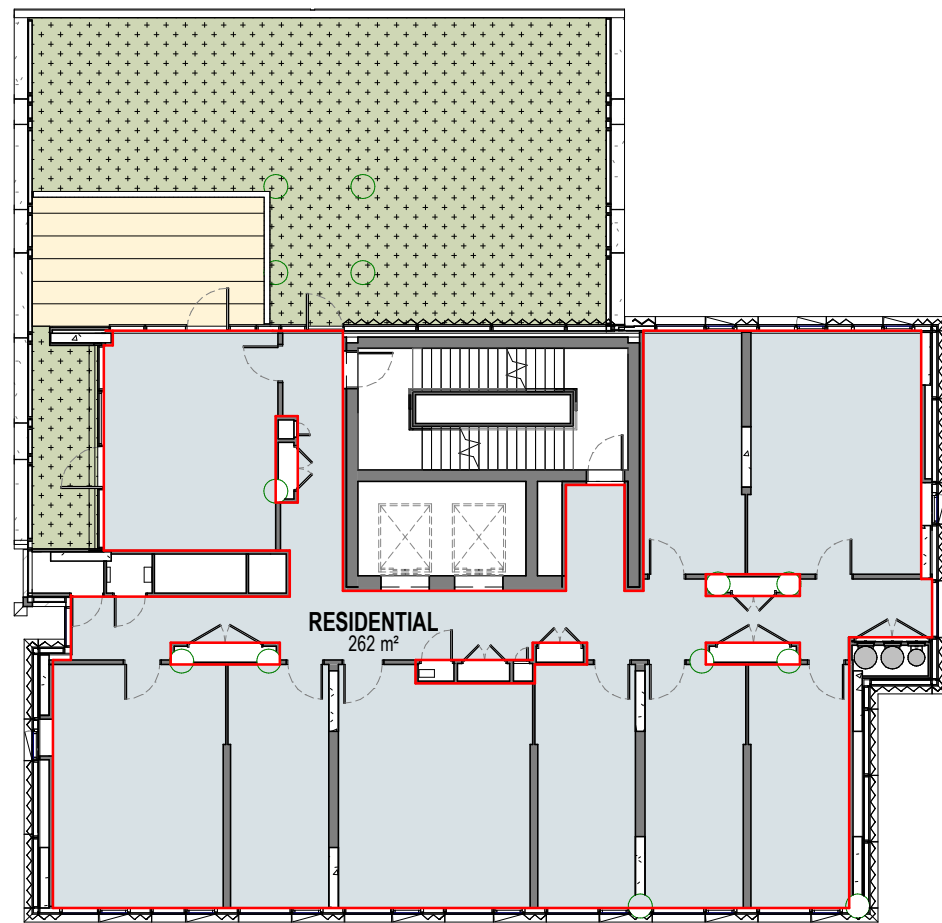

5
AR
C10-AA-00
1:200
LEVEL 09 FL_GFA PLAN TP

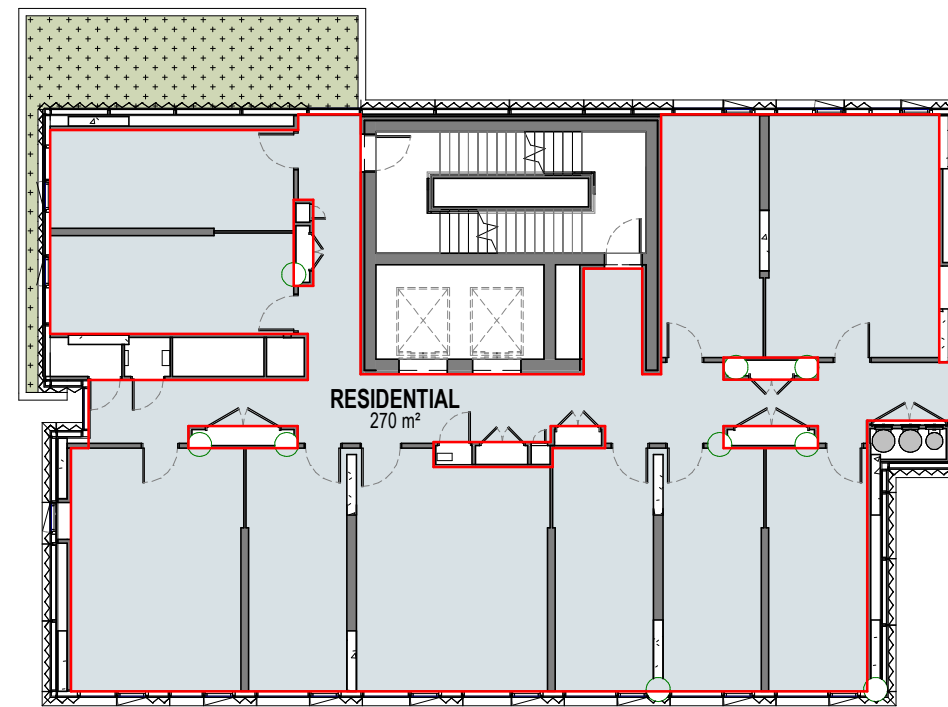

6
AR
C10-AA-00
1:200
LEVEL 10 FL_GFA PLAN TP

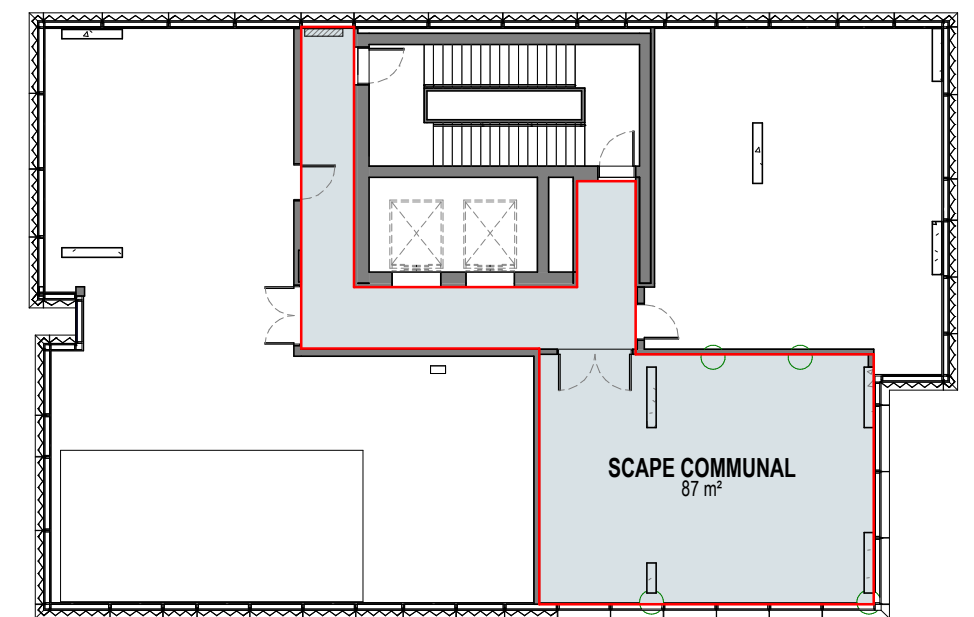

7
AR
C10-AA-00
1:200
LEVEL 17 ROOF FL_GFA PLAN TP