


The design and detail shown on these drawings are applicable to this project only and may not be reproduced in whole or any part or be used for any other purpose without the written permission of FBHS (Aust) Pty Limited with whom copyright resides. The local distributor you are dealing with is an authorised independent distributor of Fair Dinkum Sheds' products and enters into agreements with its customers on its own behalf and not as an agent of Fair Dinkum Sheds.

IF IN DOUBT, ASK.

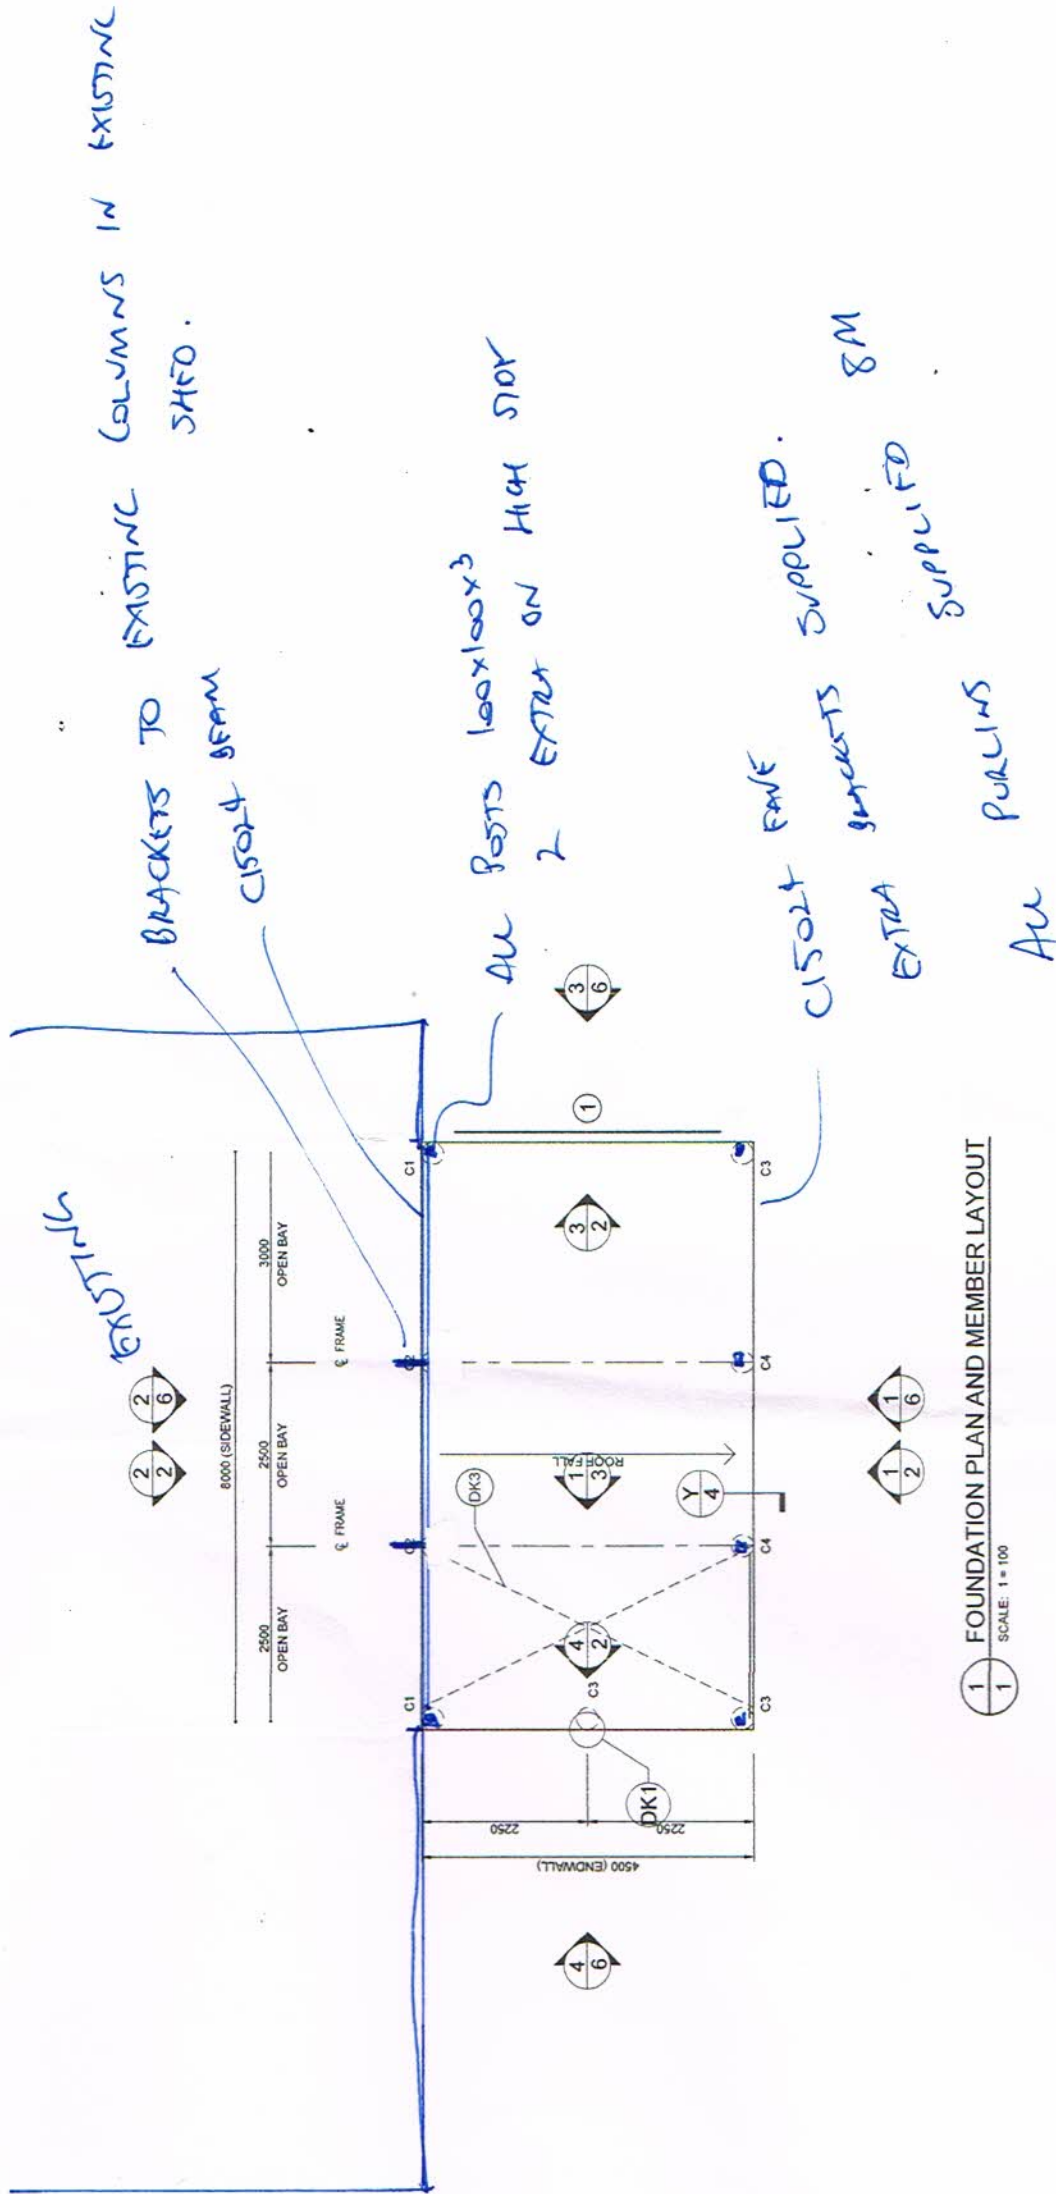

1 FOUNDATION PLAN AND MEMBER LAYOUT
SCALE: 1:100

MEMBER LEGEND

C1	C15019
C2	2C15019
C3	C15015
C4	2C15015

For Lbr 21/4/21
NPER

100x100x3 RHS
EXCEPT NUMBERS

ROOF STRAP BRACING TO BE CONNECTED TO THE PURLIN CLOSEST TO THE LINE OF THE END WALL MULLION
DJ - INDICATES DOOR JAMBS AT THESE LOCATIONS. REFER TO SHEET #4 ON THE DOOR SCHEDULE FOR SIZES

STEEL BUILDING BY		FOR		DRAWN		CHECKED		DATE		JOB NO.		SHEET	
MA STEEL		FDS		TM		24/3/2021		MAST34321		NCC 2019		1 OF 6	
(CONTACT)		SW ZONE RFS RFS COOTAMUNDRA EXTENSION		SHED SAFE		SHEDSAFE		1 BARRETT ST		COOTAMUNDRA			
NORTHERN CONSULTING		Civil & Structural Engineers		50 Punari Street		Currajong, Qld 4812		Fax: 07 4725 5850		Email: design@ncceng.com.au		ABN 341 008 173 56	
Mr Timothy Roy Messer BE MIEAust RPEQ		Signature		Date		24/3/2021		Registered on the NPER in the areas of practice of Civil & Structural National Professional Engineers Register					