



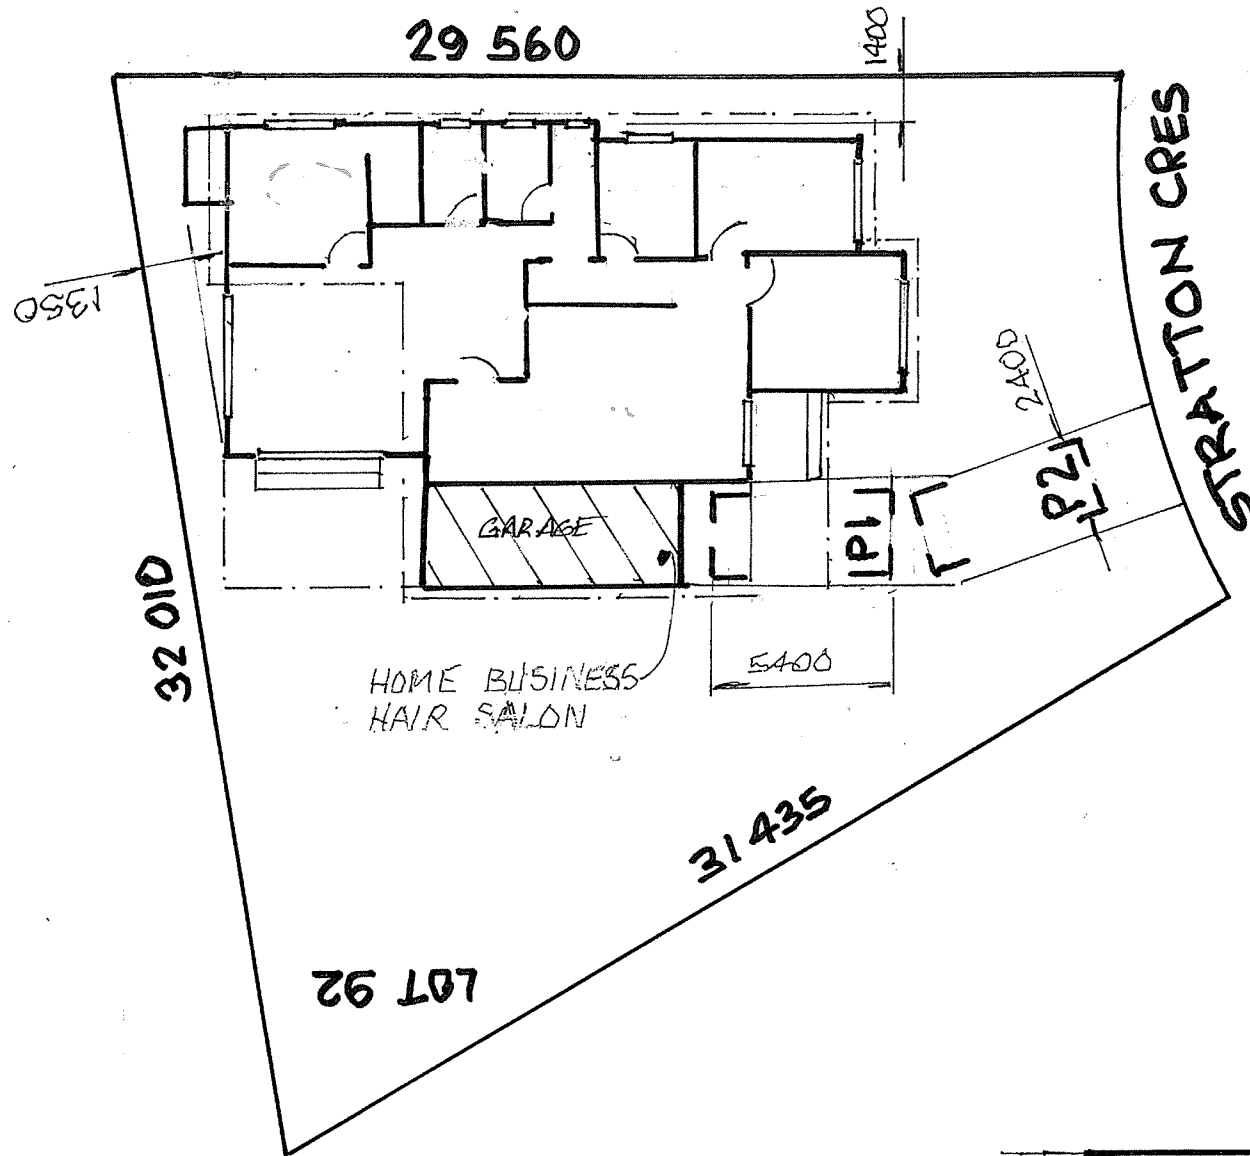

A1 ORG. ISSUE	REVISION	DRAWN BY: B. LOPE	LOCATION: 6 STRATTON CRES MILPERRA	
			SITE PLAN	
	DATE: 6/10/22		SCALE: 1:150	DRWG NO. 101
			SHEET 1 OF 1	

BACKYARD

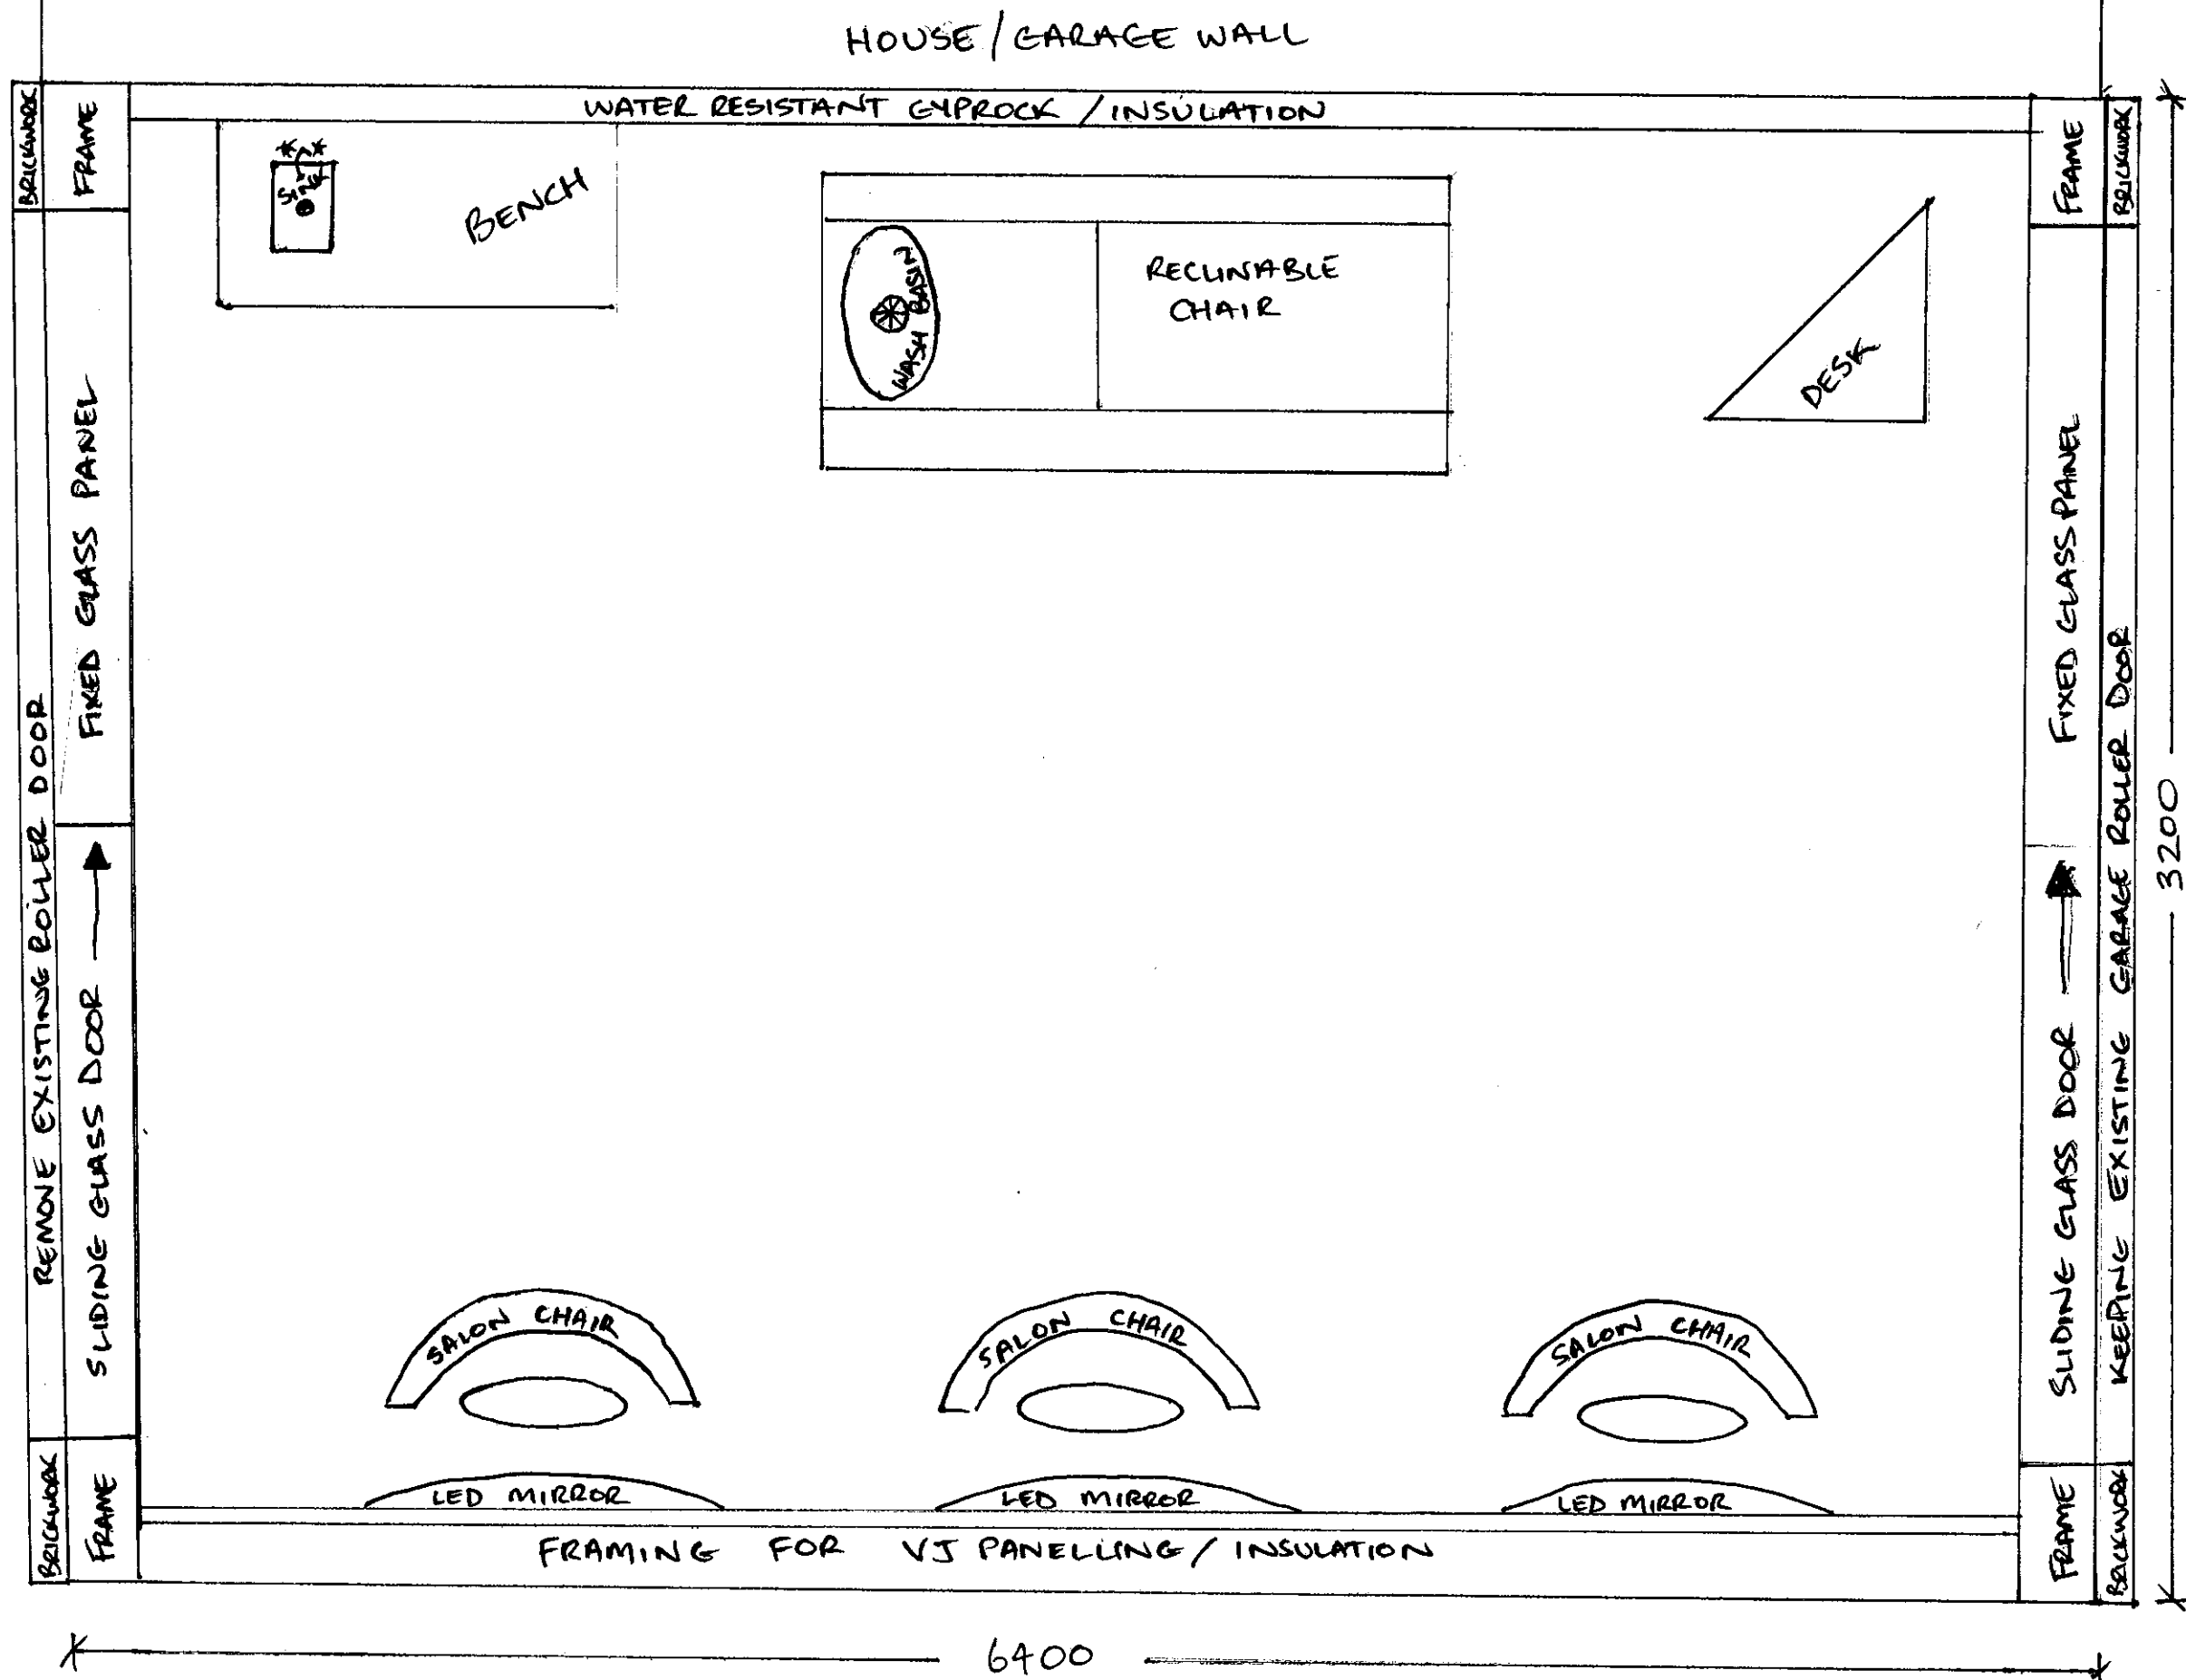


FRONT OF GARAGE / STREET

6 STRATTON CRESCENT, MILPERRA

DETAIL DRAWING
NOT TO SCALE
L. CORE

HOUSE / GARAGE WALL

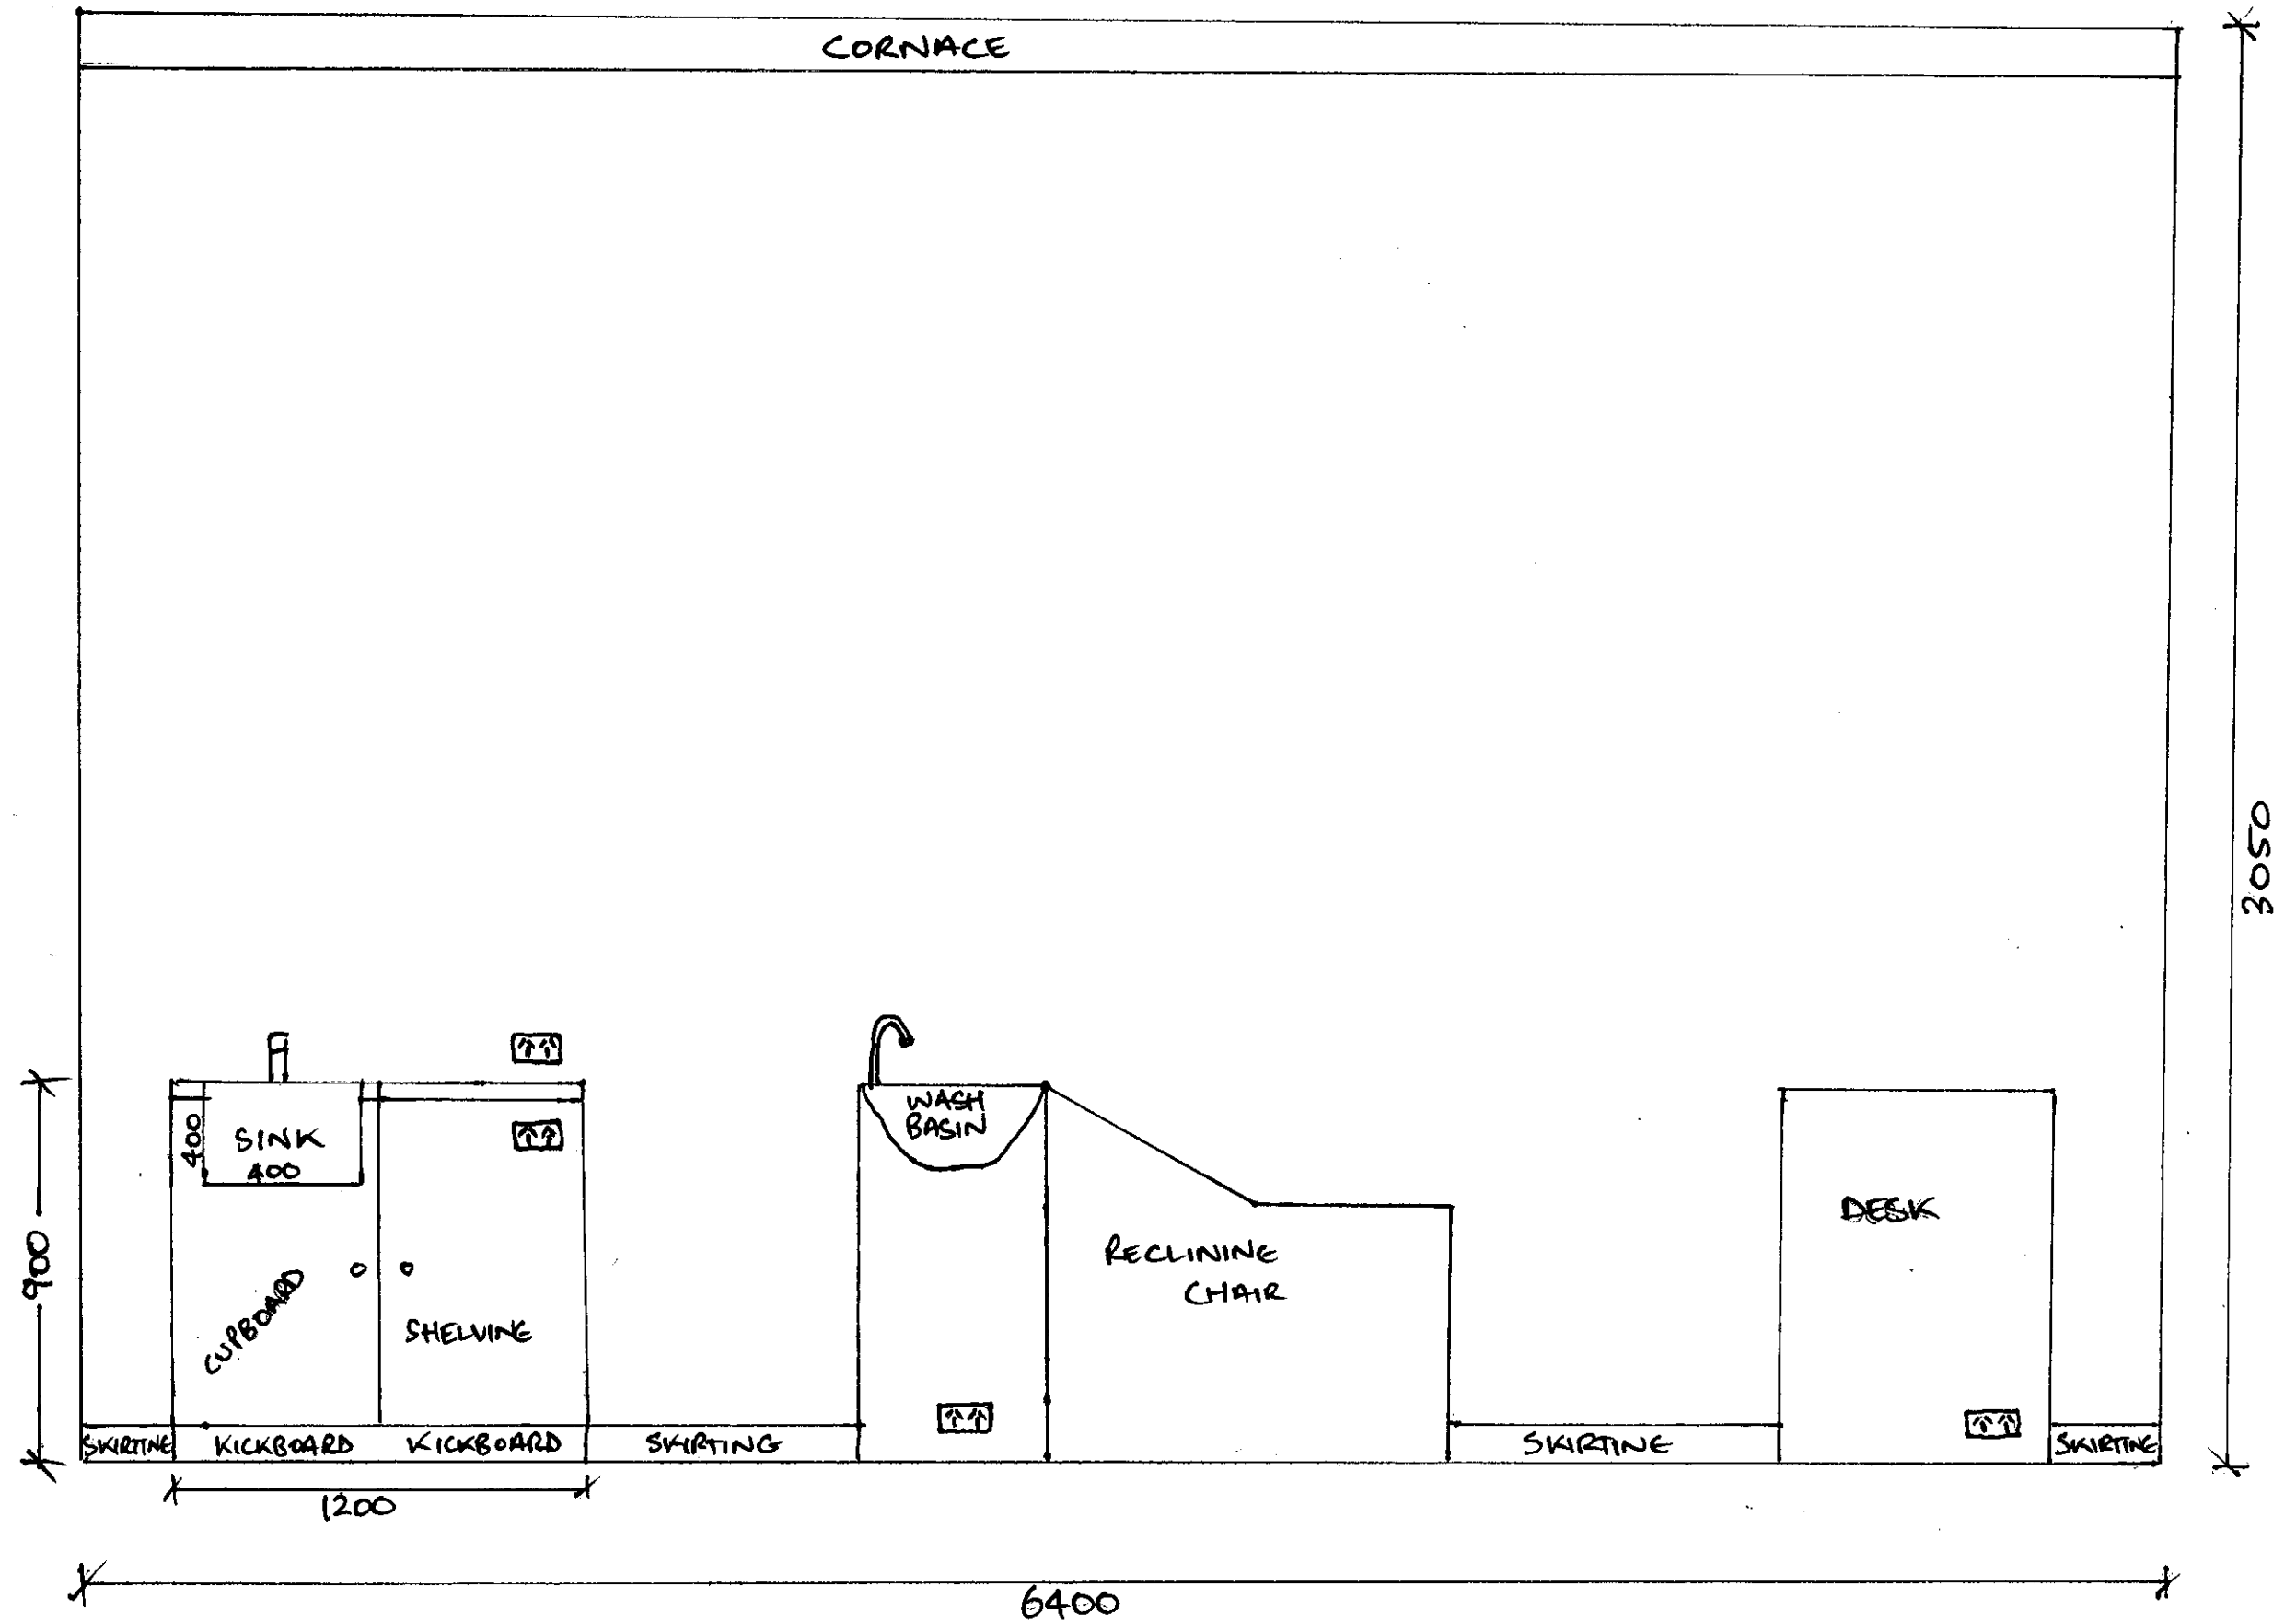

6 STRATTON CRESCENT, MILPERRA

DETAILED DRAWING
NOT TO SCALE
L. CORE