


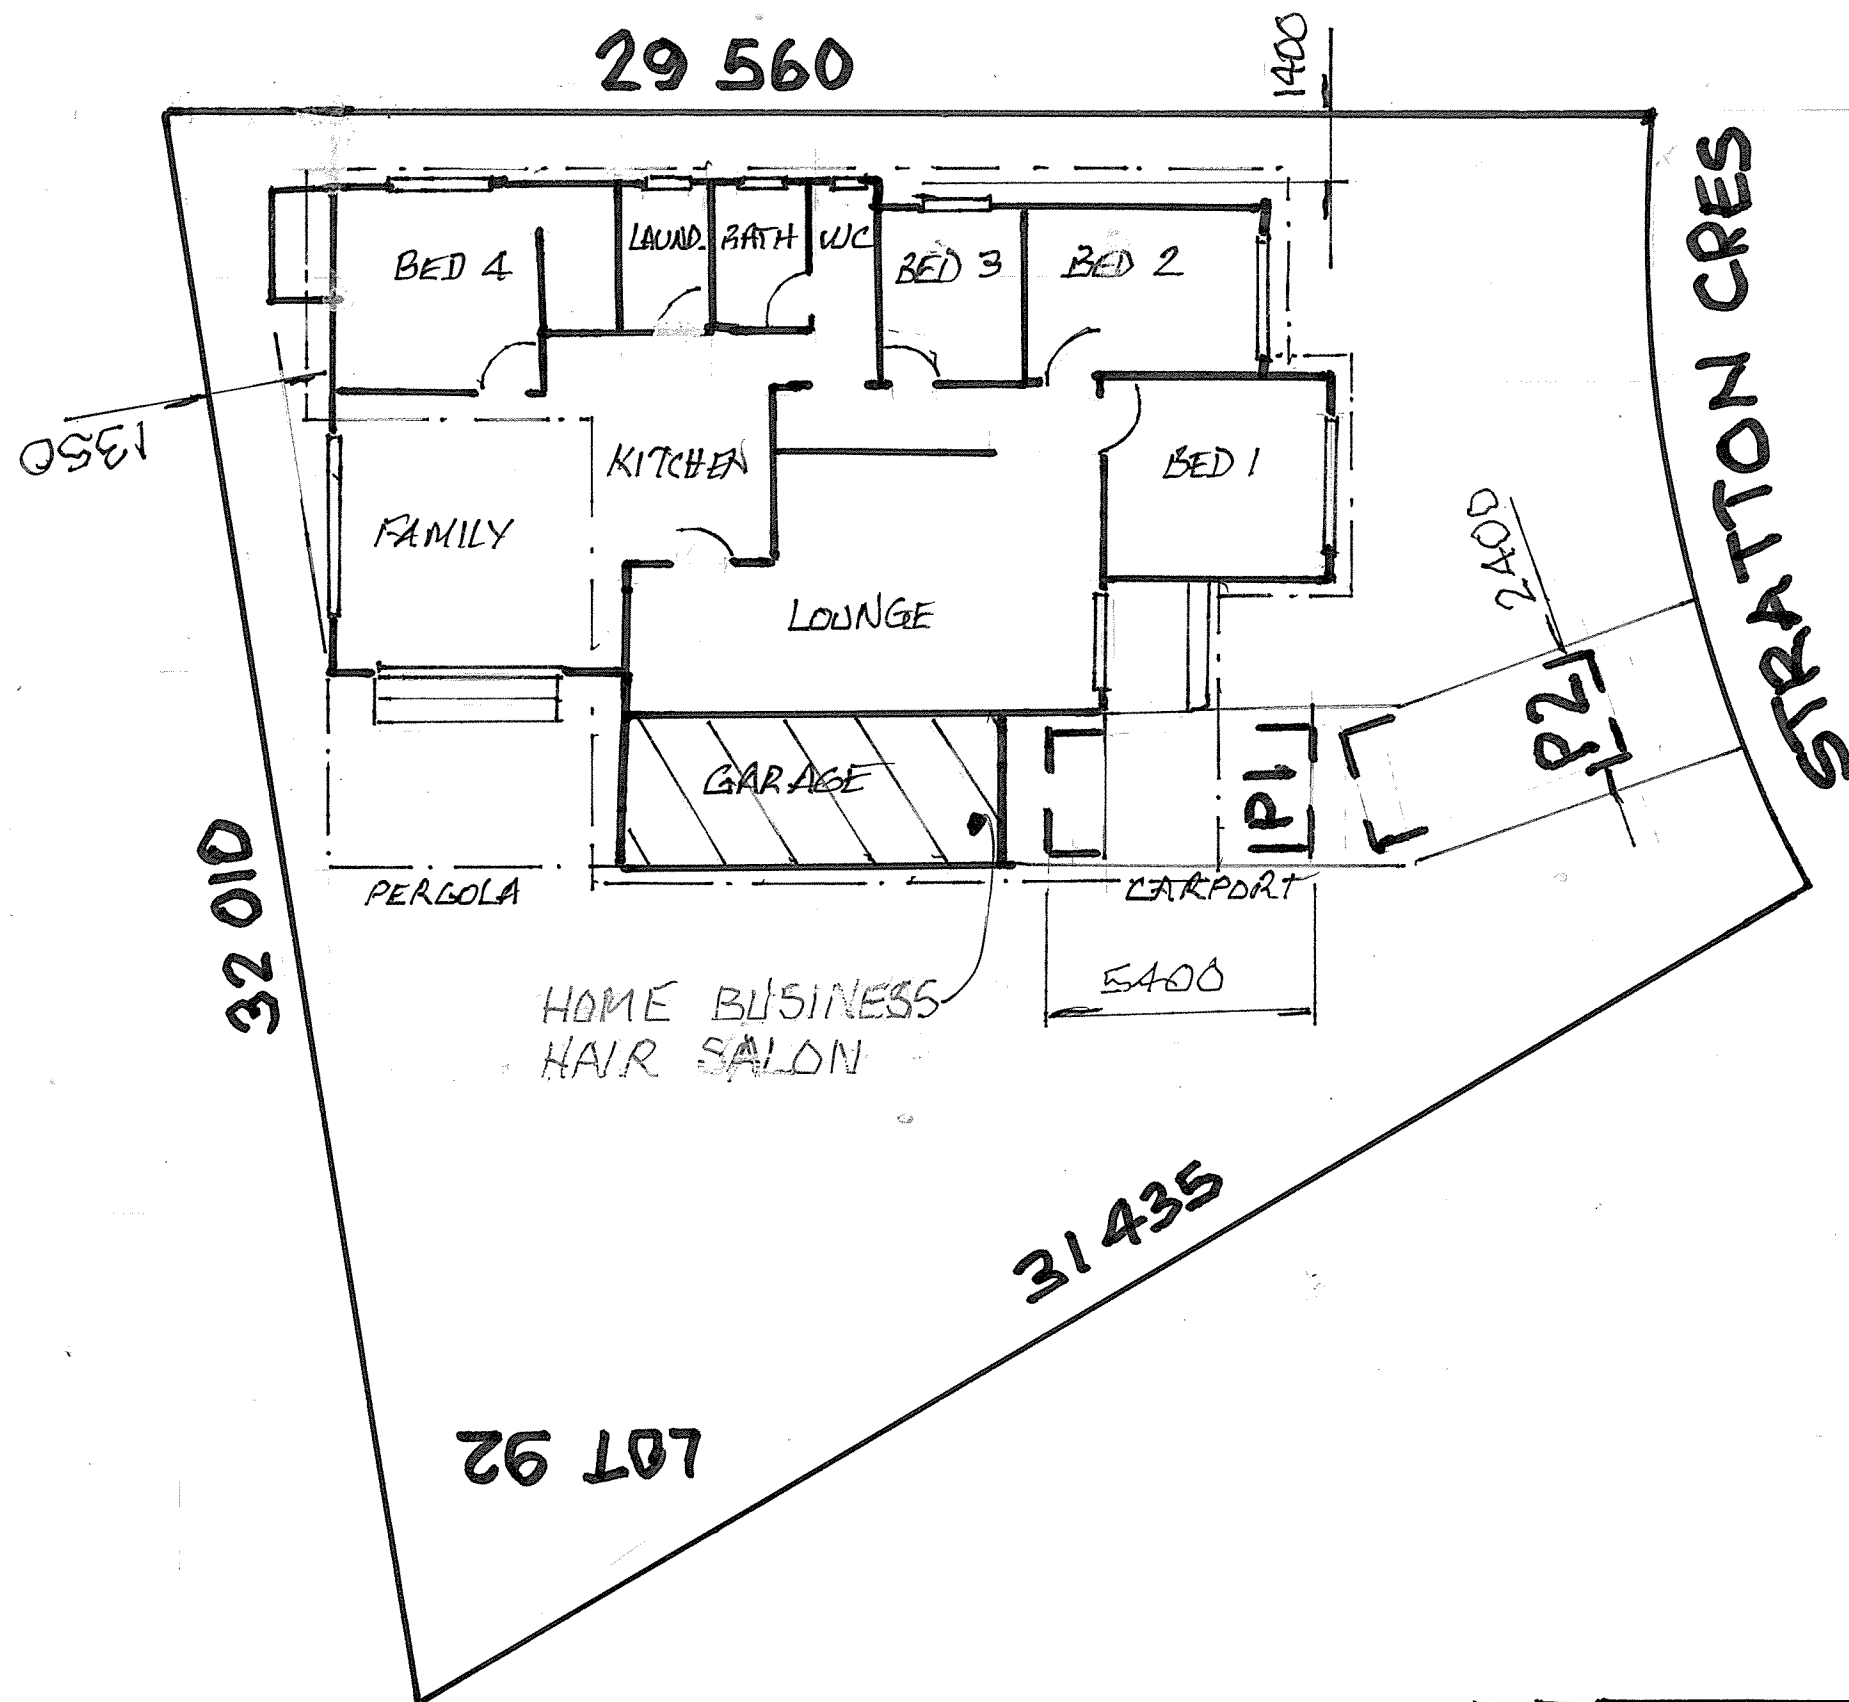

A1 ORG. ISSUE REVISION	DRAWN BY: B. CORE	LOCATION: 6 STRATTON CRES MILPERRA SITE PLAN	
	DATE: 6/10/22	SCALE: 1:150	DRUG NO. 101
		SHEET 1 OF 1	

MINIMUM CEILING
HEIGHT 3050 mm

EXISTING ROLL-A-DOOR
NEW SET BACK SLIDING
GLASS DOOR

NEW TIMBER INTERNAL
FRAME LINED WITH
PLASTERBOARD - PAINTED
FINISH

EXISTING CEILING
REMOVED NEW
PLASTERBOARD
CEILING INSTALLED
PAINTED FINISH

3 X DOUBLE
10 AMP
POWER OUTLETS
ALLOW FOR
BENCHINSTALL.

"Vee" JOINTED T&G
TIMBER LINING
THIS WALL ONLY.

SECTION SHOWING SOUTH WALL

SECTION SHOWING NORTH WALL

STRATTON CRES

ROLL-A-DOOR

ROLL-A-DOOR

EXISTING GARAGE
FLOOR PLAN

EXISTING ROLL-A-DOOR
RETAINED - STREETSCAPE
UNALTERED.

AMBIENT SPEAKERS
X2

STUD MOUNTED
PLASTERBOARD
THIS WALL

HARD WIRED
SMOKE DETECTOR

ROLL-A-DOOR REMOVED
REPLACED WITH
GLASS SLIDING DOOR
MOUNTED FLUSH WITH
EXISTING BRICKWORK

FLOOR LEVELLED
AND TILED

SLIDING GLASS DOOR
SET BACK FROM
ROLL-A-DOOR

ENERGY EFF.
DOWN LIGHTS
X6

PROPOSED

FLOOR PLAN



AT ORIGINAL ISSUE
REVISION


DRAWN BY:
B. CORE

LOCATION: 6 STRATTON CRES.
MILPERRA
HOME BUSINESS - HAIR SALON

DATE: 6/10/22

SCALE: 1:100
SHEET 1 OF 2

DWG NO.
102-1

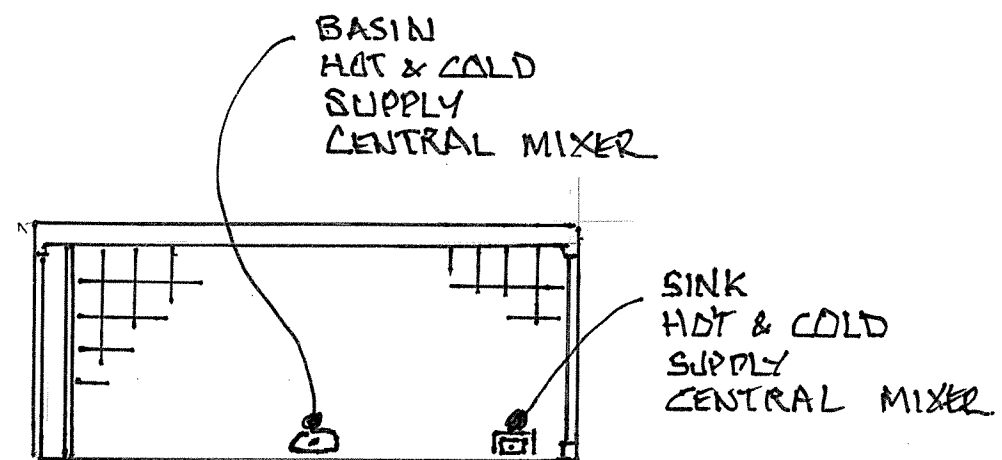

GARAGE - HAIR SALON
FLOOR PLAN



REVISION	DRAWN BY: B. CORE	LOCATION: 6 STRATTON CRES MILPERRA HOME BUSINESS - HAIR SALON	
	DATE: 6/10/22	SCALE: 1:100	DRUG NO. 102-2
		SHEET 2 OF 2	