





GROUND FLOOR PLAN
SCALE 1 / 75

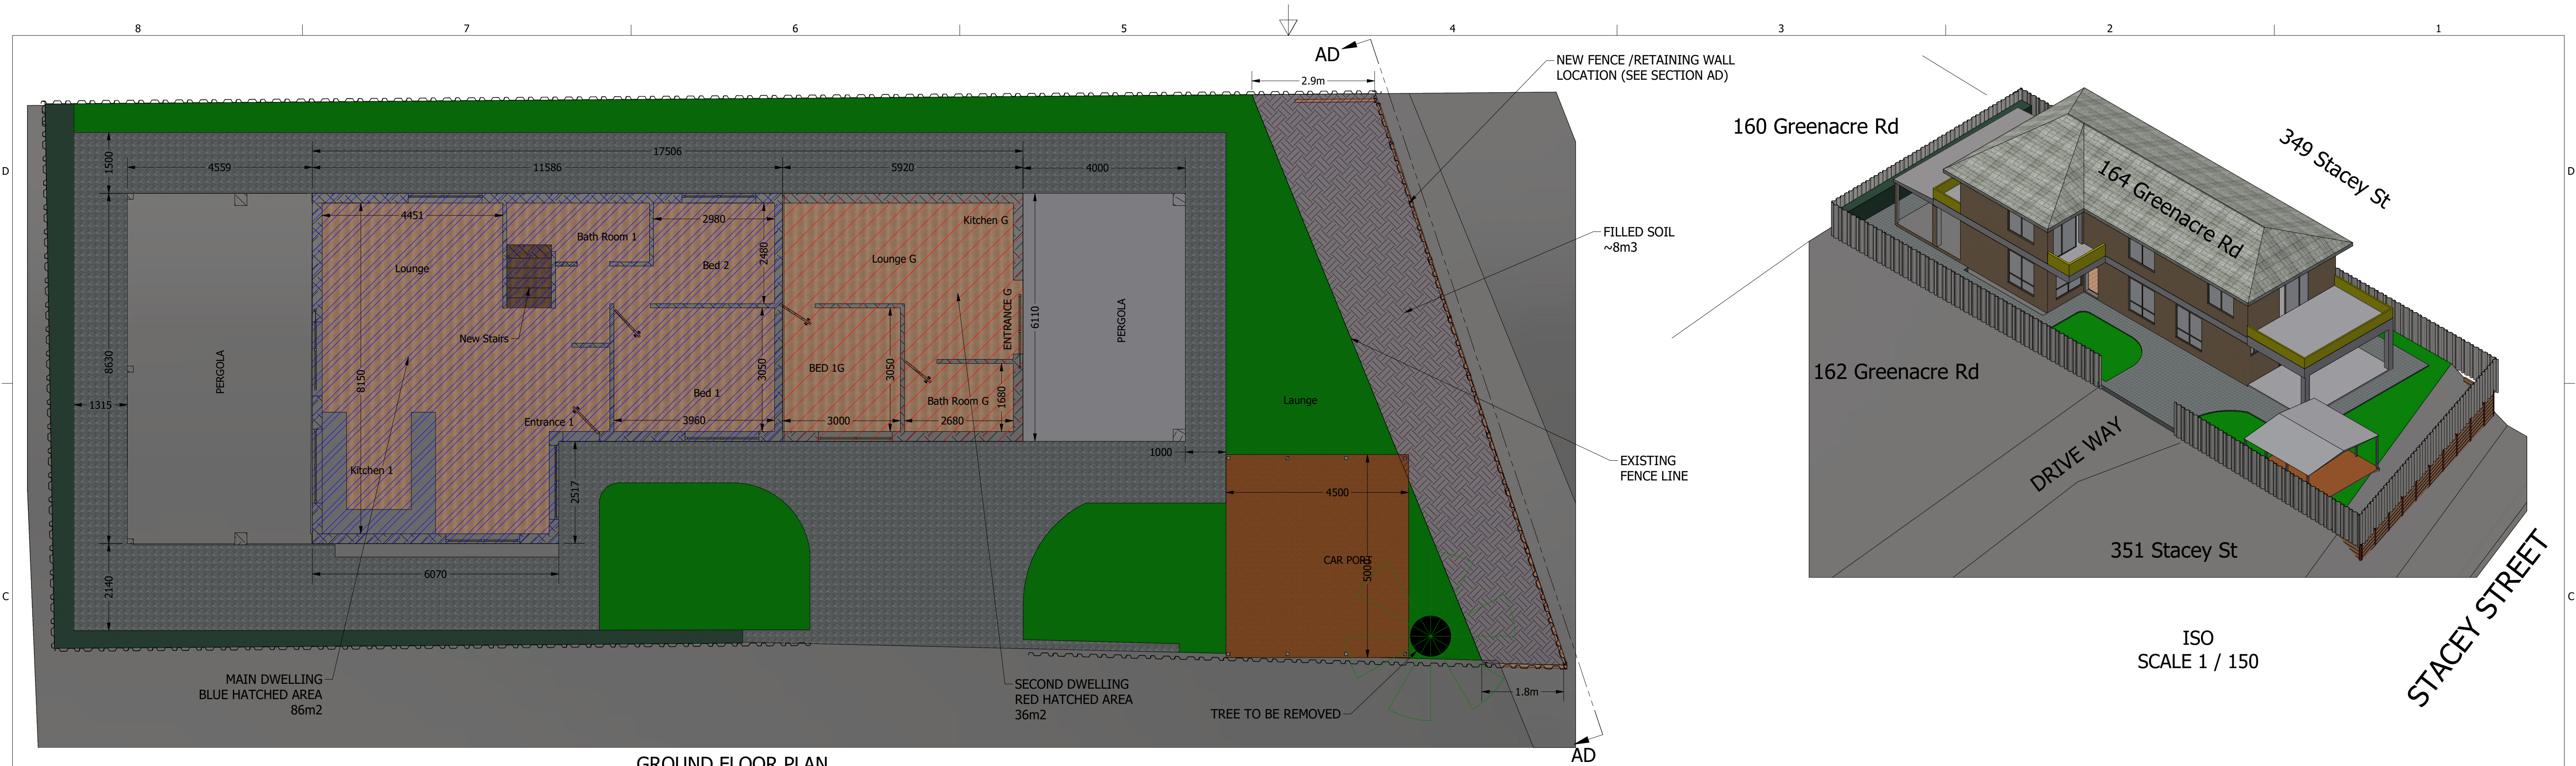

ISO
SCALE 1 / 150

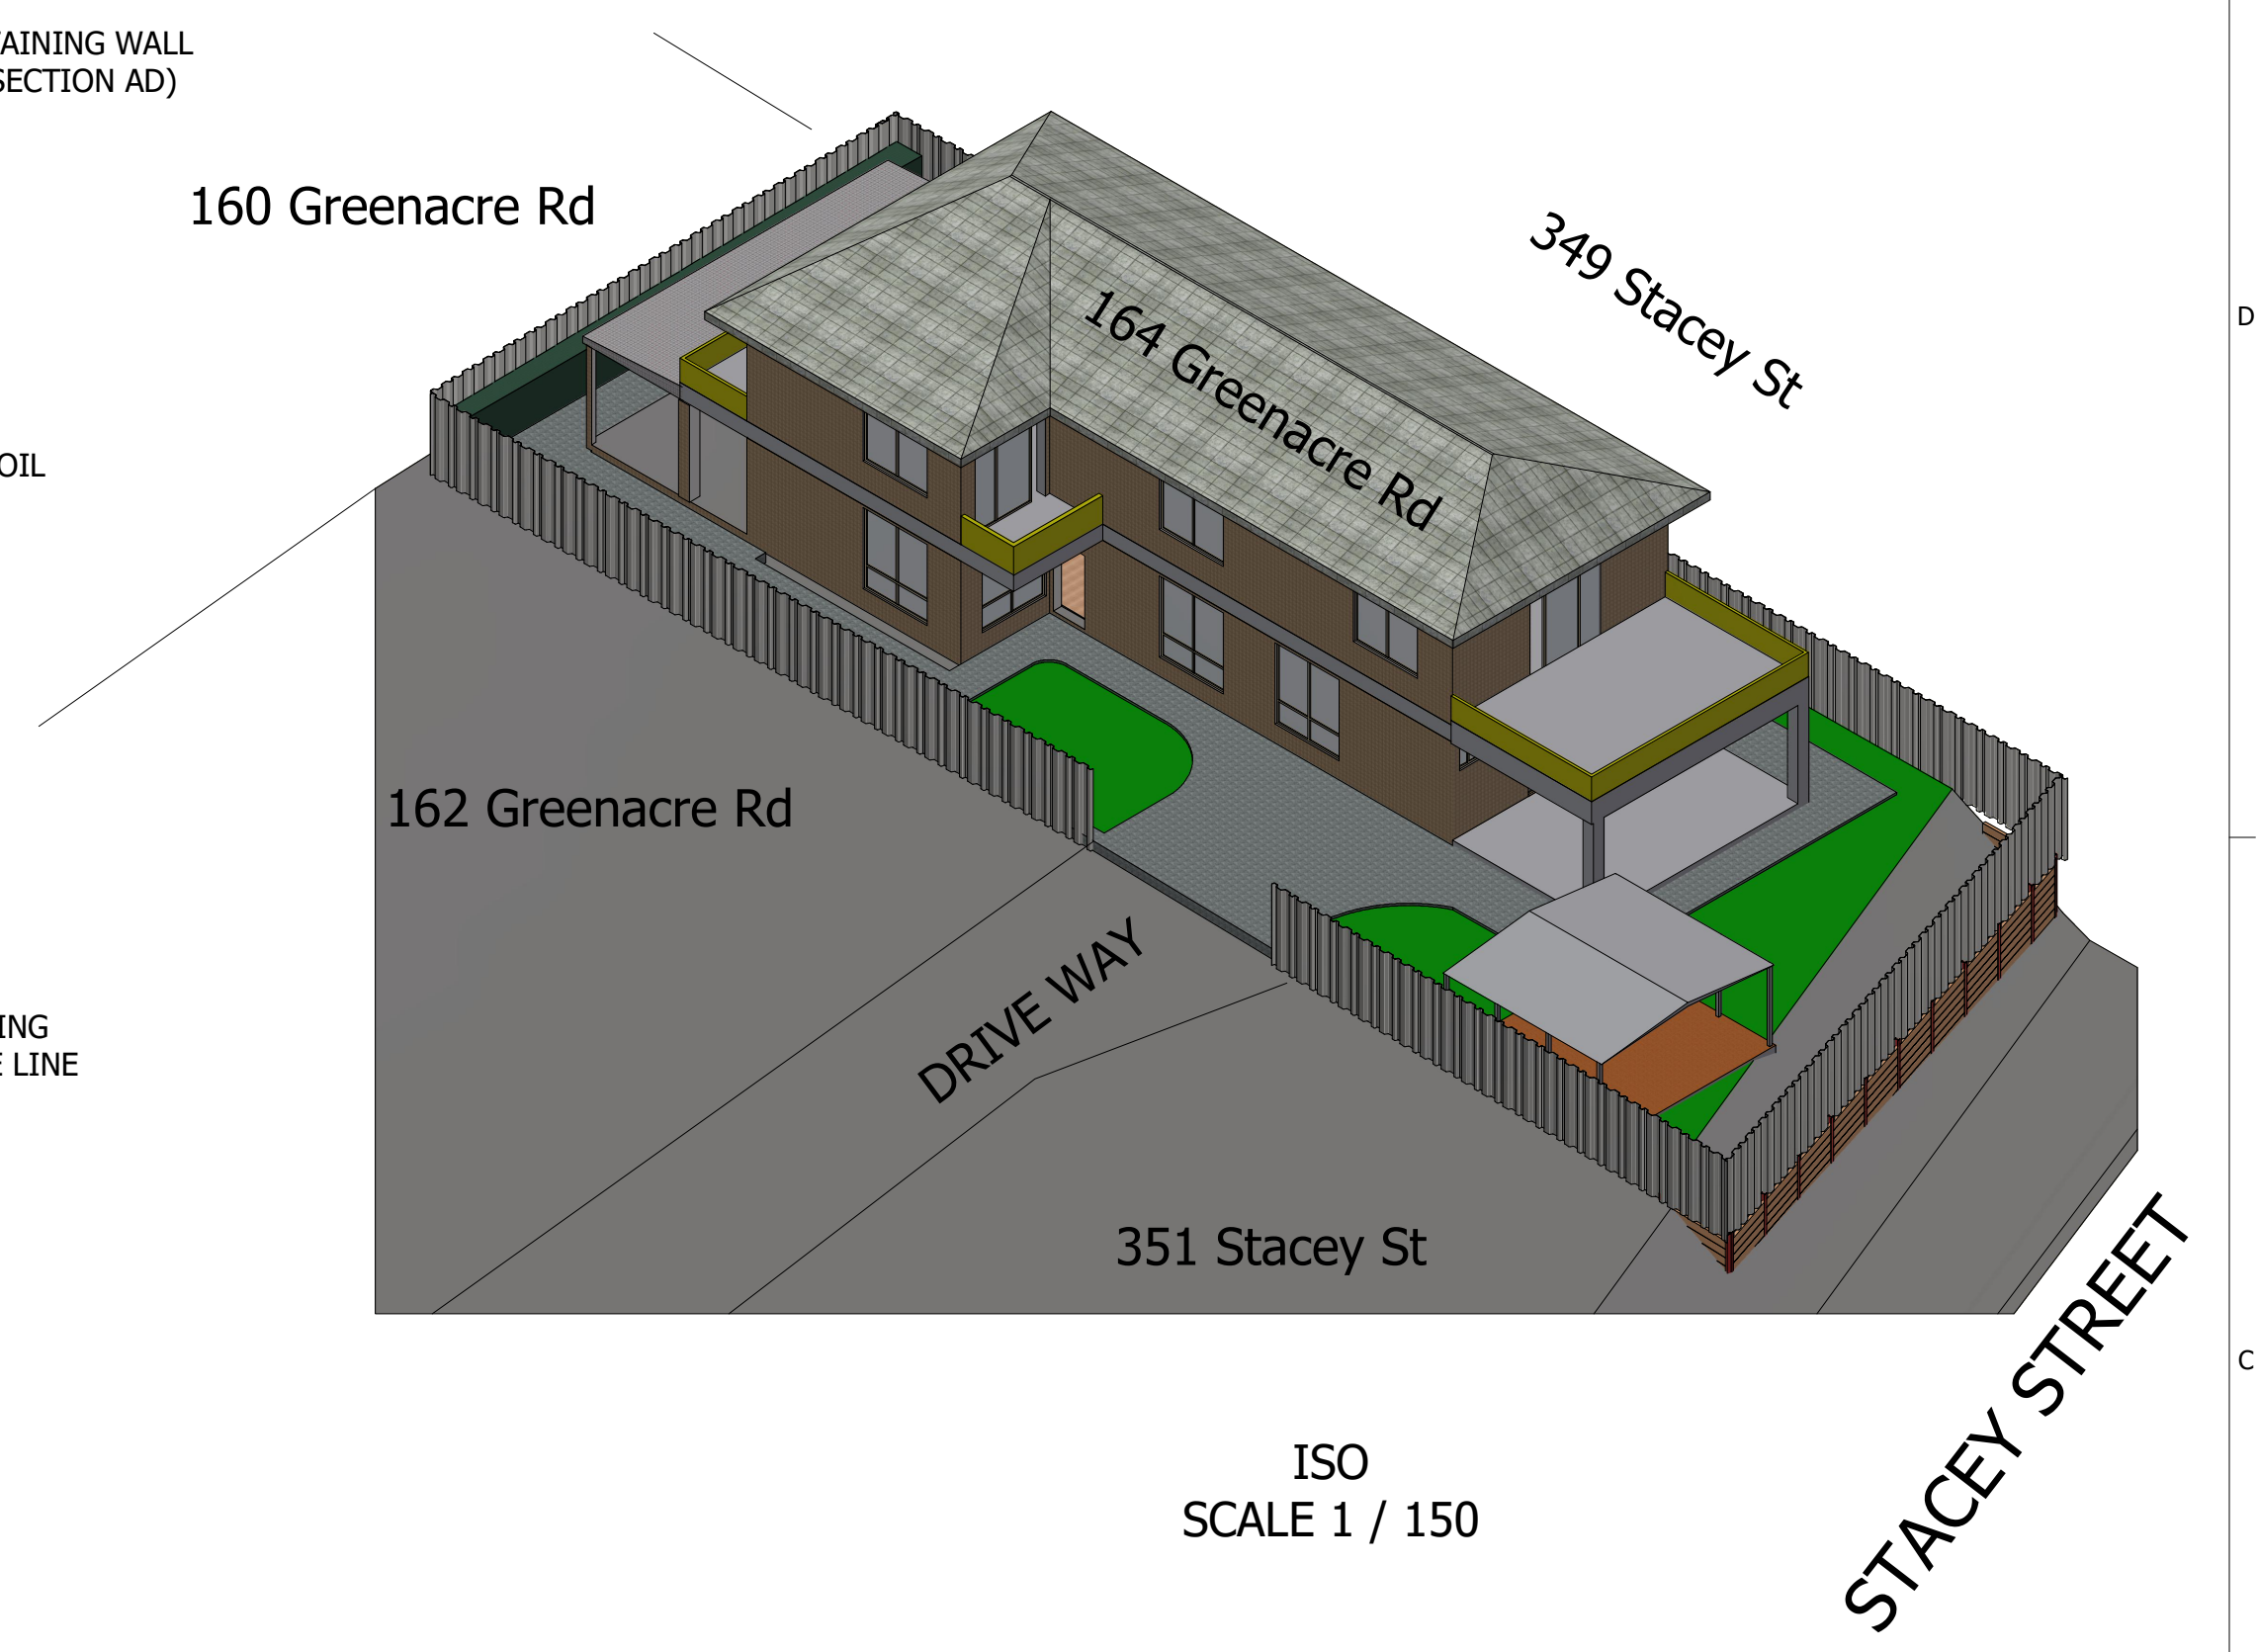

PROPOSED FIRST FLOOR PLAN
SCALE 1 / 75



SECTION AD-AD
SCALE 1 / 75

DRAWN FK	13/07/2022	164 Greenacre Road, NSW		
CHECKED AZ		TITLE		
QA		Proposed Second Story & Granny		
MFG				
APPROVED AZ				
		SIZE D	DWG NO 101	REV 01
		SCALE 1 / 100	SHEET 3 OF 4	