


LEGEND:

- EXISTING TREES TO BE RETAINED  
ExDP EXISTING DOWN PIPE(100X75)  
DP NEW DOWN PIPE(100X75)  
COS CONFIRM ON SITE  
EXISTING TERRACOTTA ROOF TILES  
EXISTING COLORBOND METAL ROOF  
COLORBOND METAL ROOF

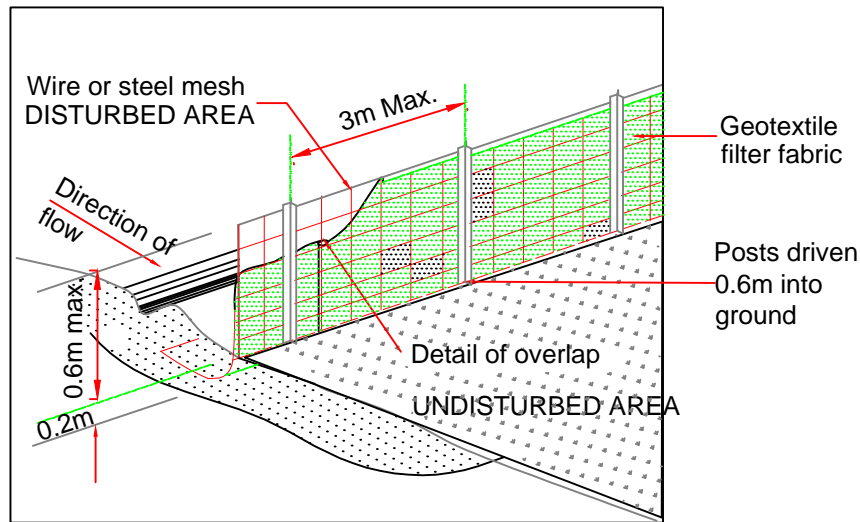

SEDIMENT CONTROL FENCE  
REFER SITE PLAN FOR LOCATION

1. CONSTRUCT SEDIMENT CONTROL FENCE AS CLOSE AS POSSIBLE TO PARALLEL TO THE CONTOURS OF THE SITE
2. DRIVE 1.5M LONG STAR PICKETS INTO GROUND, 2.5M APART.
3. DIG A 150MM DEEP TRENCH ALONG THE UPSLOPE LINE OF THE FENCE FOR THE BOTTOM OF THE FABRIC TO BE ENTRENCHED.
4. FIX SELF SUPPORTING GEOTEXTILE TO UPSLOPE SIDE OF POSTS WITH WIRE TIES OR AS RECOMMENDED BY GEOTEXTILE MANUFACTURER.
5. JOIN SECTIONS OF FABRIC AT ASUPPORT WITH 150MM OVERLAP
6. BACKFILL THE TRENCH OVER THE BASE OF THE FABRIC AND COMPACT IT THOROUGHLY OVER THE GEOTEXTILE.


Project  
**Proposed Alterations & Additions**  
No. 2 Jeffrey Street, Canterbury NSW, 2193  
Lot 2 DP 309113  
Client  
**Mr. & Mrs. Chen**

Drg Title  
**Development Application**  
**Proposed Sediment control and site management**

Drawn R.S	Paper Size A 1	Scale AS NOTED	Date JULY 2022
Project No <b>013</b>	Drawing No <b>DA-A05</b>	No. of drawings <b>5 OF 6</b>	Revision <b>A</b>

NO.	REVISION	DATE

**LOT 1  
DP 309113**

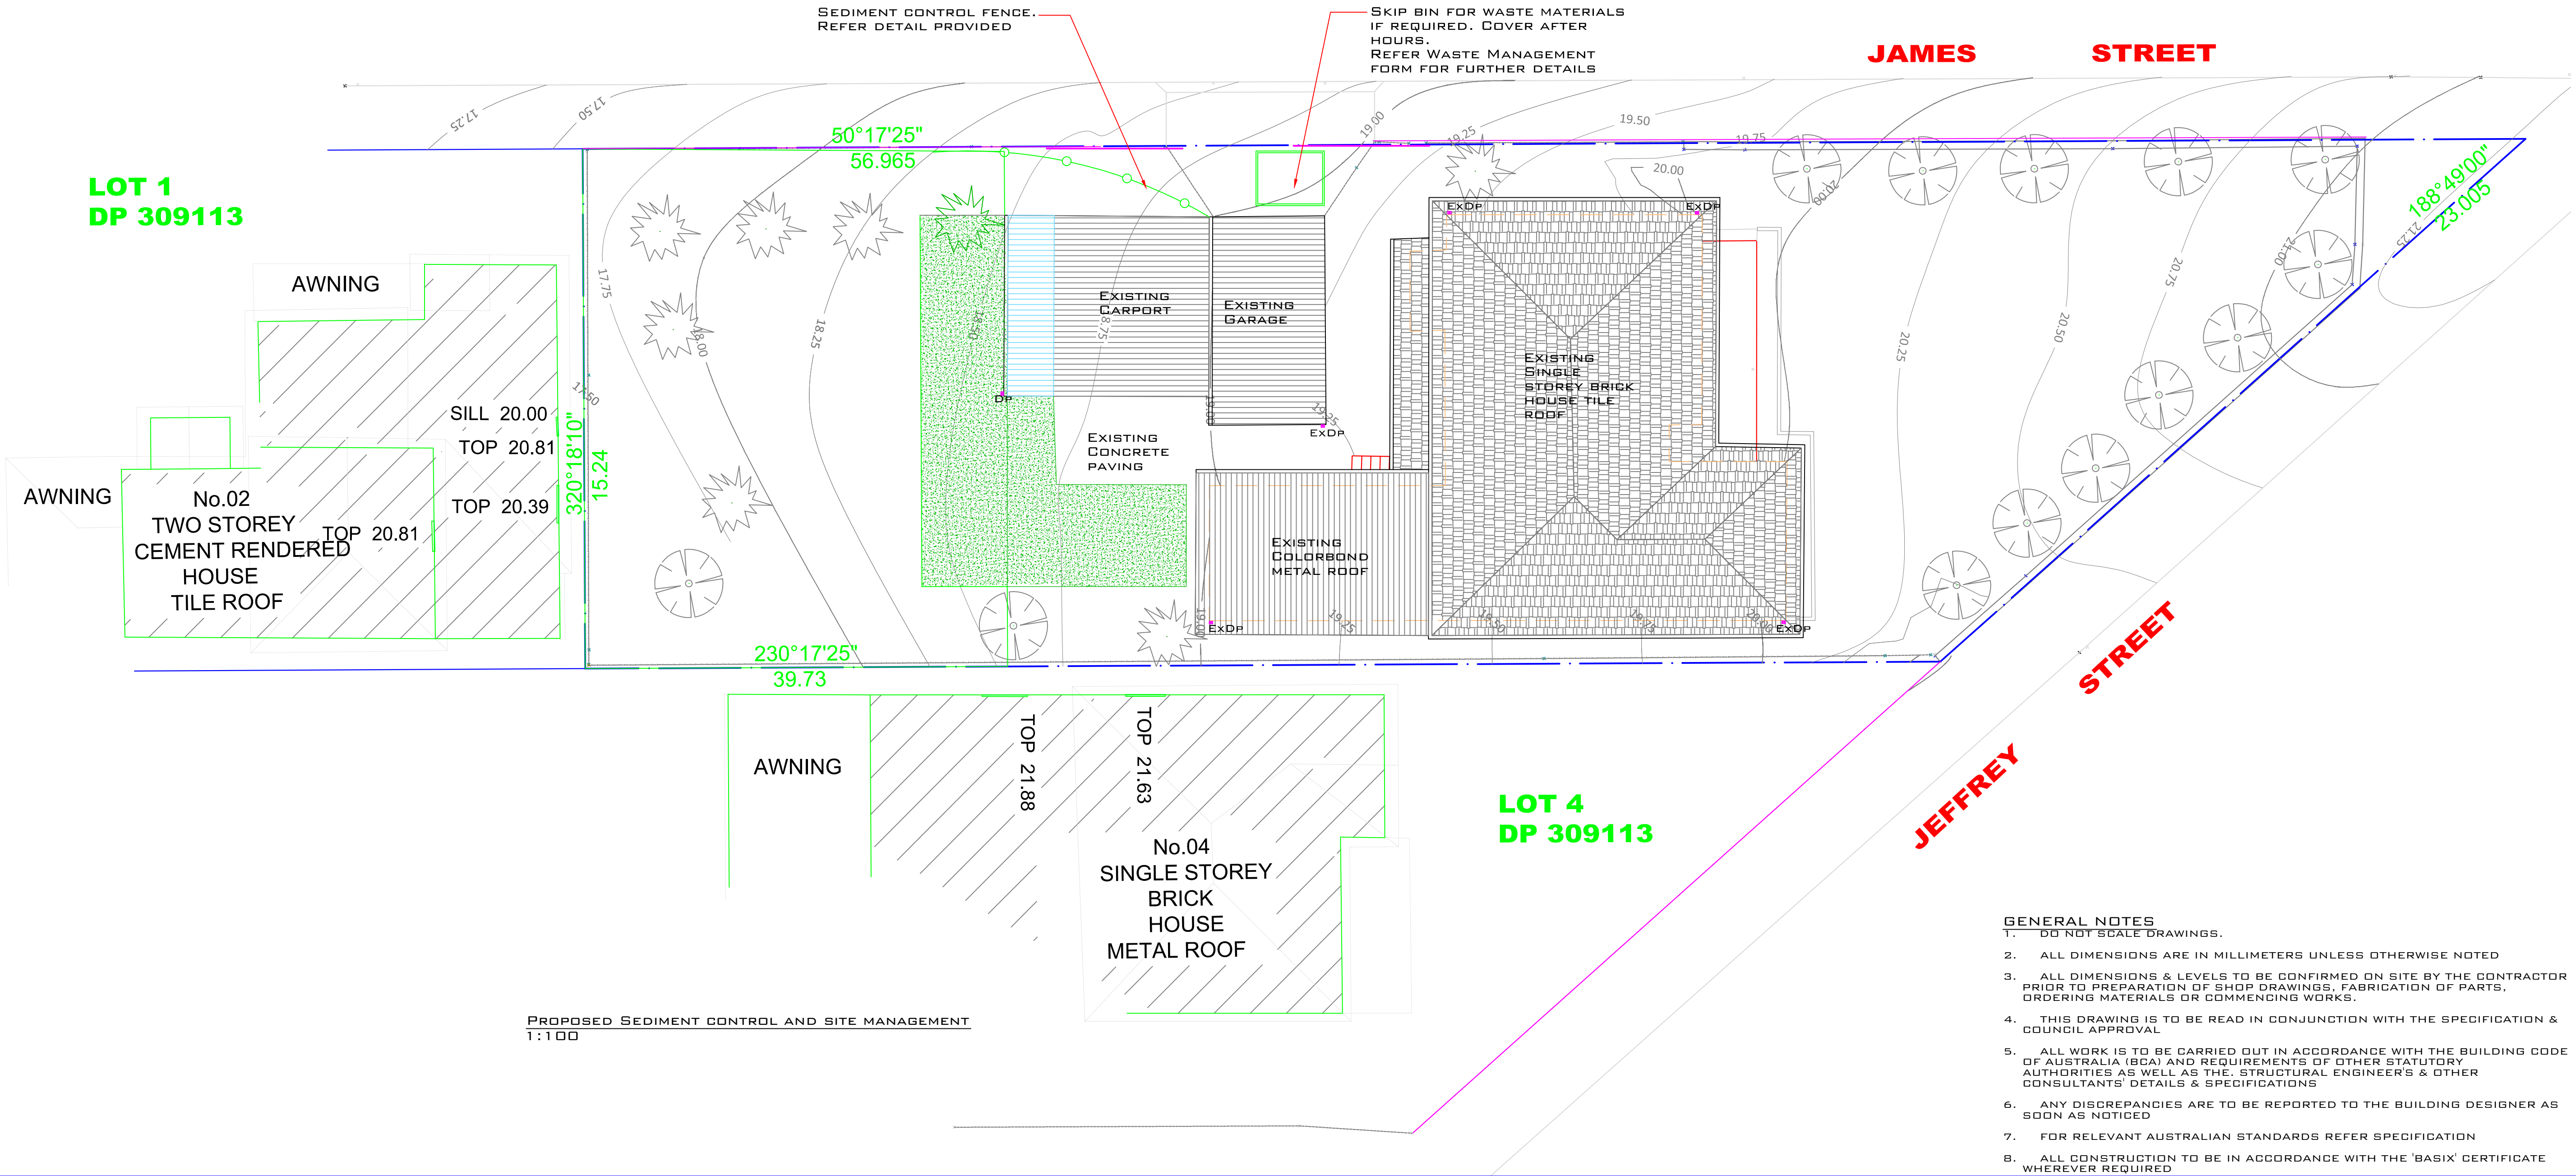

- GENERAL NOTES**
1. DO NOT SCALE DRAWINGS.
  2. ALL DIMENSIONS ARE IN MILLIMETERS UNLESS OTHERWISE NOTED
  3. ALL DIMENSIONS & LEVELS TO BE CONFIRMED ON SITE BY THE CONTRACTOR PRIOR TO PREPARATION OF SHOP DRAWINGS, FABRICATION OF PARTS, ORDERING MATERIALS OR COMMENCING WORKS.
  4. THIS DRAWING IS TO BE READ IN CONJUNCTION WITH THE SPECIFICATION & COUNCIL APPROVAL
  5. ALL WORK IS TO BE CARRIED OUT IN ACCORDANCE WITH THE BUILDING CODE OF AUSTRALIA (BCA) AND REQUIREMENTS OF OTHER STATUTORY AUTHORITIES AS WELL AS THE STRUCTURAL ENGINEERS & OTHER CONSULTANTS' DETAILS & SPECIFICATIONS
  6. ANY DISCREPANCIES ARE TO BE REPORTED TO THE BUILDING DESIGNER AS SOON AS NOTICED
  7. FOR RELEVANT AUSTRALIAN STANDARDS REFER SPECIFICATION
  8. ALL CONSTRUCTION TO BE IN ACCORDANCE WITH THE 'BASIX' CERTIFICATE WHEREVER REQUIRED