



SOUTH ELEVATION

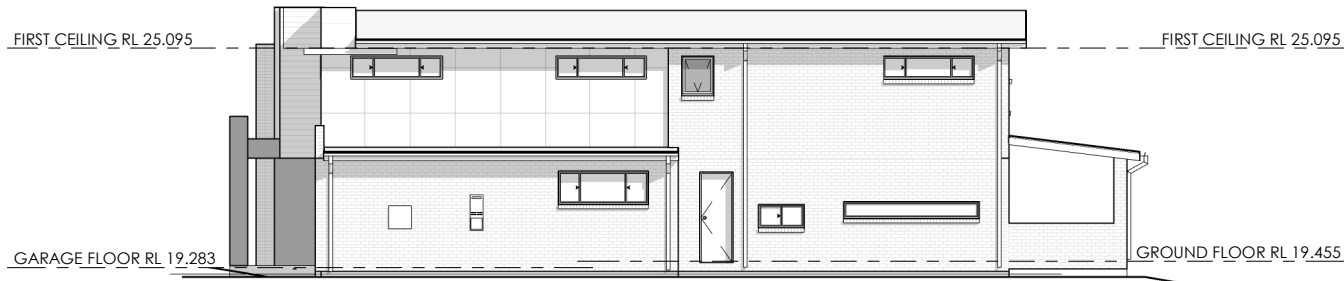


EAST ELEVATION



NORTH ELEVATION

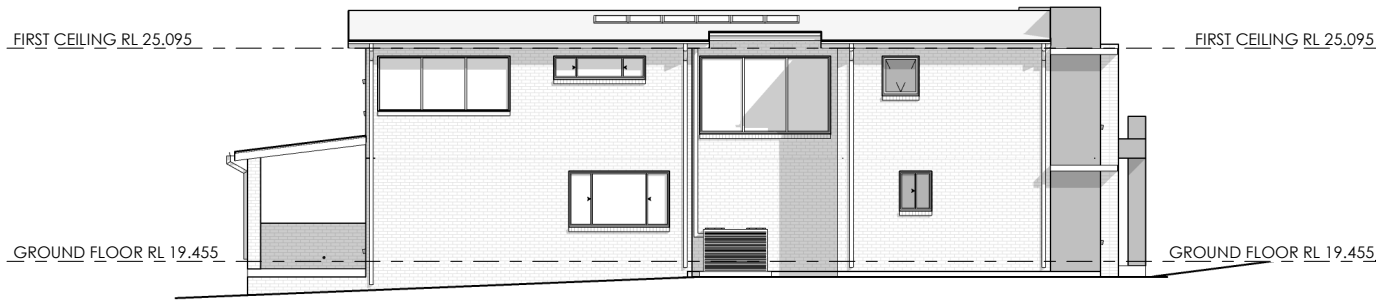

WEST ELEVATION

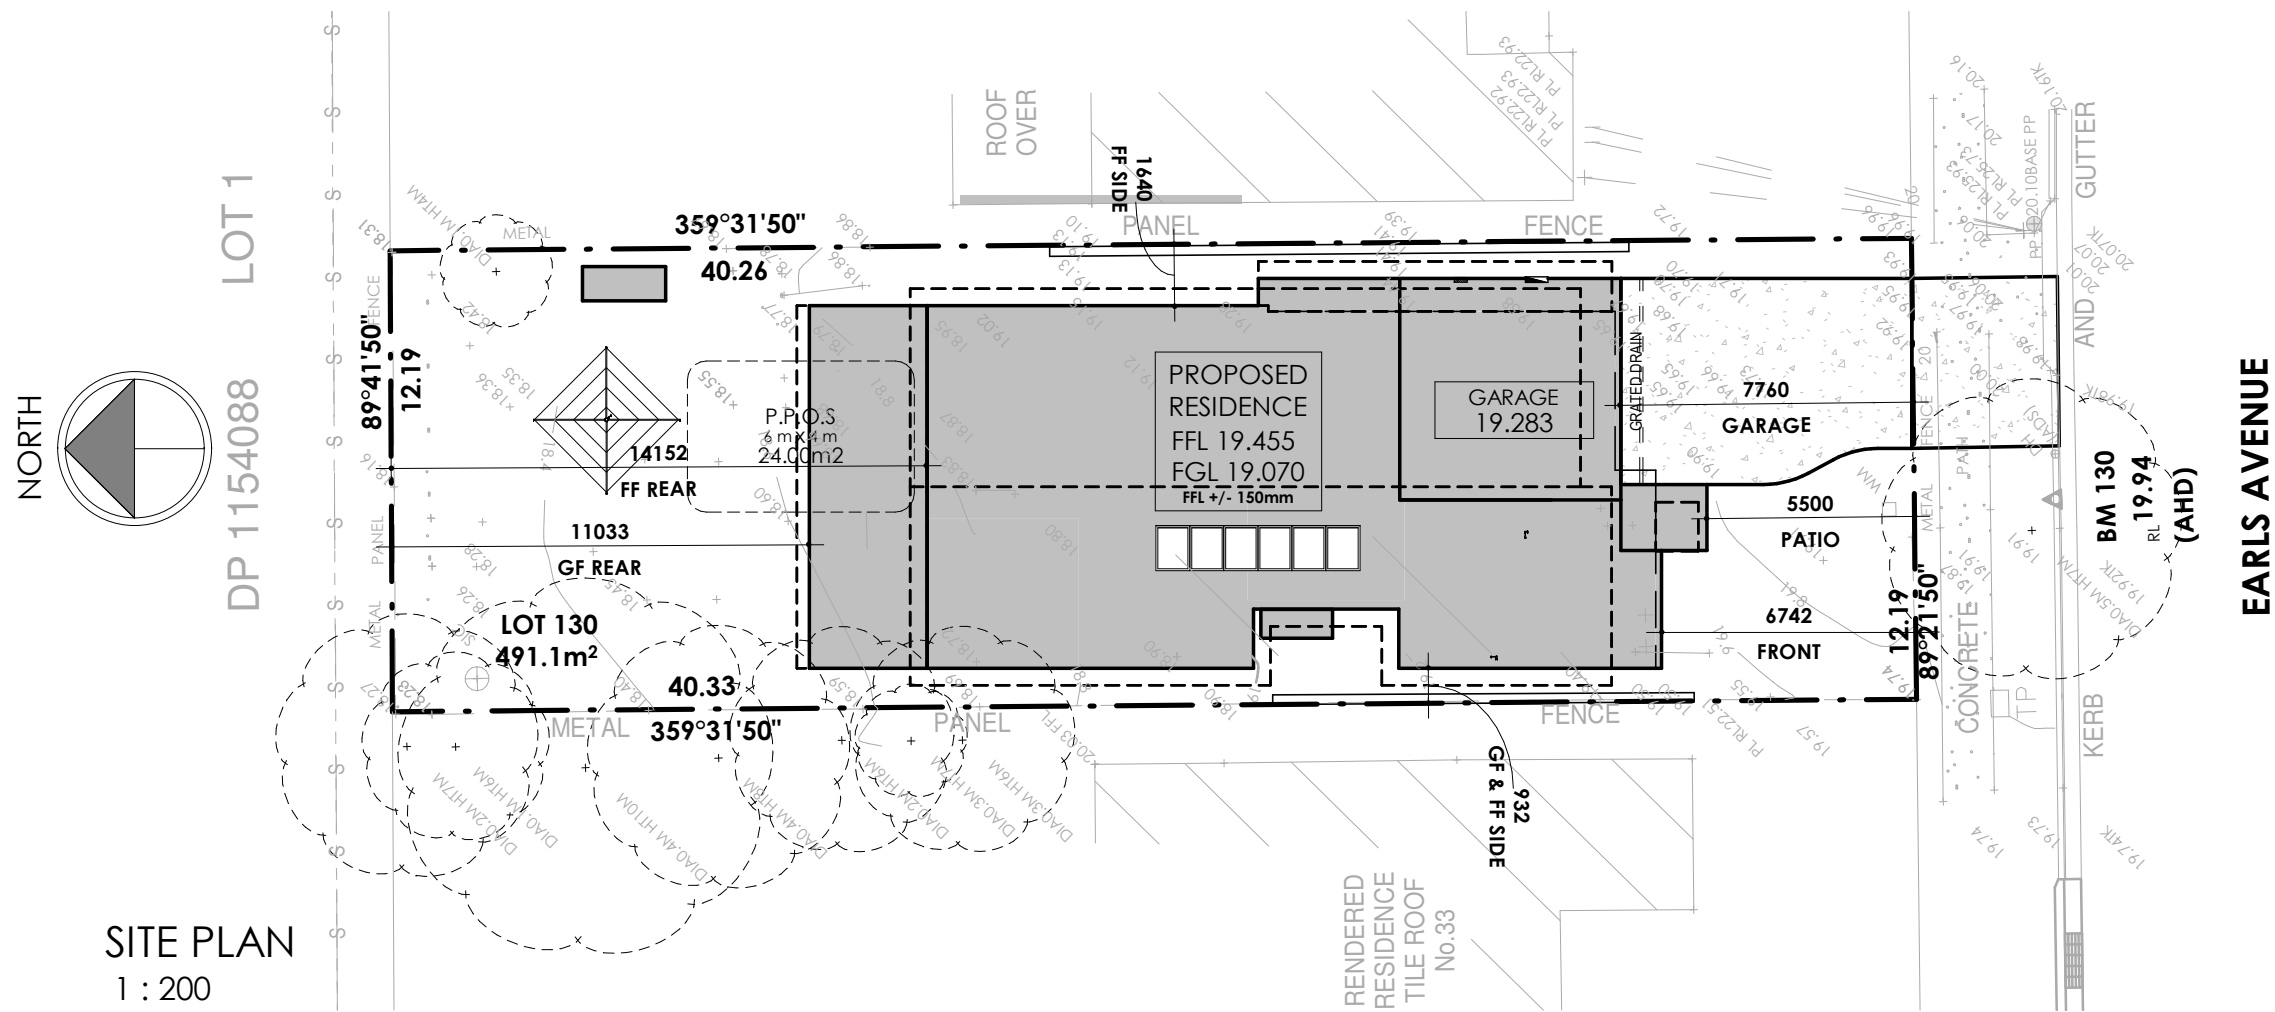

SITE PLAN
1 : 200

SHEET NAME: NOTIFICATION PLAN		JOB NO: 22-1079		FOWLER YOUR HOME. OUR PASSION.		CLIENT'S NAME: MRS JENNIE C CAI MR CHONG BENG E HO		SITE ADDRESS: LOT 130 DP: 13717 (No. 31) EARLS AVENUE RIVERWOOD ,NSW, 2210	
NEW TWO STOREY DWELLING DESIGN NAME: CUSTOM HAVANA 42		REV: B-1	DATE: 21.09.22			SIGNATURE: I ACCEPT AND APPROVE CURRENT PLANS AND ALL DOCUMENTATION PROVIDED TO ME BY FOWLER HOMES.		DATE:	
FACADE NAME: SEABREEZE	PACKAGE: ELEGANCE	SCALE @ A3: 1 : 200	SHEET NO: 018						