

SITE PLAN
SCALE: 1:300


LOT: 2
PLAN: SP49624
LOT SIZE: 2921m²

NOTE:
ALL DIMENSIONS TO BE CONFIRMED
ON SITE WITH LANDOWNER

NOTE:
BOUNDARY IS INDICATIVE ONLY IT SHOULD NOT
AND CANNOT BE USED AS A BASIS OF TRUE
BOUNDARY LOCATION.

TITLE: SITE PLAN			
NAME AND ADDRESS:			
GREY SERVICES PTY LTD			
UNIT 2 2-9 SCHOFIELD ST			
SCHOFIELD, NSW. 2210			
SCALE: 1:300		SITE PLANS ONLINE	
DRAWN DATE: 11/10/22		www.siteplansonline.com.au	
SHEET:	SHEET SIZE:	DRAWING No:	REV:
1 OF 2	A3	221030	2



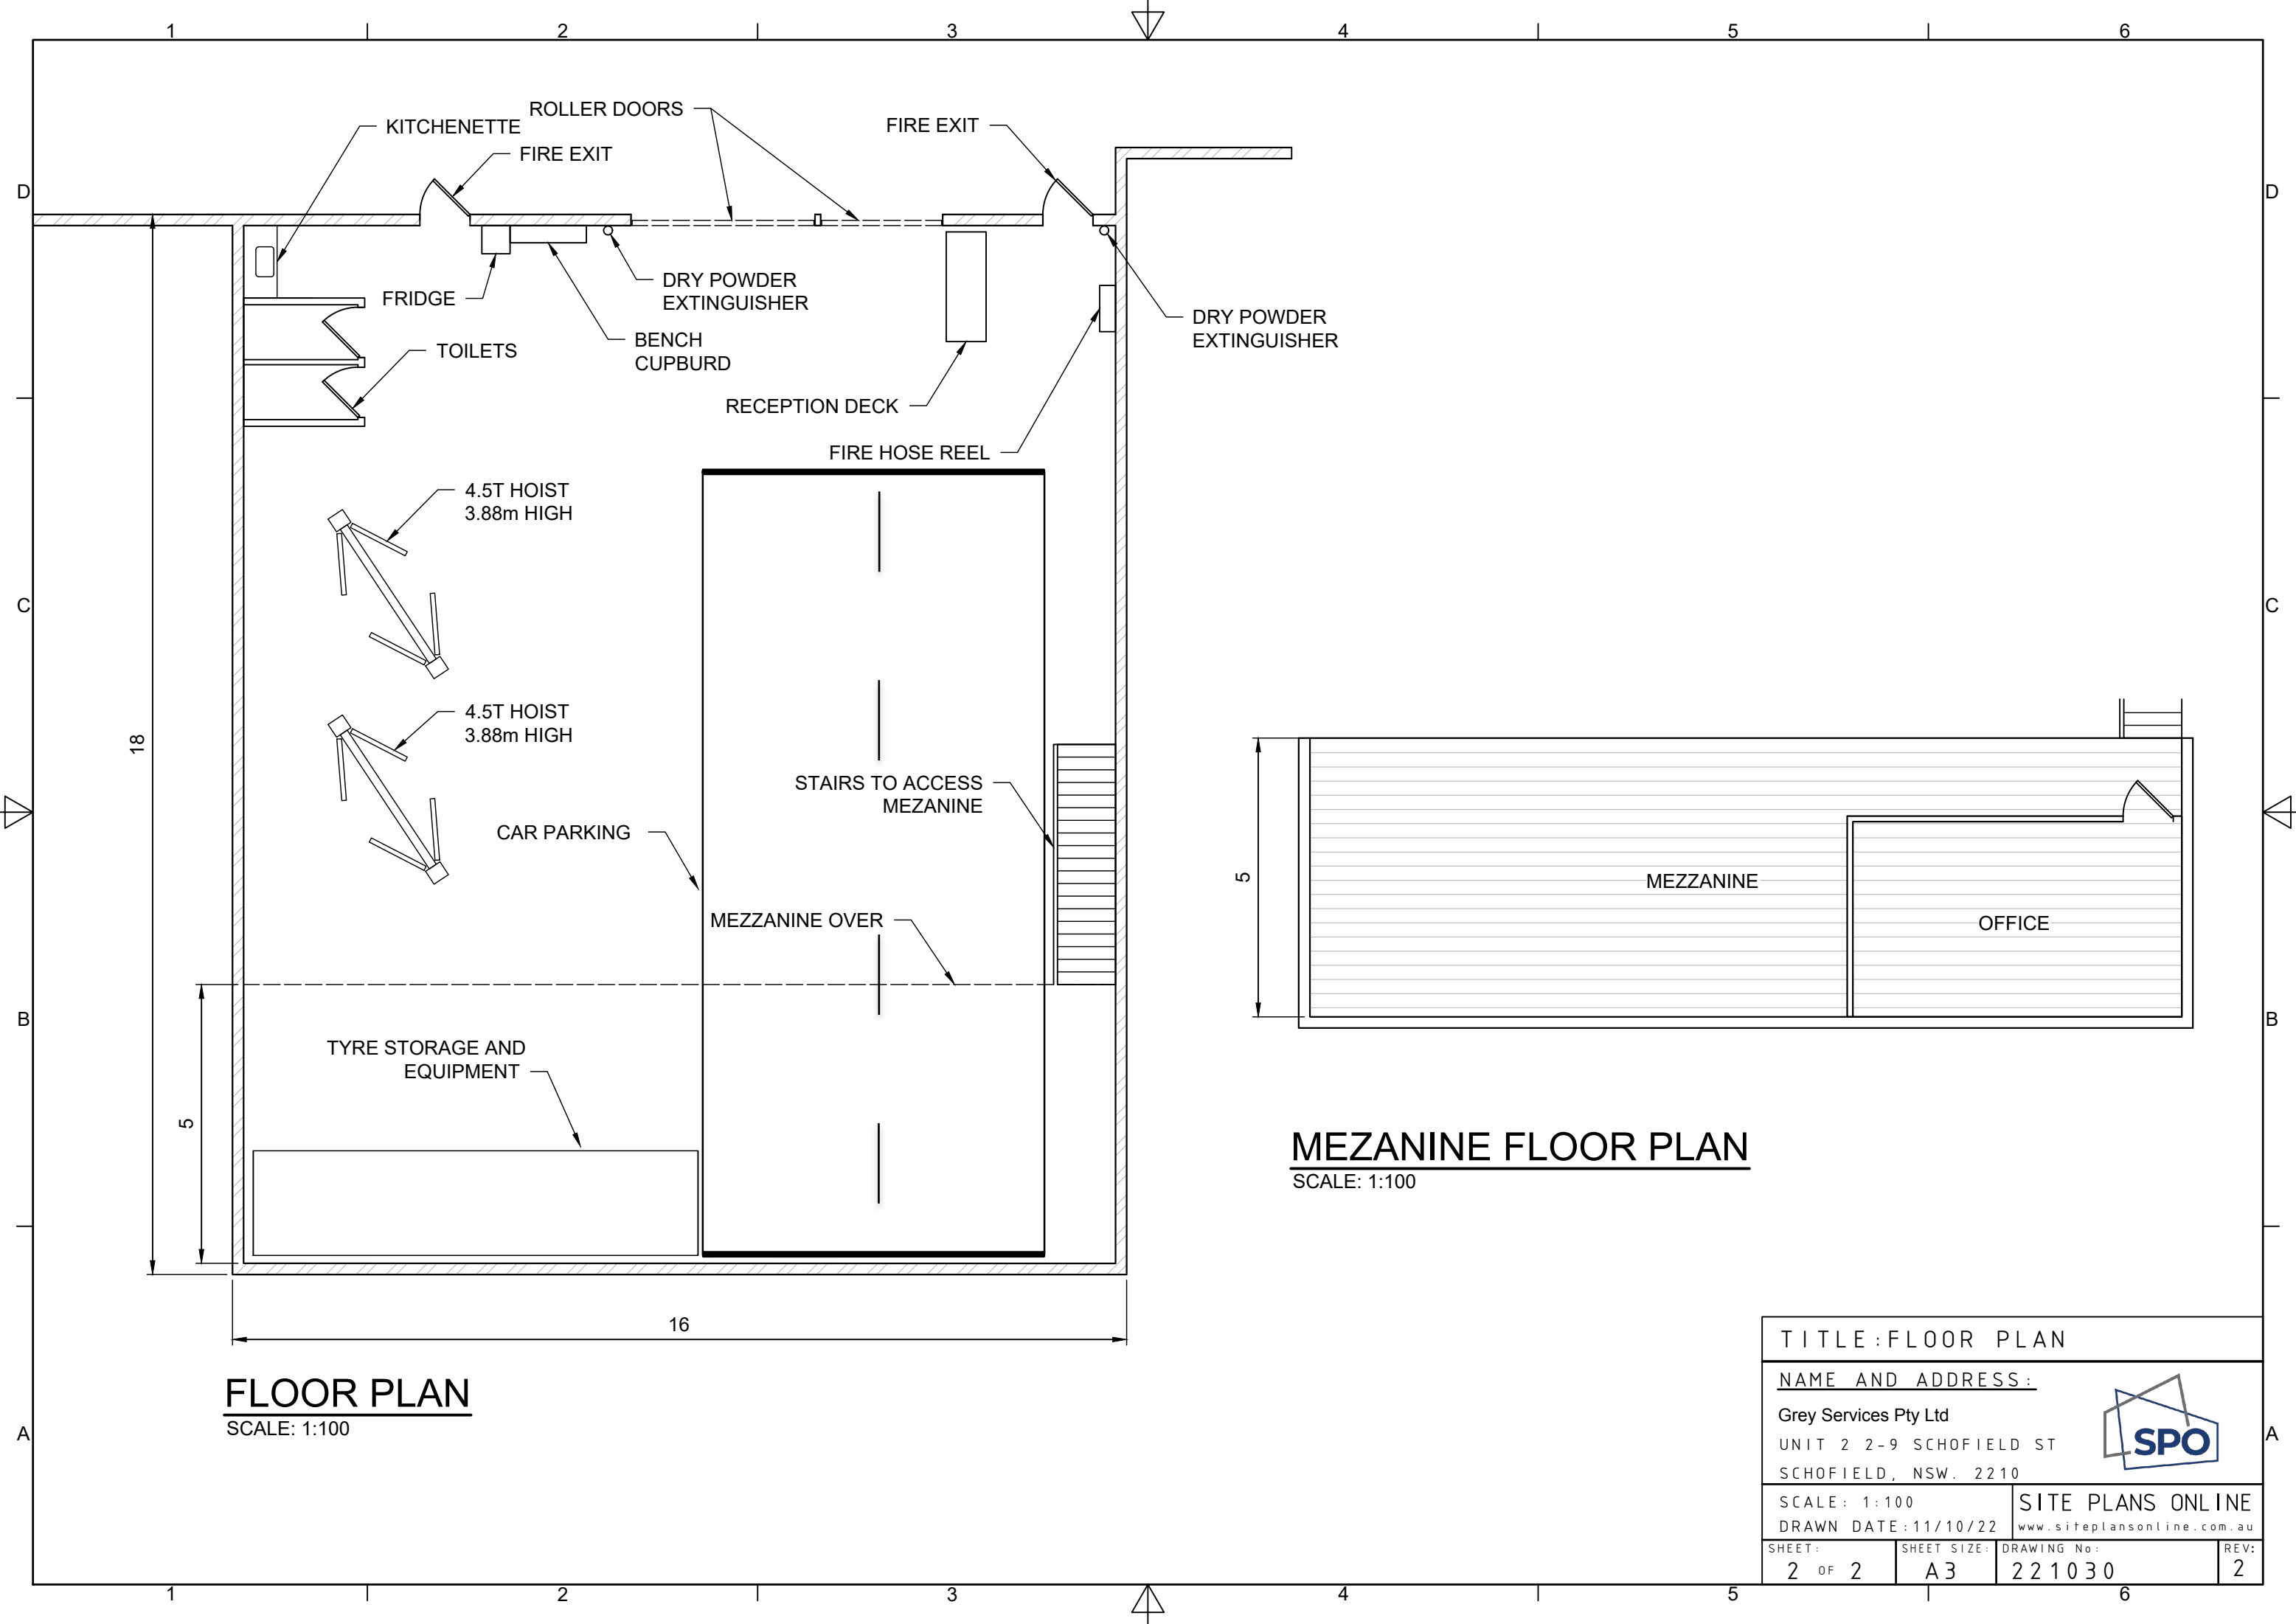

FLOOR PLAN
SCALE: 1:100

MEZZANINE FLOOR PLAN
SCALE: 1:100

TITLE : FLOOR PLAN			
NAME AND ADDRESS :			
Grey Services Pty Ltd			
UNIT 2 2-9 SCHOFIELD ST			
SCHOFIELD, NSW. 2210			
SCALE : 1:100		SITE PLANS ONLINE	
DRAWN DATE : 11/10/22		www.siteplansonline.com.au	
SHEET :	SHEET SIZE :	DRAWING No :	REV :
2 OF 2	A3	221030	2

