




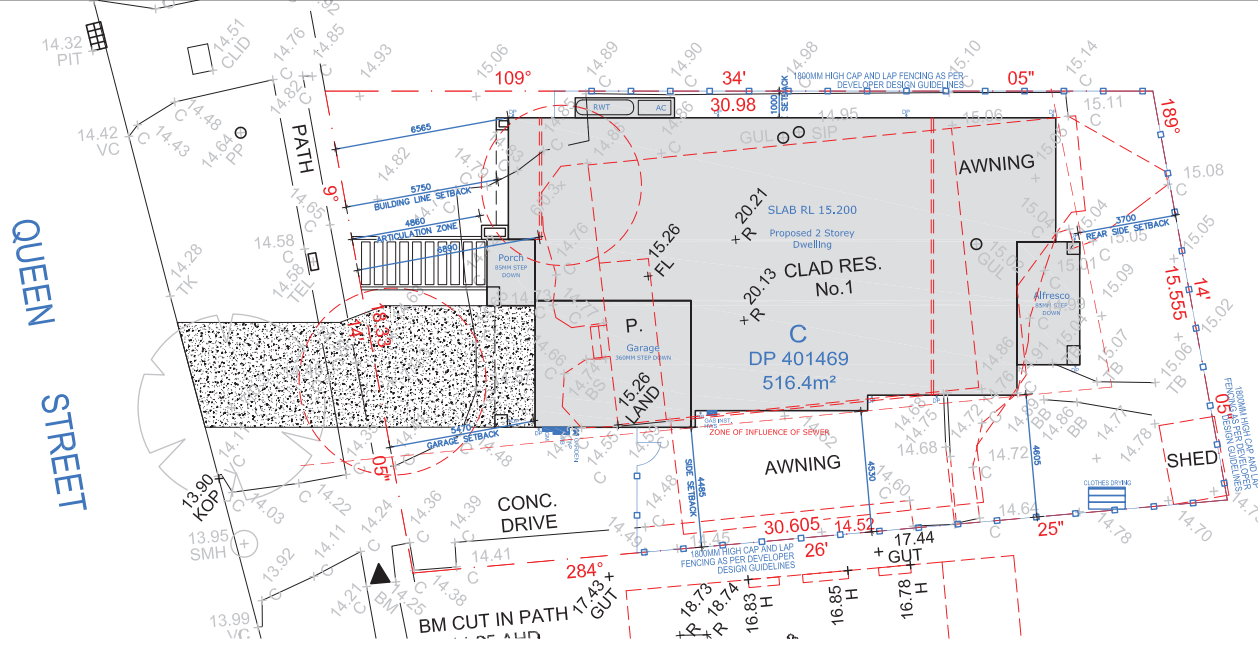


SITE PLAN

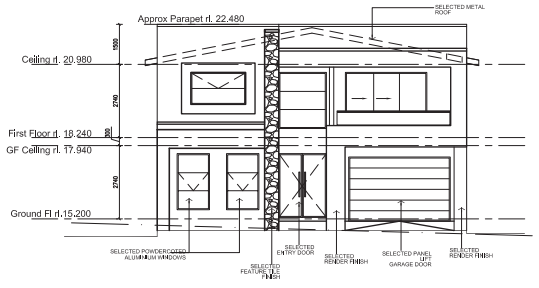


WEST ELEVATION

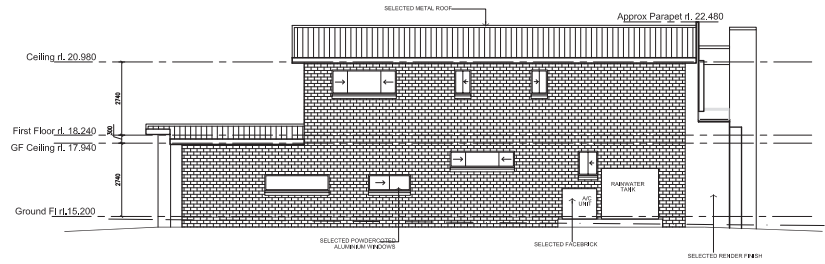

NORTH ELEVATION

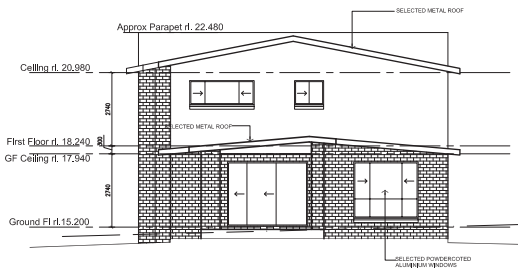

EAST ELEVATION

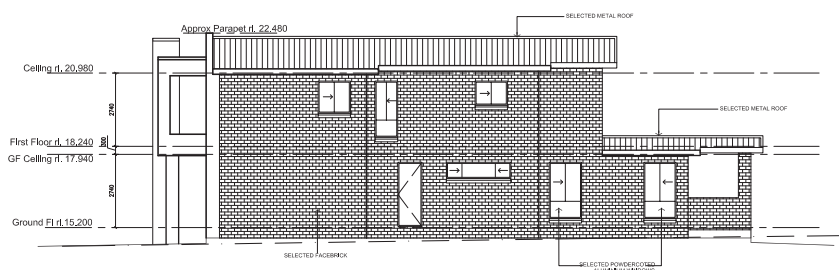

SOUTH ELEVATION

FOR DA ONLY
Job # MD1036 DA100



60 Weaver Street,
Enslin Park, NSW 2759
m : 0430657990
e : nish@nm3d.com.au



Disclaimer:
Do not scale drawings. Work off figured dimensions. Verify all dimensions on site.
Report any discrepancy to the designer.
Design & documentation there of are copyright and remain the property of
Mistry Designs and must not be used in anyway, wholly or in part without the
written consent of the designer.



Drawing Title
Notification Plan
Lodged at: Canterbury Bankstown Council
Drawn By: VP
Checked: NM
Scale: 1:100 (A3)
Date: Jun 22

Project
Proposed Demolition and Dwelling House
Address:
1 Queen Street, Revesby
Lot C DP 401469

Issue		Description	By	Date
A	Issued for DA		NM	27.06.2022