

Proposed Dwelling House
1 Queen Street, Revesby
Lot C DP 401469

Design Facts:		
Site Area	:	516.40 m²
Max FSR Allowed	:	= 258.40 m² (0.5:1)
GFA Proposed	:	= 308.65 m² (0.59:1% GF 168.40 + FF 140.25)
Ground Floor Area	:	= 181.97 m²
First Floor Area	:	= 165.50 m²
Garage Area	:	= 27.60 m²
Porch	:	= 4.40 m²
AI Fresco	:	= 10.80 m²
Balcony	:	= 06.68 m²
Total Area	:	= 396.95 m²
Landscape Area Required	:	= 101.00 m² (45% of Front Area between House and Street)
Landscape Area Proposed	:	= 73.44m² (72.7% of site Area)
Private Open Space Behind Building Line	:	= 93.73m² - (PPOS min 20 m²)

Drawings List

- DA000 - Cover Page
- DA001 - Site Analysis Plan
- DA100 - Site Plan
- DA200 - Ground Floor Plan
- DA201 - First Floor Plan
- DA300 - Elevations
- DA301 - Elevatoins
- DA302 - Section / Window Schedule
- DA400 - Concept Landscape Plan
- DA500 - Concept Stormwater Plan
- DA501 - Erosion and Sendimentation Control
- DA600 - Shadow Diagram

BUILDER SHALL COMPLY WITH THE FOLLOWING BUT NOT LIMITED TO:

GENERAL NOTATION :

NCC/BCA COMPLIANCE:

AUSTRALIAN STANDARD COMPLIANCE:

- All work to be carried out in accordance with the requirements of The Principal Certifying Authority and BCA/NCC 2016.
- All demolition work to be carried out in accordance with AS 2601 - 1991
- Silt/sediment control measures to be in place prior excavation or construction work
- Protection measures are required for each tree being retained on site and shall be established before building operations begin and constructed in accordance with council's requirements
- Removal of asbestos cement sheeting must be carried out by licensed contractors & in accordance with Council's information sheets "Demolition of Asbestos Cement Sheeting".
- Pedestrian access, including disabled & pram access during road work to be maintained as per AS 1742.3,
- "Part 3 - Traffic control devices for works on roads".
- Builder shall make good all disturbed areas adjacent to the works on council's road. Footpath are to be restored to the satisfaction of the principal certifying authority.
- All concrete footings, floor slabs, columns & timber roof framing to structural engineer's detail.
- All storm water requirements, external RL and driveway levels to hydraulic engineer's details.
- All landscape areas, existing trees, driveway, drying yard and fencing to landscape architects details.
- Car parking ventilation to mechanical engineer's details.
- Safety glass shall be used in every glass door or panel enclosing or partly enclosing a shower or bath.
- All Laundry shall be provided with mechanical clothes dryer.
- The reflectivity index of glass used in the external facade of the building is not to exceed 20%.
- A single master T.V. antenna is to be installed to service each building & provision made for connection to each dwelling unit within the building.
- All bathroom and WC windows shall be fitted and maintained with obscure glass.
- Unless the door in a sanitary room swings out or slide, where distance between the path of door swing and toilet suit less than 1.2 m, the door must be installed with removable hinges
- Drawings to be read in conjunction with Specifications

VOLUME TWO (Class 1 and Class 10)

Section 1 (General Provisions)

Part 1.3, Clause 1.3.2: Classification - Buildings classified as - CLASS 1a

Section 3 (Acceptable Construction)

Buildings shall be constructed in accordance with:

- | | |
|--------------|-----------------------------|
| - Part 3.1.3 | Termite Risk Management |
| - Part 3.3.4 | Weather Proofing of Masonry |
| - Part 3.5.1 | Roof Cladding |
| - Part 3.5.2 | Gutters and Downpipes |
| - Part 3.5.3 | Wall Cladding |
| - Part 3.6 | Glazing |
| - Part 3.7.2 | Smoke Alarm |
| - Part 3.7.3 | Heating Appliances |
| - Part 3.8.1 | Wet Areas |
| - Part 3.8.3 | Facilities |
| - Part 3.8.4 | Light |
| - Part 3.8.6 | Sound Insulation |
| - Part 3.9.1 | Stair Construction |
| - Part 3.9.2 | Balustrades |

Building shall be constructed in accordance with but not limited to the following Australian Standards

- | | |
|---------------|---|
| • AS/NZS1664 | aluminium structures |
| • AS/NZS 1905 | components for the protection of openings |
| • AS 2050 | installation of roof tiles |
| • AS 2047 | windows in buildings - selection and installation |
| • AS 3660 | protection of buildings from subterranean termites |
| • AS 2327 | composite structures |
| • AS 2870 | residential slabs and footings construction |
| • AS 1684 | residential timber-framed construction |
| • AS 3700 | masonry structures |
| • AS 3013 | electrical installations |
| • AS 1668 | the use of mechanical ventilation and air conditioning in buildings |
| • AS 3786 | smoke alarms |
| • AS 1288 | glass in buildings - selection and installation |

Notes

Smoke detectors to comply with AS 3786 & Part 3.7.2 of the BCA.

All waterproofing of wet areas to comply with AS 3740 -1994, waterproofing of wet areas within Residential Buildings as per Volume 2 Part 3.8.1 of the BCA.

All balustrades to comply with Volume 2 Part 3.9.2 of the BCA.

All work is to be carried out in accordance to the Building Code of Australia.

FOR DA ONLY

Job # MD1036 DA100




Disclaimer:
Do not scale drawings. Work off figured dimensions. Verify all dimensions on site. Report any discrepancy to the designer.
Design & documentation there of are copyright and remain the property of Mistry Desings and must not be used in anyway, wholly or in part without the written consent of the designer.



Drawing Title		
Cover		
Lodged at:	Canterbury Bankstown Council	Scale 1:100 (A3)
Drawn By	VP	Checked NM
Date	Jun 22	

Project
Proposed Demolition and Dwelling House
Address:
1 Queen Street, Revesby
Lot C DP 401469

A	Issued for DA	NM	27.06.2022
Issue	Description	By	Date

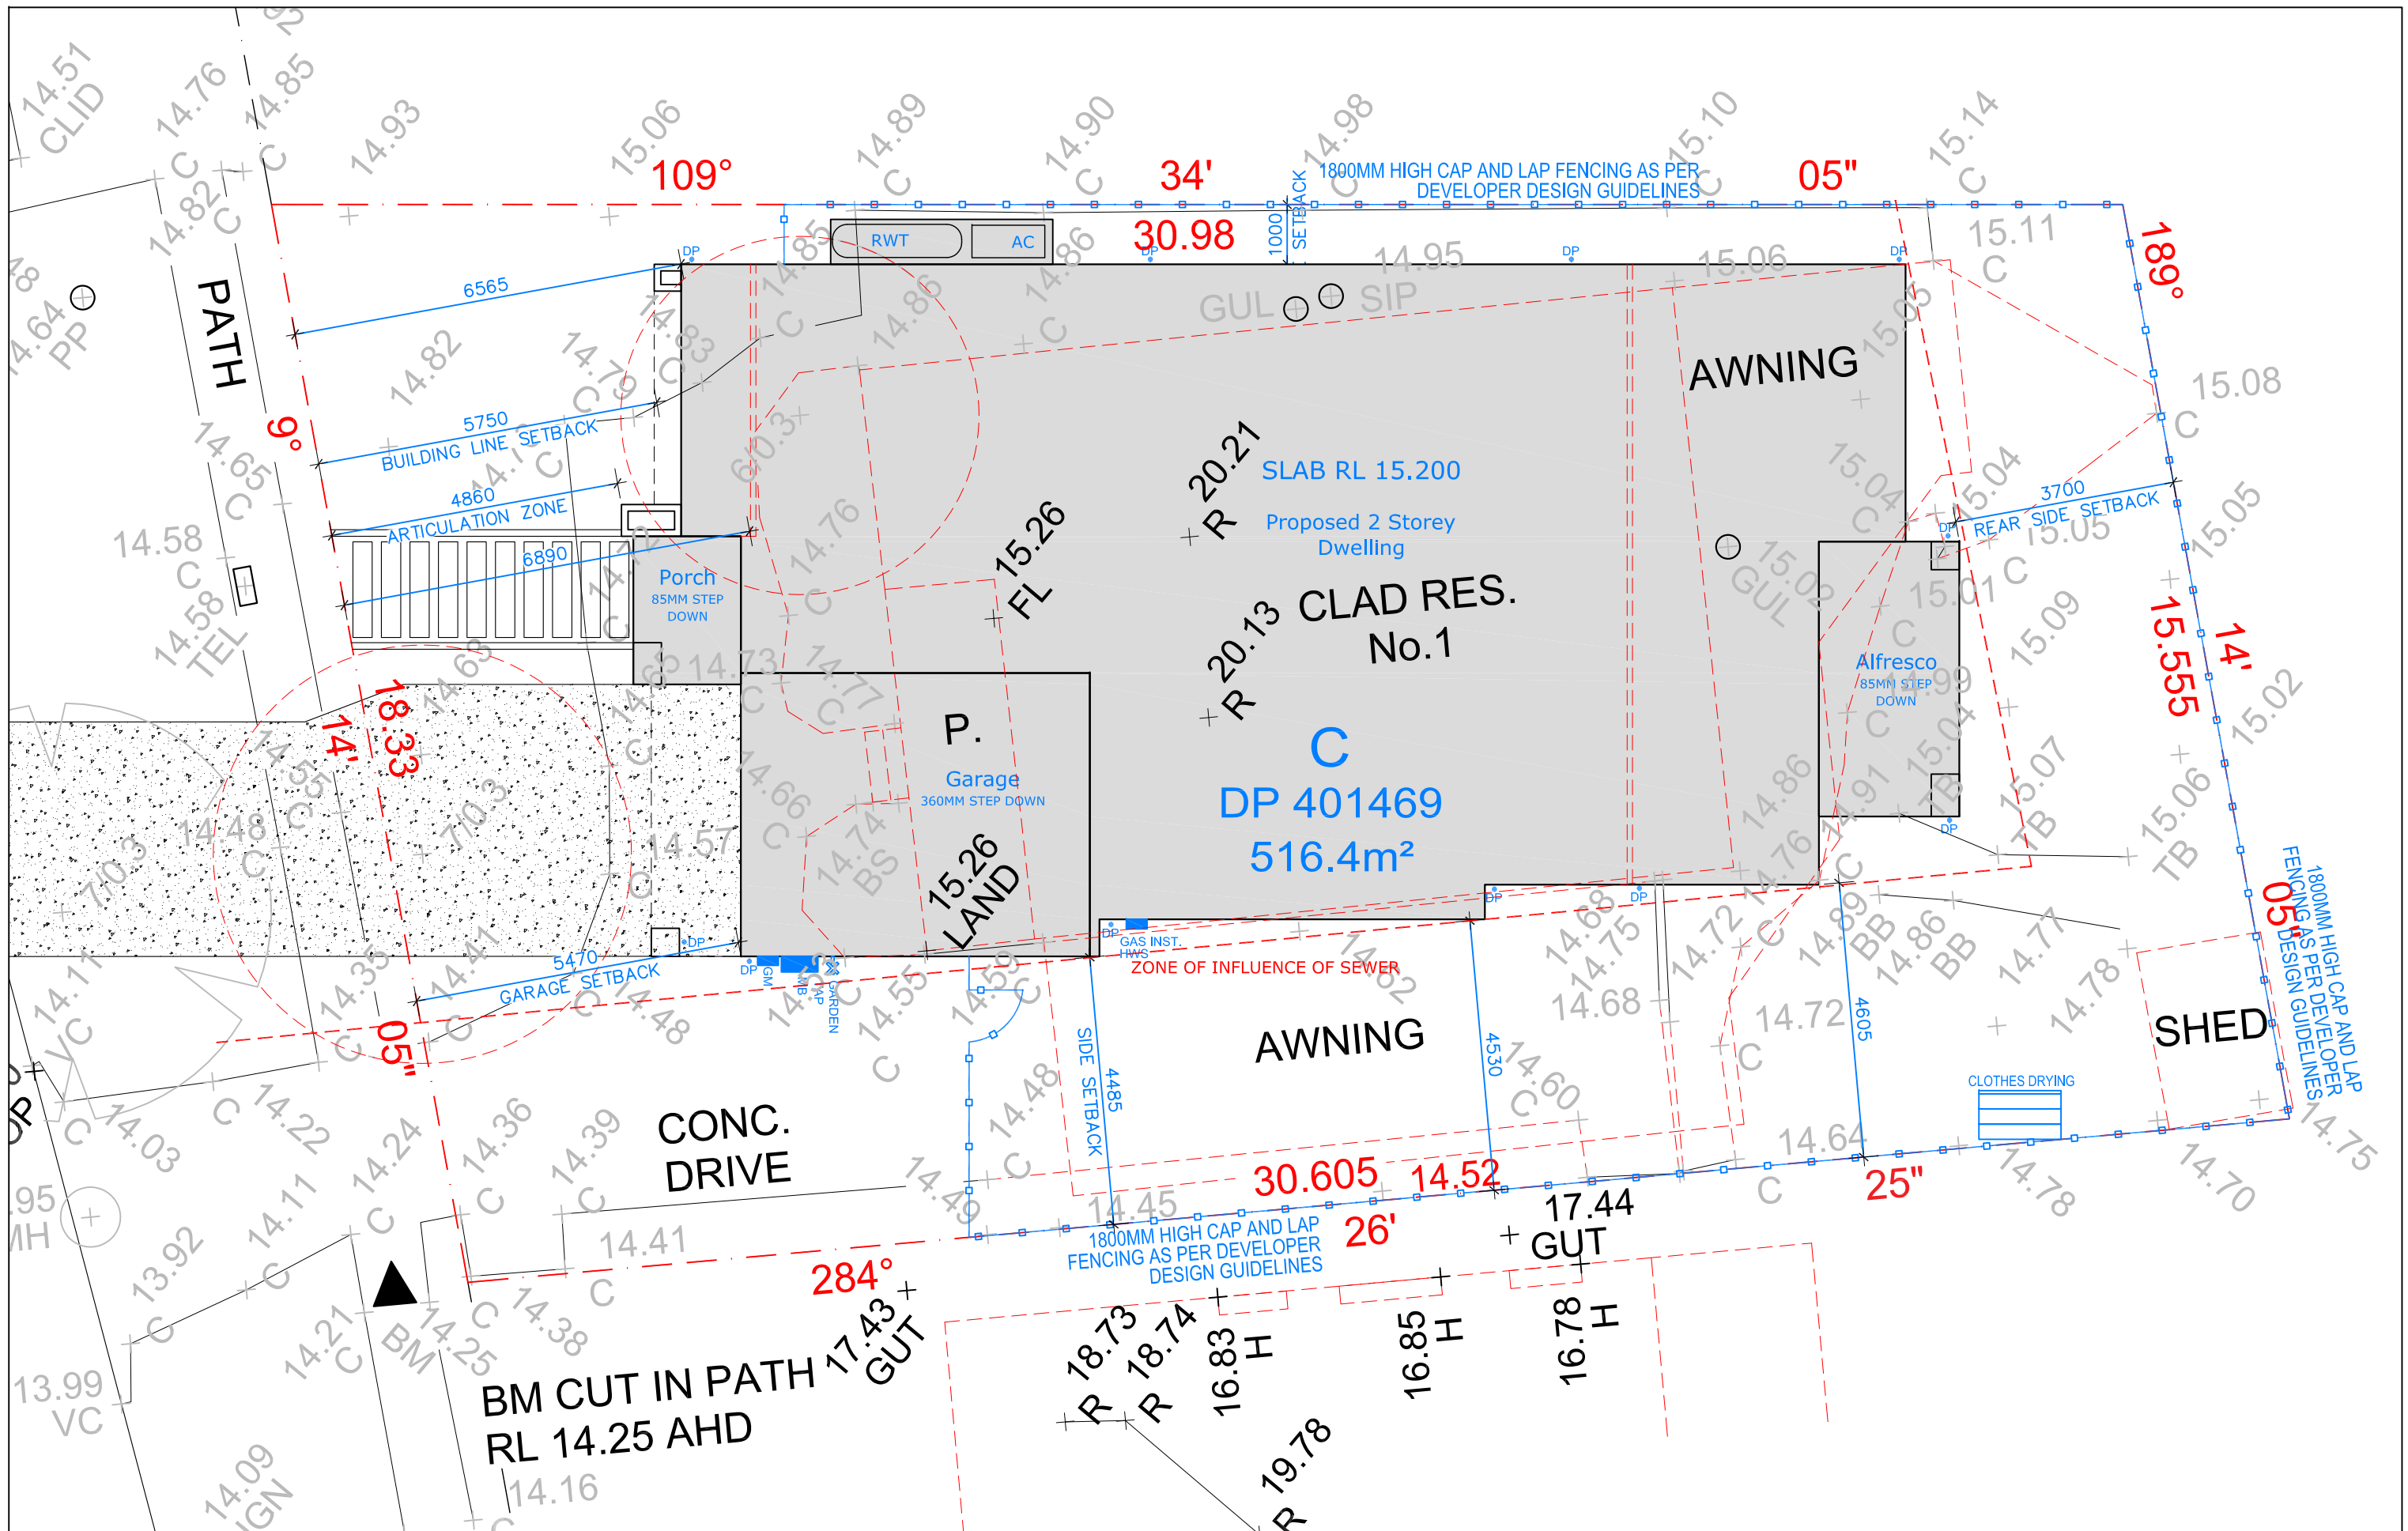

SITE PLAN

FOR DA ONLY

Job # MD1036 DA100



60 Weaver Street,
Erskine Park, NSW 2759
m : 0430657990
e : nish@nm3d.com.au



Disclaimer:

Do not scale drawings. Work off figured dimensions. Verify all dimensions on site. Report any discrepancy to the designer.

Design & documentation there of are copyright and remain the property of Mistry Designs and must not be used in any way, wholly or in part without the written consent of the designer.

North



Drawing Title


Site Plan

Lodged at: Canterbury Bankstown Council
Drawn By: VP
Checked: NM
Date: Jun 22
Scale: 1:100 (A3)

Project

Proposed Demolition and Dwelling House
Address:
1 Queen Street, Revesby
Lot C DP 401469

Issue	Description	By	Date
A	Issued for DA	NM	27.06.2022

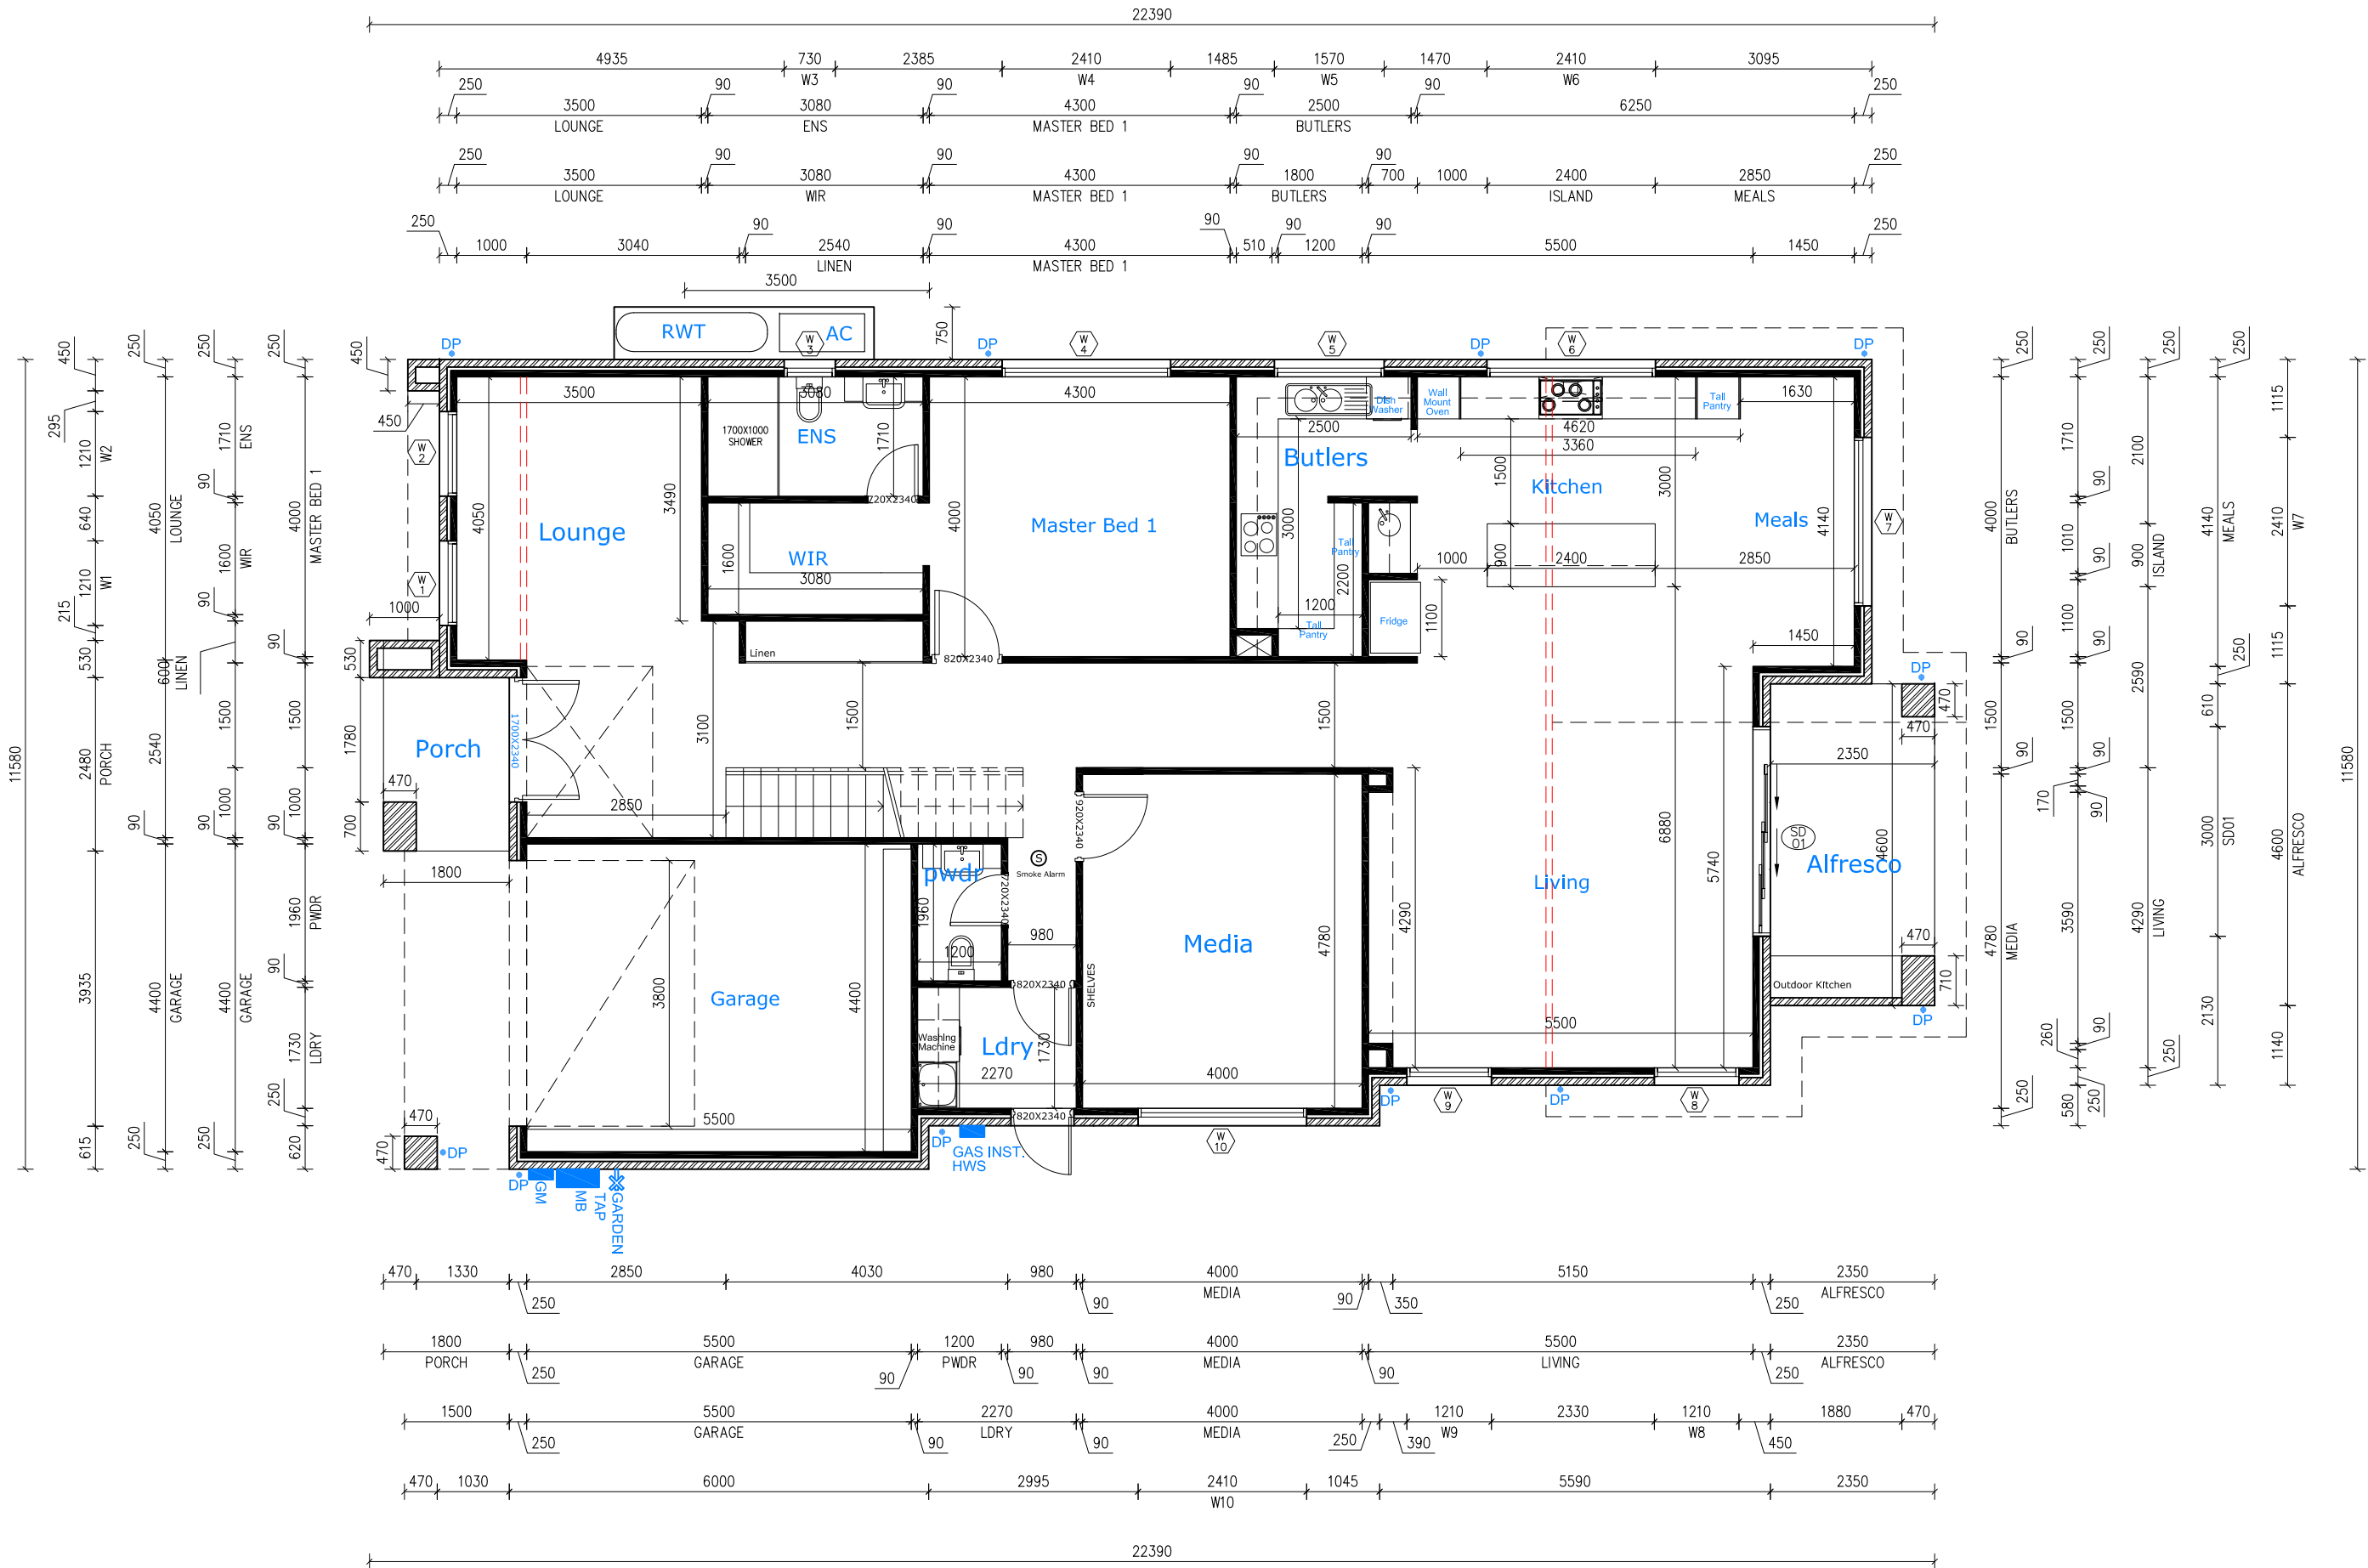

GROUND FLOOR PLAN

FOR DA ONLY

Job # MD1036 DA200



60 Weaver Street,
Erskine Park, NSW 2759
m : 0430657990
e : nish@nm3d.com.au



Disclaimer:
Do not scale drawings. Work off figured dimensions. Verify all dimensions on site. Report any discrepancy to the designer.

Design & documentation there of are copyright and remain the property of Mistry Designs and must not be used in anyway, wholly or in part without the written consent of the designer.



Drawing Title
Ground Floor Plan

Lodged at: Canterbury Bankstown Council
Drawn By: VP
Checked: NM
Date: Jun 22
Scale: 1:100 (A3)

Project
Proposed Demolition and Dwelling House
Address:
1 Queen Street, Revesby
Lot C DP 401469

A	Issued for DA			NM	27.06.2022
Issue	Description			By	Date



FIRST FLOOR PLAN

FOR DA ONLY

Job # MD1036 DA201



60 Weaver Street,
Erskine Park, NSW 2759
m : 0430657990
e : nish@nm3d.com.au



Disclaimer:

Do not scale drawings. Work off figured dimensions. Verify all dimensions on site. Report any discrepancy to the designer.

Design & documentation there of are copyright and remain the property of Mistry Designs and must not be used in anyway, wholly or in part without the written consent of the designer.

North



Drawing Title

First Floor Plan

Lodged at: Canterbury Bankstown Council

Drawn By: VP

Checked: NM

Scale: 1:100 (A3)

Date: Jun 22


Project

Proposed Demolition and Dwelling House

Address:

1 Queen Street, Revesby
Lot C DP 401469

Issue	Description	By	Date
A	Issued for DA	NM	27.06.2022

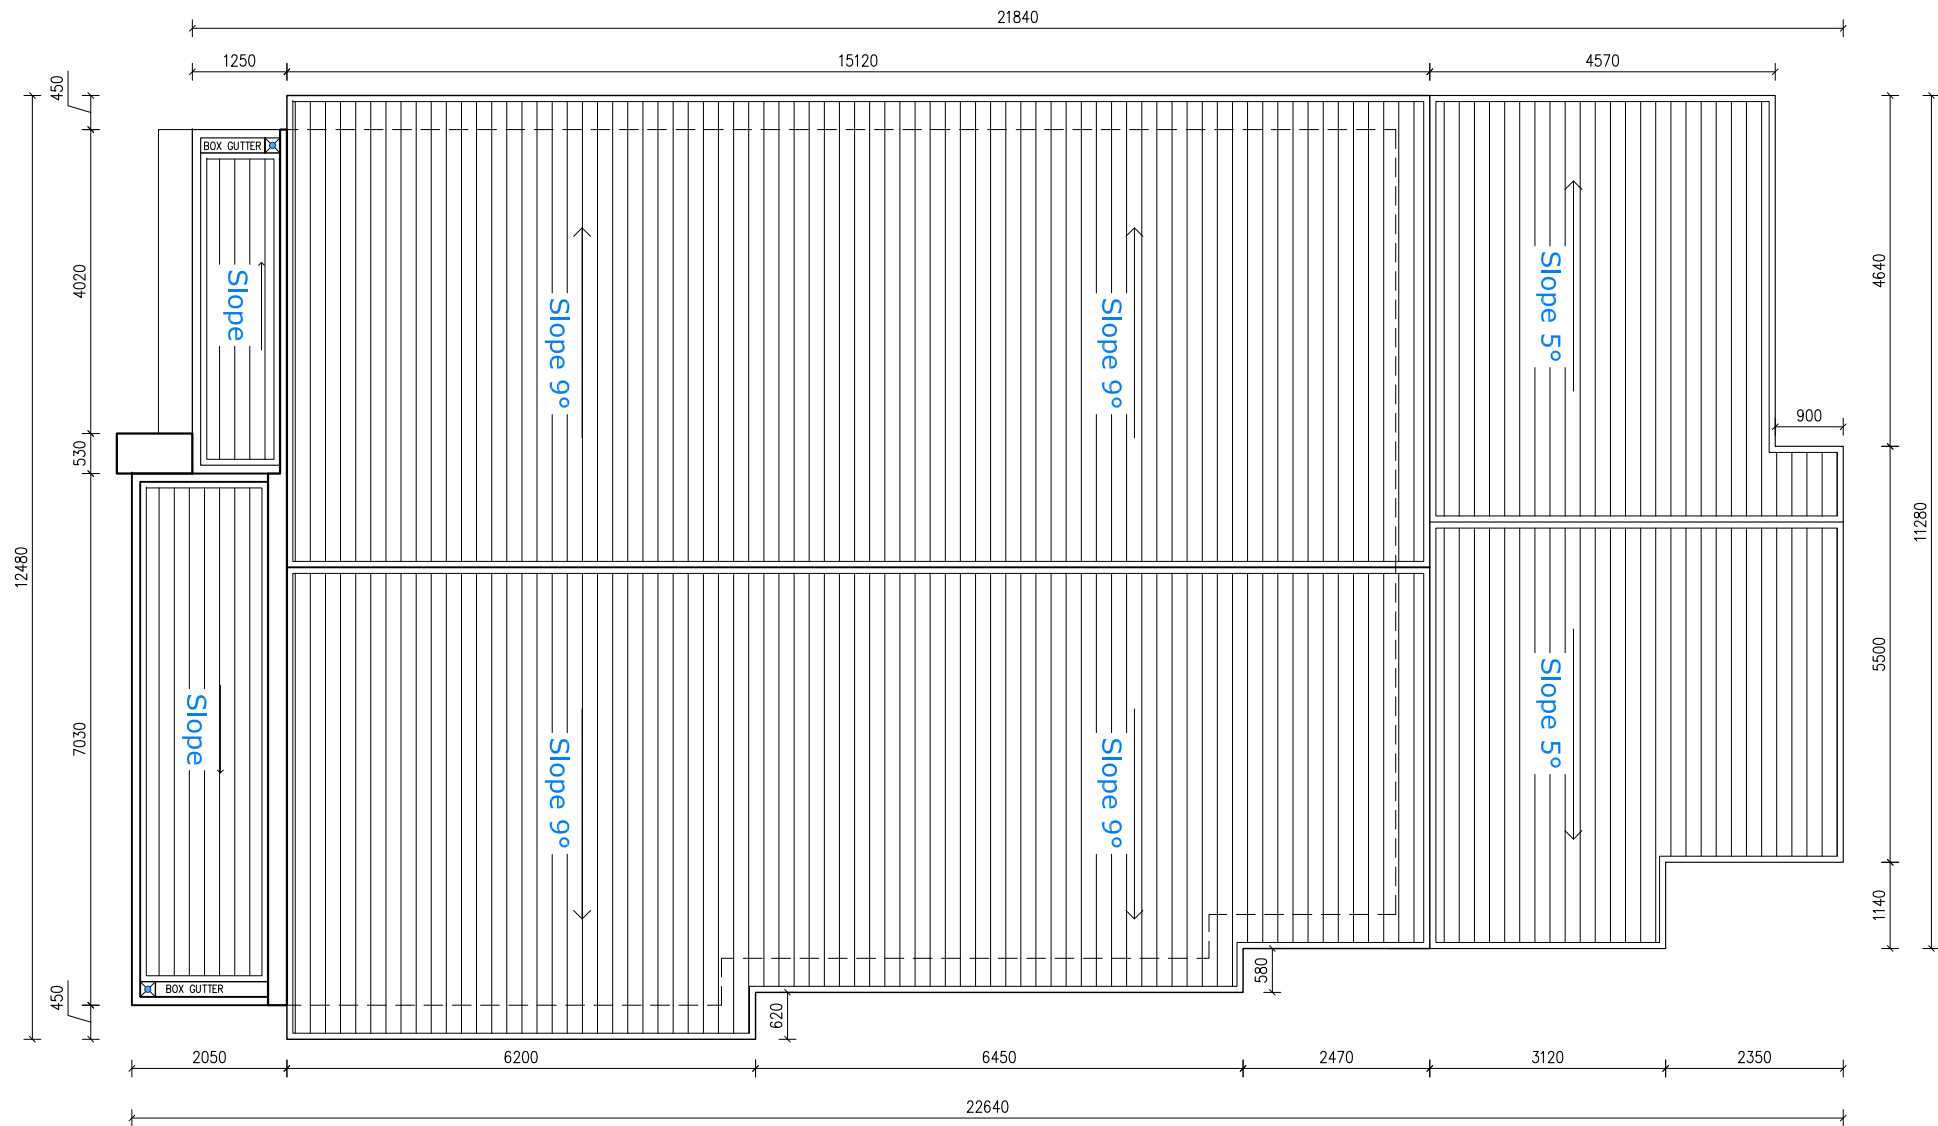

ROOF PLAN

FOR DA ONLY

Job # MD1036 DA202



MISTRY
DESIGNS

60 Weaver Street,
Erskine Park, NSW 2759
m : 0430657990
e : nish@nm3d.com.au



Disclaimer:
Do not scale drawings. Work off figured dimensions. Verify all dimensions on site.
Report any discrepancy to the designer.

Design & documentation there of are copyright and remain the property of
Mistry Designs and must not be used in anyway, wholly or in part without the
written consent of the designer.



Drawing Title
Roof Plan

Lodged at: Canterbury Bankstown Council

Drawn By: VP


Checked: NM

Date: Jun 22


Scale: 1:100 (A3)

Project
Proposed Demolition and Dwelling House
Address:
1 Queen Street, Revesby
Lot C DP 401469

A	Issued for DA	NM	27.06.2022
Issue	Description	By	Date

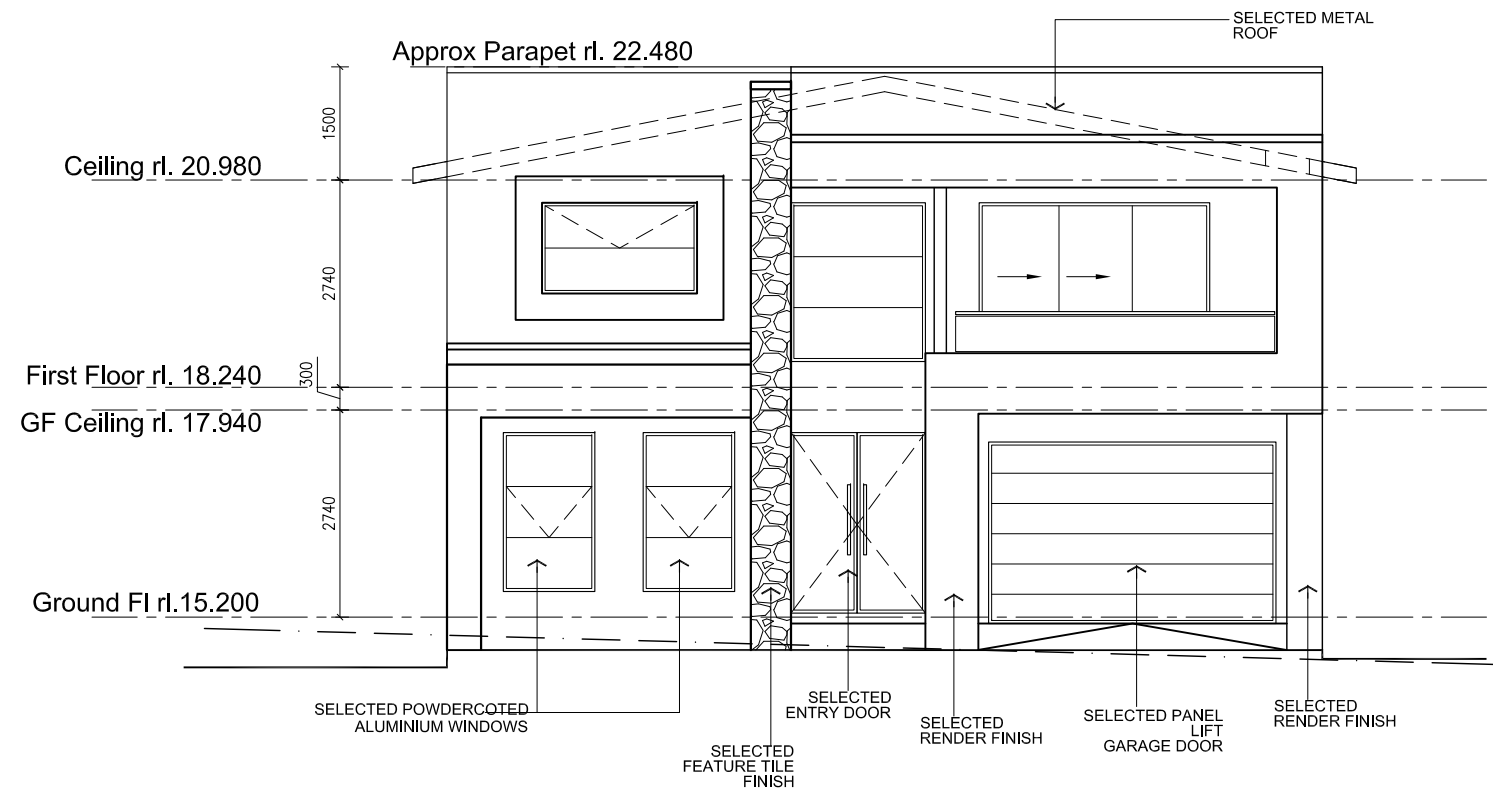


WEST ELEVATION

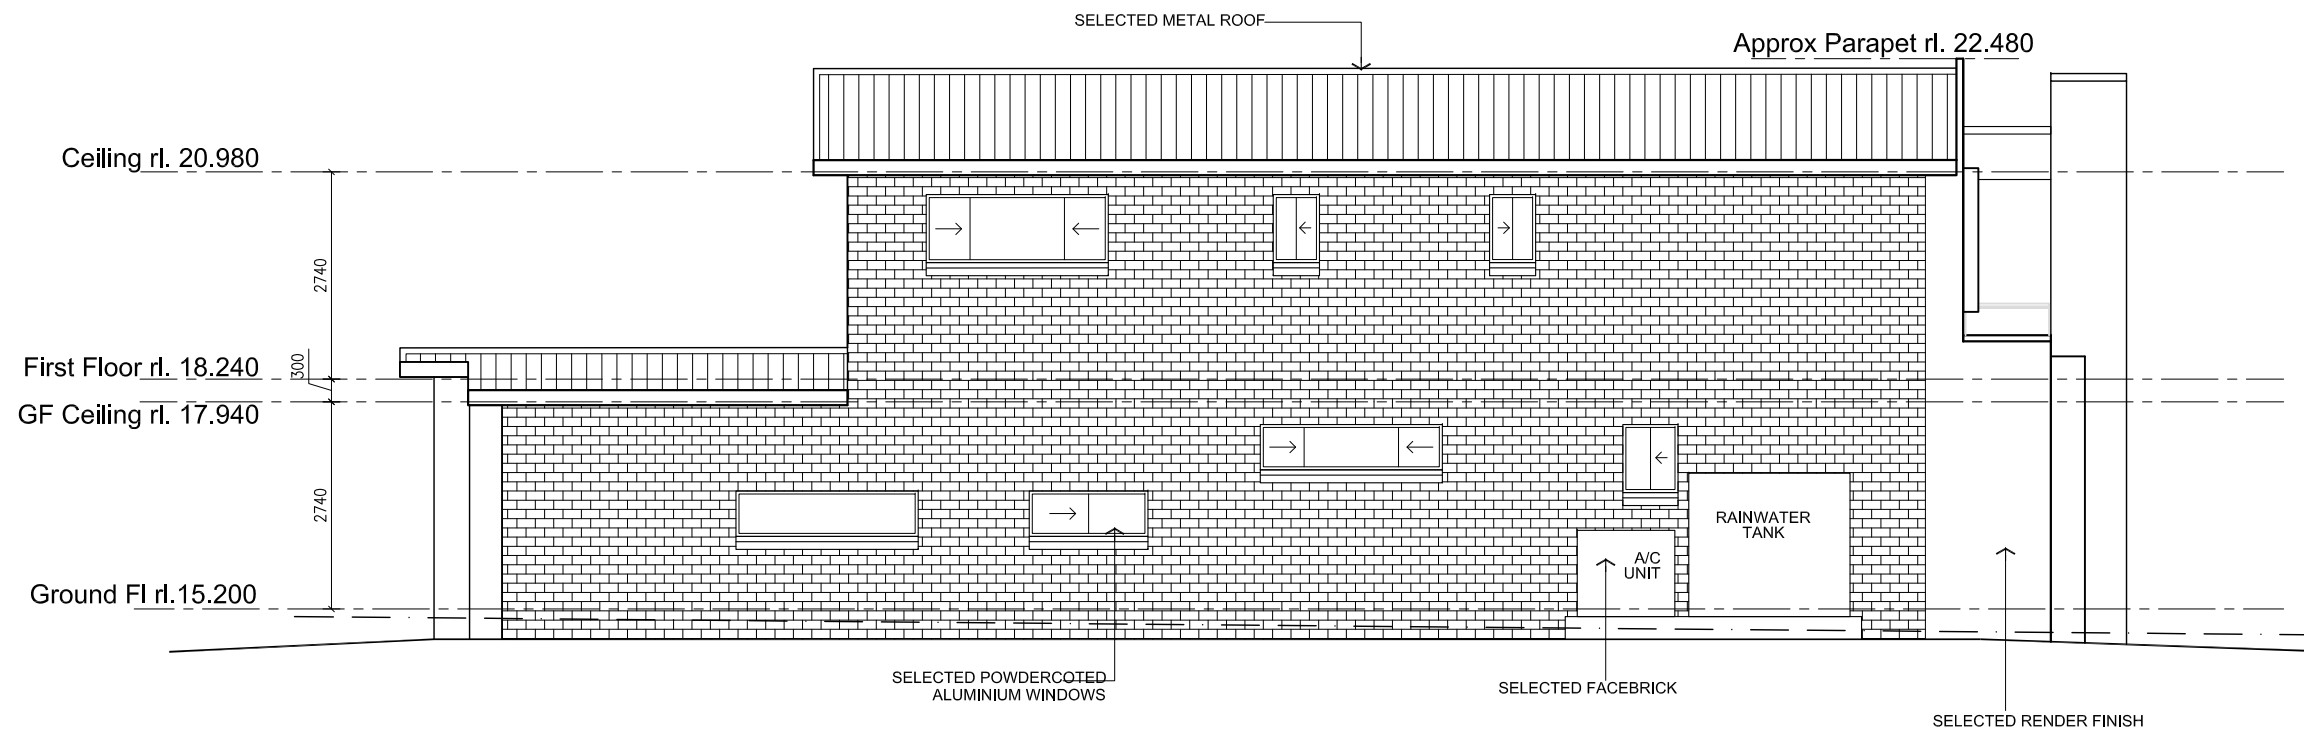


NORTH ELEVATION

FOR DA ONLY

Job # MD1036 DA300

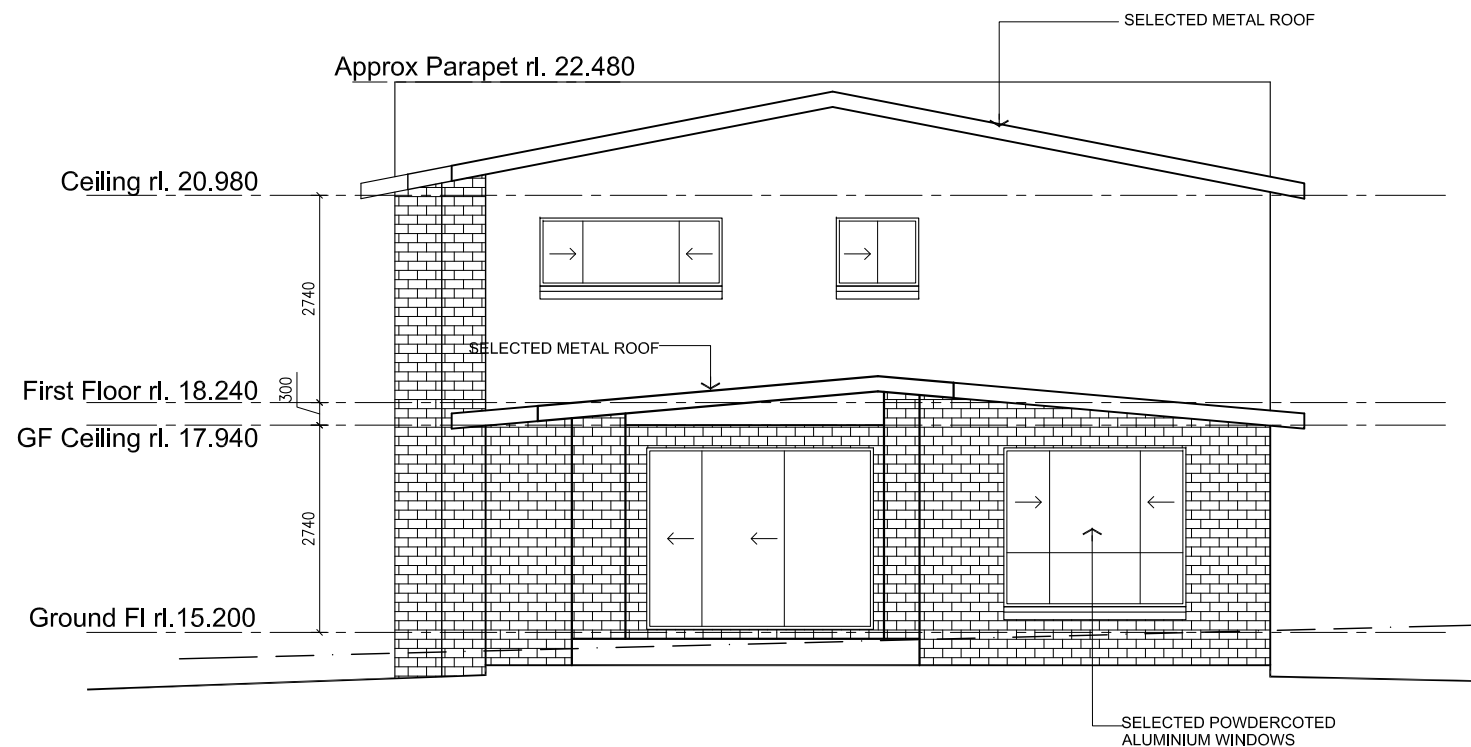

EAST ELEVATION

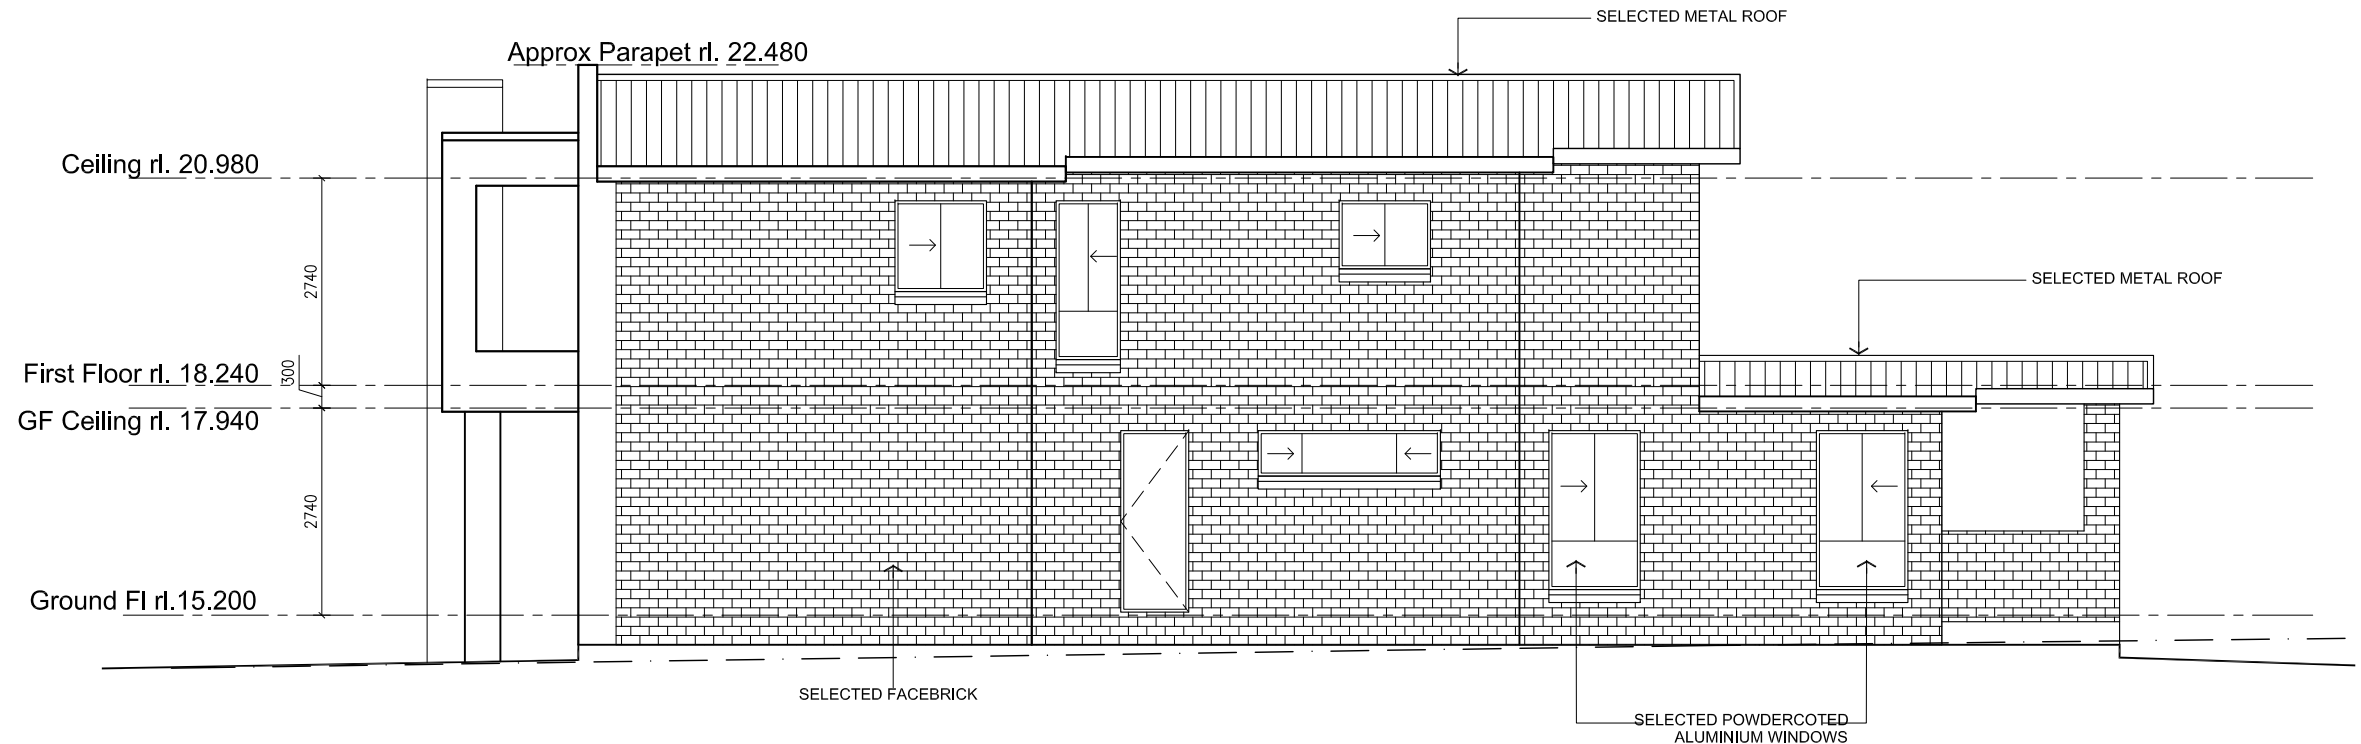

SOUTH ELEVATION

FOR DA ONLY

Job # MD1036 DA301



60 Weaver Street,
Erskine Park, NSW 2759
m : 0430657990
e : nish@nm3d.com.au




Disclaimer:

Do not scale drawings. Work off figured dimensions. Verify all dimensions on site. Report any discrepancy to the designer.

Design & documentation there of are copyright and remain the property of Mistry Designs and must not be used in anyway, wholly or in part without the written consent of the designer.

North

 

Drawing Title

Elevations

Lodged at: Canterbury Bankstown Council **Scale:** 1:100 (A3)
Drawn By: VP **Checked:** NM **Date:** Jun 22


Project

Proposed Demolition and Dwelling House

Address:

1 Queen Street, Revesby
Lot C DP 401469

A	Issued for DA	NM	27.06.2022
Issue	Description	By	Date

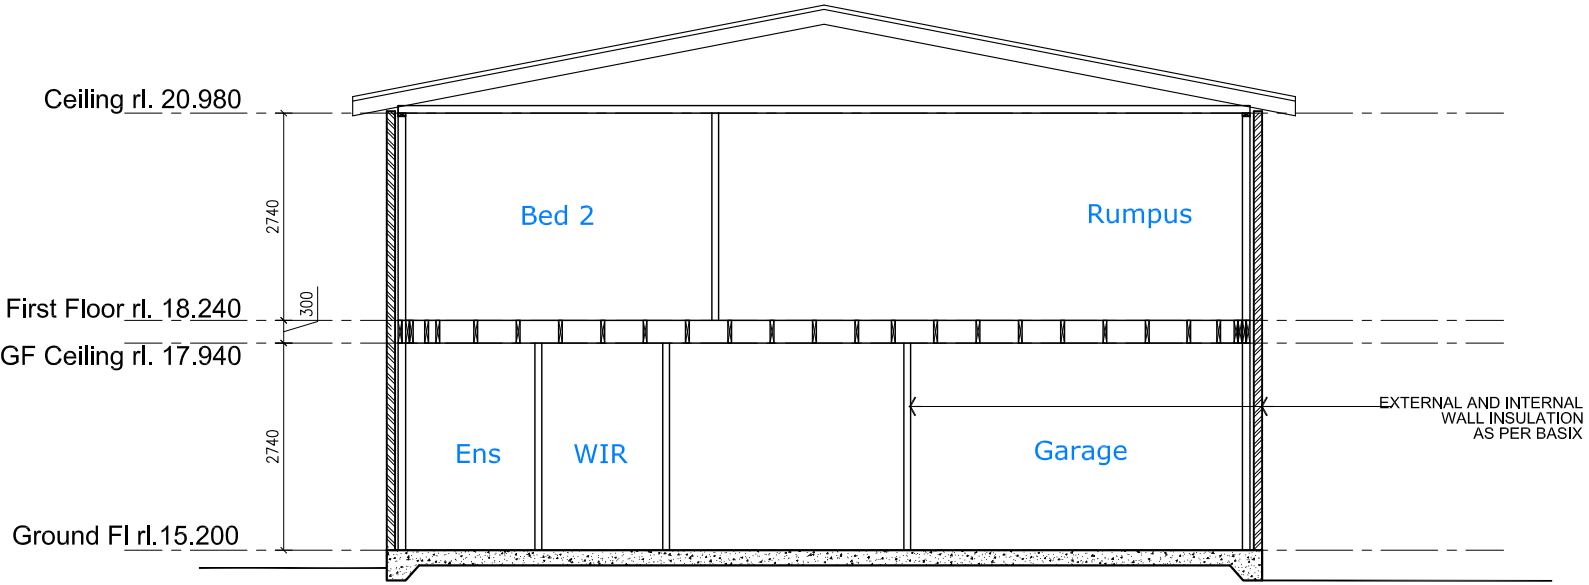


SECTION

Window #	Dimensions WxH	Window Type
W 01	850X2100	F_A_F
W 02	850X2100	F_A_F
W 03-OP	730X900	S-F
W 04	2410X600	S-F-S
W 05	1570x600	S-F
W 06	2410X600	FIXED GLASS SPLASHBACK
W 07	2410X2100	S-F-S_F_F_F
W 08	1210X2100	S-F_F
W 09	1210x2100	S-F_F
W 10	2410x600	S-F-S
W 11	1780x2100	THREE FIXED GLASS PANELS
W 12	2050X1200	A_F
W 13-OP	610X900	S-F
W 14-OP	610X900	S-F
W 15	2410X900	S-F-S
W 16-OP	1090X900	S-F
W 17	2410x900	S-F-S
W 18-OP	1210X900	S-F
W 19	850x2100	S-F_F
W 20	1210x1200	S-F
Sliding #	Dimensions WxH	
SD 01	3000X2400	S-S-F
SD 02	3050X2400	S-S-F

OP - OPAQUE GLASS


WINDOW SCHEDULE

FOR DA ONLY
Job # MD1036 DA302

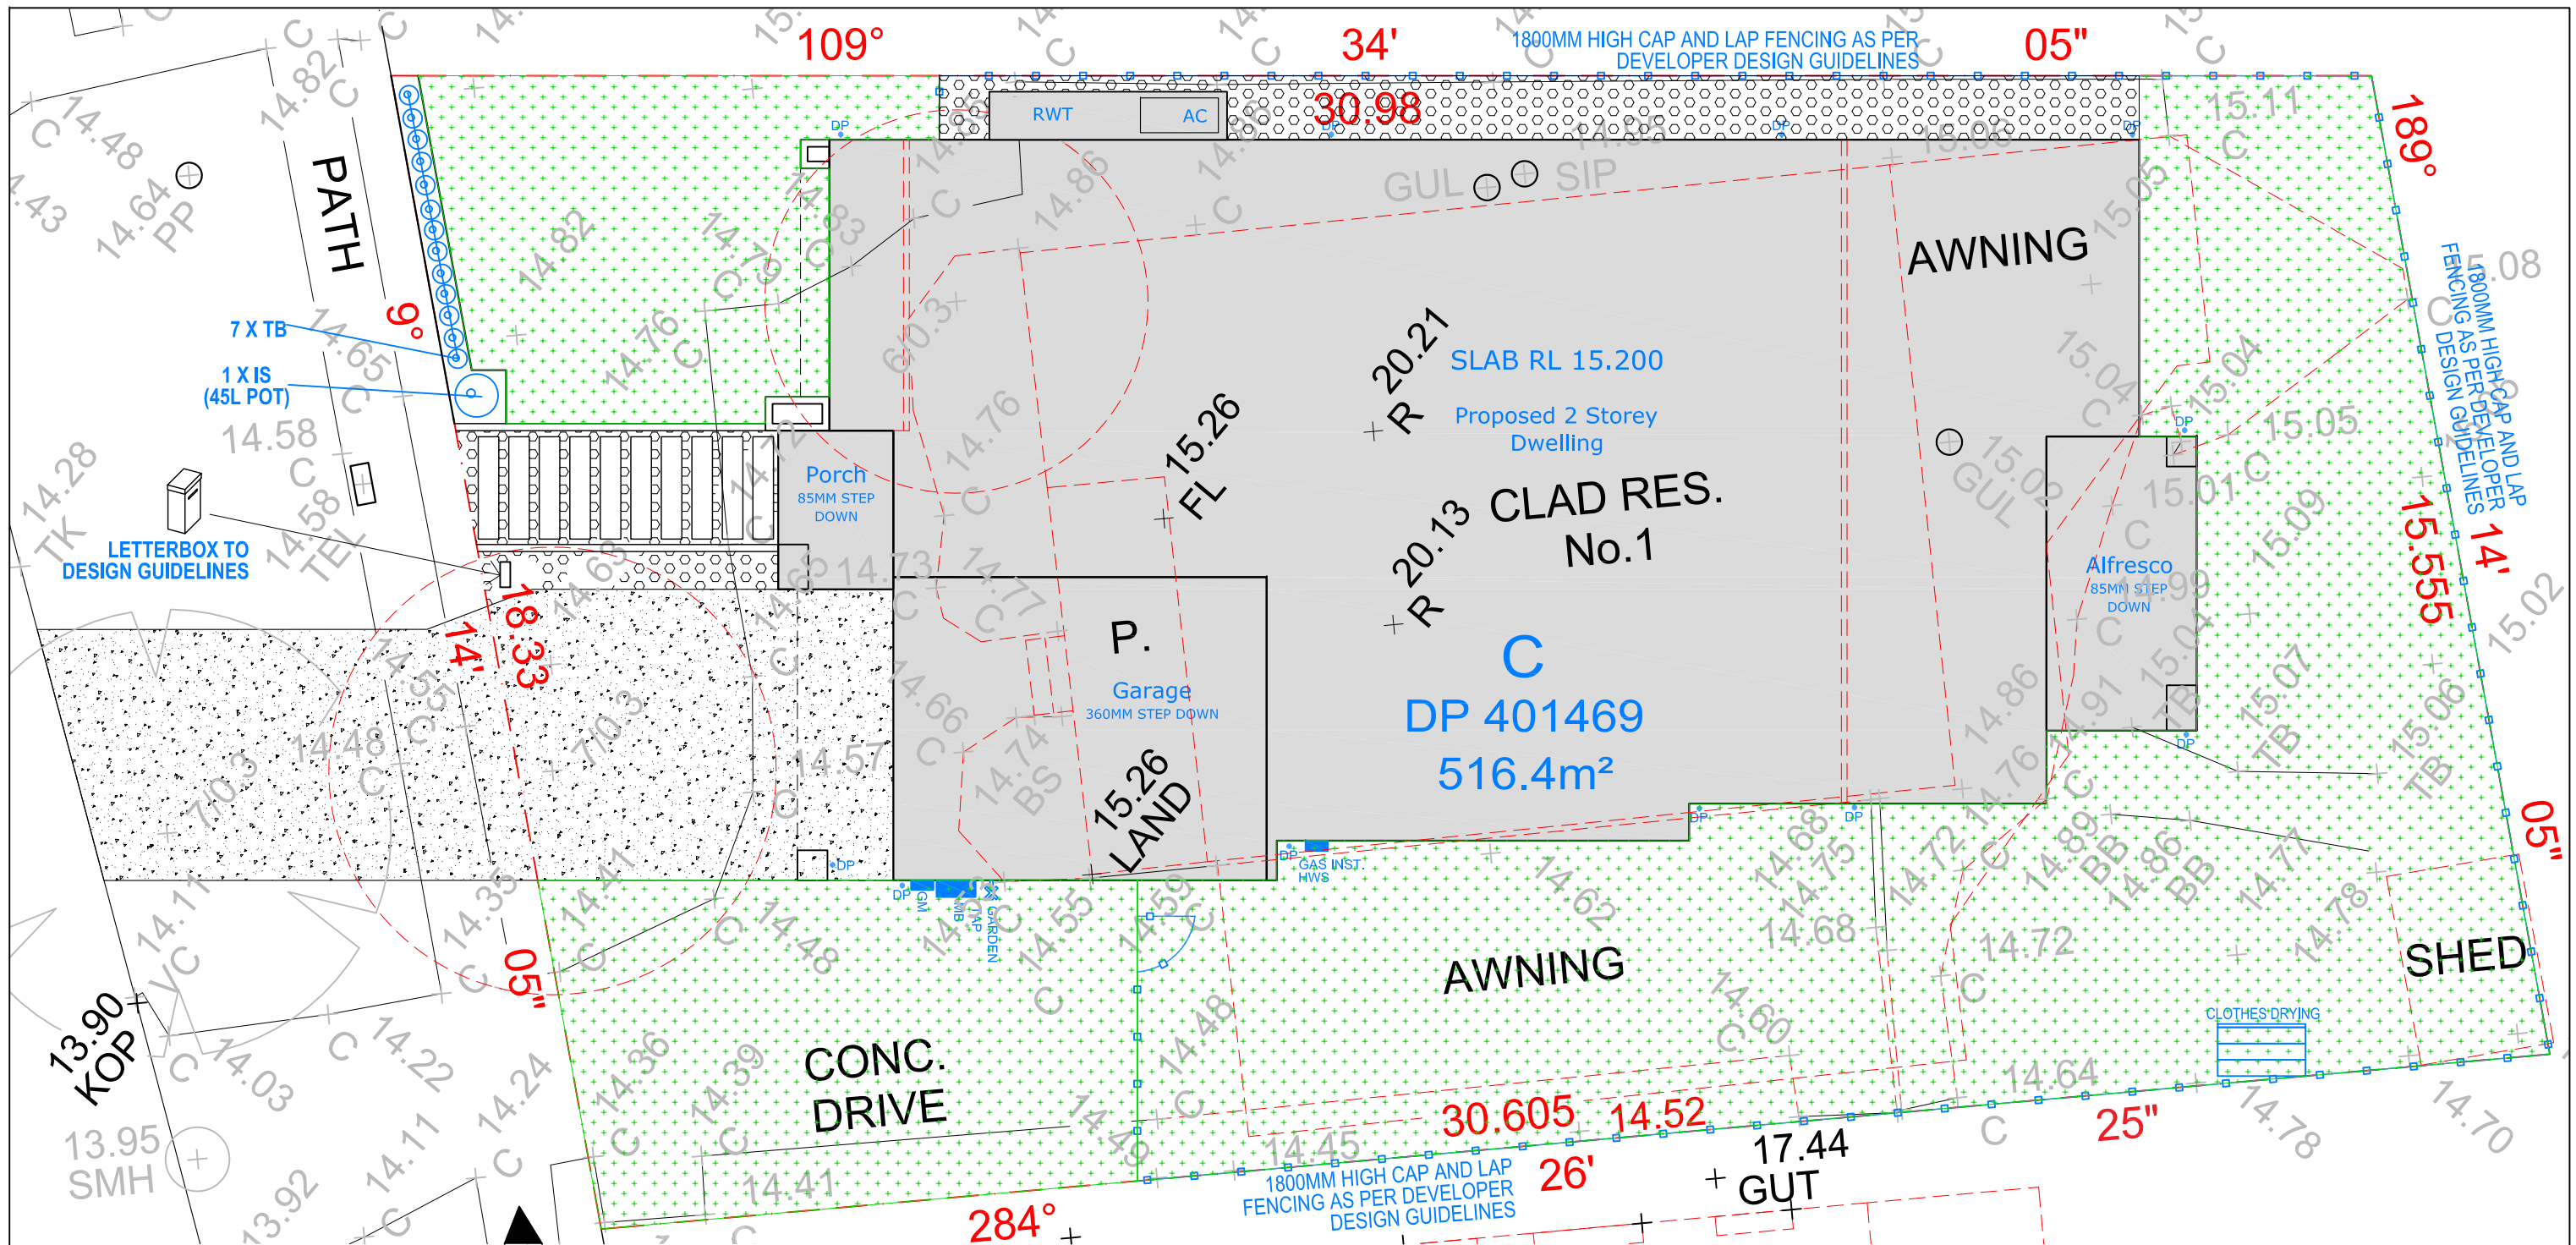


LEGEND

- Turf
- Selected brick garden edging
Lay a single course of brick paver in a mortar haunch.
- Selected Pebbles or Concrete
50mm selected pebbles on firm compacted base
- TB - TRISTANOPSIS BURGUNDY BLUSH PBR
- IS - INDIAN SUMER WHITE WEEPING CREPE MYRTLE (45L POT SIZE)

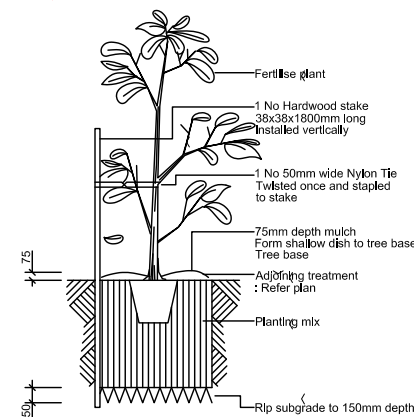

45 litre Tree planting
Detail. Not To Scale.

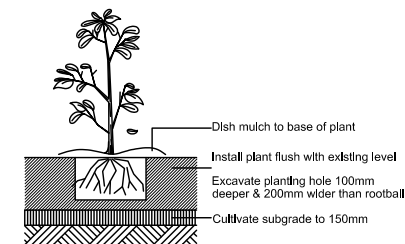

Planting in garden beds
Detail. Not To Scale.

FOR DA ONLY

Job # MD1036 DA400

Disclaimer:

Do not scale drawings. Work off figured dimensions. Verify all dimensions on site. Report any discrepancy to the designer.

Design & documentation there of are copyright and remain the property of Mistry Designs and must not be used in anyway, wholly or in part without the written consent of the designer.

North



Drawing Title



Concept Landscape Plan

Lodged at: Canterbury Bankstown Council
Drawn By: VP
Checked: NM
Date: Jun 22
Scale: 1:100 (A3)


Project

Proposed Demolition and Dwelling House
Address:
1 Queen Street, Revesby
Lot C DP 401469

Issue	Description	By	Date
A	Issued for DA	NM	27.06.2022

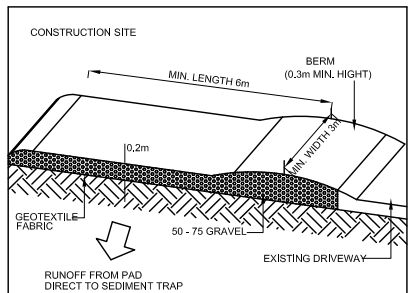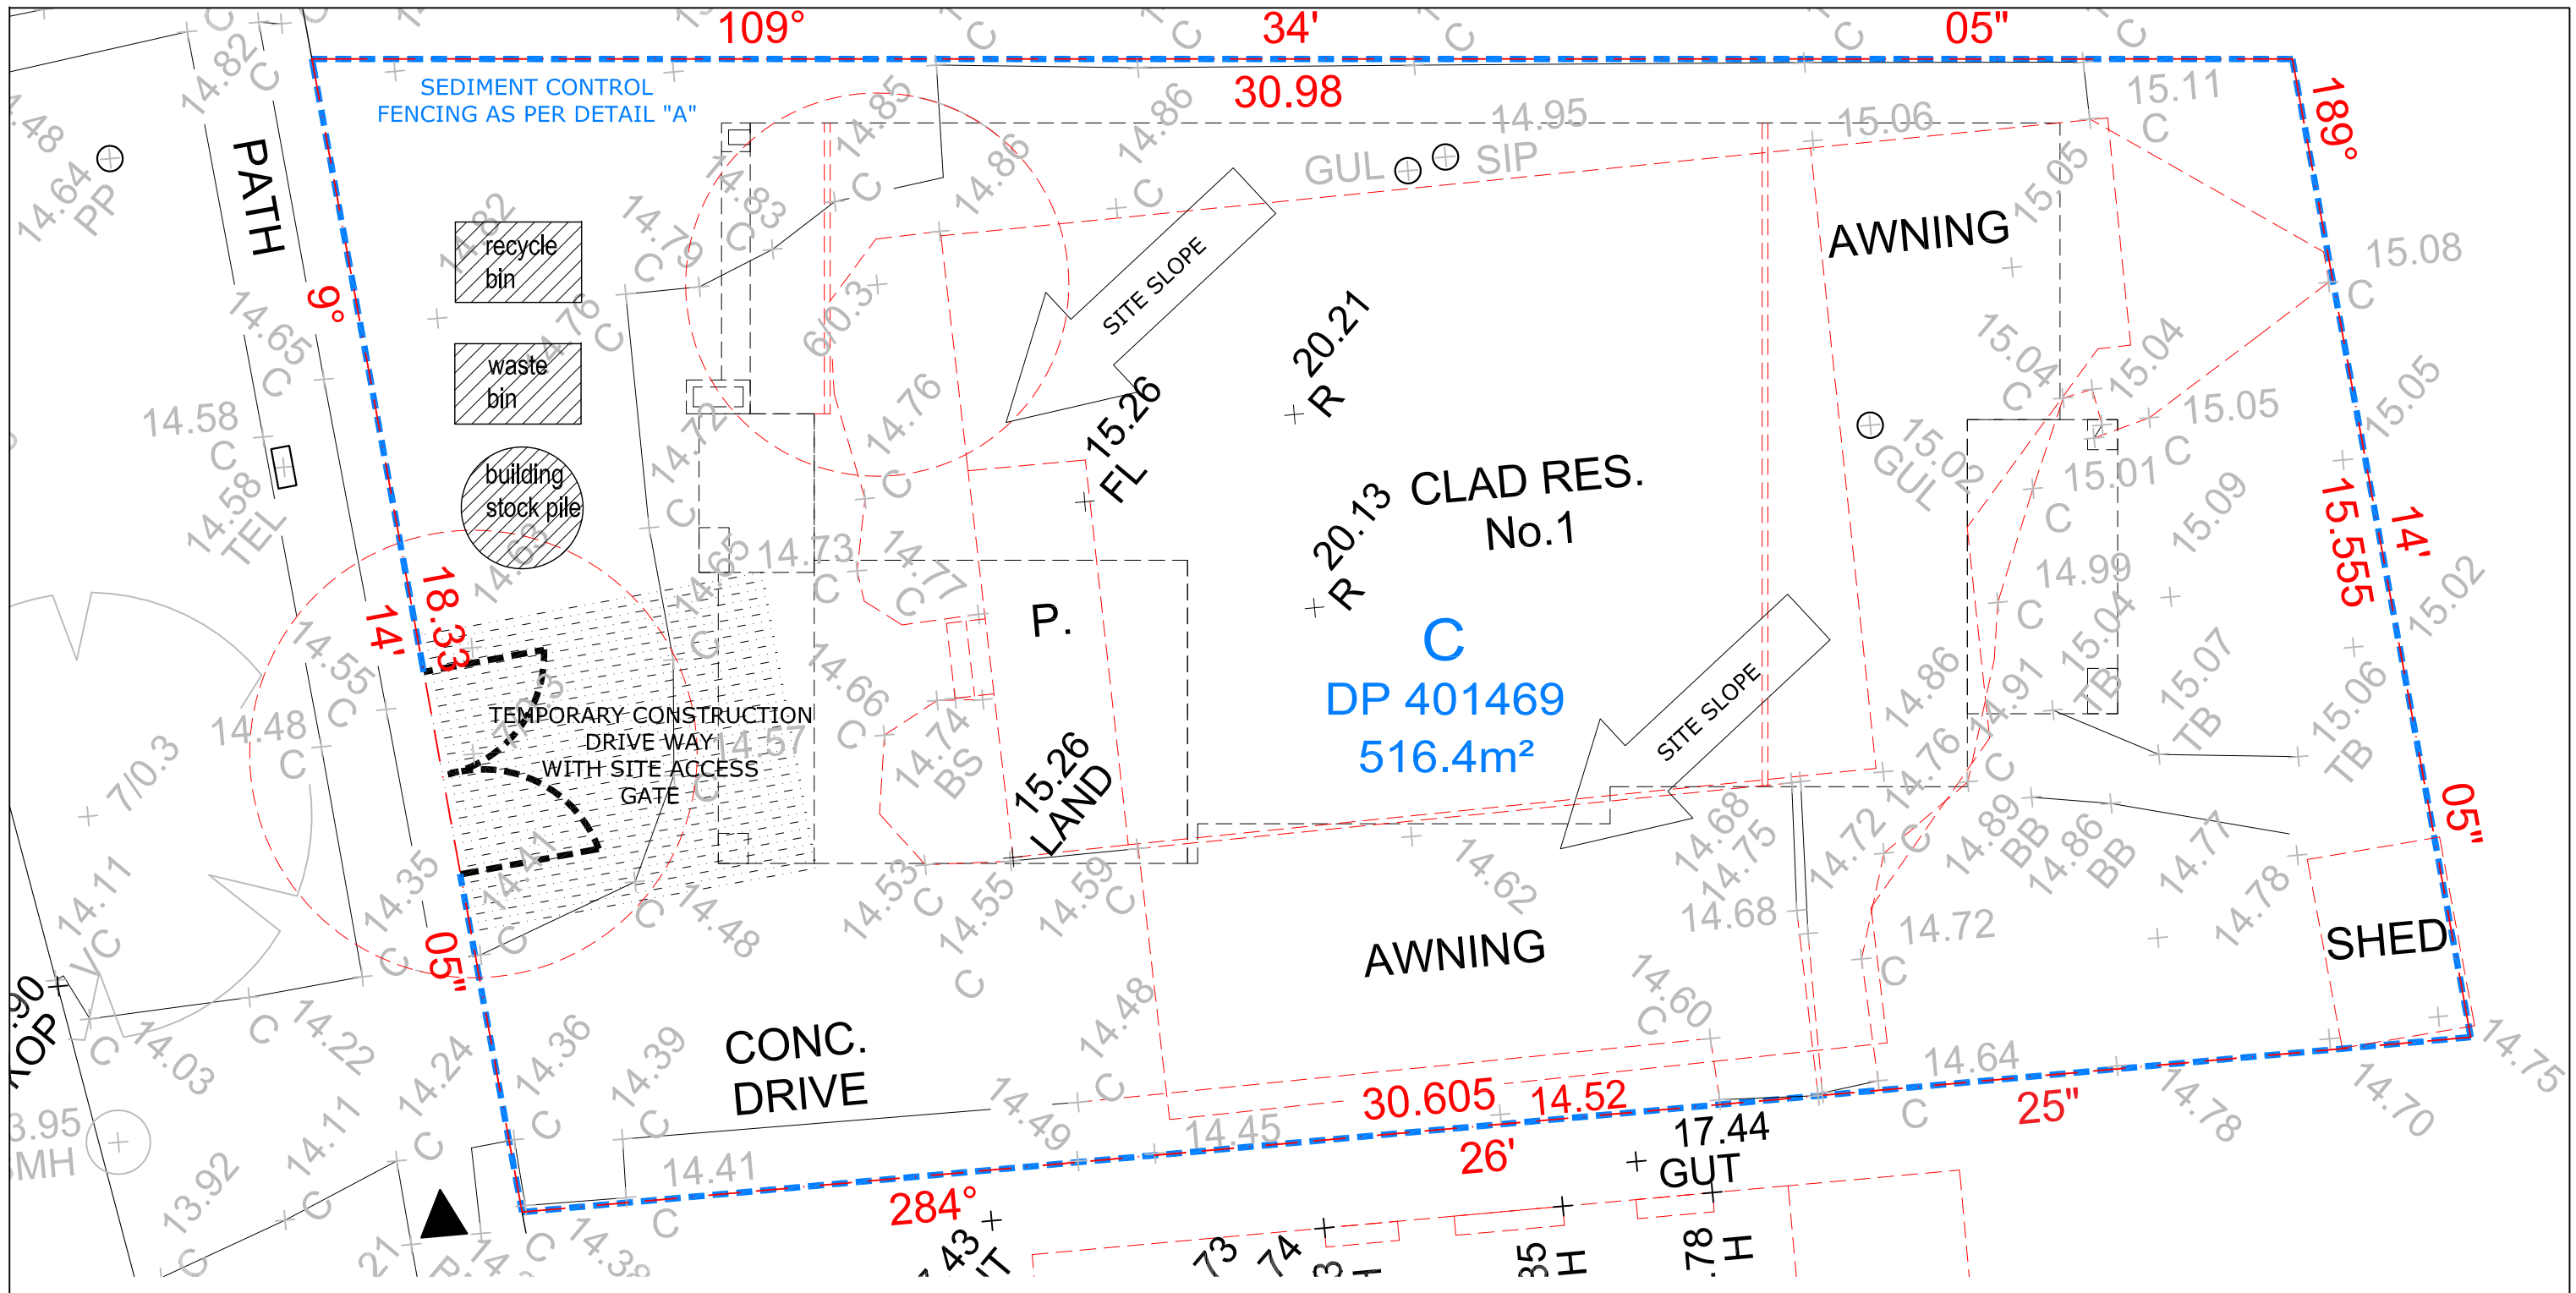

TEMPORARY CONSTRUCTION DRIVEWAY
(NOT TO SCALE)

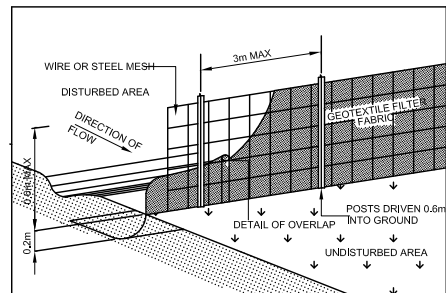

SEDIMENT FENCE (NOT TO SCALE)
DRAINAGE AREA 0.6 ha MAX. SLOPE GRADIENT
12 MAX. SLOPE LENGTH 60M MAX

FOR DA ONLY
Job # MD1036 DA500



60 Weaver Street,
Erskine Park, NSW 2759
m : 0430657990
e : nish@nm3d.com.au

Disclaimer:
Do not scale drawings. Work off figured dimensions. Verify all dimensions on site.
Report any discrepancy to the designer.

Design & documentation there of are copyright and remain the property of Mistry Designs and must not be used in anyway, wholly or in part without the written consent of the designer.



Drawing Title
Concept Sediment Control Plan


Lodged at: Canterbury Bankstown Council
Drawn By: VP
Checked: NM
Date: Jun 22

Scale: 1:100 (A3)
Date: Jun 22

Project
Proposed Demolition and Dwelling House
Address:
1 Queen Street, Revesby
Lot C DP 401469

A		Issued for DA	NM	27.06.2022
Issue	Description		By	Date

QUEEN STREET

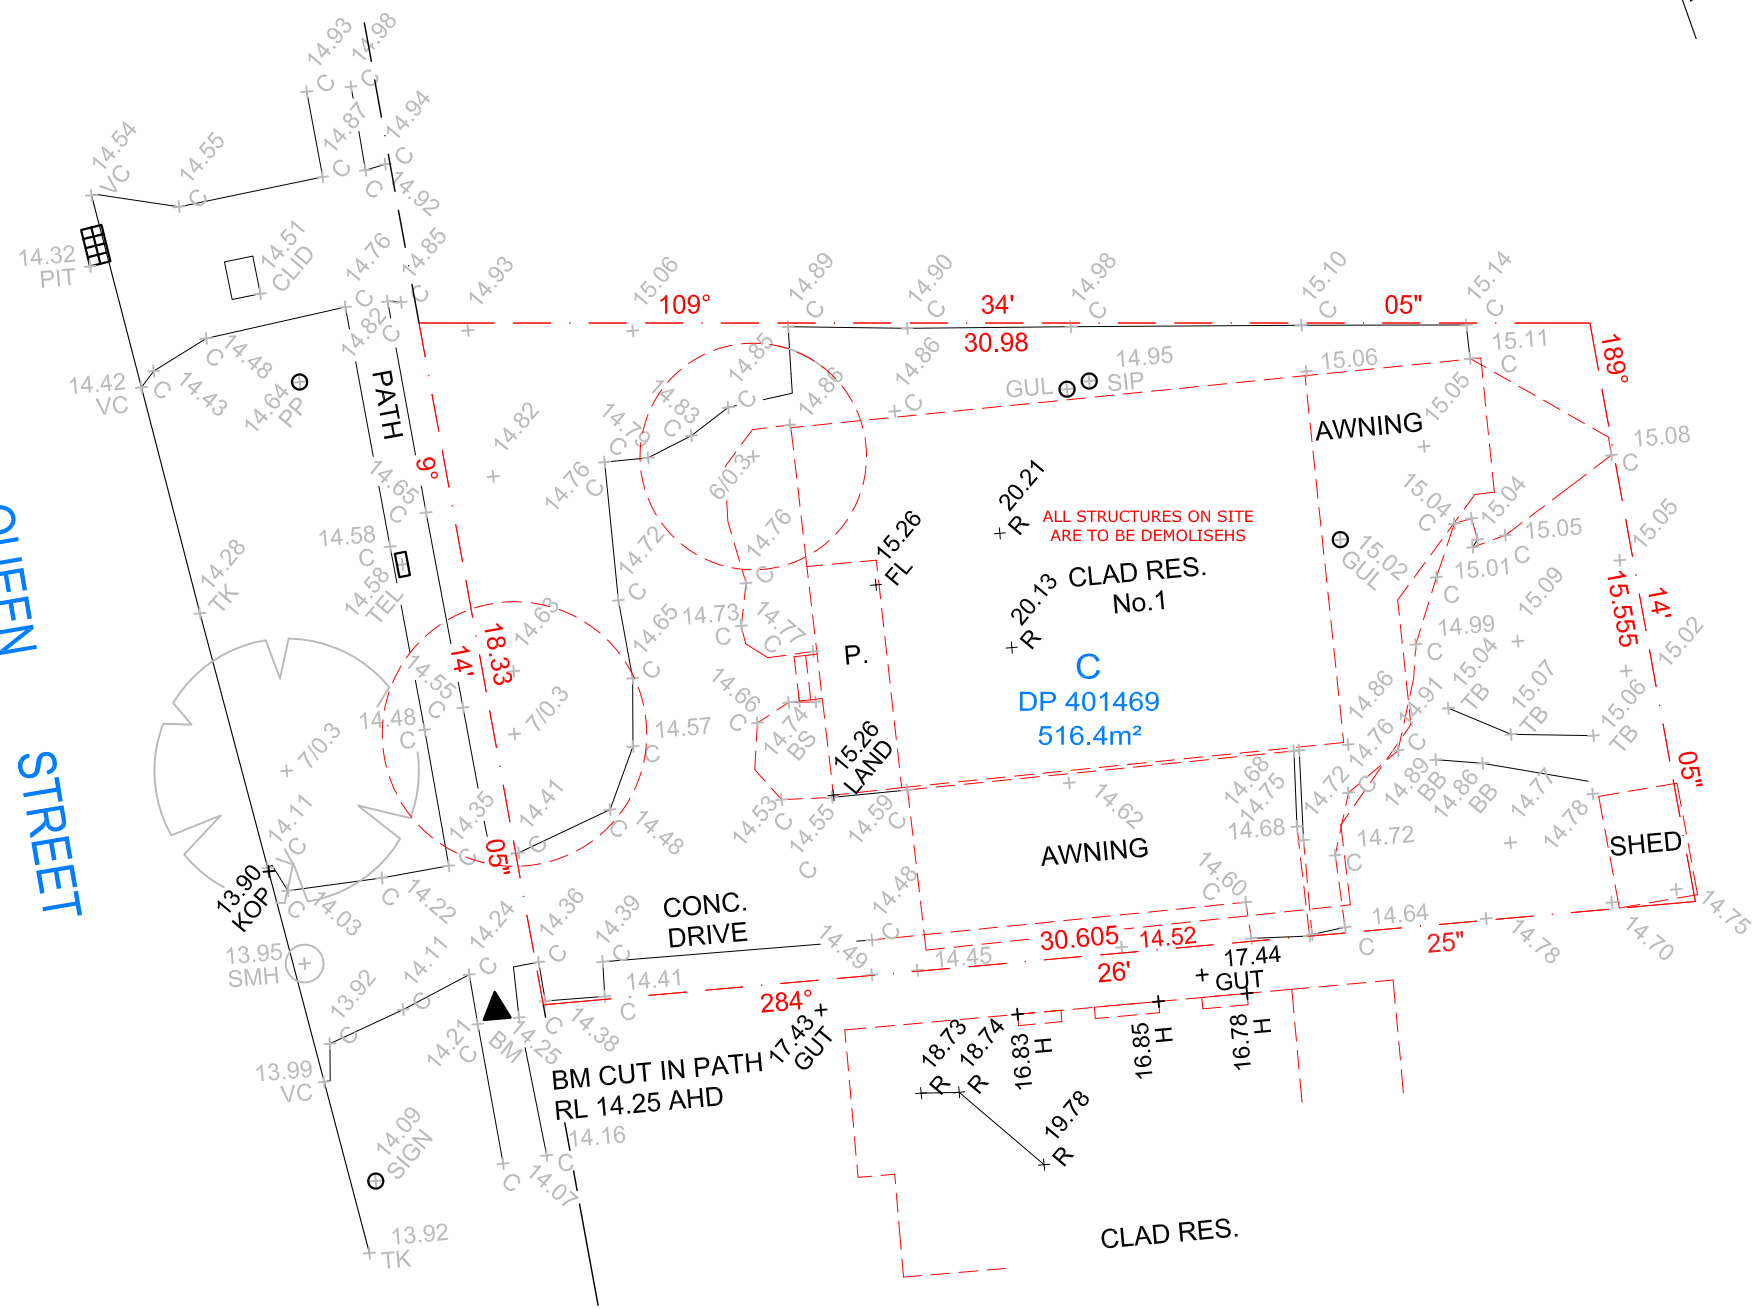

FOR DA ONLY
Job # MD1036 DA600



60 Weaver Street,
Erskine Park, NSW 2759
m : 0430657990
e : nish@nm3d.com.au



Disclaimer:
Do not scale drawings. Work off figured dimensions. Verify all dimensions on site.
Report any discrepancy to the designer.
Design & documentation there of are copyright and remain the property of
Mistry Designs and must not be used in anyway, wholly or in part without the
written consent of the designer.



Drawing Title
Demolition Plan
Lodged at: Canterbury Bankstown Council
Drawn By: VP
Checked: NM
Date: Jun 22
Scale: 1:100 (A3)

Project
Proposed Demolition and Dwelling House
Address:
1 Queen Street, Revesby
Lot C DP 401469

A	Issued for DA	NM	27.06.2022
Issue	Description	By	Date