



## 1 Site Plan

1 : 200

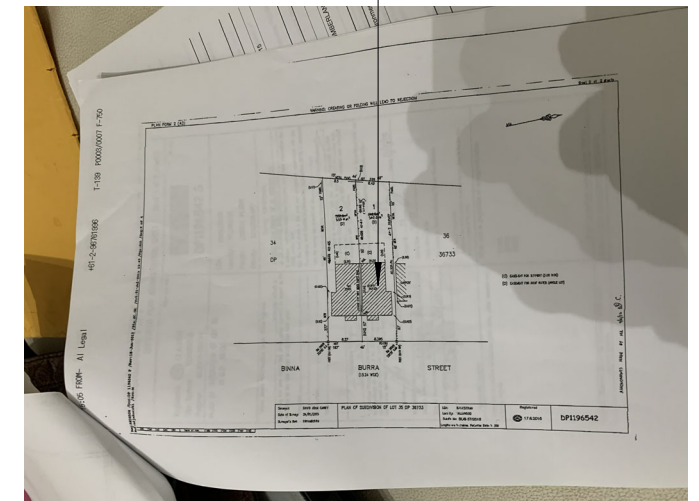

No: 24 Binna Burra St

LAND OF SUBDIVISION

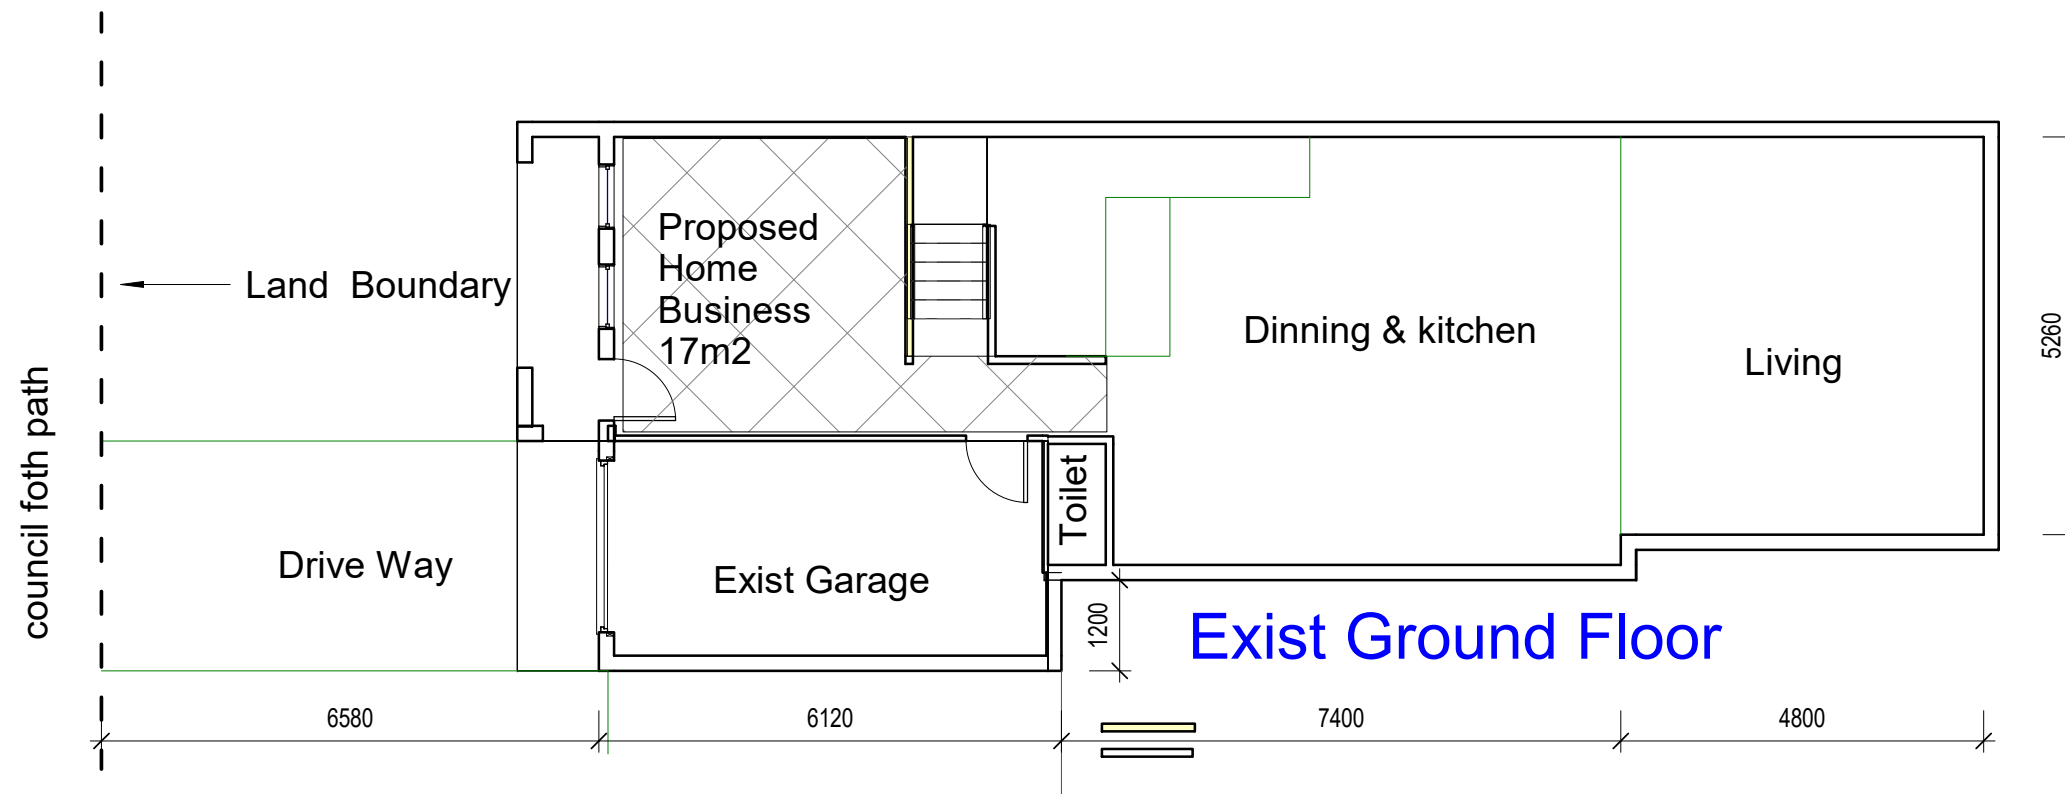

## 2 Building plan ( Ground )

1 : 100

**Sambuild P/L**  
Building designer & Project Manager

AIB & BDAA member .Accreditation : No: 6425  
3/8 John st Cabramatta 2166 . Tel : 02 .81027761 MOB: 0402479550  
sambuildptyltd@gmail.com

No.	Description	Date

Owner

NGOC - NGUYEN

Project Name

HOME BUSINESS BEAUTY & NAILS  
24 BINNA BURRA VILLAWOOD 2163

Copy right by Sambuild P/L

Site Plan

Job No: :281022

Date

Issue Date

Drawn by

Sammy -Tran

Checked by

S.Tran



BUILDING DESIGNERS  
ASSOCIATION OF AUSTRALIA

A3-02

Scale

As indicated