




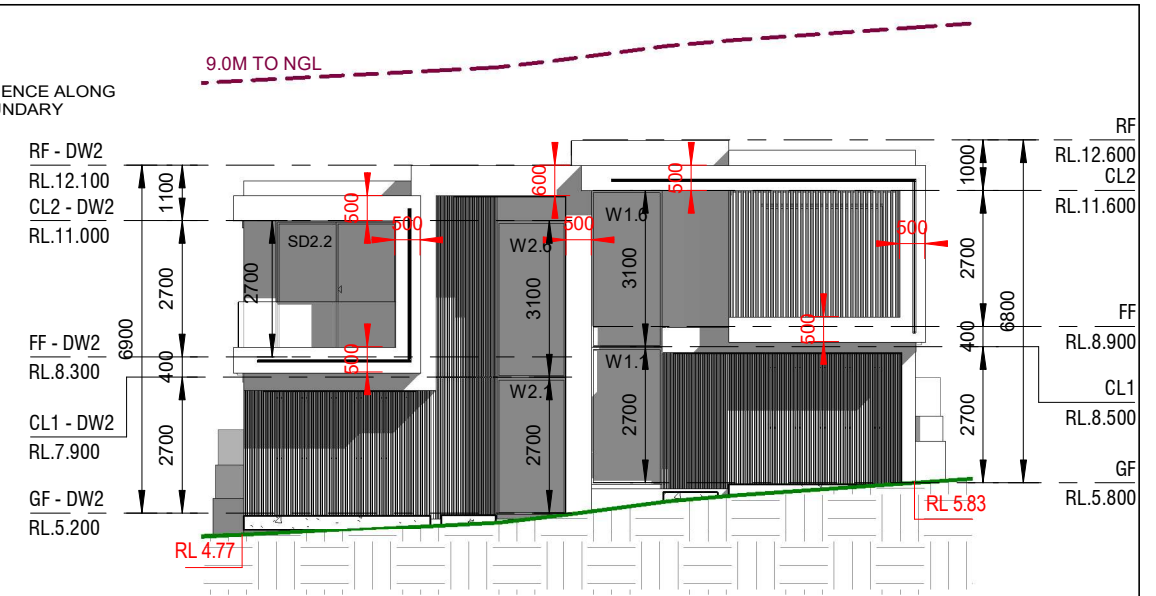

1 SITE PLAN & ROOF PLAN, SITE ANALYSIS PLAN - A4
1 : 300

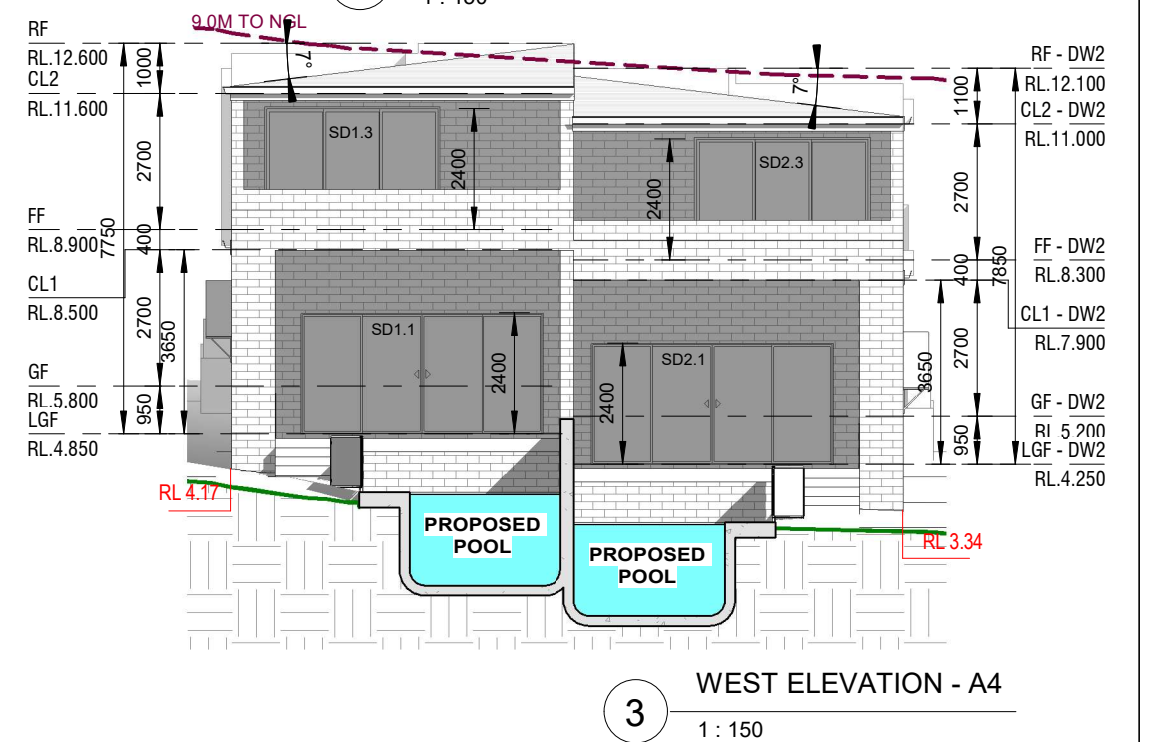

3 WEST ELEVATION - A4
1 : 150

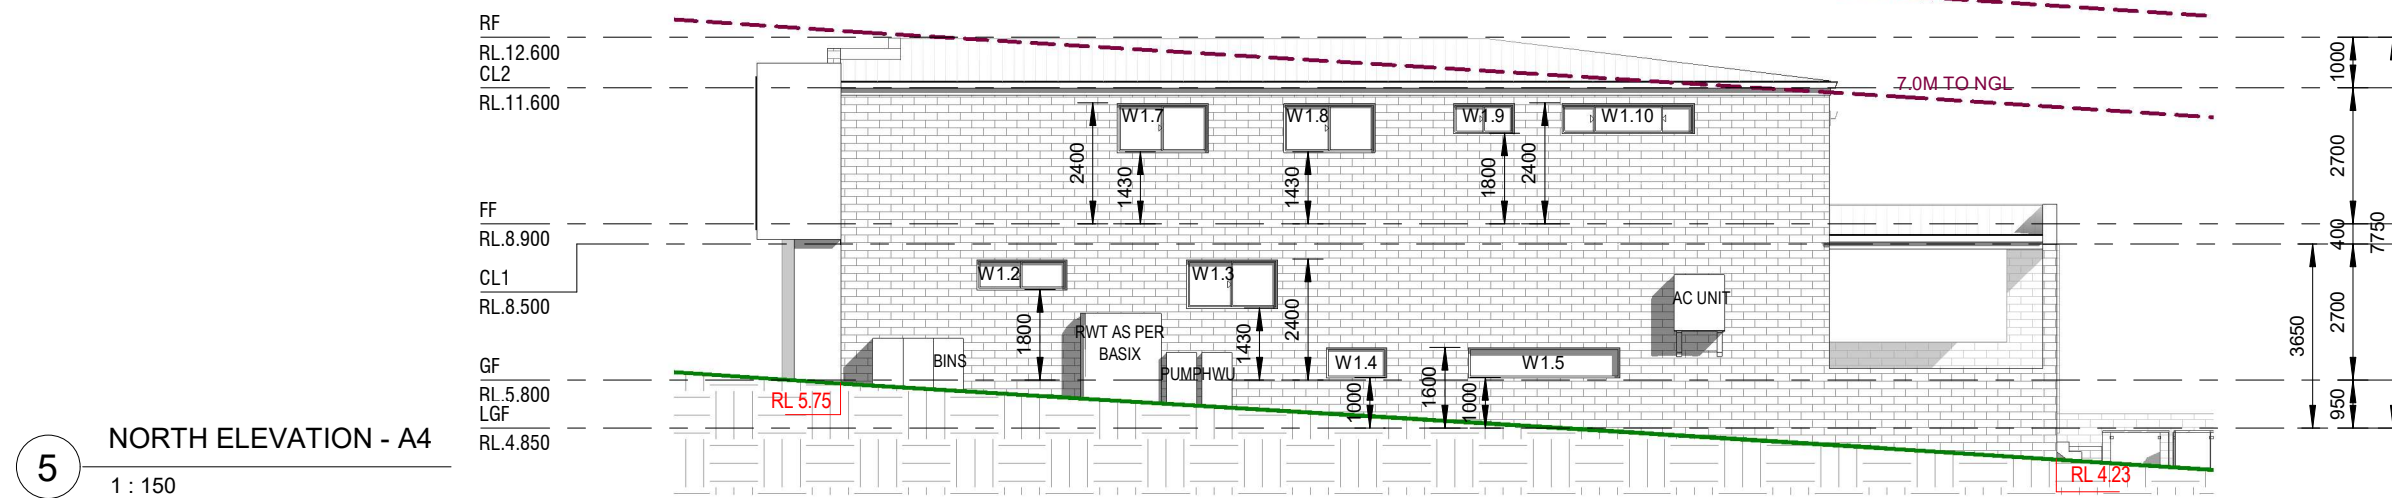

5 NORTH ELEVATION - A4
1 : 150

A	07.11.2022	ISSUED FOR DA			DI
REV	DATE	DESCRIPTION			B

COPYRIGHT
All rights reserved.
These drawings, plans and specifications
and the copyright are the property of
Nemco Design and must not be used,
reproduced or copied wholly or in part
without the written permission of Nemco
Design.



ADDRESS:
SUITE 4, LEVEL 1,
402-410 CHAPEL RD, BANKSTOWN
NSW 2200
P: 9709 5556 M: 0422 606 228
E: abraham@nemcodesign.com.au

**PROPOSED ATTACHED DUAL OCCUPANCY
WITH GRANNY FLATS & POOLS**


A4 NOTIFICATION PLANS - 1

DRAWN BY:
A.N.


SCALE:
AS SHOWN




07/11/2022 7:46:40 am

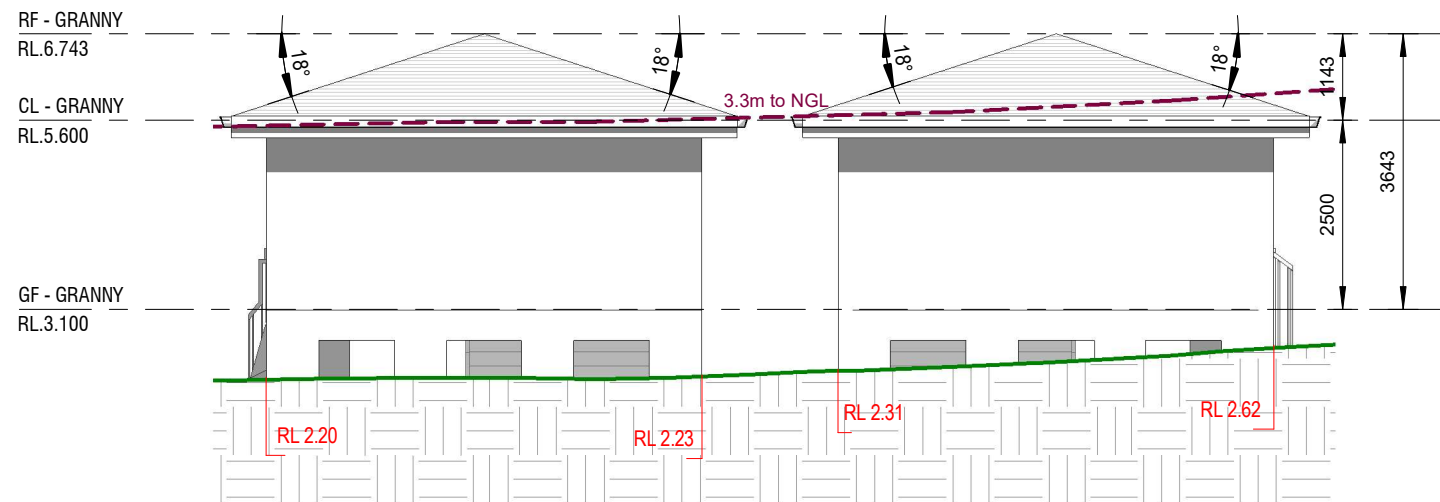


1 EAST ELEVATION - GRANNY FLAT A4
1 : 100

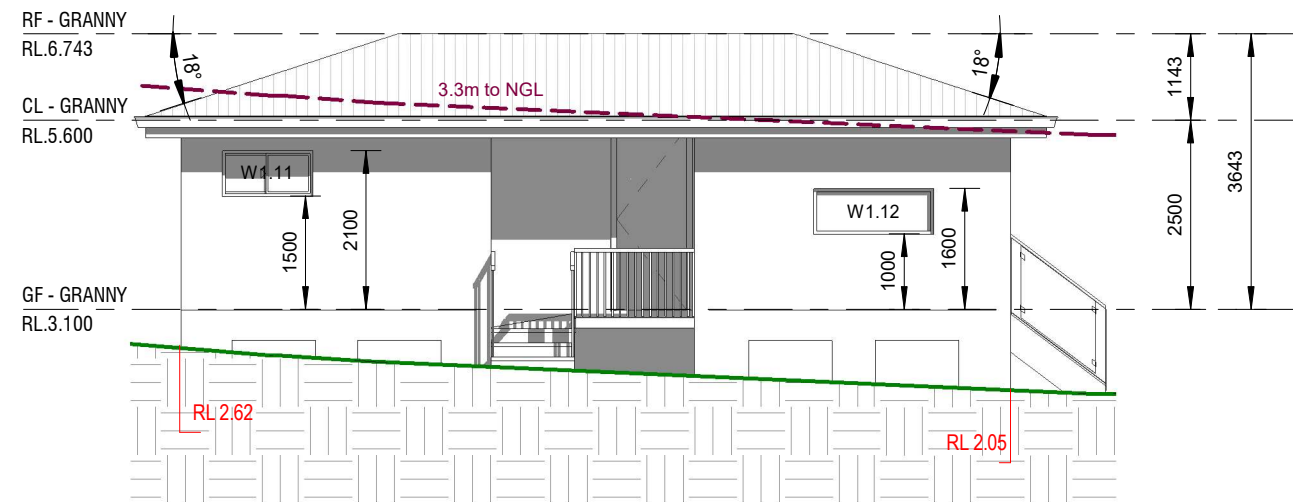


2 NORTH ELEVATION - GRANNY FLAT 1 A4
1 : 100

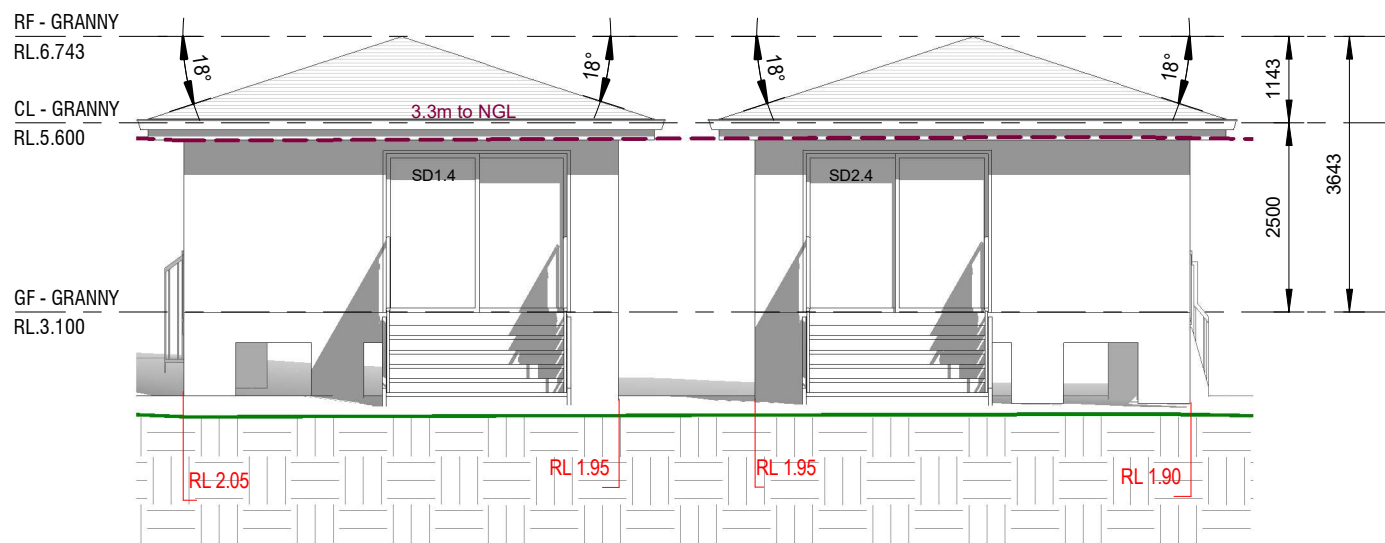


3 WEST ELEVATION - GRANNY FLAT A4
1 : 100

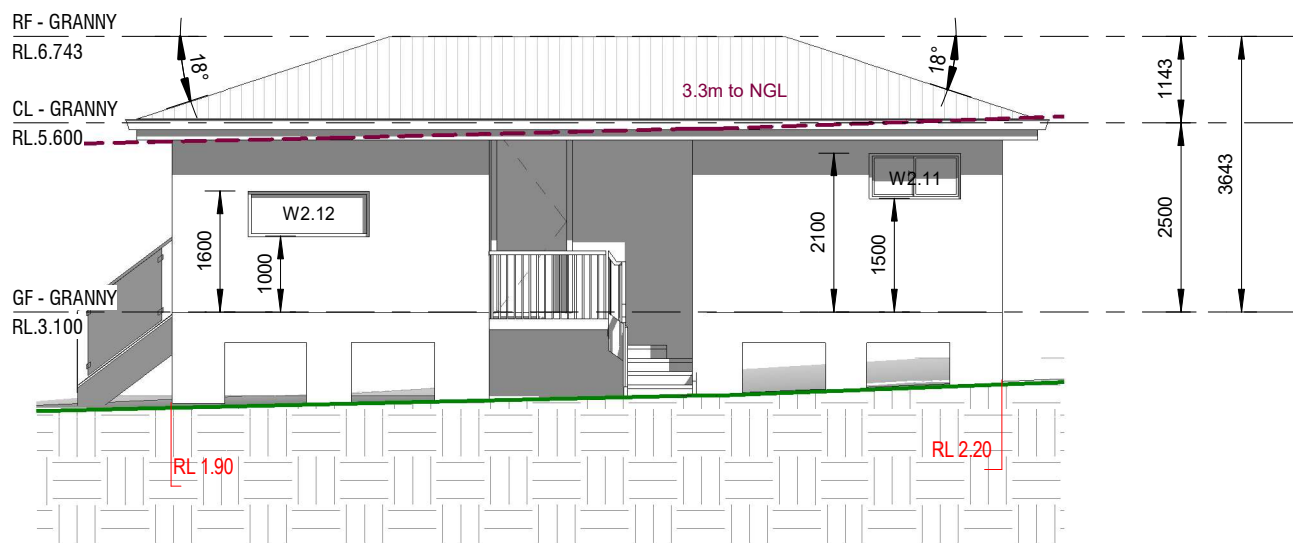

4 SOUTH ELEVATION - GRANNY FLAT 2 A4
1 : 100

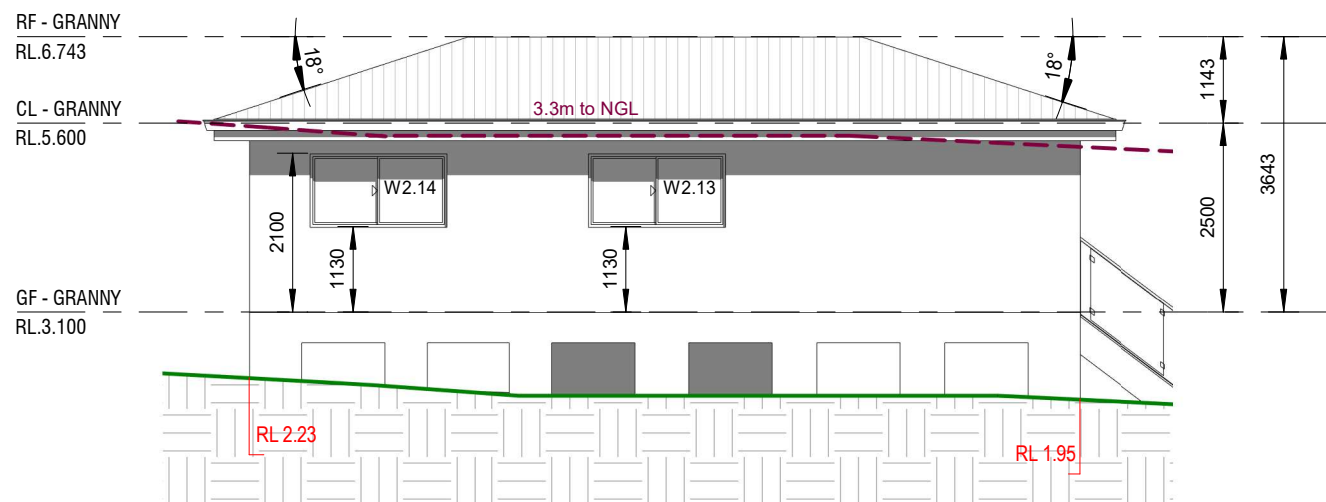

5 NORTH ELEVATION - GRANNY FLAT 2 A4
1 : 100

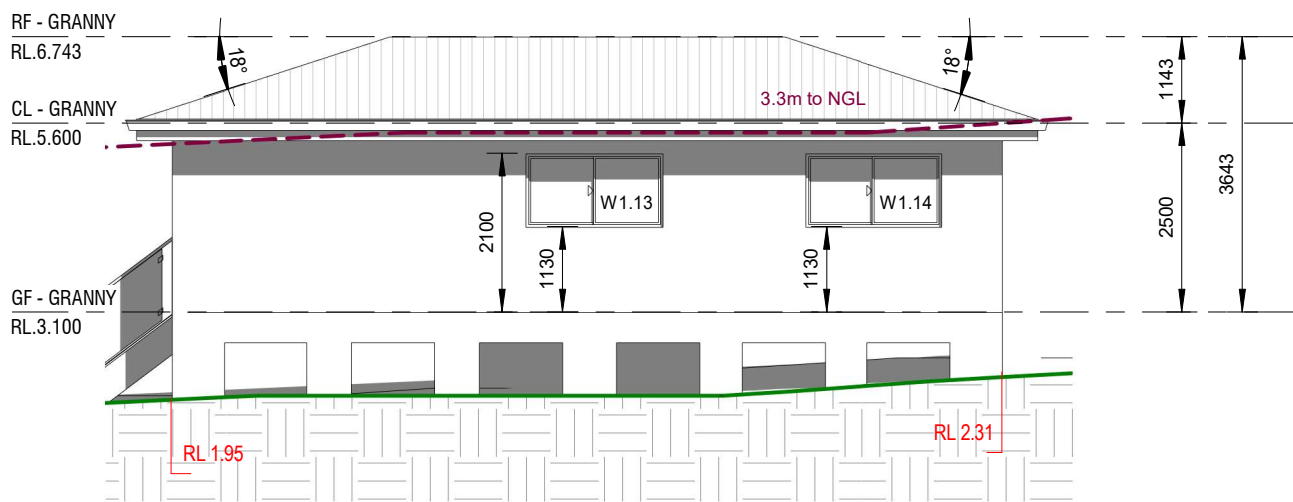

6 SOUTH ELEVATION - GRANNY FLAT 1 A4
1 : 100

REV	DATE	DESCRIPTION	BY
A	07.11.2022	ISSUED FOR DA	DK

COPYRIGHT
All rights reserved.
These drawings, plans and specifications
and the copyright are the property of
Nemco Design and must not be used,
reproduced or copied wholly or in part
without the written permission of Nemco
Design.

NEMCO DESIGN
PTY LTD
STRUCTURAL ENGINEERING
& ARCHITECTURAL DESIGN
ADDRESS:
SUITE 4, LEVEL 1,
402-410 CHAPEL RD, BANKSTOWN,
NSW 2200
P: 9709 5556 M: 9422 606 228
E: abraham@nemcodesign.com.au

**PROPOSED ATTACHED DUAL OCCUPANCY
WITH GRANNY FLATS & POOLS**
38 VIRGINIUS ST, PADSTOW
LOT 19, DP 1528, SECTION C
A4 NOTIFICATION PLANS - 2

JOB NUMBER: 22713	DWG NUMBER: A20	ORIGINAL SIZE: A3
DESIGNED BY: A.N.	DATE: 07.11.2022	
DRAWN BY: A.N.	SCALE: AS SHOWN	

07/11/2022 7:46:41 am