


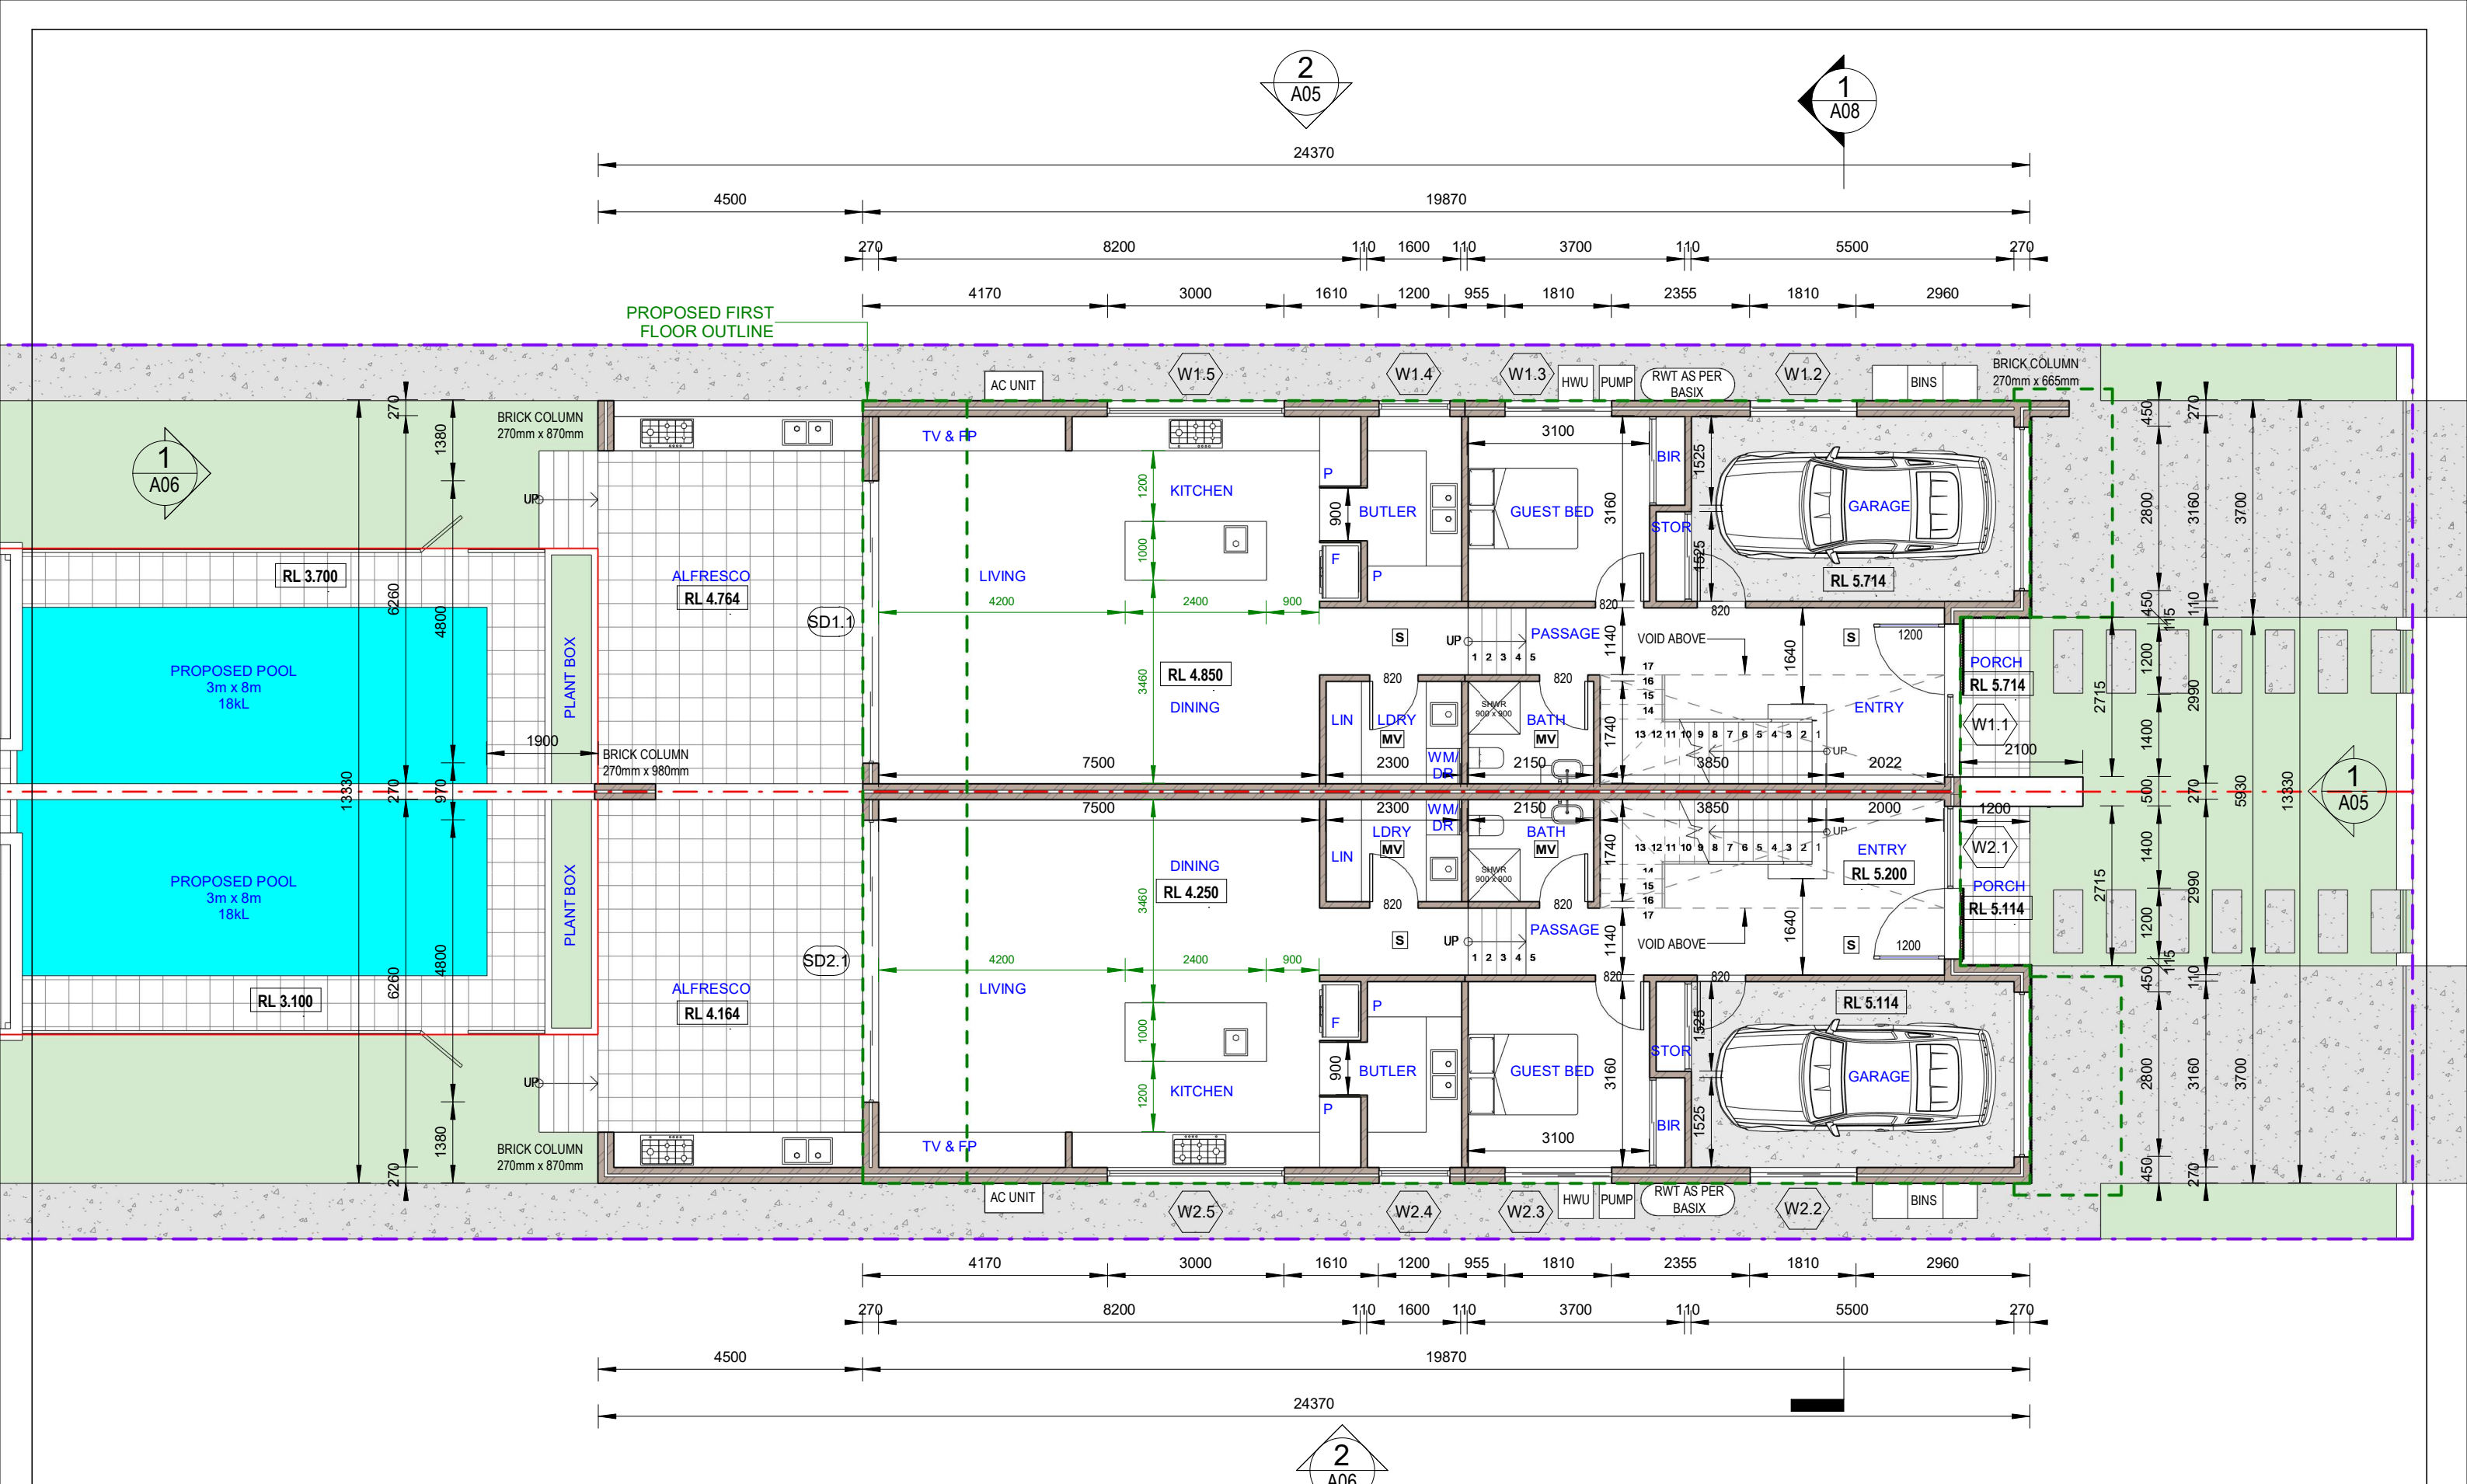

1 PROPOSED GROUND FLOOR PLAN

1 : 100

- [S] SMOKE ALARM SYSTEM
- [MV] MECHANICAL VENTILATION
- - - PROPOSED FIRST FLOOR OUTLINE

REV	DATE	DESCRIPTION	BY
A	07.11.2022	ISSUED FOR DA	DK

COPYRIGHT
All rights reserved.
These drawings, plans and specifications and the copyright are the property of Nemco Design and must not be used, reproduced or copied wholly or in part without the written permission of Nemco Design.




NEMCO DESIGN
PTY LTD

STRUCTURAL ENGINEERING
& ARCHITECTURAL DESIGN


ADDRESS:
SUITE 4, LEVEL 1,
402-410 CHAPEL RD, BANKSTOWN,
NSW 2200
P: 9709 5556 M: 9422 686 228
E: abraham@nemcodesign.com.au

**PROPOSED ATTACHED DUAL OCCUPANCY
WITH GRANNY FLATS & POOLS**
38 VIRGINIUS ST, PADSTOW
LOT 19, DP 1528, SECTION C

PROPOSED GROUND FLOOR PLAN

 JOB NUMBER: 22713	DWG NUMBER: A02	ORIGINAL SIZE: A3
DESIGNED BY: A.N.	DATE: 07.11.2022	
DRAWN BY: A.N.	SCALE: AS SHOWN	

7/11/2022 2:29:03 PM

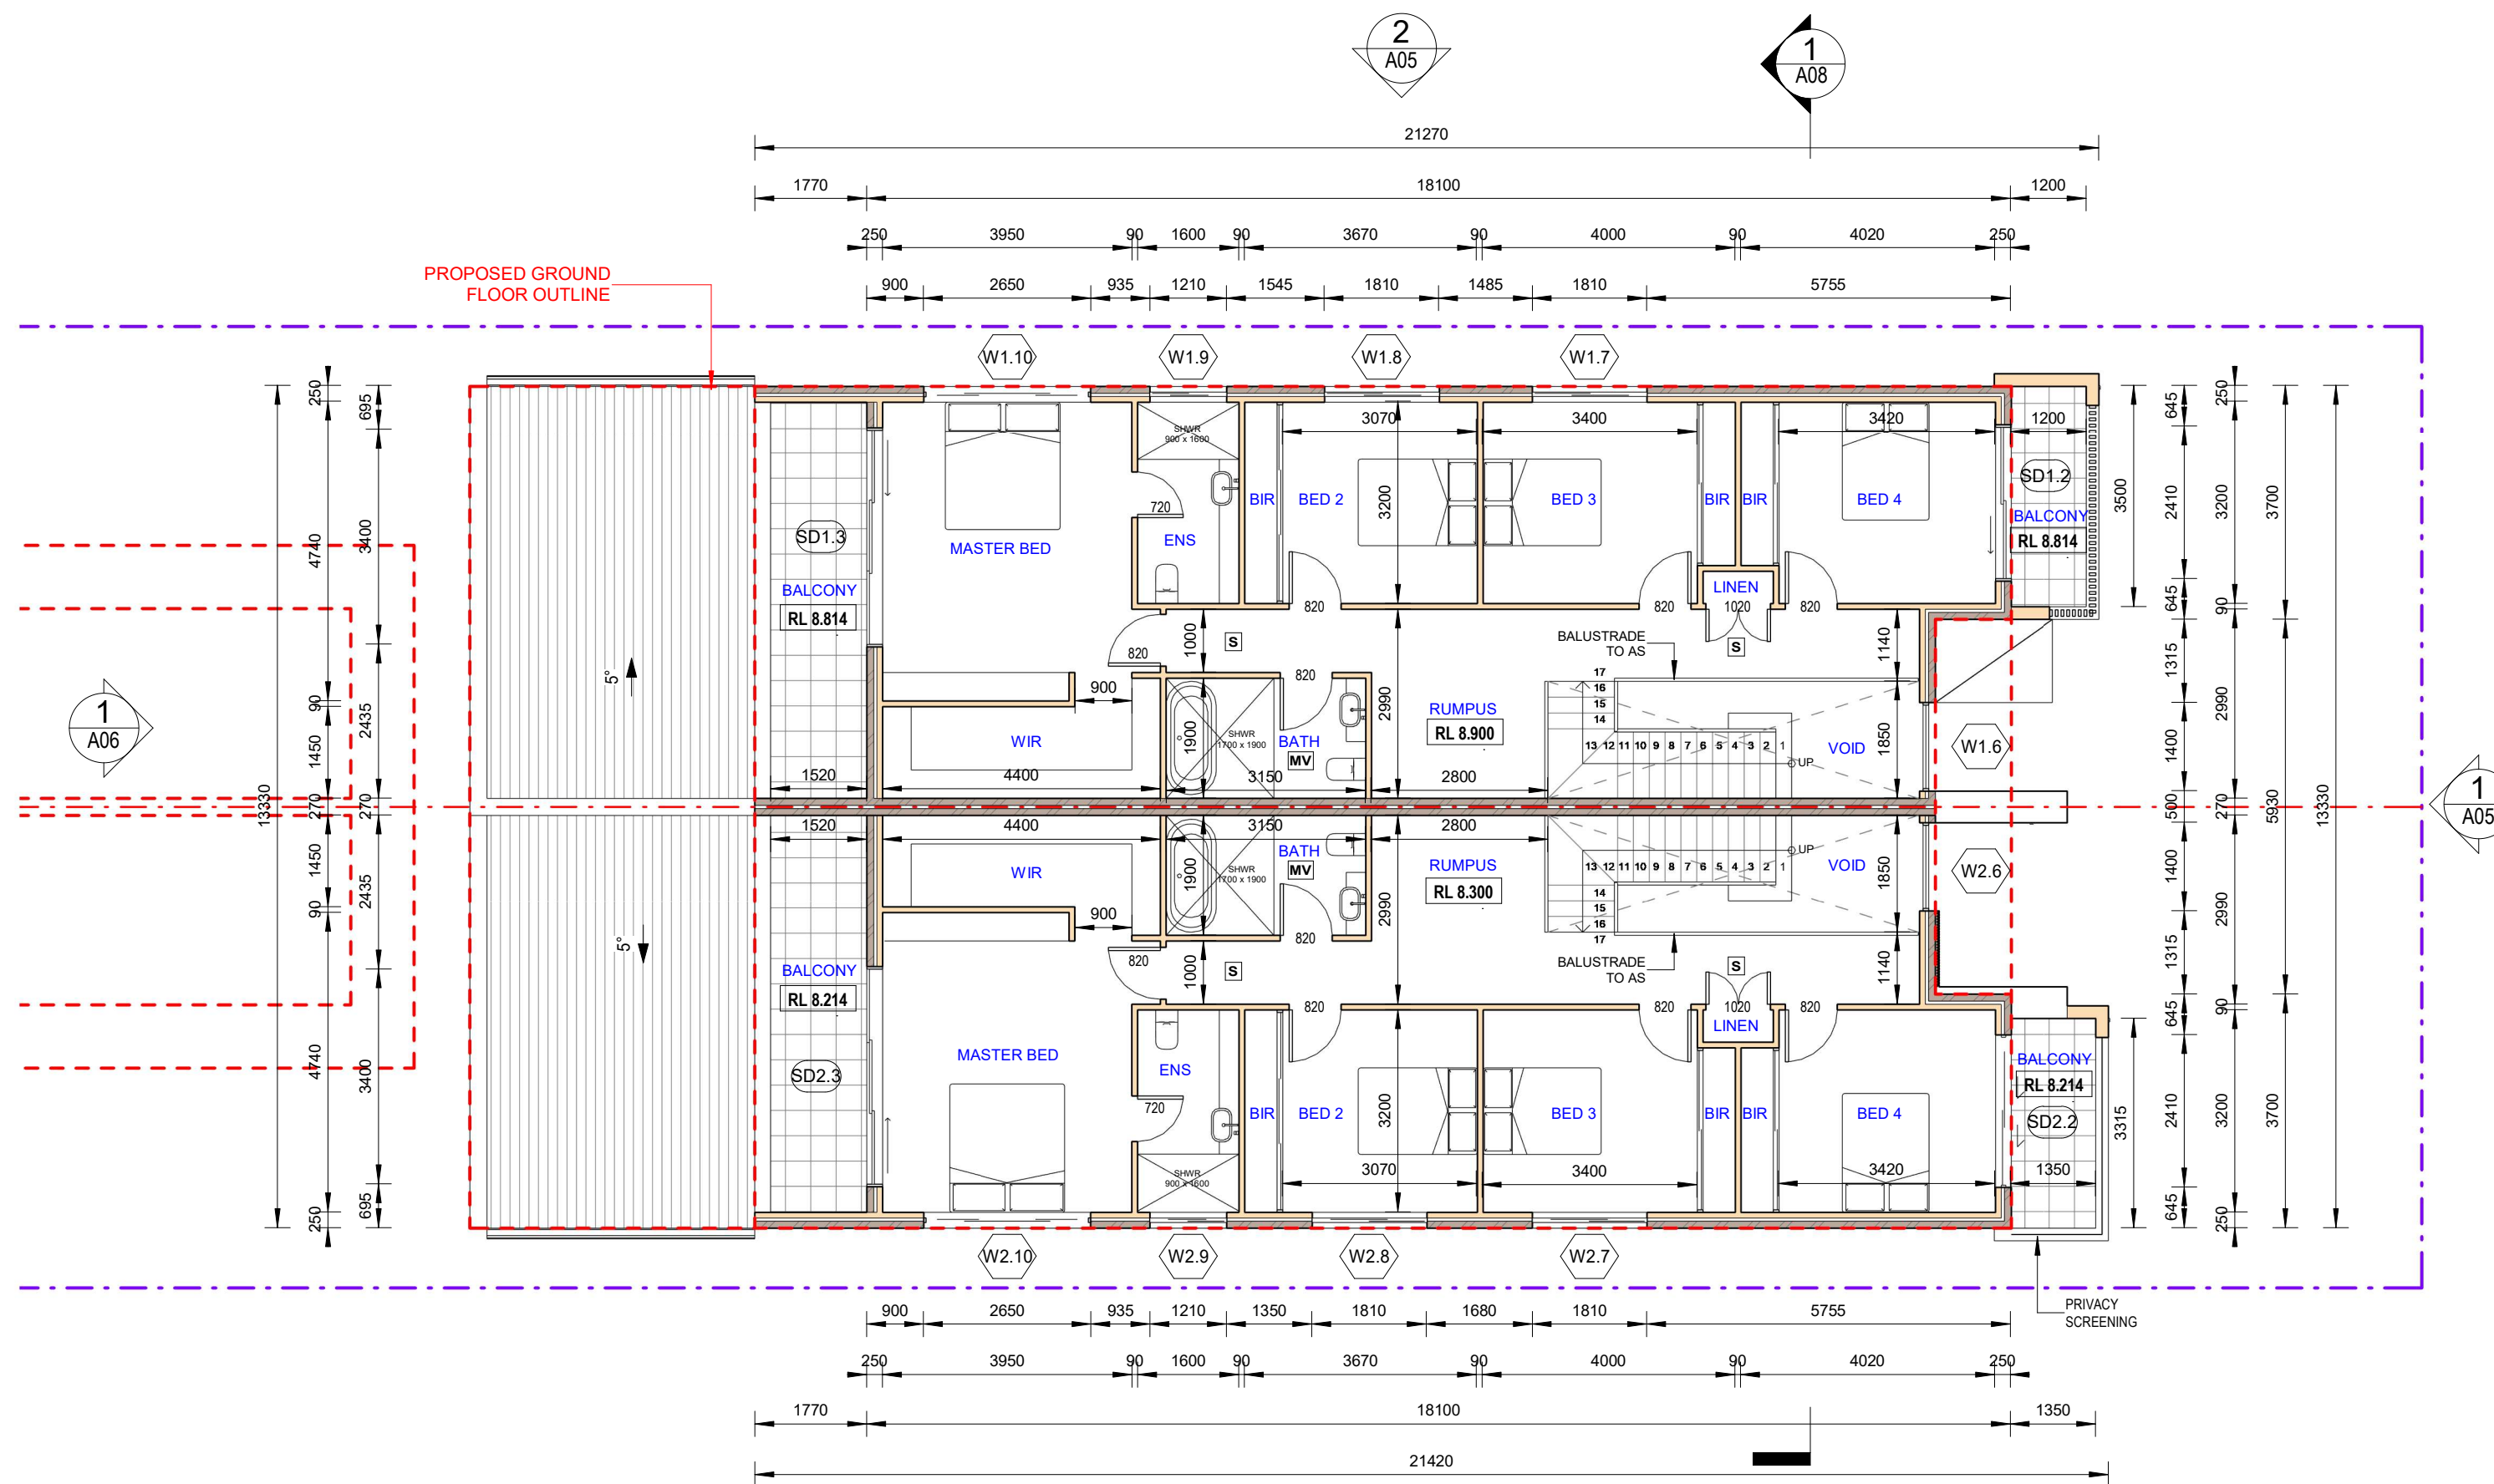

1 PROPOSED FIRST FLOOR PLAN
1: 100

- [S] SMOKE ALARM SYSTEM
- [MV] MECHANICAL VENTILATION
- - - PROPOSED GROUND FLOOR OUTLINE

REV	DATE	DESCRIPTION	BY
A	07.11.2022	ISSUED FOR DA	DK

COPYRIGHT
All rights reserved.
These drawings, plans and specifications and the copyright are the property of Nemco Design and must not be used, reproduced or copied wholly or in part without the written permission of Nemco Design.




NEMCO DESIGN
PTY LTD


STRUCTURAL ENGINEERING
& ARCHITECTURAL DESIGN

ADDRESS:
SUITE 4, LEVEL 1,
402-410 CHAPEL RD, BANKSTOWN,
NSW 2200
P: 9709 5556 M: 9422 606 228
E: abraham@nemcodesign.com.au


**PROPOSED ATTACHED DUAL OCCUPANCY
WITH GRANNY FLATS & POOLS**
38 VIRGINIUS ST, PADSTOW
LOT 19, DP 1528, SECTION C

PROPOSED FIRST FLOOR PLAN

 JOB NUMBER: 22713	DWG NUMBER: A03	ORIGINAL SIZE: A3
DESIGNED BY: A.N.	DATE: 07.11.2022	
DRAWN BY: A.N.	SCALE: AS SHOWN	

 

7/11/2022 2:29:06 PM

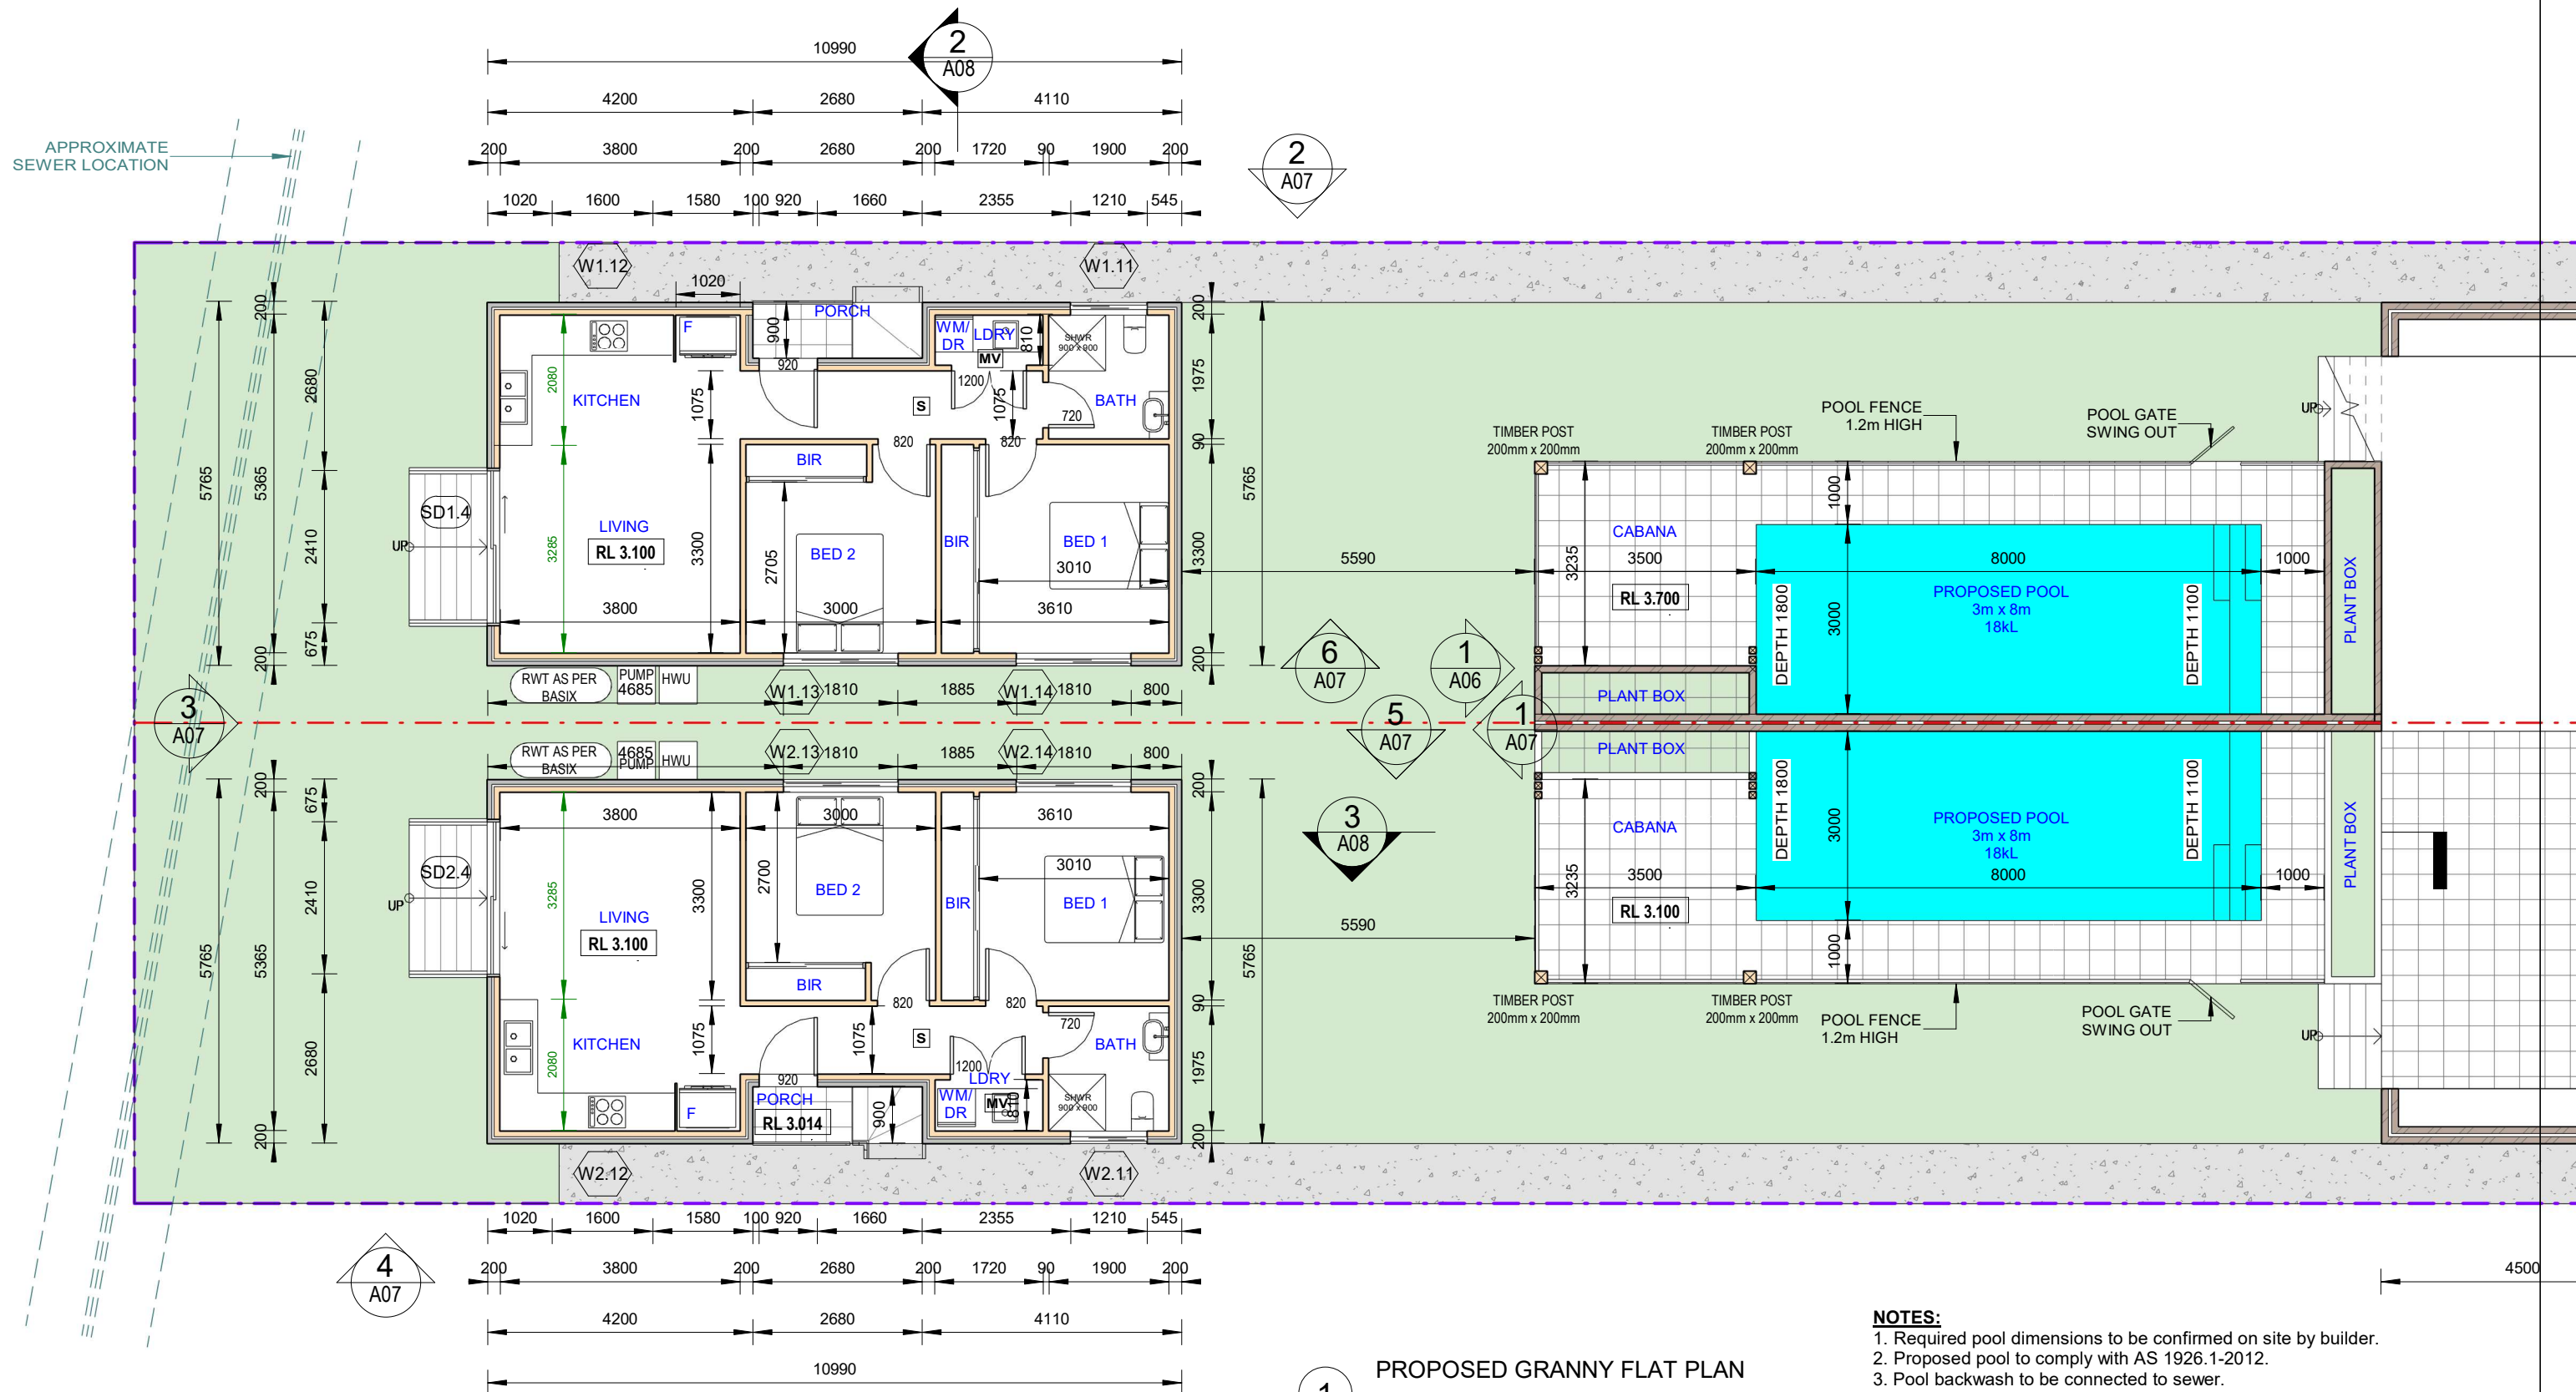

1 PROPOSED GRANNY FLAT PLAN
1 : 100

[S] SMOKE ALARM SYSTEM
[MV] MECHANICAL VENTILATION

- NOTES:**
1. Required pool dimensions to be confirmed on site by builder.
 2. Proposed pool to comply with AS 1926.1-2012.
 3. Pool backwash to be connected to sewer.
 4. Pool gates with child resistant barrier.
 5. Pool gates to open away from pool area.
 6. Pool fencing to be non-combustible.
 7. Boundary fence (acting as pool barrier) to be min. 1.80m high from the level of pool decking. No footholds on the barrier.

REV	DATE	DESCRIPTION	BY
A	07.11.2022	ISSUED FOR DA	DK

COPYRIGHT
All rights reserved.
These drawings, plans and specifications and the copyright are the property of Nemco Design and must not be used, reproduced or copied wholly or in part without the written permission of Nemco Design.

NEMCO DESIGN
PTY LTD

ADDRESS:
SUITE 4, LEVEL 1,
402-410 CHAPEL RD, BANKSTOWN,
NSW 2200
P: 9709 5556 M: 9422 606 228
E: abraham@nemcodesign.com.au

**STRUCTURAL ENGINEERING
& ARCHITECTURAL DESIGN**

**PROPOSED ATTACHED DUAL OCCUPANCY
WITH GRANNY FLATS & POOLS**
38 VIRGINIUS ST, PADSTOW
LOT 19, DP 1528, SECTION C

PROPOSED GRANNY FLAT PLAN

JOB NUMBER: 22713	DWG NUMBER: A04	ORIGINAL SIZE: A3
DESIGNED BY: A.N.	DATE: 07.11.2022	
DRAWN BY: A.N.	SCALE: AS SHOWN	