




1 EAST ELEVATION - GRANNY FLAT  
1 : 100

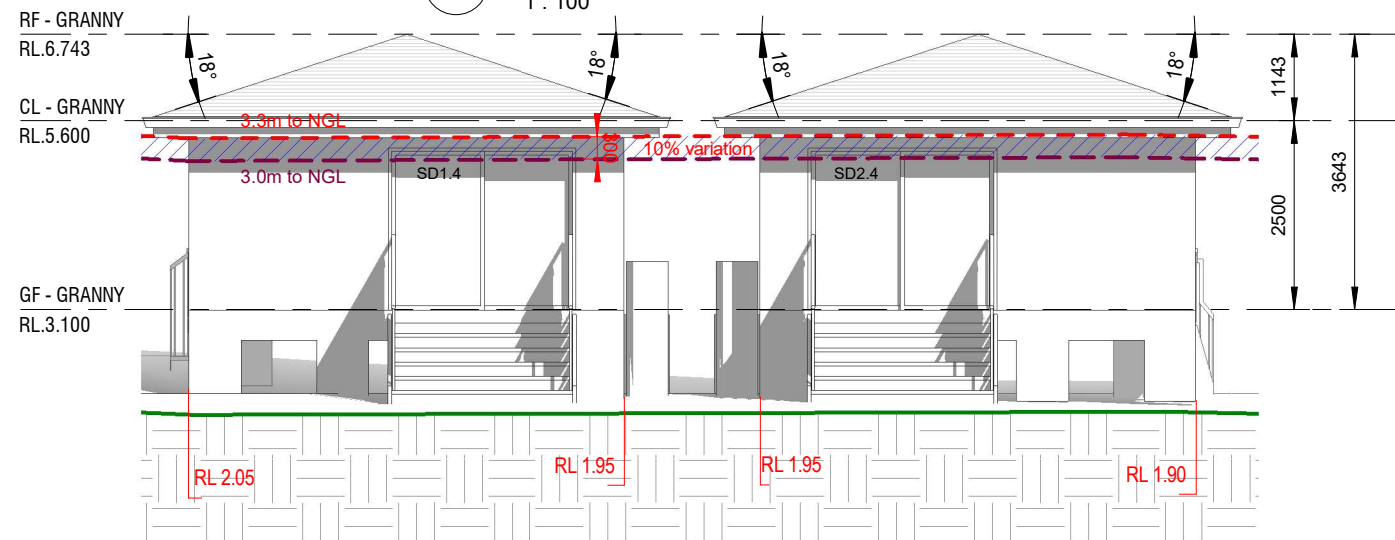


3 WEST ELEVATION - GRANNY FLAT  
1 : 100

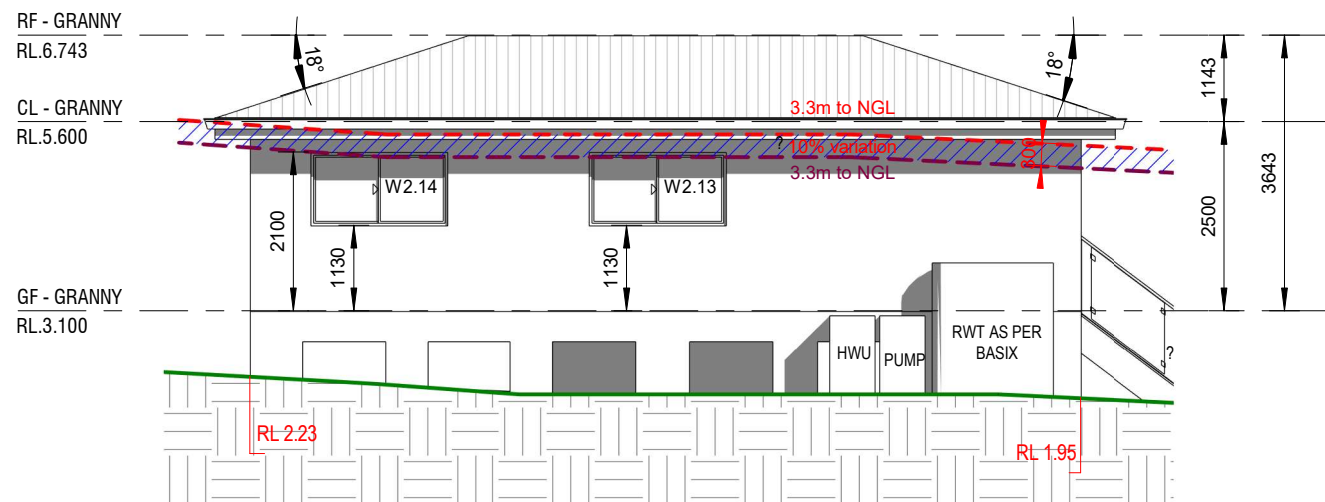


5 NORTH ELEVATION - GRANNY FLAT 2  
1 : 100

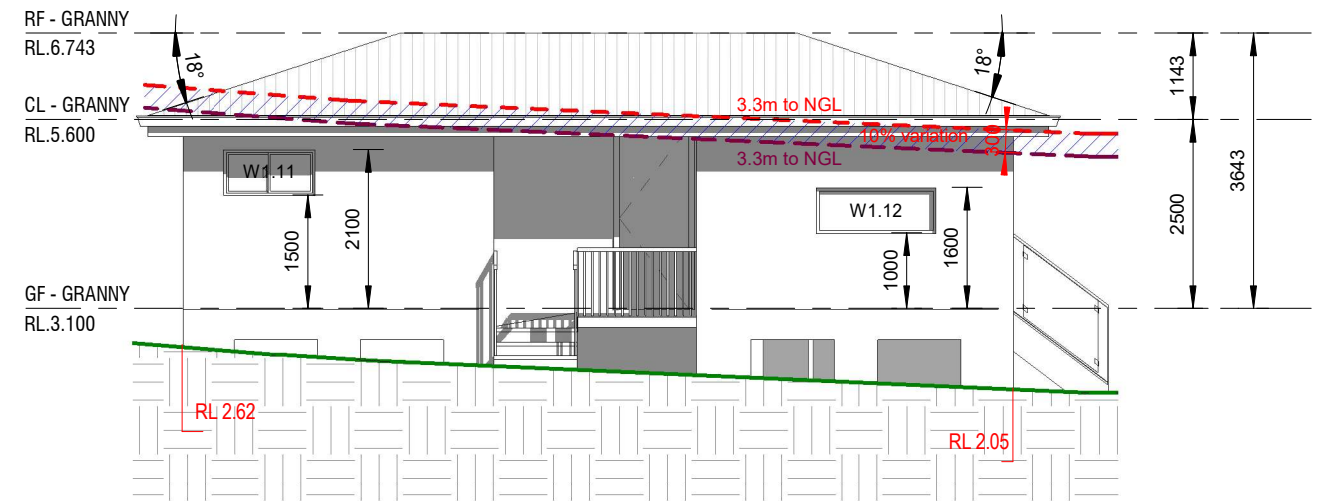

2 NORTH ELEVATION - GRANNY FLAT 1  
1 : 100

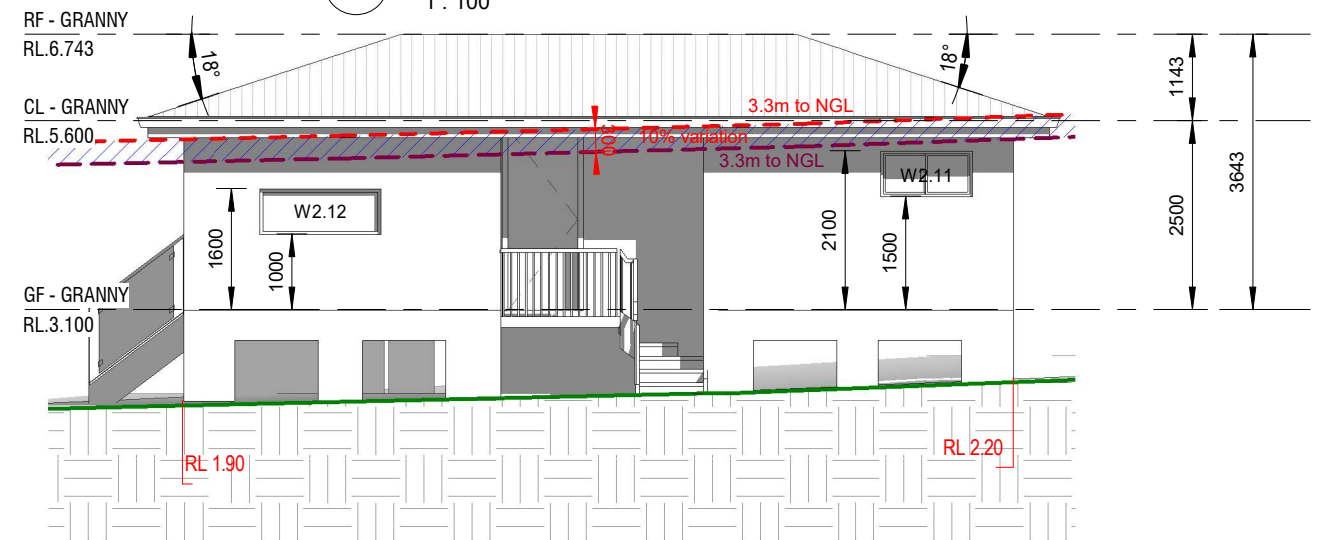

4 SOUTH ELEVATION - GRANNY FLAT 2  
1 : 100

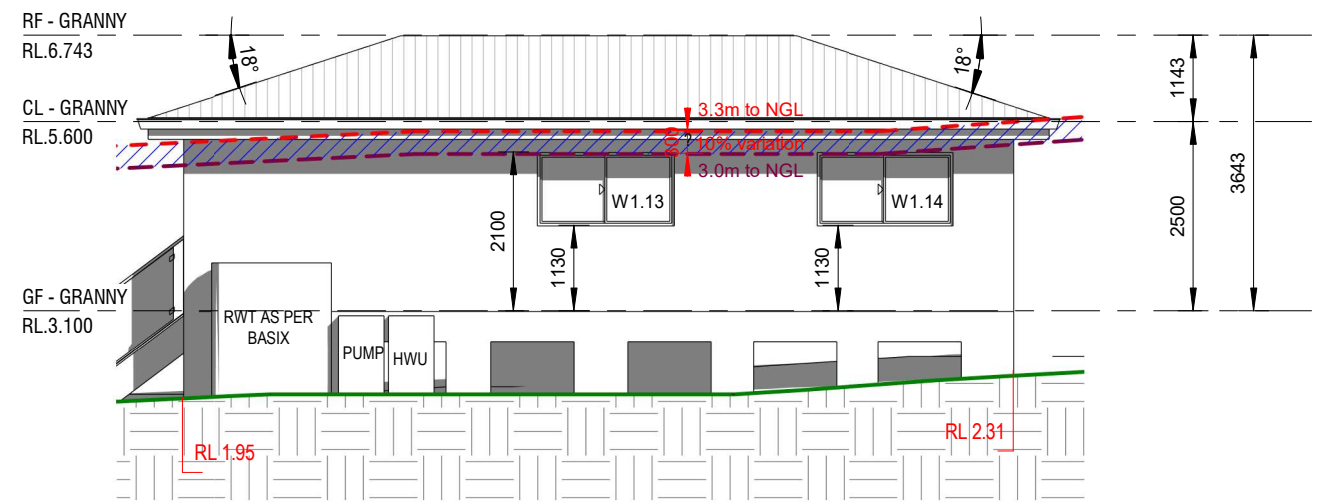

6 SOUTH ELEVATION - GRANNY FLAT 1  
1 : 100

REV	DATE	DESCRIPTION	BY
A	07.11.2022	ISSUED FOR DA	DK

**COPYRIGHT**  
All rights reserved.  
These drawings, plans and specifications  
and the copyright are the property of  
Nemco Design and must not be used,  
reproduced or copied wholly or in part  
without the written permission of Nemco  
Design.


**NEMCO DESIGN**  
PTY LTD  
STRUCTURAL ENGINEERING  
& ARCHITECTURAL DESIGN  
ADDRESS:  
SUITE 4, LEVEL 1,  
402-410 CHAPEL RD, BANKSTOWN,  
NSW 2200  
P: 9799 5556 M: 9422 686 228  
E: abraham@nemcodesign.com.au

**PROPOSED ATTACHED DUAL OCCUPANCY  
WITH GRANNY FLATS & POOLS**  
38 VIRGINIUS ST, PADSTOW  
LOT 19, DP 1528, SECTION C  
**ELEVATIONS - PART 3**


JOB NUMBER: <b>22713</b>	DWG NUMBER: <b>A07</b>	ORIGINAL SIZE: A3
DESIGNED BY: A.N.	DATE: <b>07.11.2022</b>	
DRAWN BY: A.N.	SCALE: AS SHOWN	

7/11/2022 2:30:14 PM




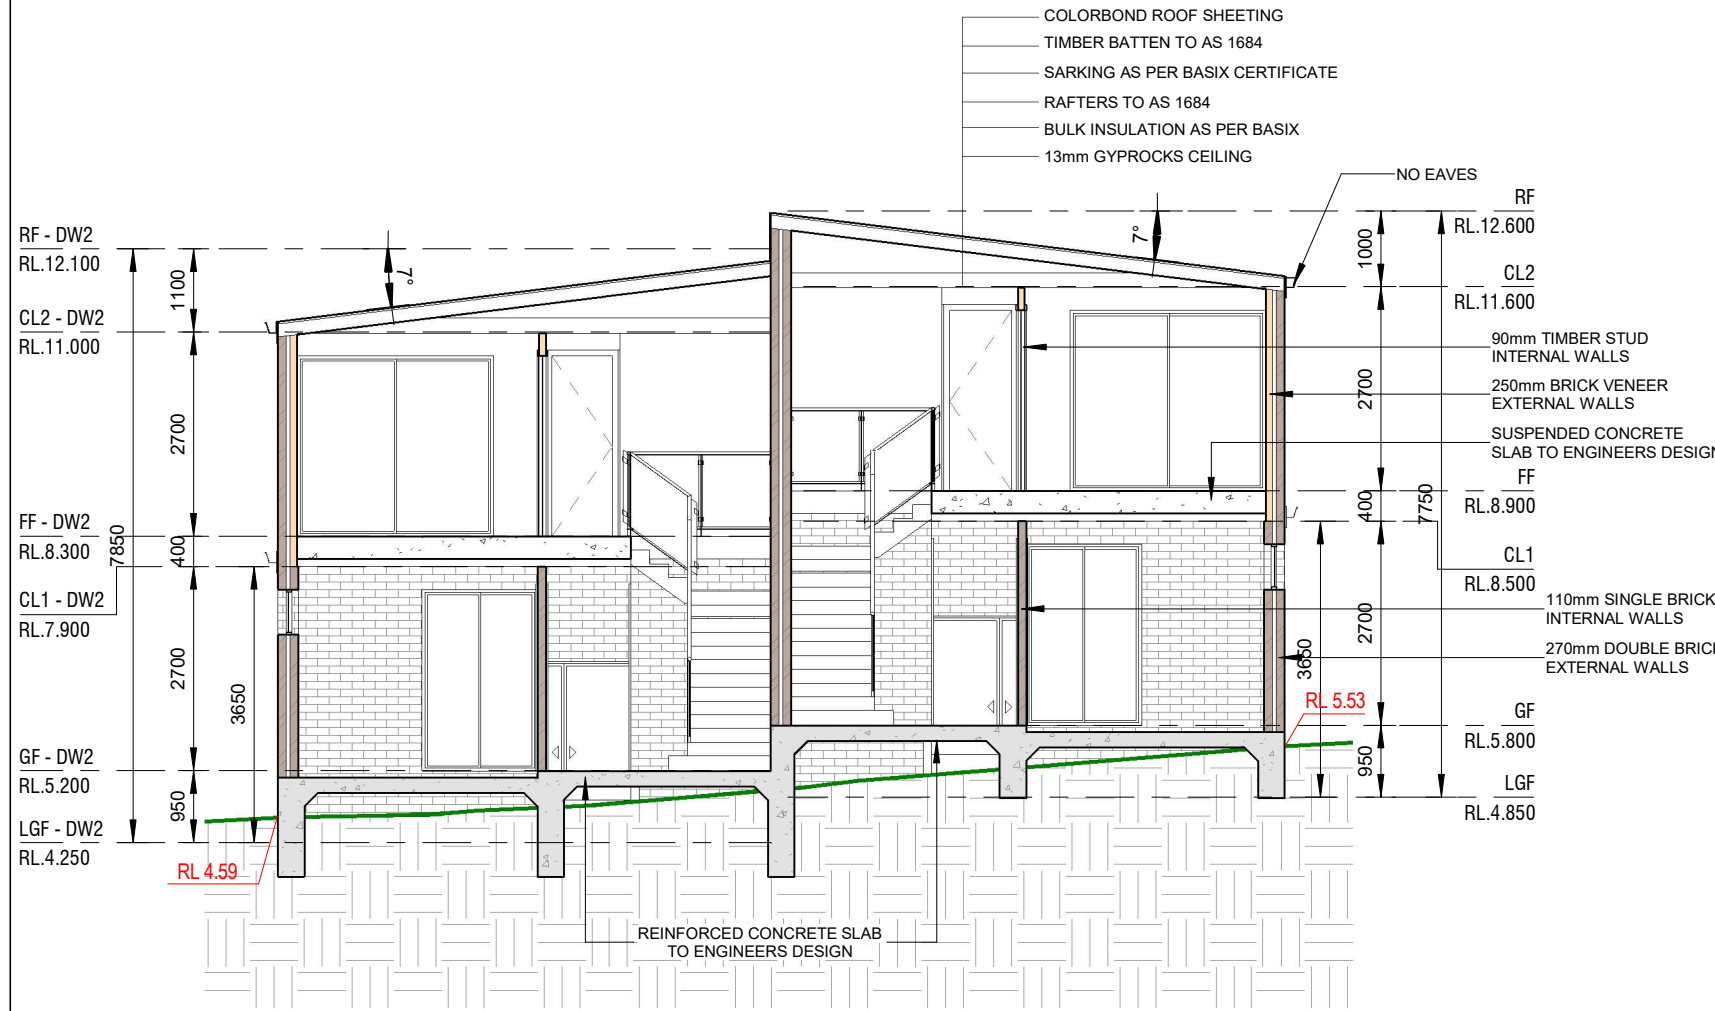


1 SECTION 1  
1 : 100

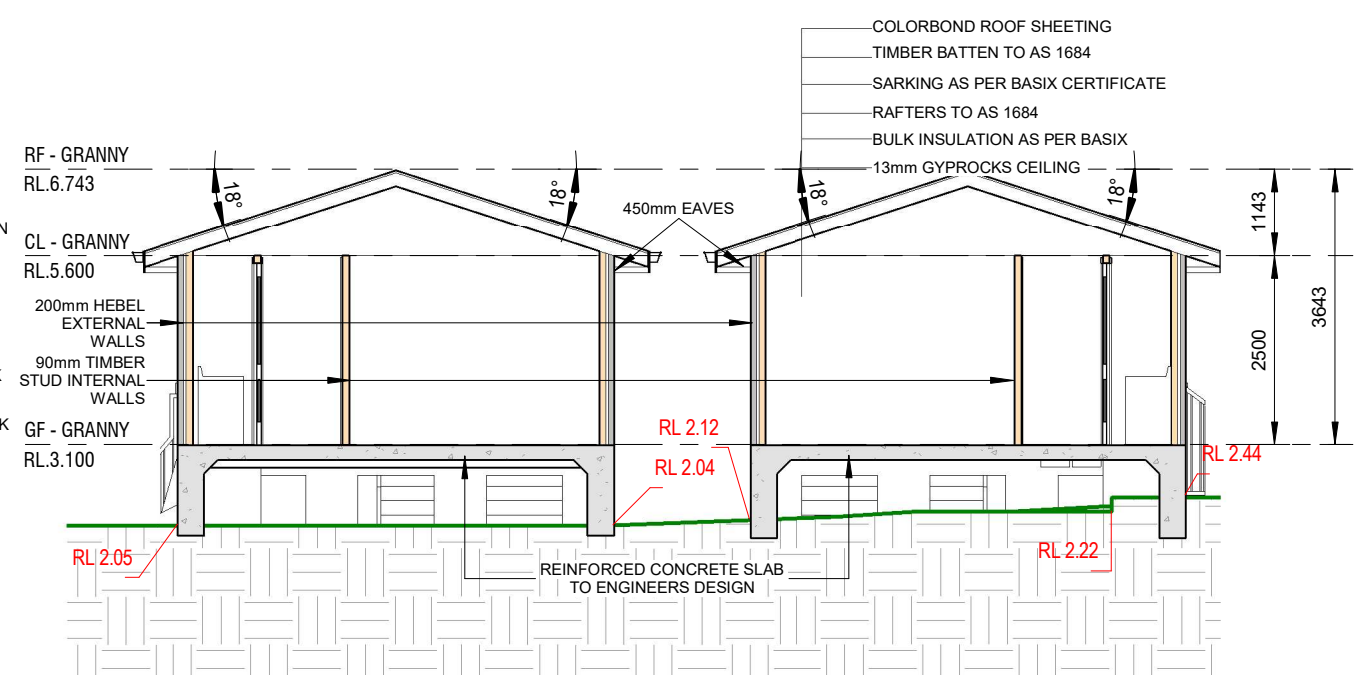

2 SECTION 2  
1 : 100

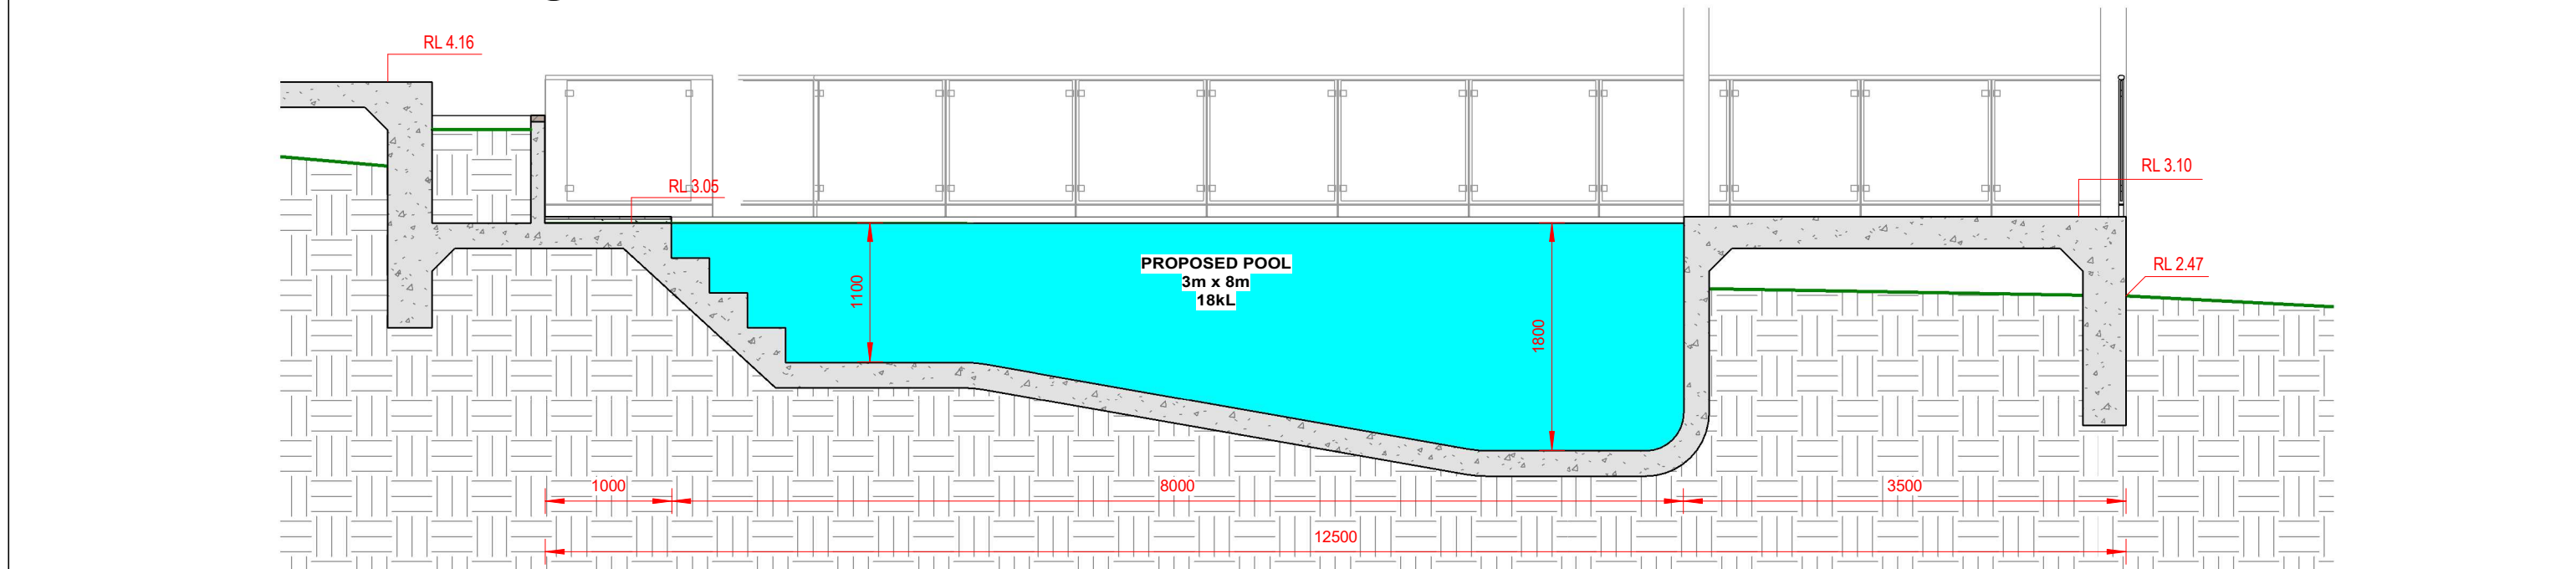

3 POOL SECTION  
1 : 50

 

REV	DATE	DESCRIPTION	BY
A	07.11.2022	ISSUED FOR DA	DK

**COPYRIGHT**  
All rights reserved.  
These drawings, plans and specifications  
and the copyright are the property of  
Nemco Design and must not be used,  
reproduced or copied wholly or in part  
without the written permission of Nemco  
Design.

**NEMCO DESIGN**  
PTY LTD

ADDRESS:  
SUITE 4, LEVEL 1,  
402-410 CHAPEL RD, BANKSTOWN,  
NSW 2200  
P: 9709 9556 M: 9422 606 228  
E: abraham@nemcodesign.com.au

**STRUCTURAL ENGINEERING  
& ARCHITECTURAL DESIGN**

**PROPOSED ATTACHED DUAL OCCUPANCY  
WITH GRANNY FLATS & POOLS**  
38 VIRGINIUS ST, PADSTOW  
LOT 19, DP 1528, SECTION C

**SECTION 1, 2 & POOL SECTION**

JOB NUMBER: <b>22713</b>	DWG NUMBER: <b>A08</b>	ORIGINAL SIZE: A3
DESIGNED BY: A.N.	DATE: <b>07.11.2022</b>	
DRAWN BY: A.N.	SCALE: AS SHOWN	