



(S) SMOKE DETECTOR

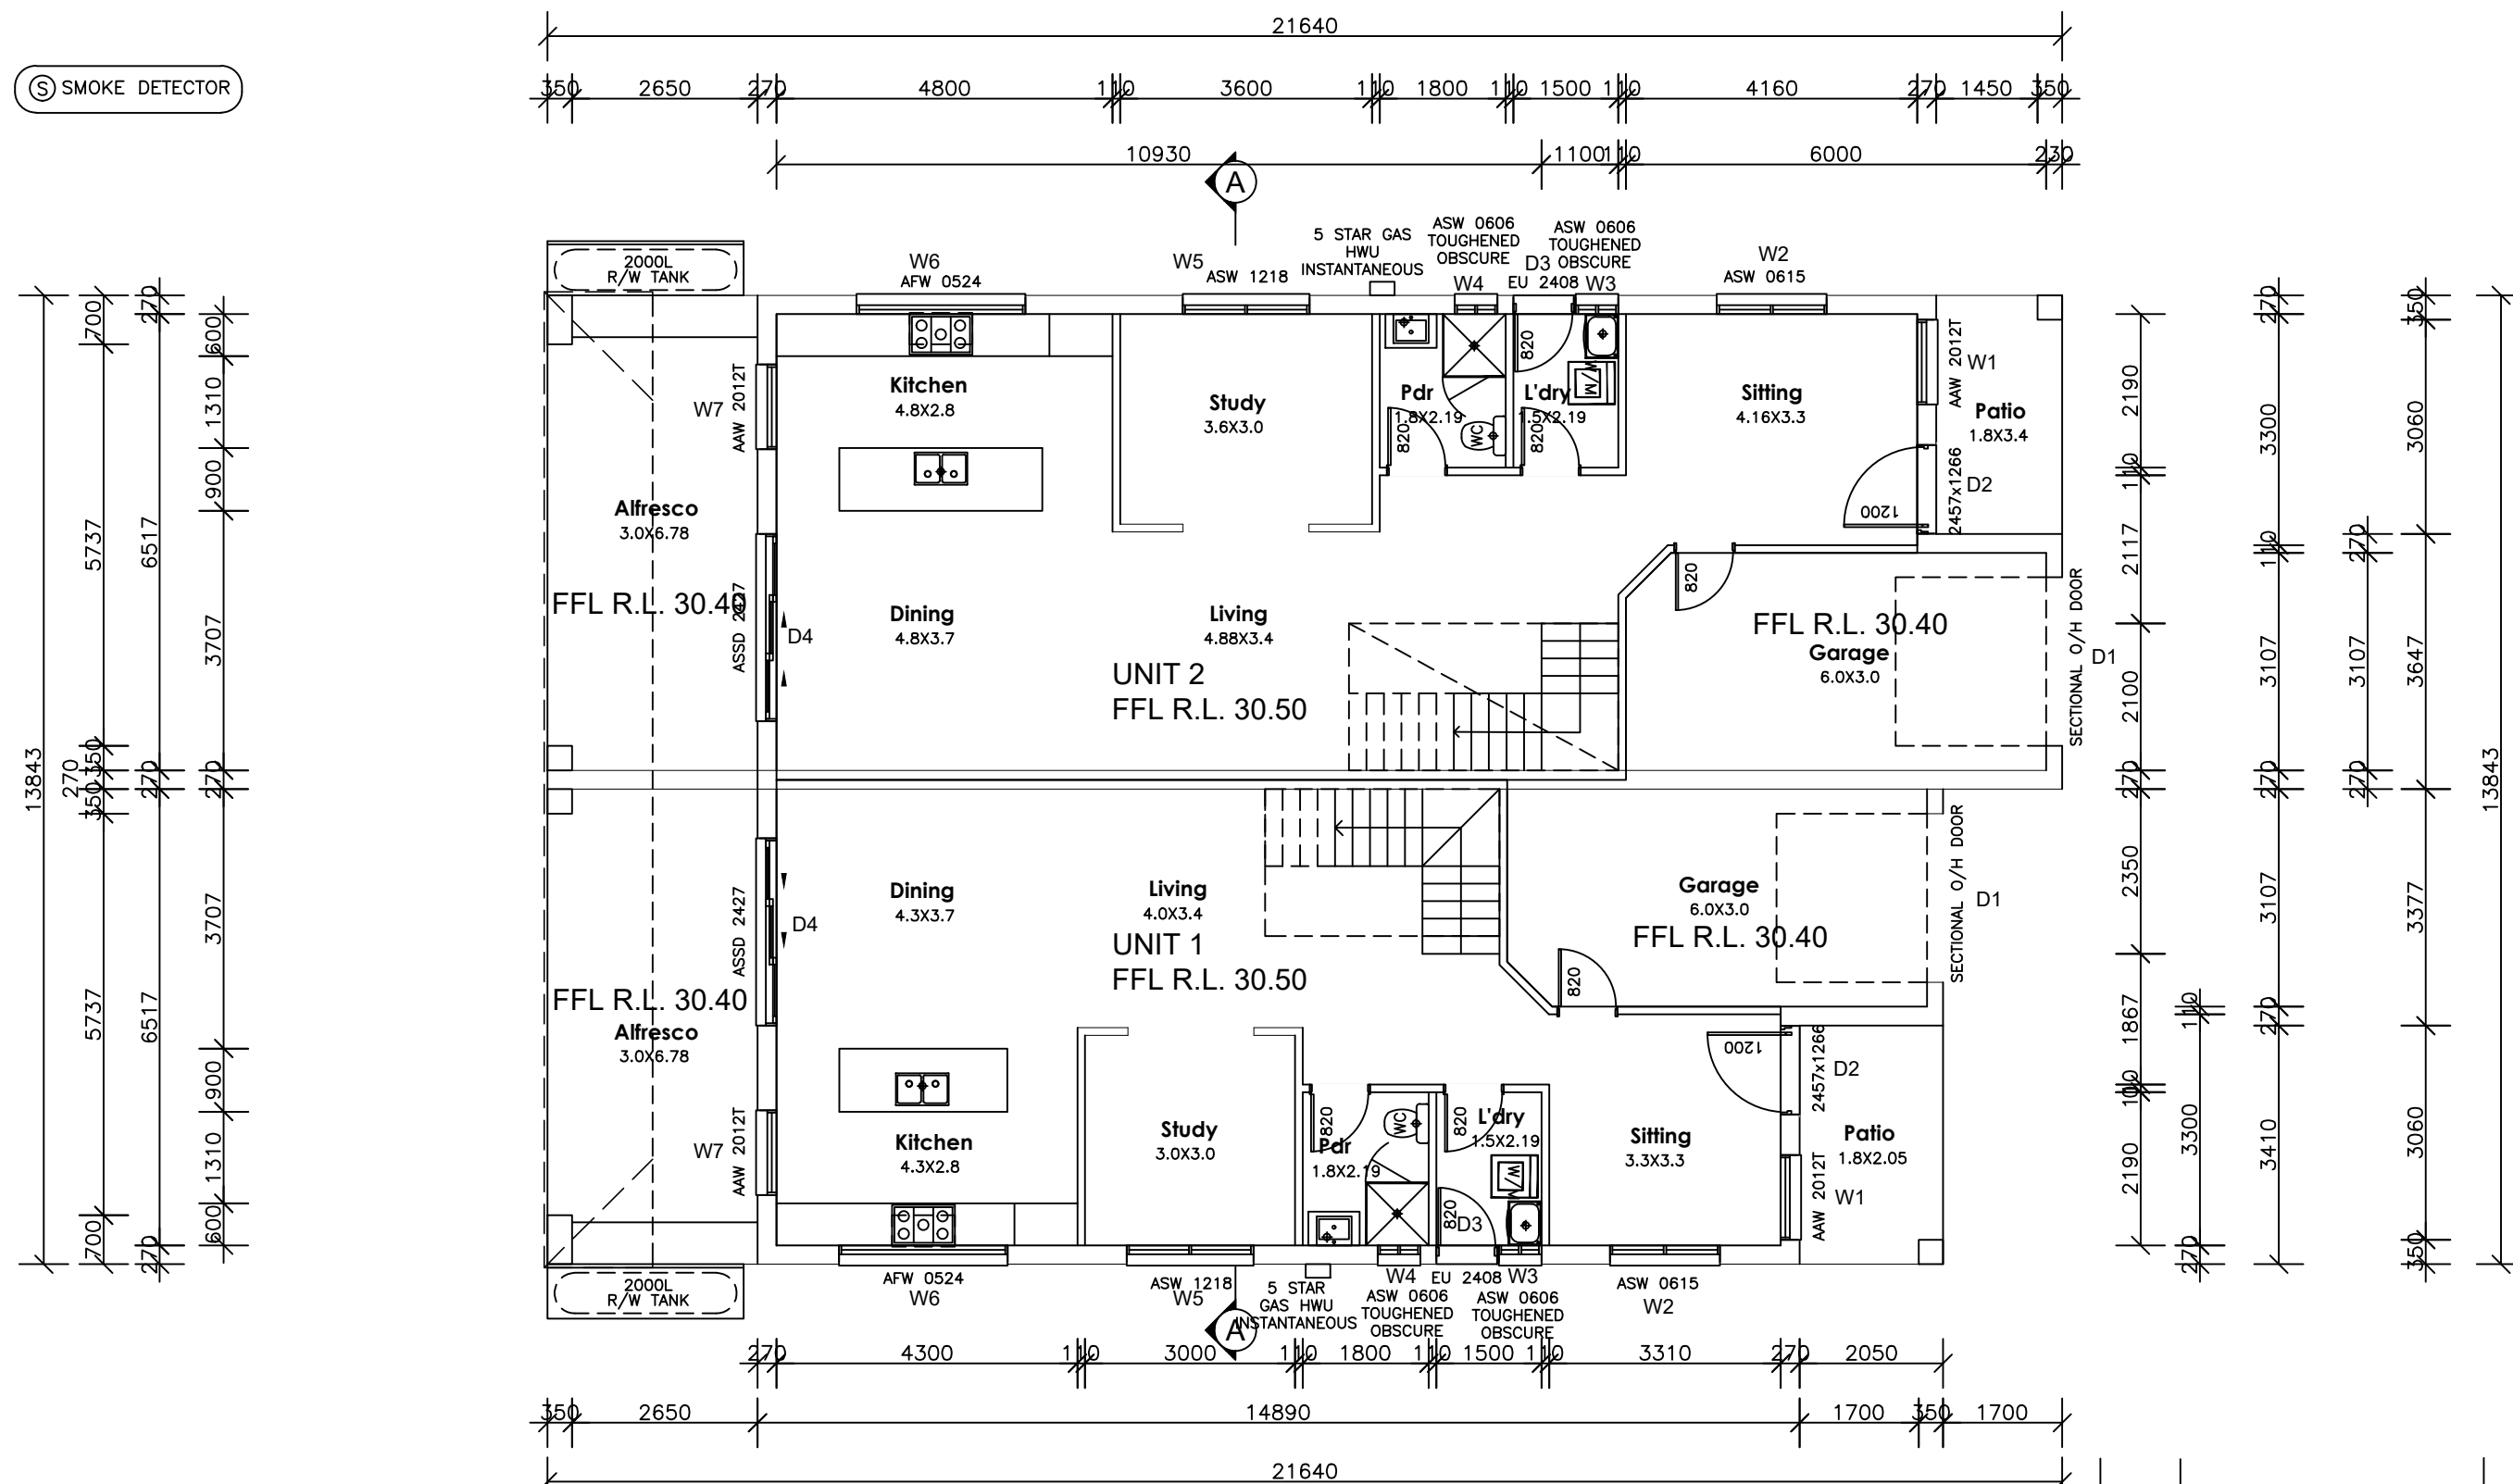

1:100 PROPOSED GROUND FLOOR PLAN

 

COLIN DE LORE & ASSOC. PTY. LTD.

ARCHITECT x DESIGNER

SUITE 203, LEVEL 2, 398 CHAPEL ROAD
BANKSTOWN NSW 2200

TEL: 9796 3450 FAX: 9708 1002 MOBIL: 0411 544 320

PROJECT:

PROPOSED DUAL OCCUPANCY
AT 150 AUBURN RD BIRRONG

CLIENTS NAME: MR. STEVEN KOLLIAS

DEVELOPMENT APPLICATION

TITLE: PROPOSED GROUND FLOOR

DRAWN BY:

C.HANNA

CHECK BY:

COLIN DE LORE

ISSUE

DATE

11 / 08 / 2022

REVISION & AMENDMENT

JOB No:

2022/103

SCALE:

1 / 100

DRAWN

SET OF:

2 / 13

SHEET No:

02