


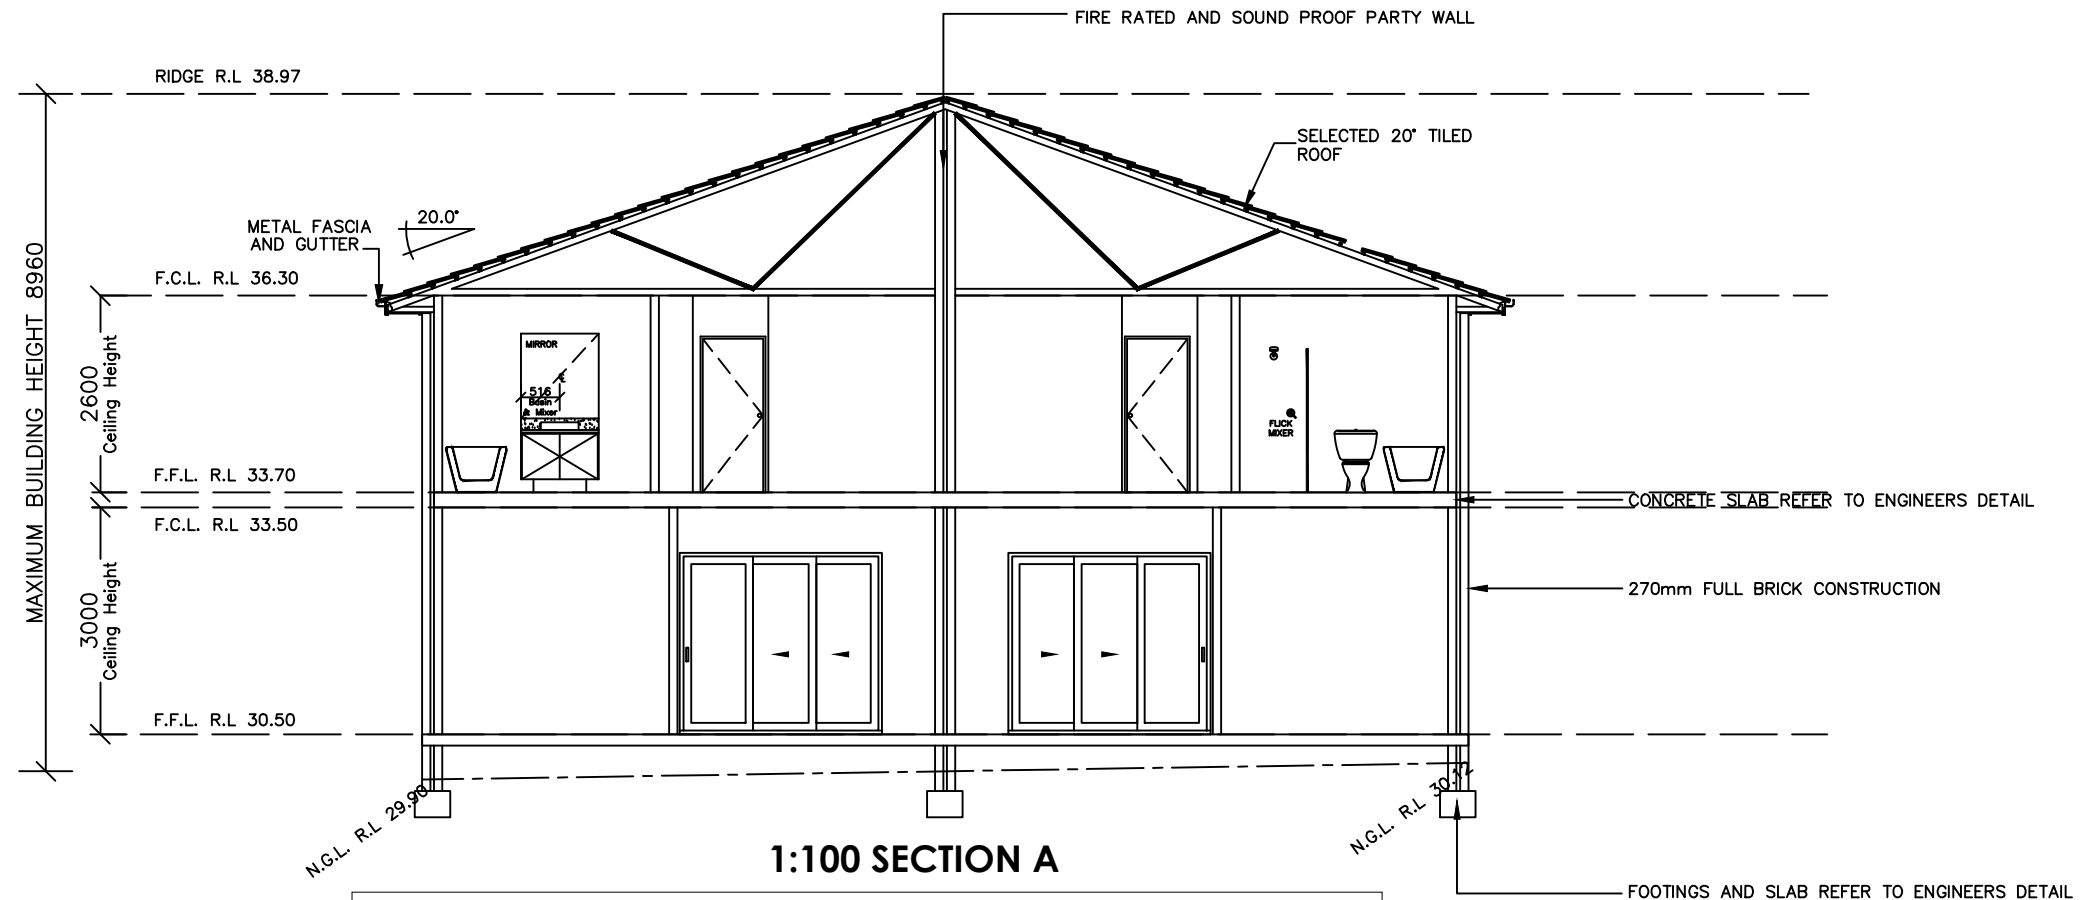

1:100 SECTION A

UNITS 1 AND 2 WINDOW SCHEDULE				
WINDOW	LOCATION	SIZE	TYPE	QTY
W1	SITTING	2057H X 1210W	AAW 2012T	2
W2	SITTING	600H X 1570W	ASW 0615	2
W3	LAUNDRY	600H X 610W	ASW 0606 OBSCURE	2
W4	POWDER	600H X 610W	ASW 0606 OBSCURE	2
W5	STUDY	1200H X 1810W	ASW 1218	2
W6	KITCHEN	514H X 2410W	AFW 0524	2
W7	KITCHEN	2057H X 1210W	AAW 2012T	2
W8	ENSUITE	857H X 850W	ASW 0808 OBSCURE	2
W9	MASTER	600H X 1570W	ASW 0615	2
W10	BEDROOM 2	1200H X 1570W	ASW 1215	2
W11	BATHROOM	600H X 1570W	ASW 0615 OBSCURE	2
W12	BEDROOM 3	600H X 1570W	ASW 0615	2

UNITS 1 AND 2 DOOR SCHEDULE				
DOOR	LOCATION	SIZE	TYPE	QTY
D1	GARAGE	2400H X 2410W	SECTIONAL O/H DOOR	2
D2	ENTRY	2457H X 1266W	EU2412	2
D3	LAUNDRY	2400H X 820W	EU2408	2
D4	LIVING	2400H X 2676W	ASSD 2427	2
D5	MASTER	2100H X 2170W	ASD 2121	2
D6	BED 3	2100H X 2170W	ASD 2121	2
D7	BED 4	2100H X 2170W	ASD 2121	2

1:100 PROPOSED SECTION A




COLIN DE LORE & ASSOC. PTY. LTD.
 ARCHITECT x DESIGNER
 SUITE 203, LEVEL 2, 398 CHAPEL ROAD
 BANKSTOWN NSW 2200
 TEL: 9796 3450 FAX: 9708 1002 MOBIL: 0411 544 320

PROJECT:
 PROPOSED DUAL OCCUPANCY
 AT 150 AUBURN RD BIRRONG
 CLIENTS NAME: MR. STEVEN KOLLIAS

DEVELOPMENT APPLICATION
 TITLE: PROPOSED SECTION A

DRAWN BY :
 C.HANNA
 CHECK BY:
 COLIN DE LORE

ISSUE	DATE	REVISION & AMENDMENT	DRAWN

DATE :	JOB No :	SET OF :
11 / 08 / 2022	2022/103	6/13
	SCALE :	SHEET No :
	1 / 100	06