


Ⓢ SMOKE DETECTOR

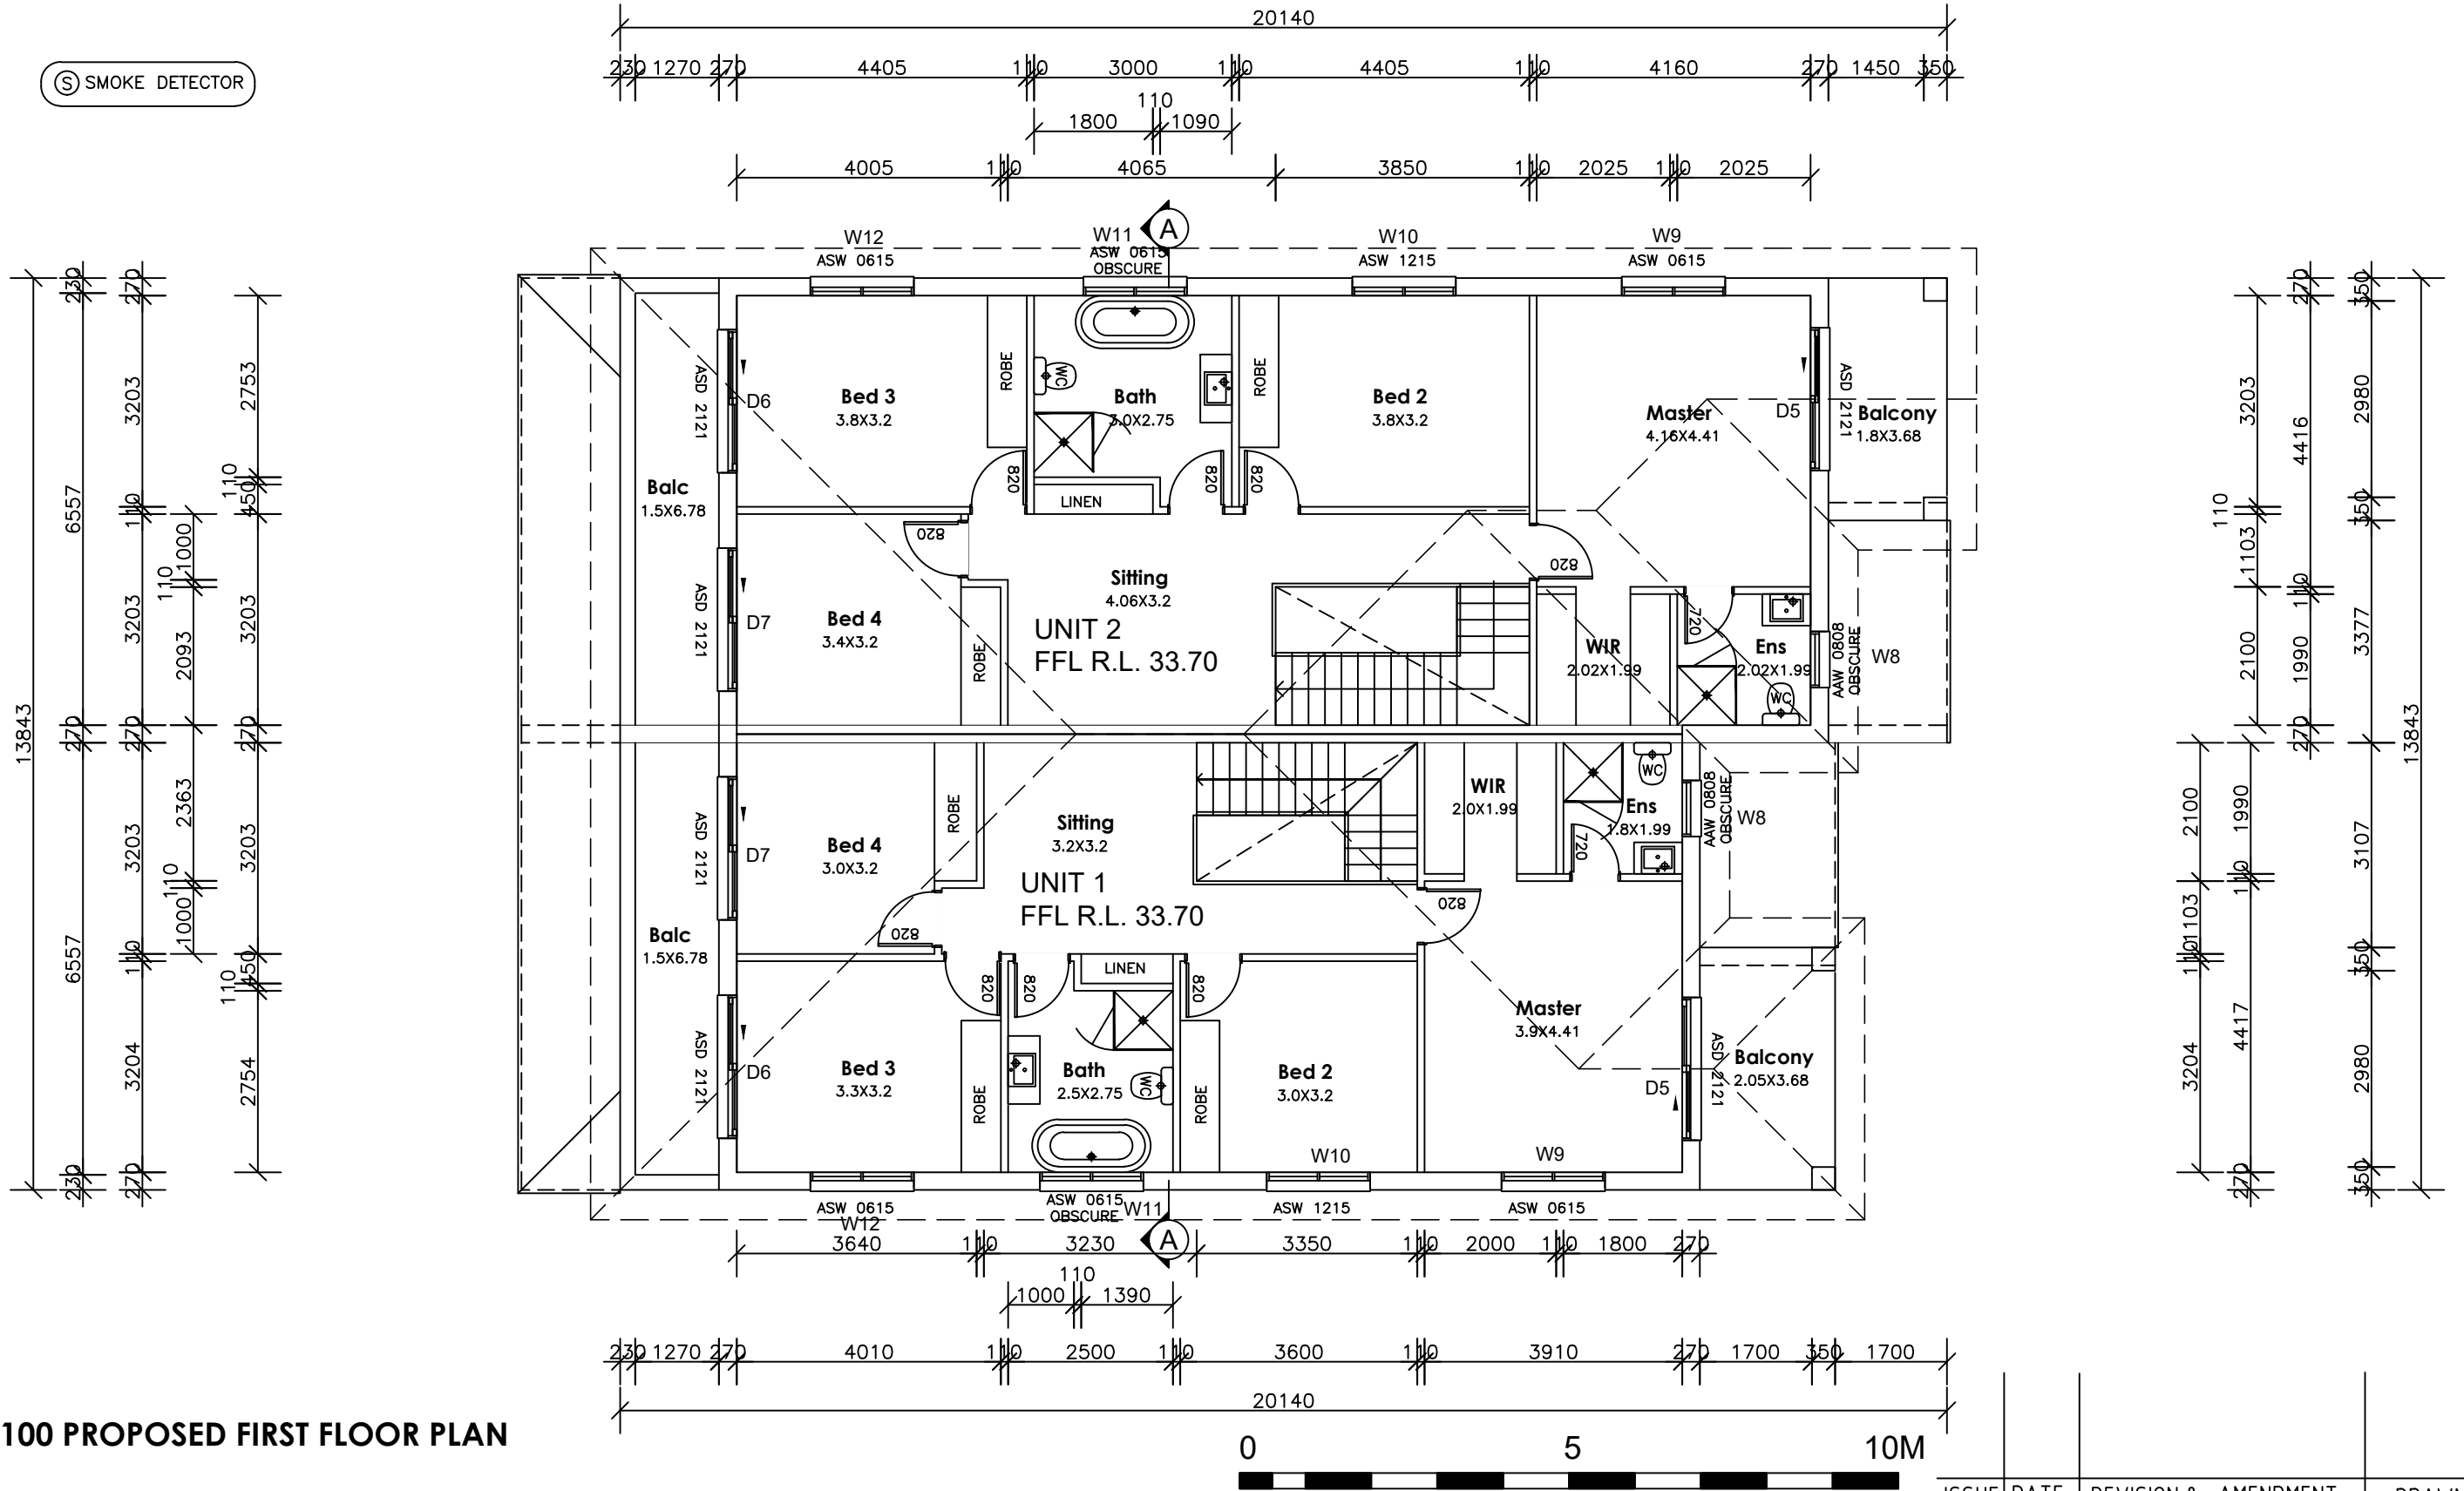

1:100 PROPOSED FIRST FLOOR PLAN



COLIN DE LORE & ASSOC. PTY. LTD.
ARCHITECT x DESIGNER
SUITE 203, LEVEL 2, 398 CHAPEL ROAD
BANKSTOWN NSW 2200
TEL: 9796 3450 FAX: 9708 1002 MOBIL: 0411 544 320

PROJECT:
PROPOSED DUAL OCCUPANCY
AT 150 AUBURN RD BIRRONG
CLIENTS NAME: MR. STEVEN KOLLIAS

DEVELOPMENT APPLICATION
TITLE: PROPOSED FIRST FLOOR

DRAWN BY :
C.HANNA
CHECK BY:
COLIN DE LORE

ISSUE	DATE	REVISION & AMENDMENT	DRAWN
1	11 / 08 / 2022	JOB No : 2022/103 SCALE : 1 / 100	SET OF : 3 / 13 SHEET No : 03