




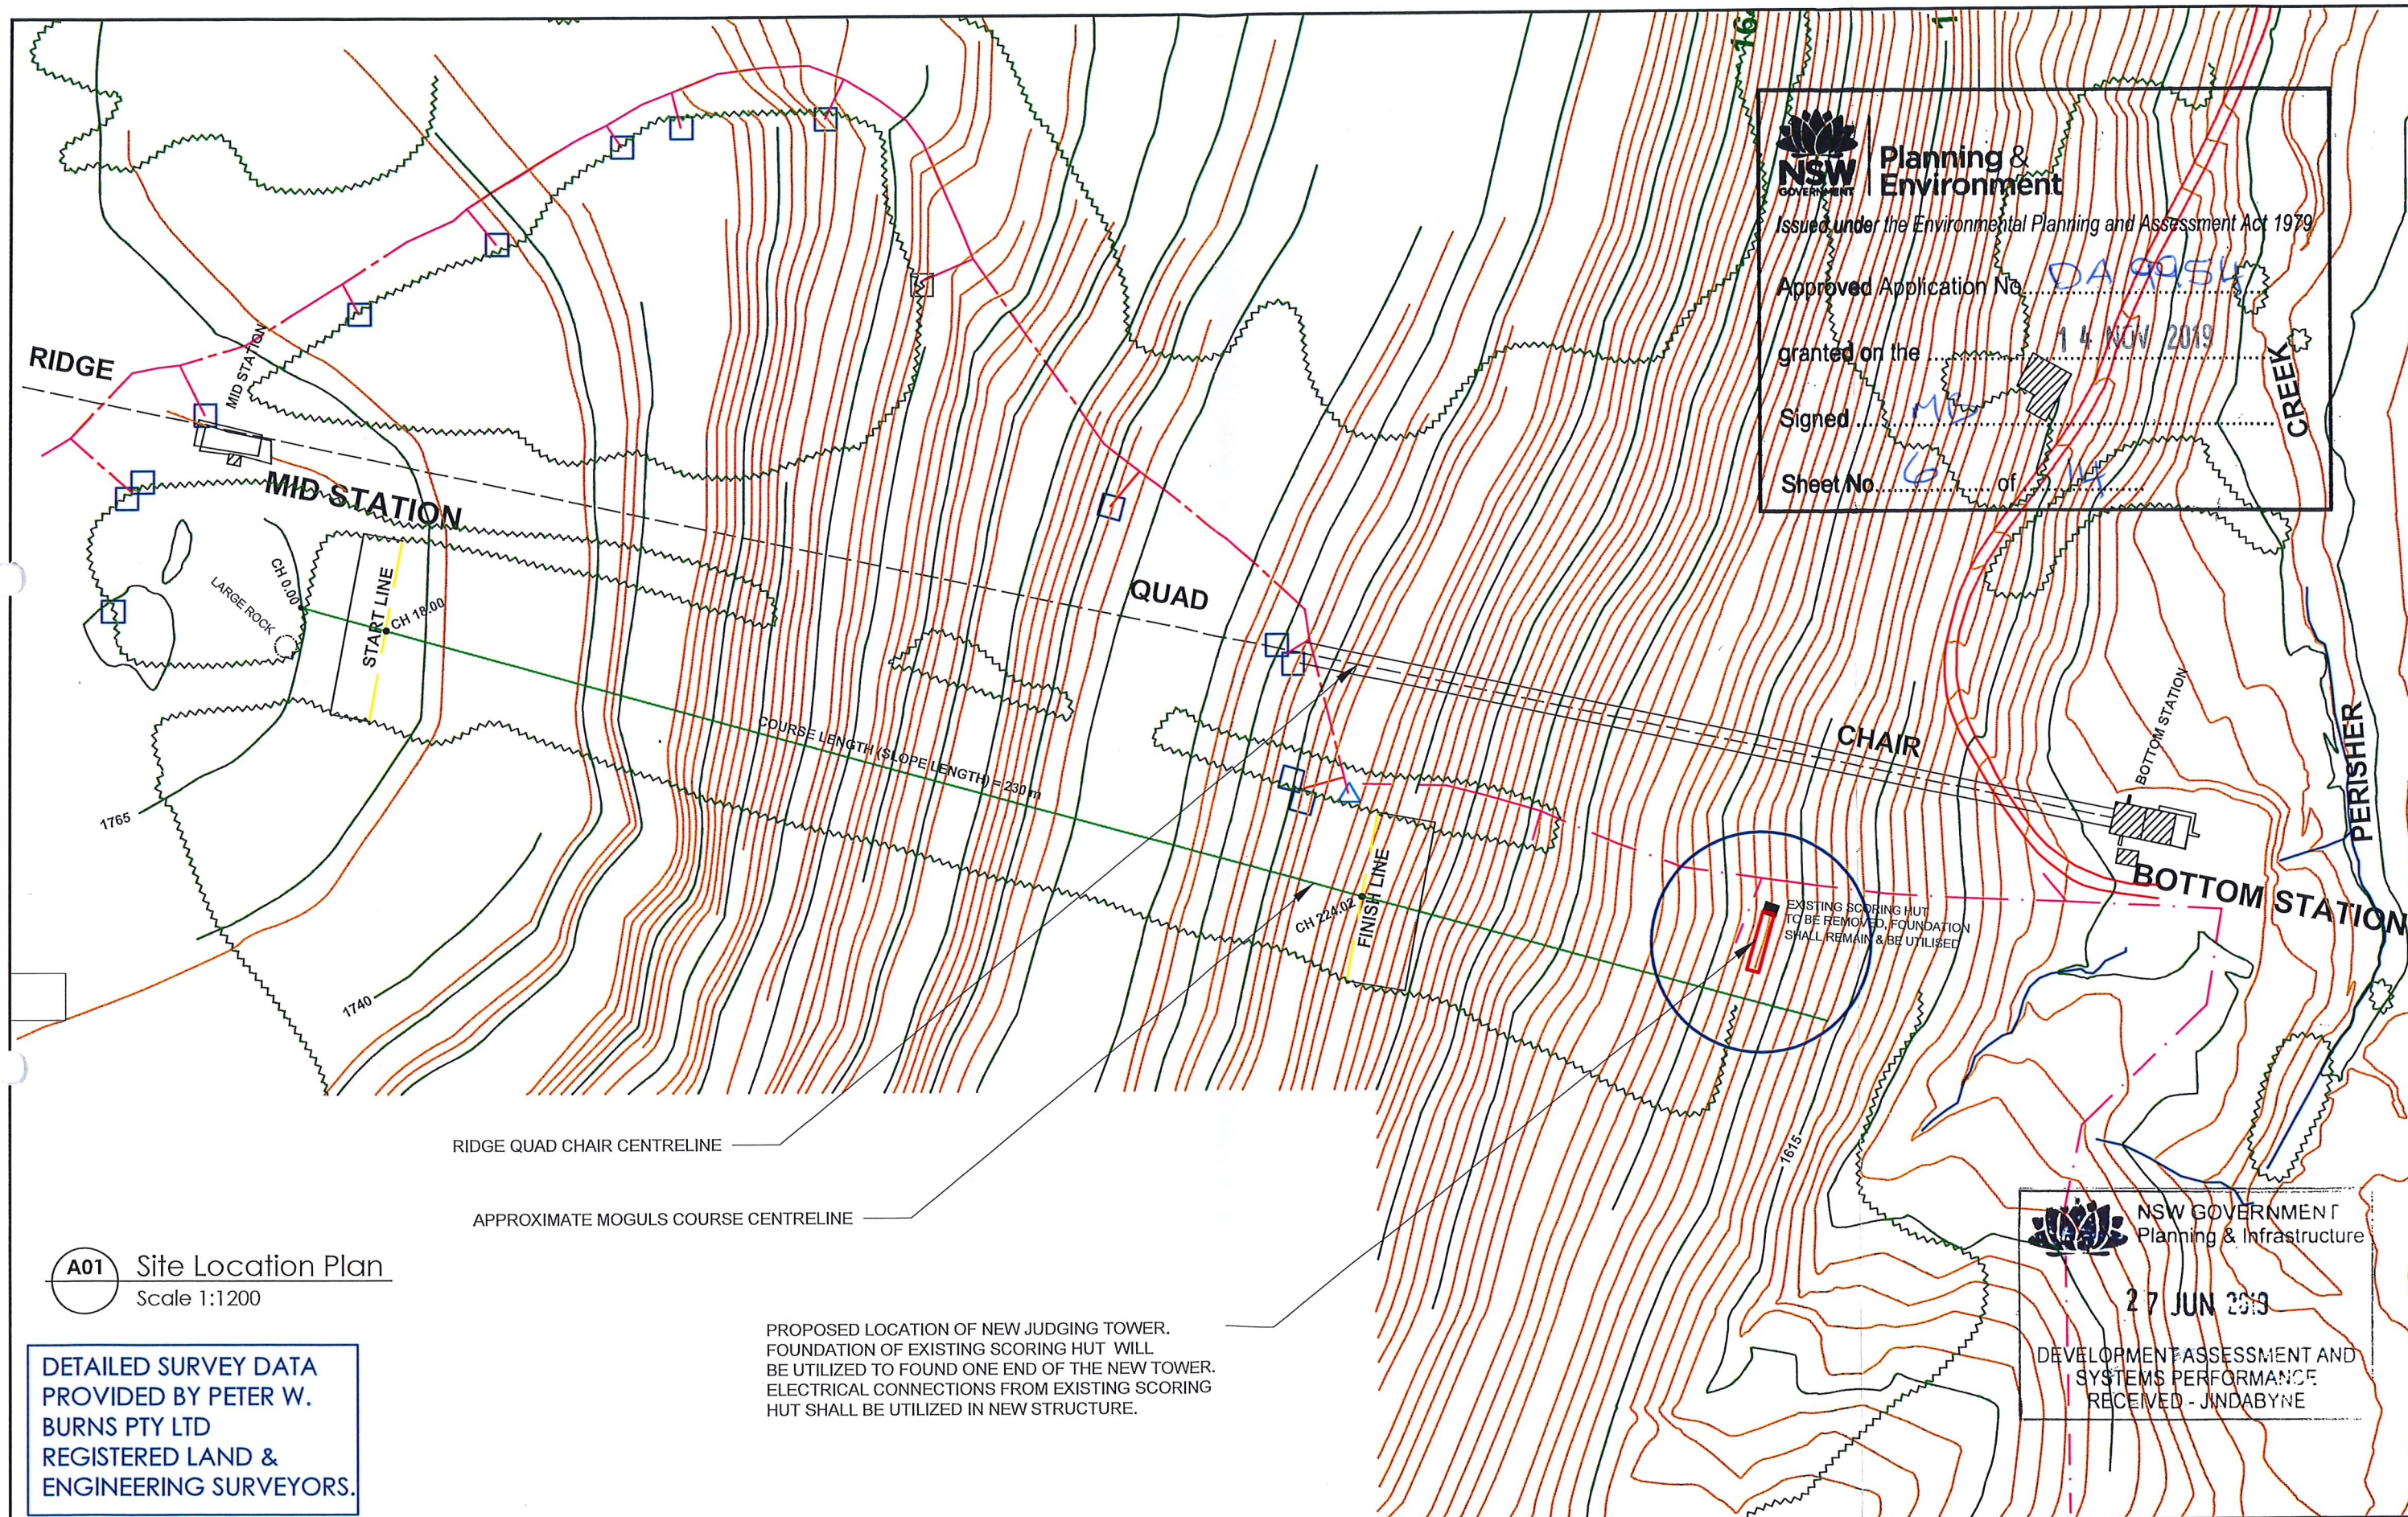

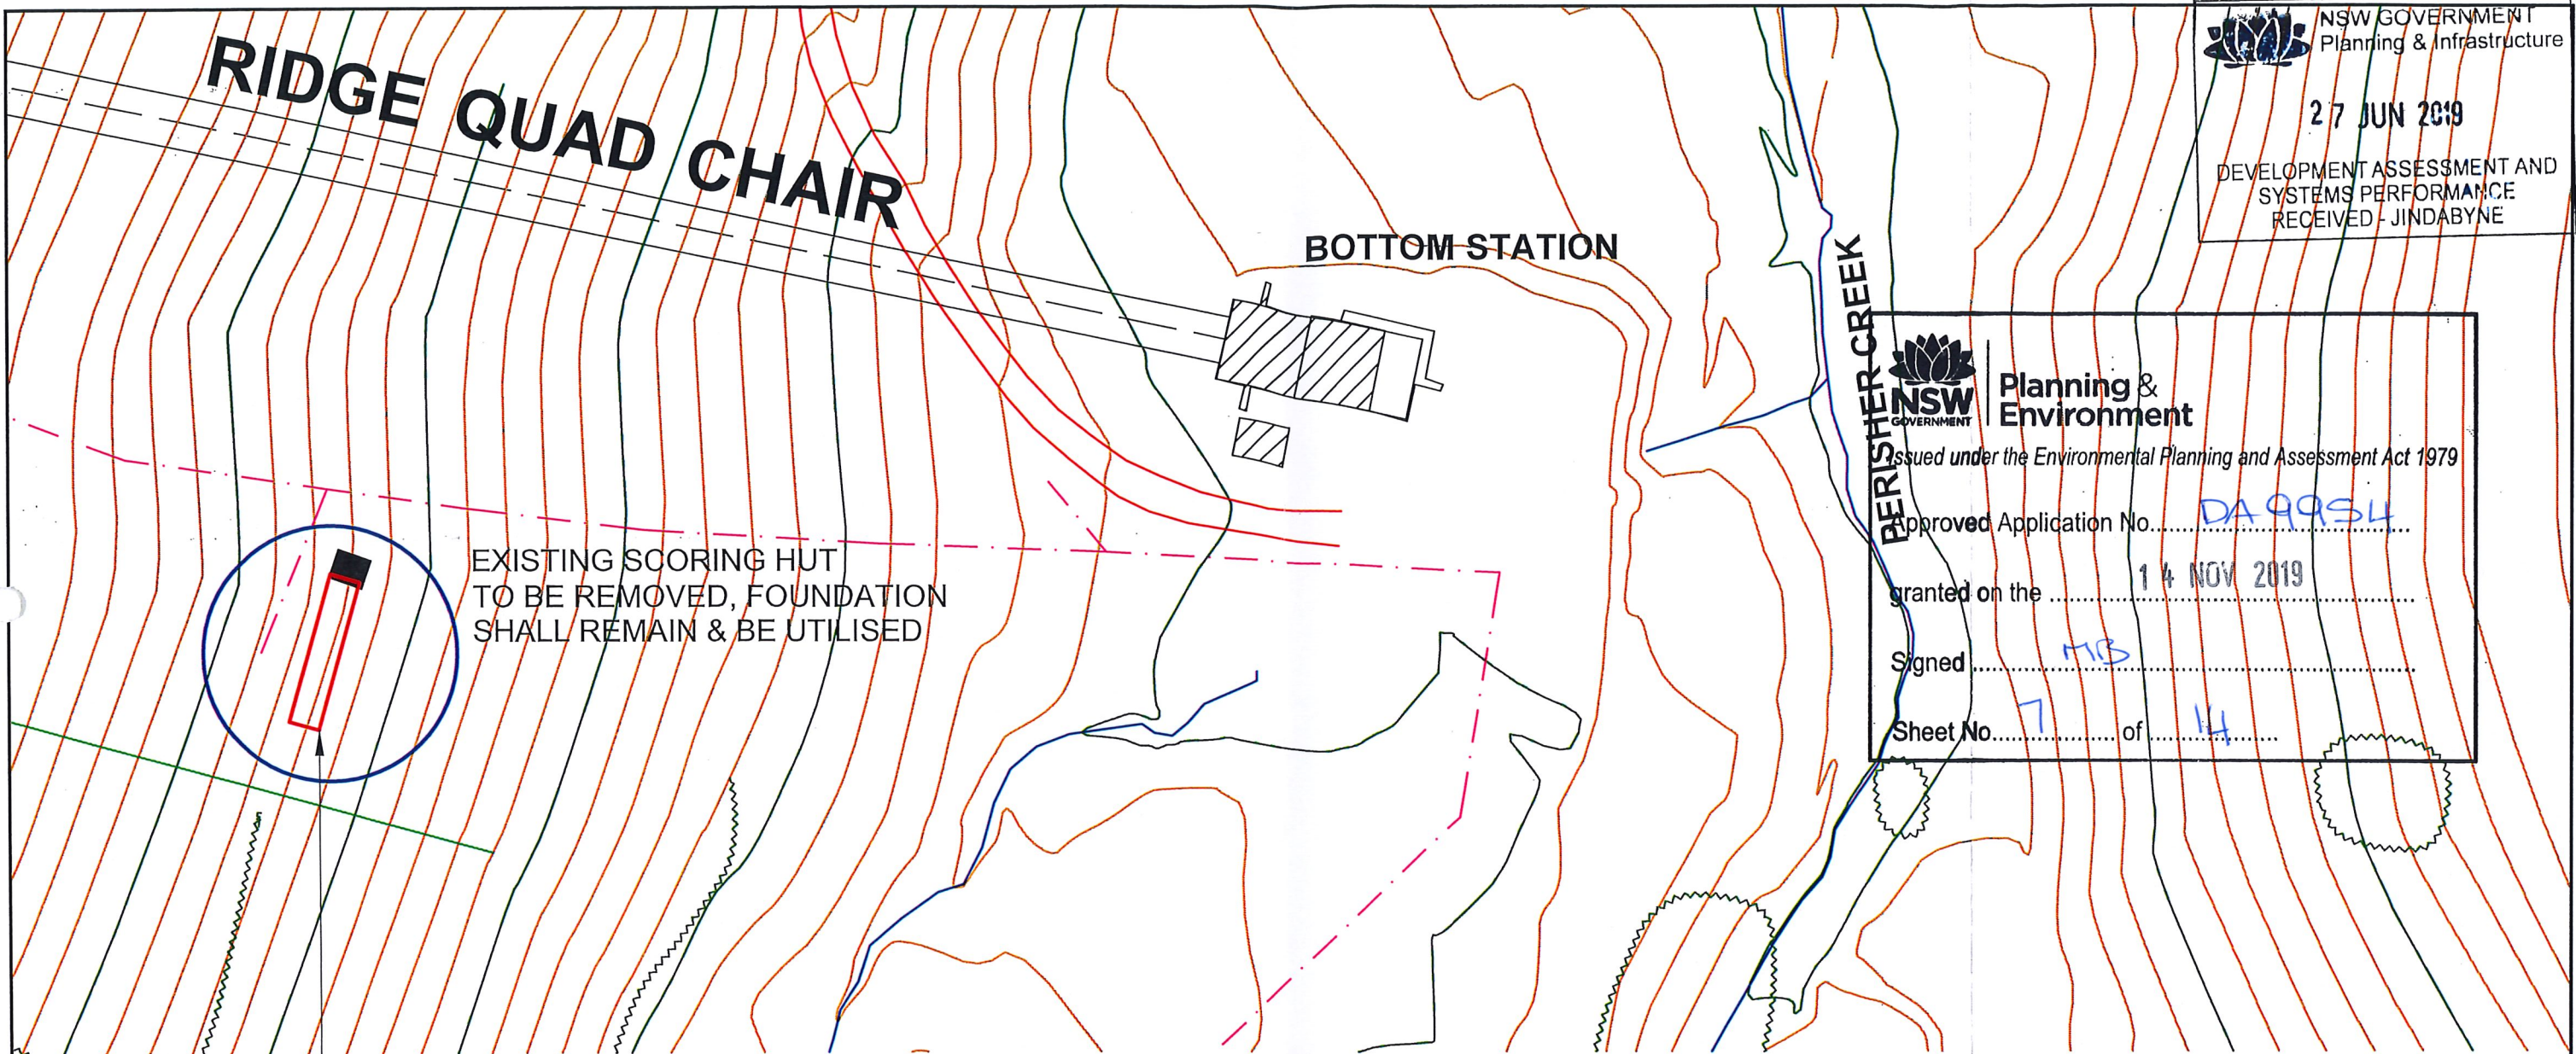

PROPOSED LOCATION
FOR NEW JUDGING TOWER

A02 Site Plan
Scale 1:500

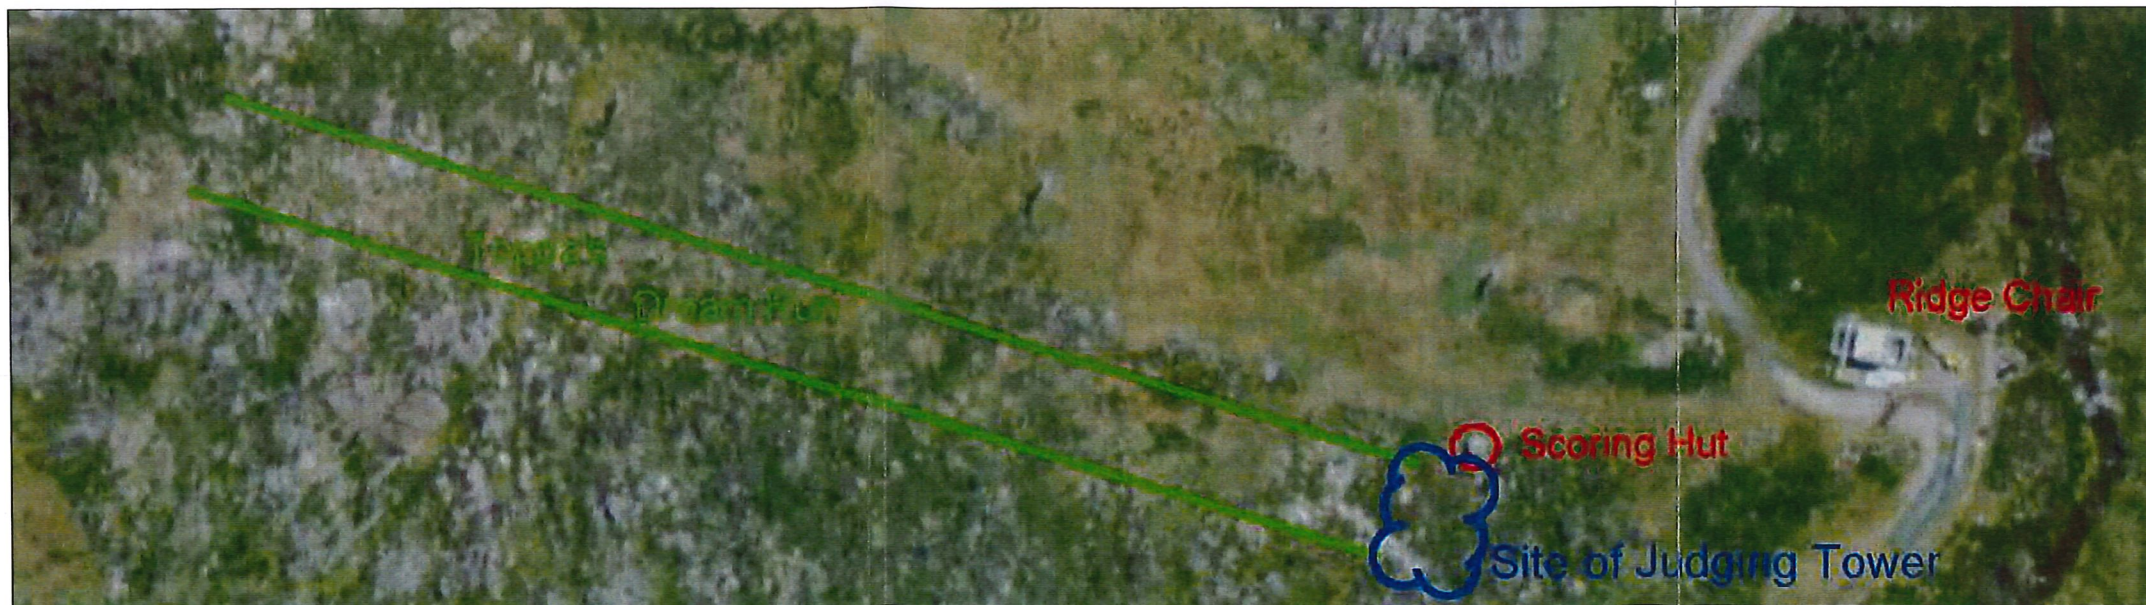

Director: PAUL LARKIN
Email: paul@groundedeng.com
Mobile: 0429 071 387
PO Box 220 Jindabyne NSW 2627

Project: MOGULS JUDGING TOWER
PERISHER SLOPES
TOPPA'S DREAM
Client: NSW FREESTYLE Ph.

Draftsman: PAUL LARKIN
Contact: 0429 071 387

Checked: TEA DATE: 15/11/18

Drawing Title:
SITE PLAN

Drawing Number: A02 Revision: A Sheet 2 of 6

SIZE: A3
AS 1100
SCALE: 1:500