



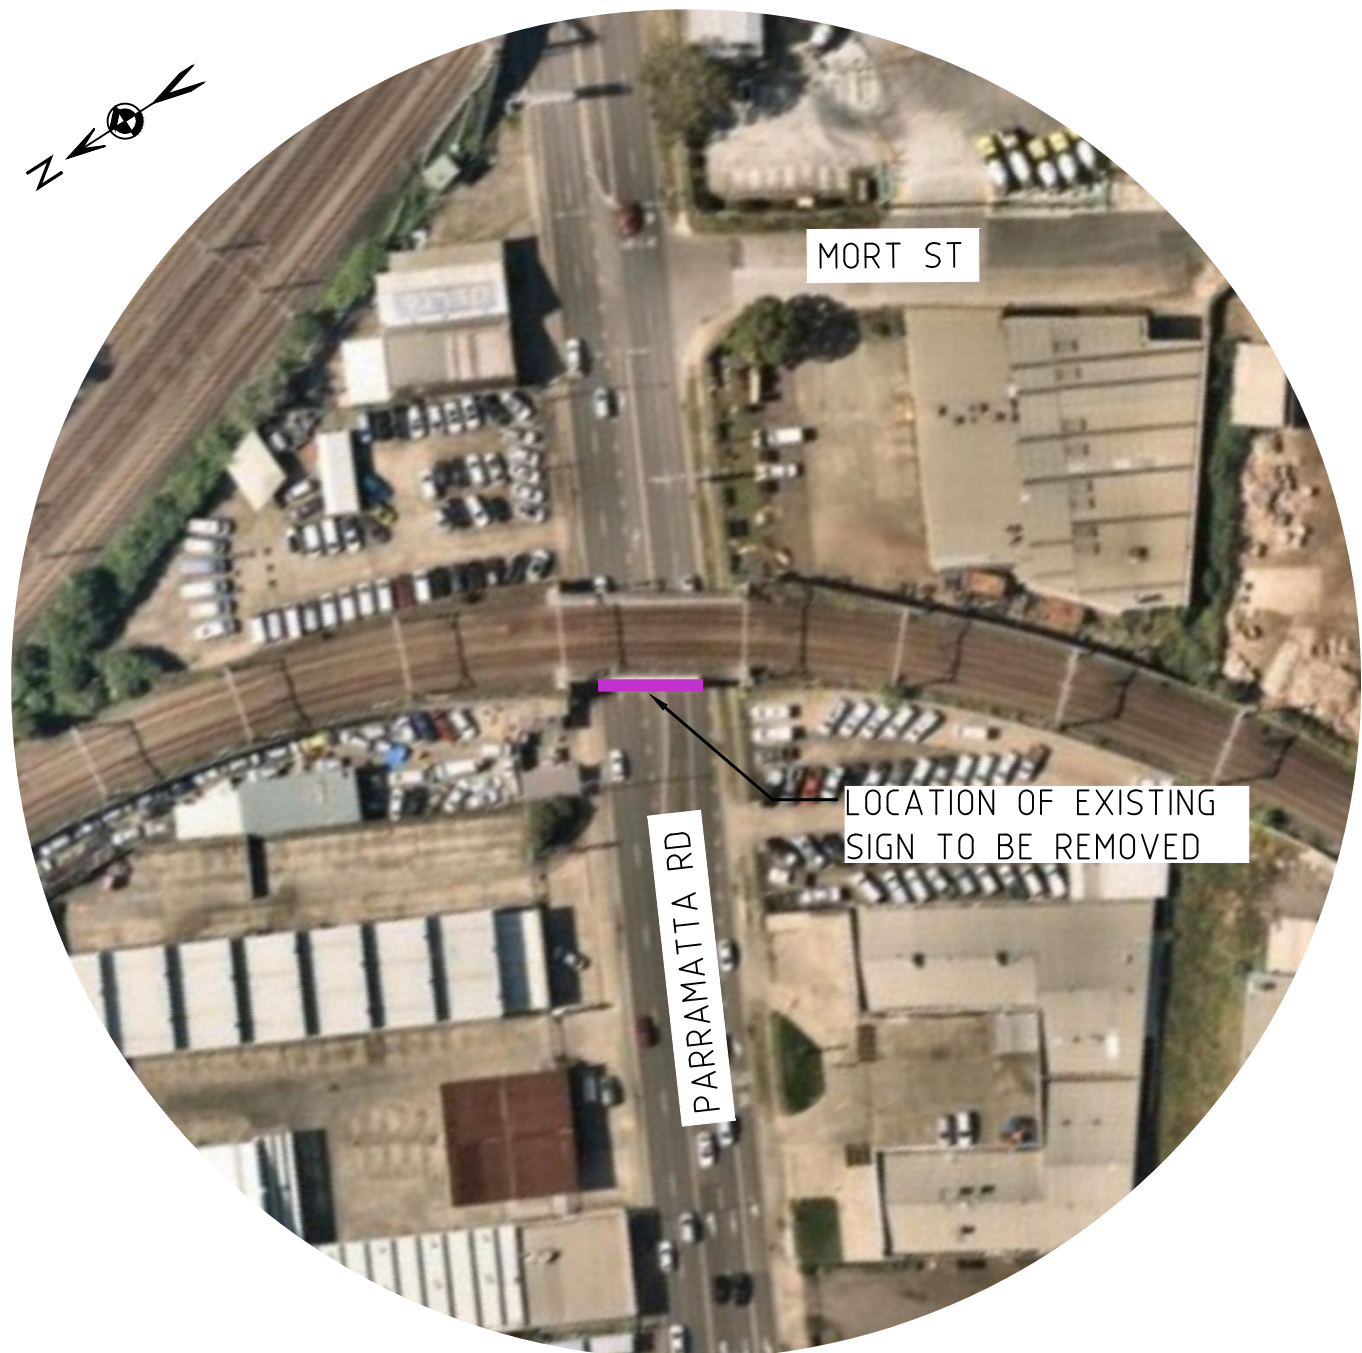


AERIAL PHOTO
NTS

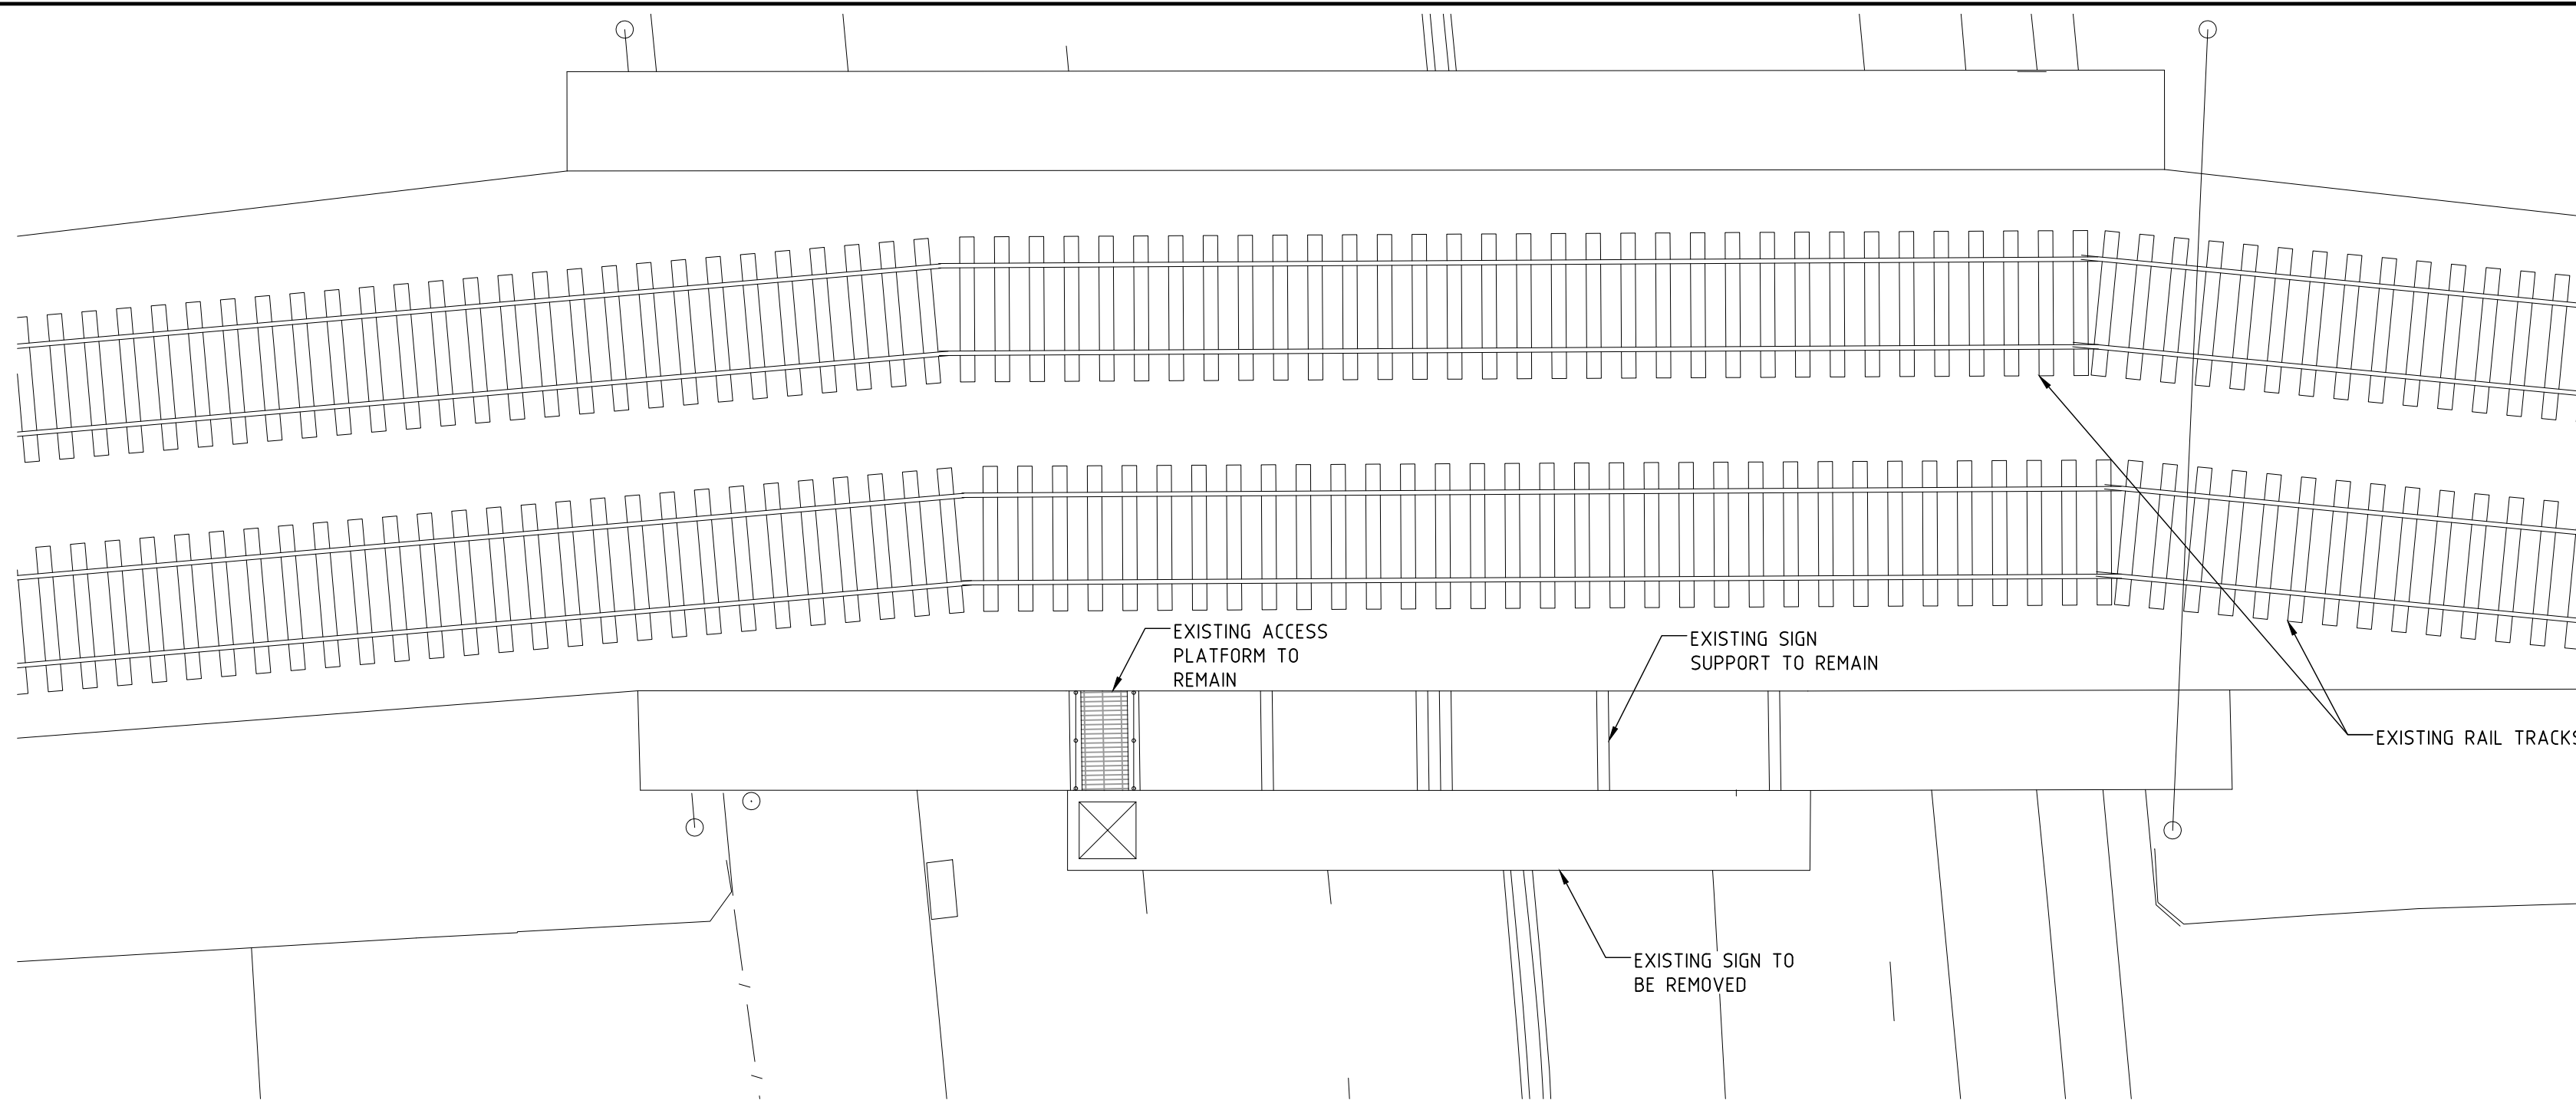

SITE PLAN
SCALE 1:100

- DEMOLITION PROCEDURE FOR EXISTING SIGN
1. STOP TRAFFIC PASSING UNDER THE EXISTING SIGN BOX WITH A ROAD CLOSURE AT NIGHT.
 2. REMOVE THE SIGN BOX USING A CRANE.
 3. MODIFY EXISTING SUPPORT FRAME IF REQUIRED TO SUPPORT LED SIGN BOX

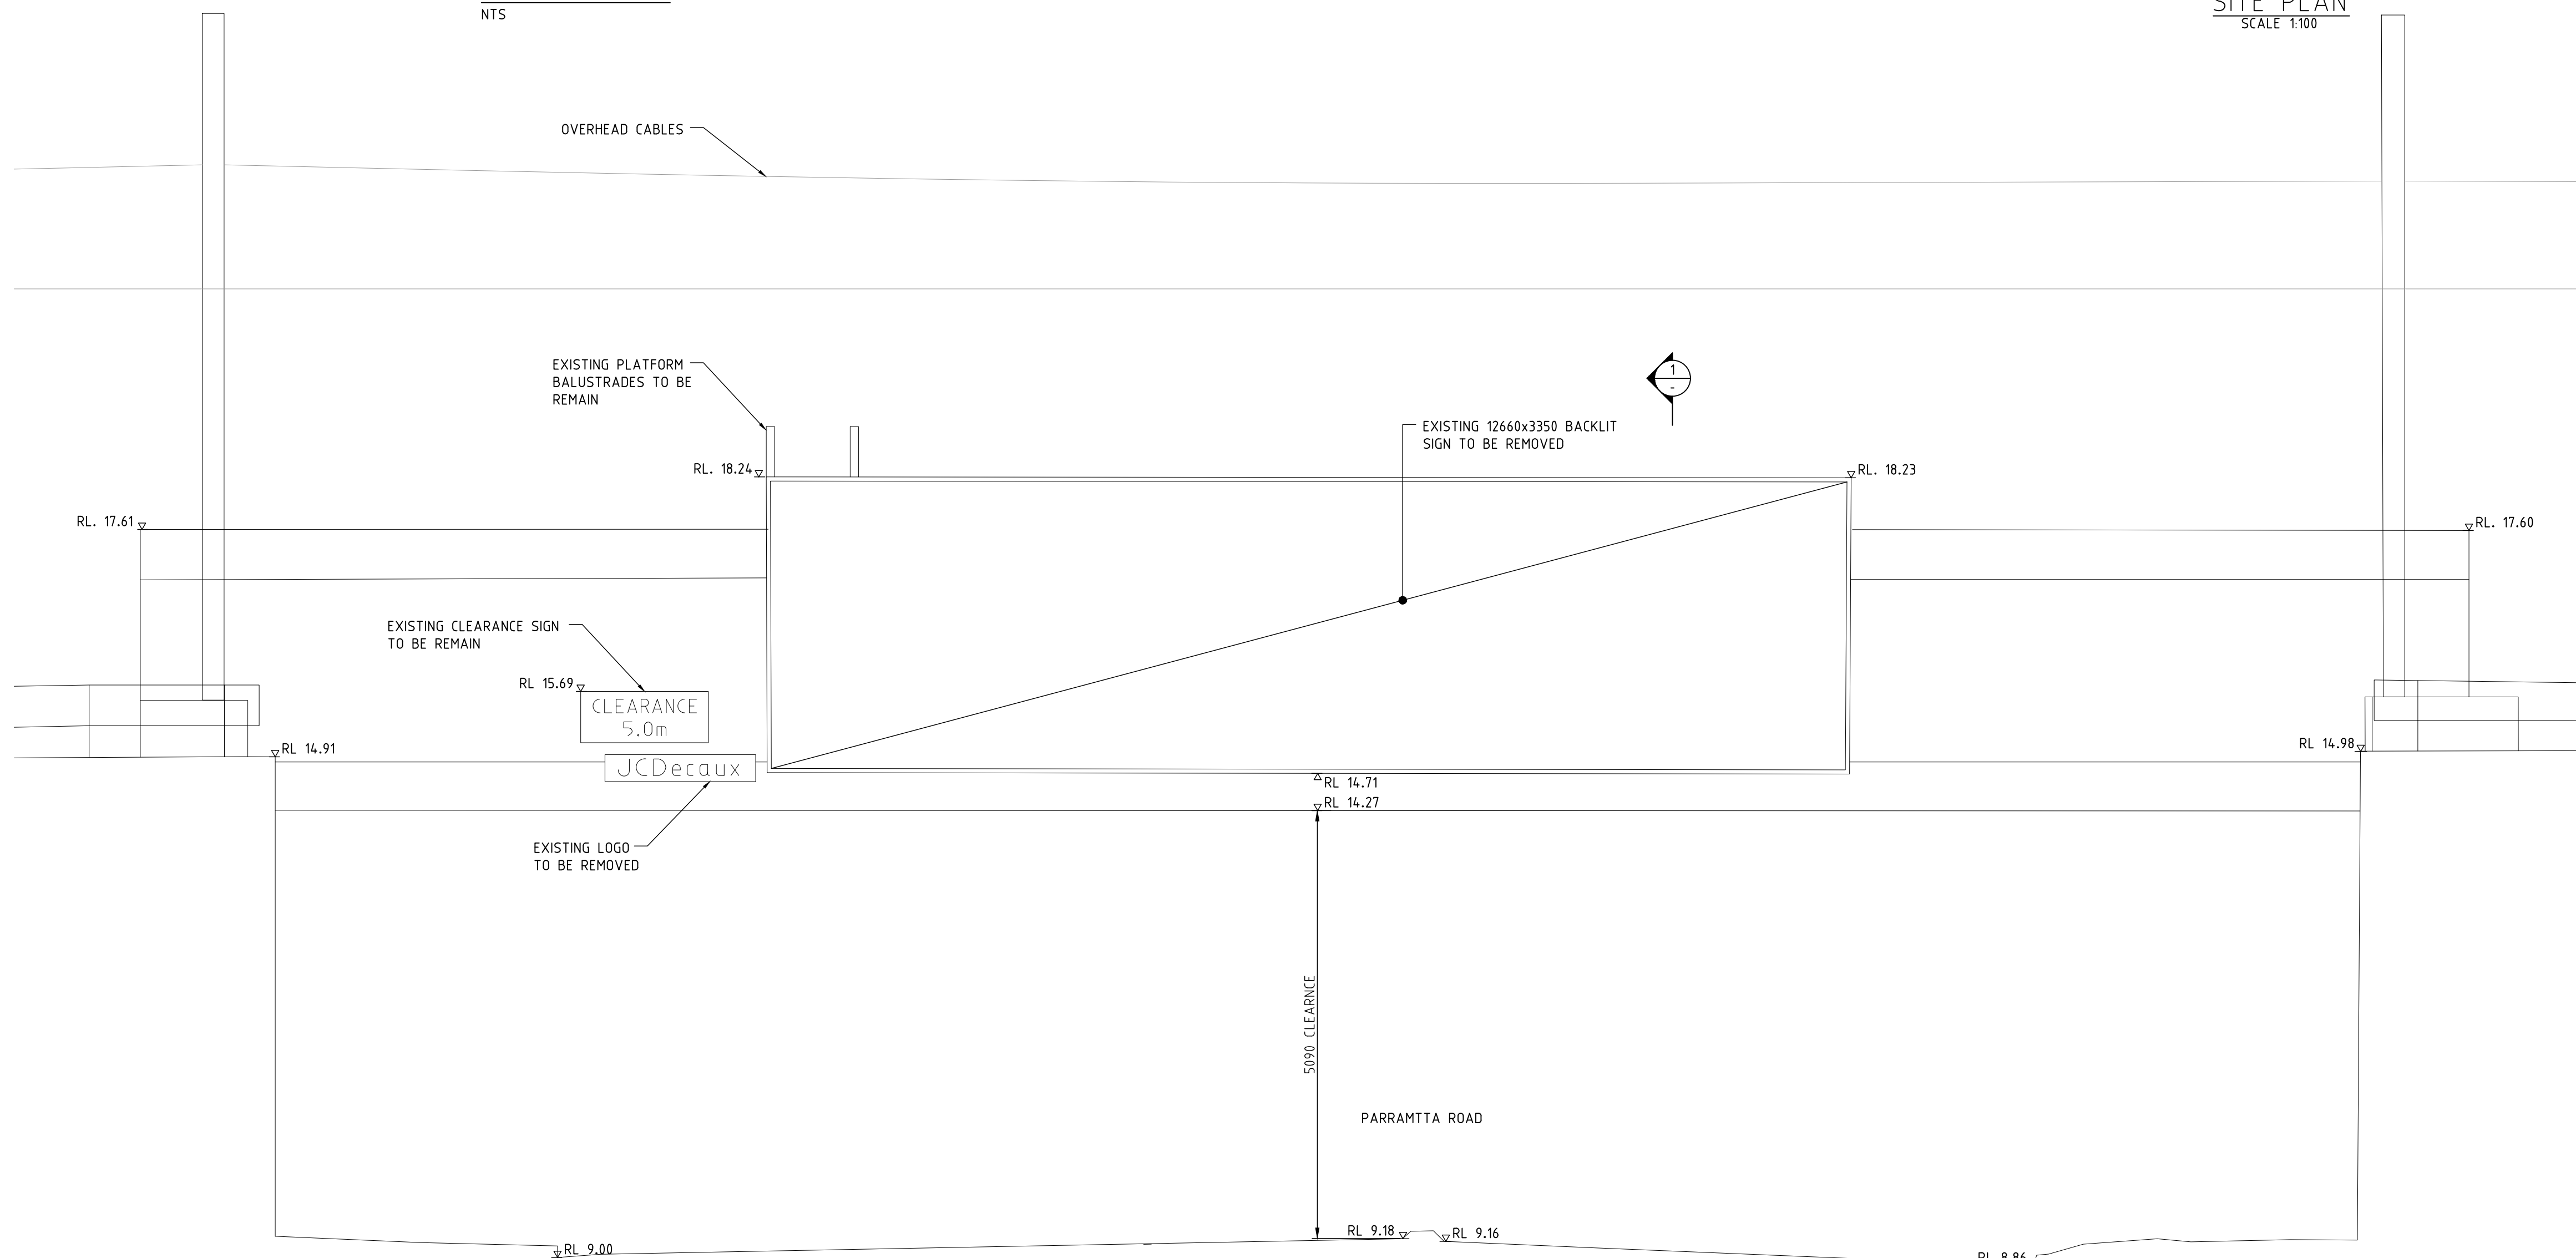

ELEVATION A
SCALE 1:50

SECTION 1
SCALE 1:50

NOT FOR CONSTRUCTION

ISS	DATE	COMMENT
A	02/05/22	ISSUED FOR APPROVAL
B	25/10/22	ISSUED FOR APPROVAL




Suite 1, Building 8, 49 Frenchs Forest Road East,
Frenchs Forest, NSW 2086
P.O. Box 652, Forestville, NSW 2087
Ph: 02 9451 3455 Fax: 02 9451 3466
Email: info@dbce.com.au
ABN 23 039 013 724

CLIENT: JCDecaux
PROJECT: PARRAMATTA RD, WEST GRANVILLE, SUPERSITE

TITLE: EXISTING SIGN GENERAL ARRANGEMENT & SITE PLAN
--

DRAWN A.T.	DESIGN J.L.	DATE: MAY'22
JOB NO: 22035	DWG NO: DA01	
SCALE @ A1: AS SHOWN	REV: B	

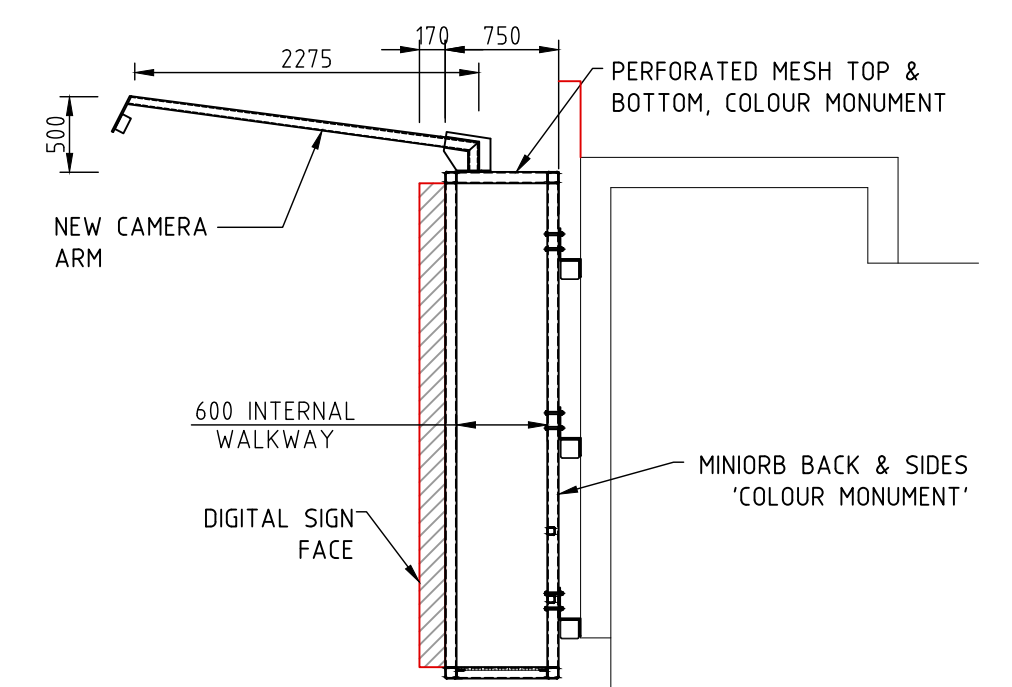

SECTION _____ 1
SCALE 1:50 _____ -

NOT FOR CONSTRUCTION

DRAWN A.T	DESIGN J.L	DATE: MAY'22
JOB NO: 22035		DWG NO: DA02
SCALE @ A1: AS SHOWN		REV: C