





AERIAL PHOTO
NTS

LOCATION OF EXISTING
FRONT LIT SIGNS
TO BE REMOVED

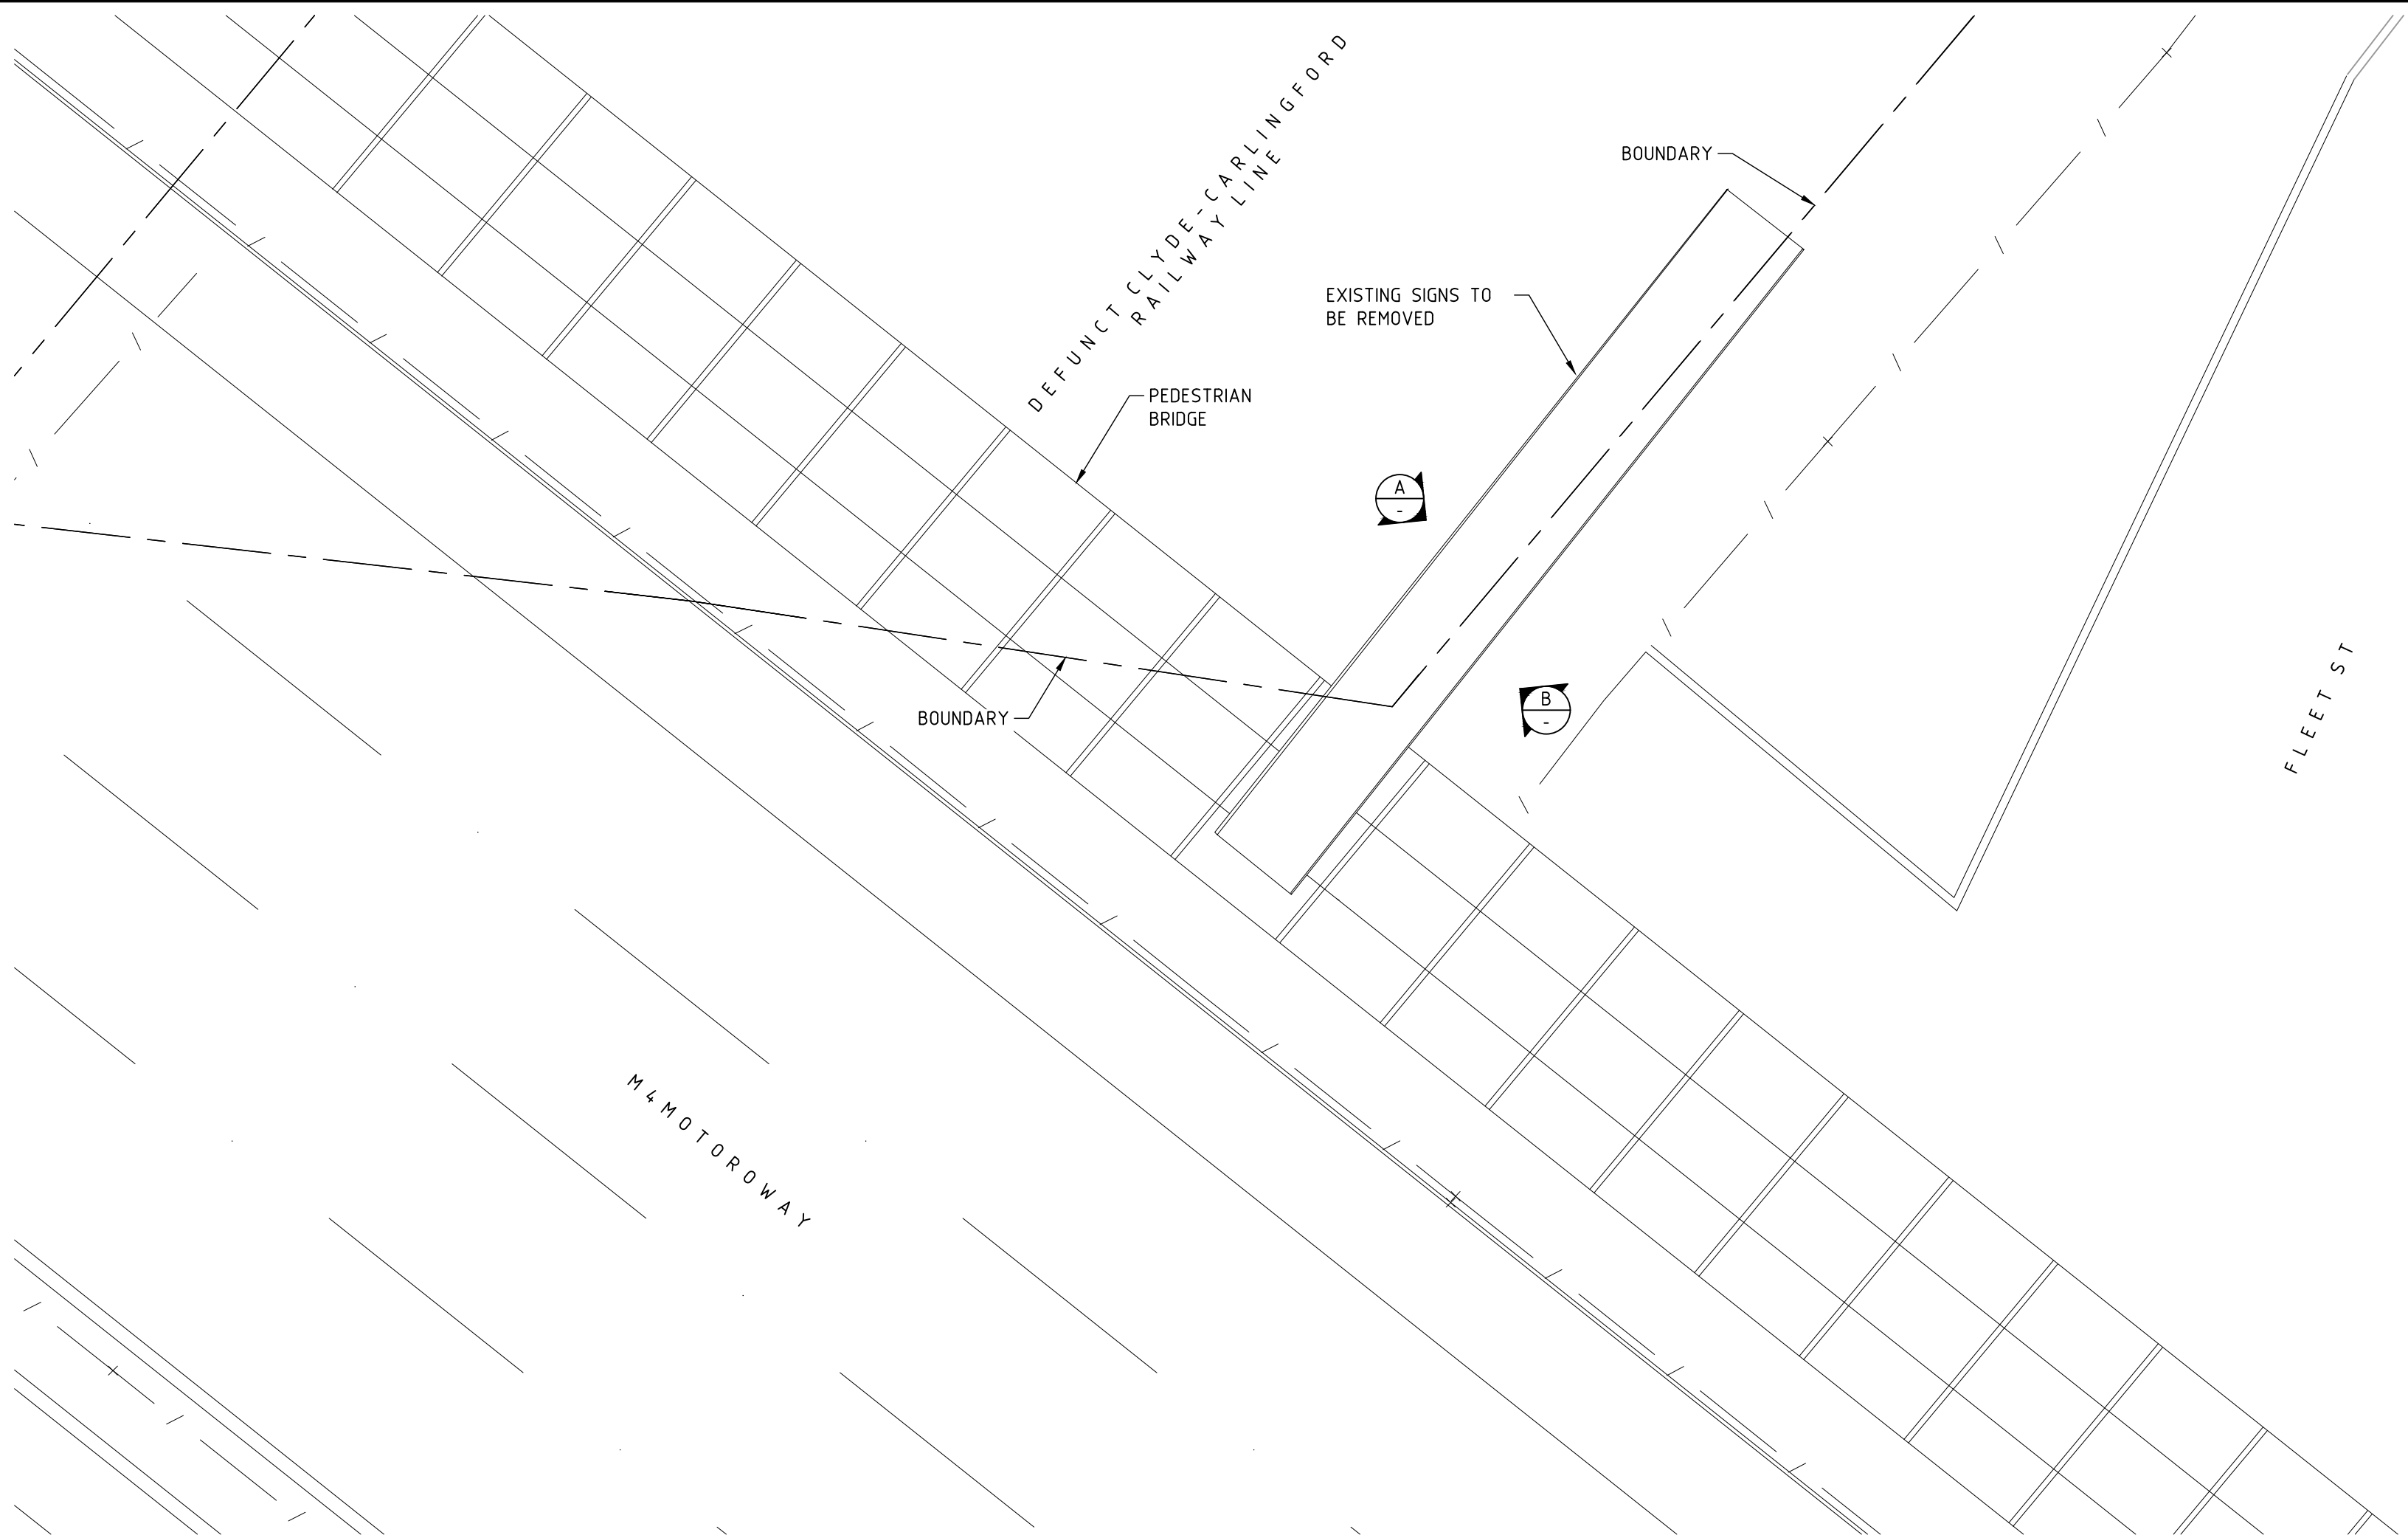


SITE PLAN
SCALE 1:100

- DEMOLITION PROCEDURE FOR EXISTING SIGN
1. STOP ACCESS TO FOOTBRIDGE.
 2. REMOVE THE SIGN FRAME AND HORIZONTAL TUBE BY CRANE.
 3. REMOVE COLUMN BY CRANE.
 4. CUT BACK AND GRIND FLUSH EXISTING HOLDING DOWN BOLTS.

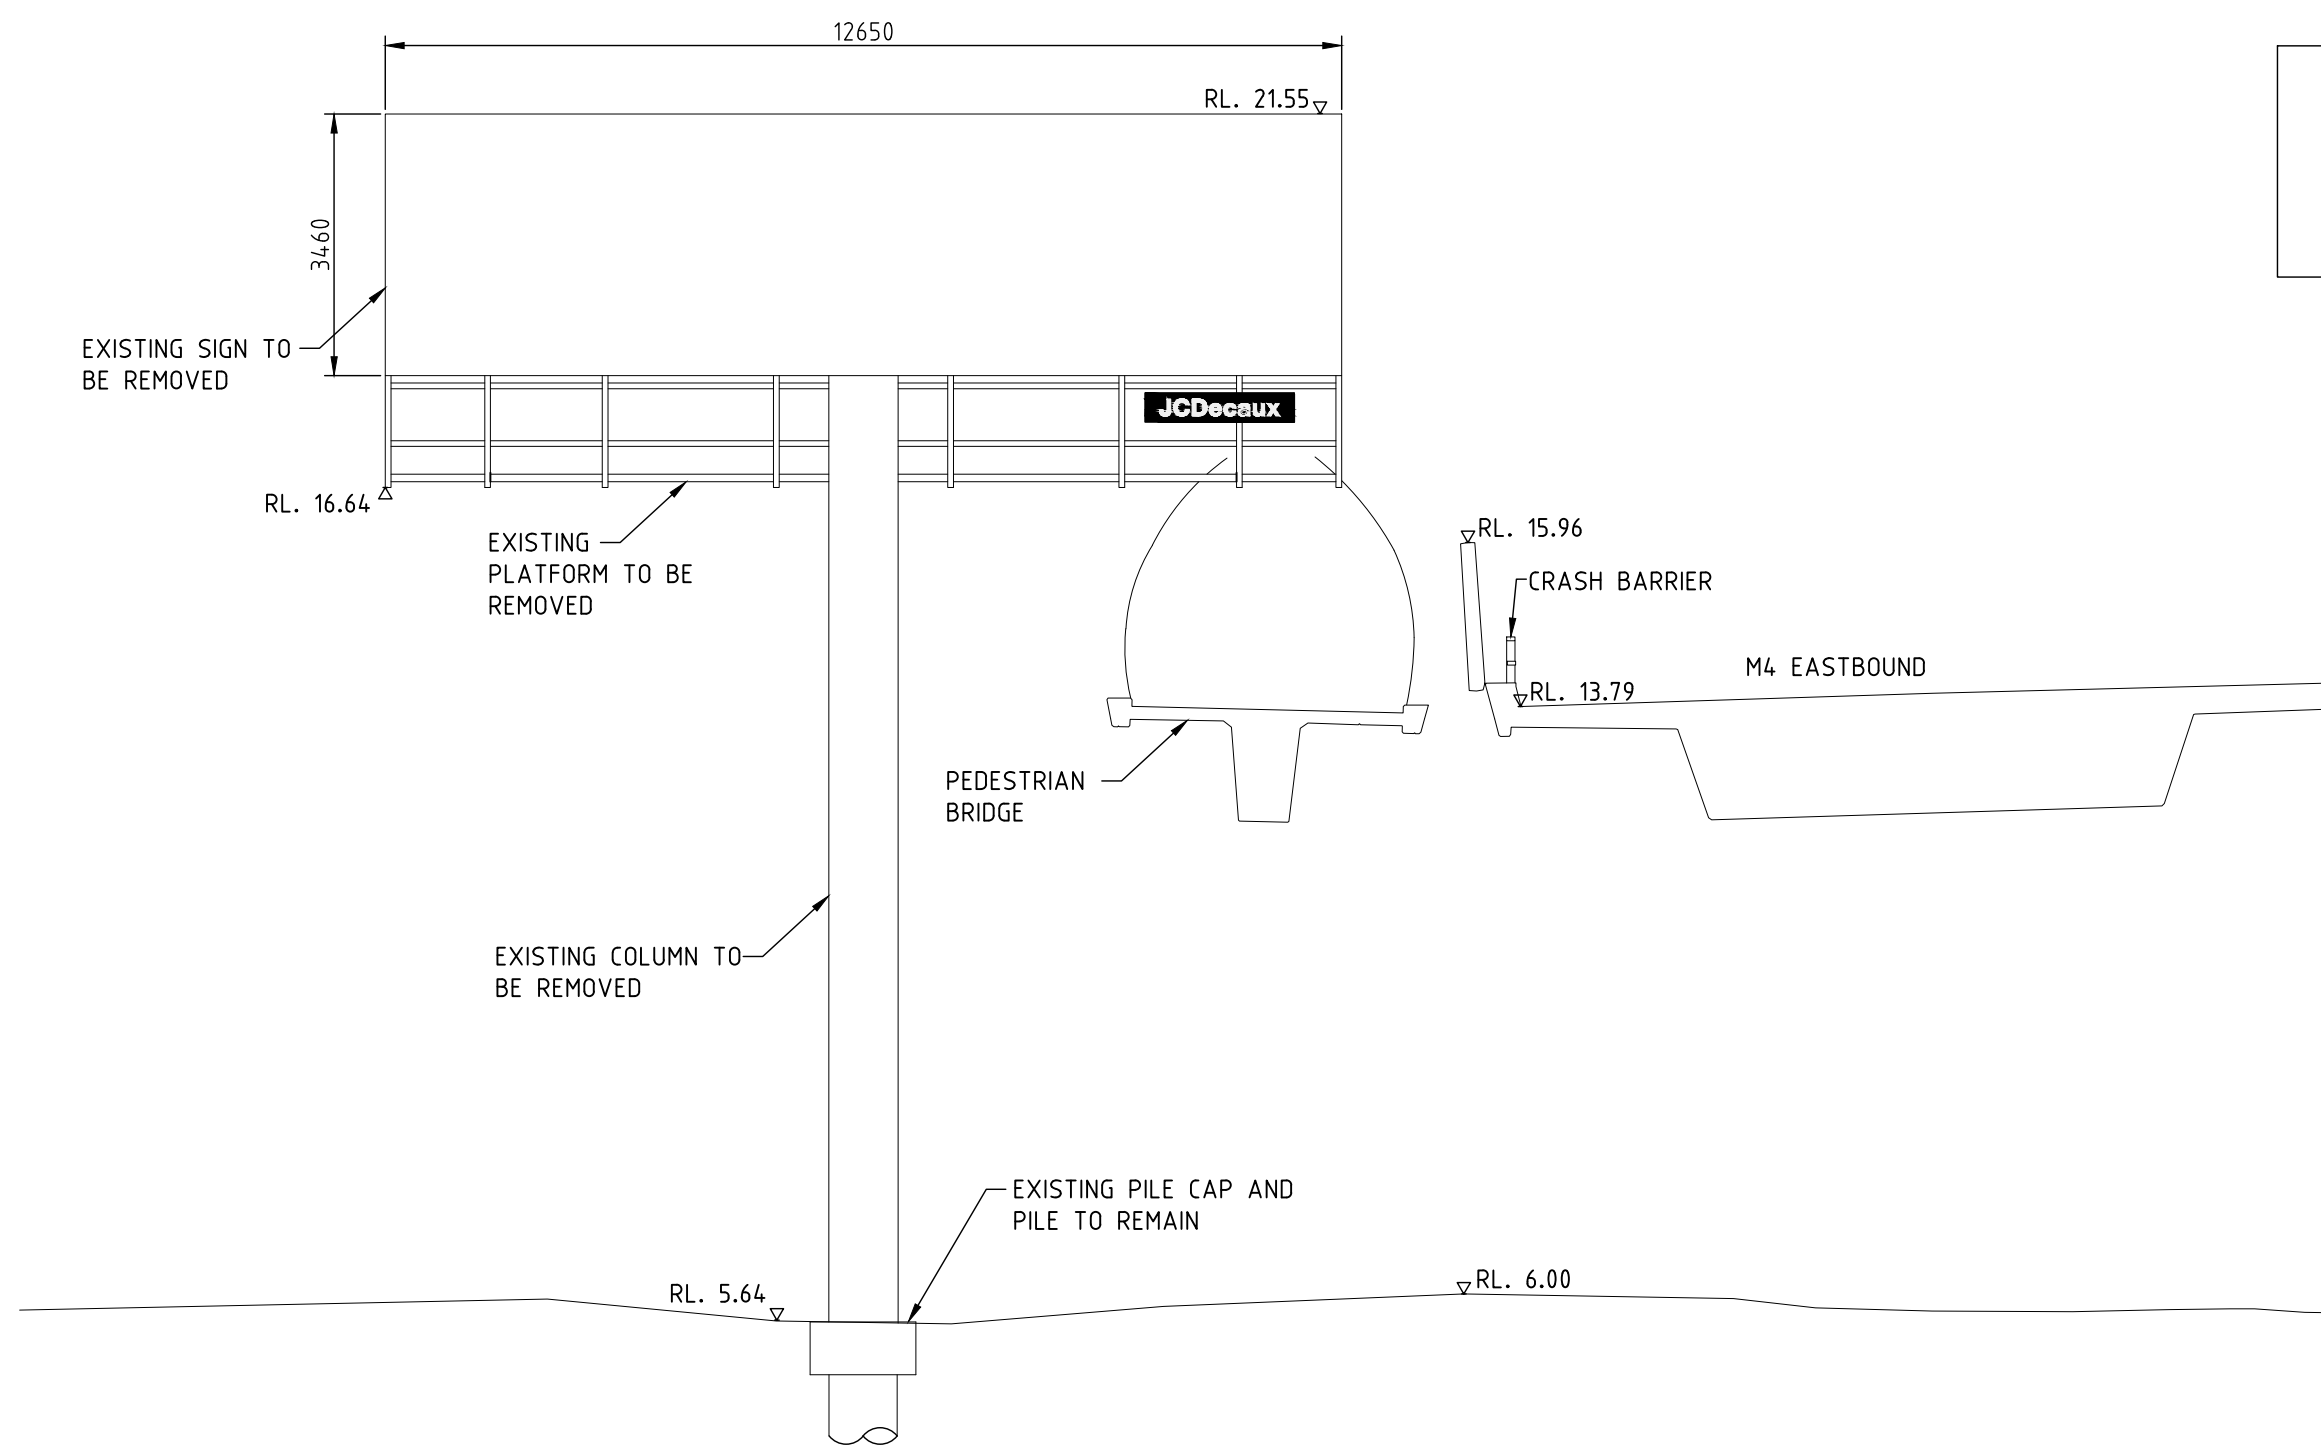

ELEVATION A
SCALE 1:100

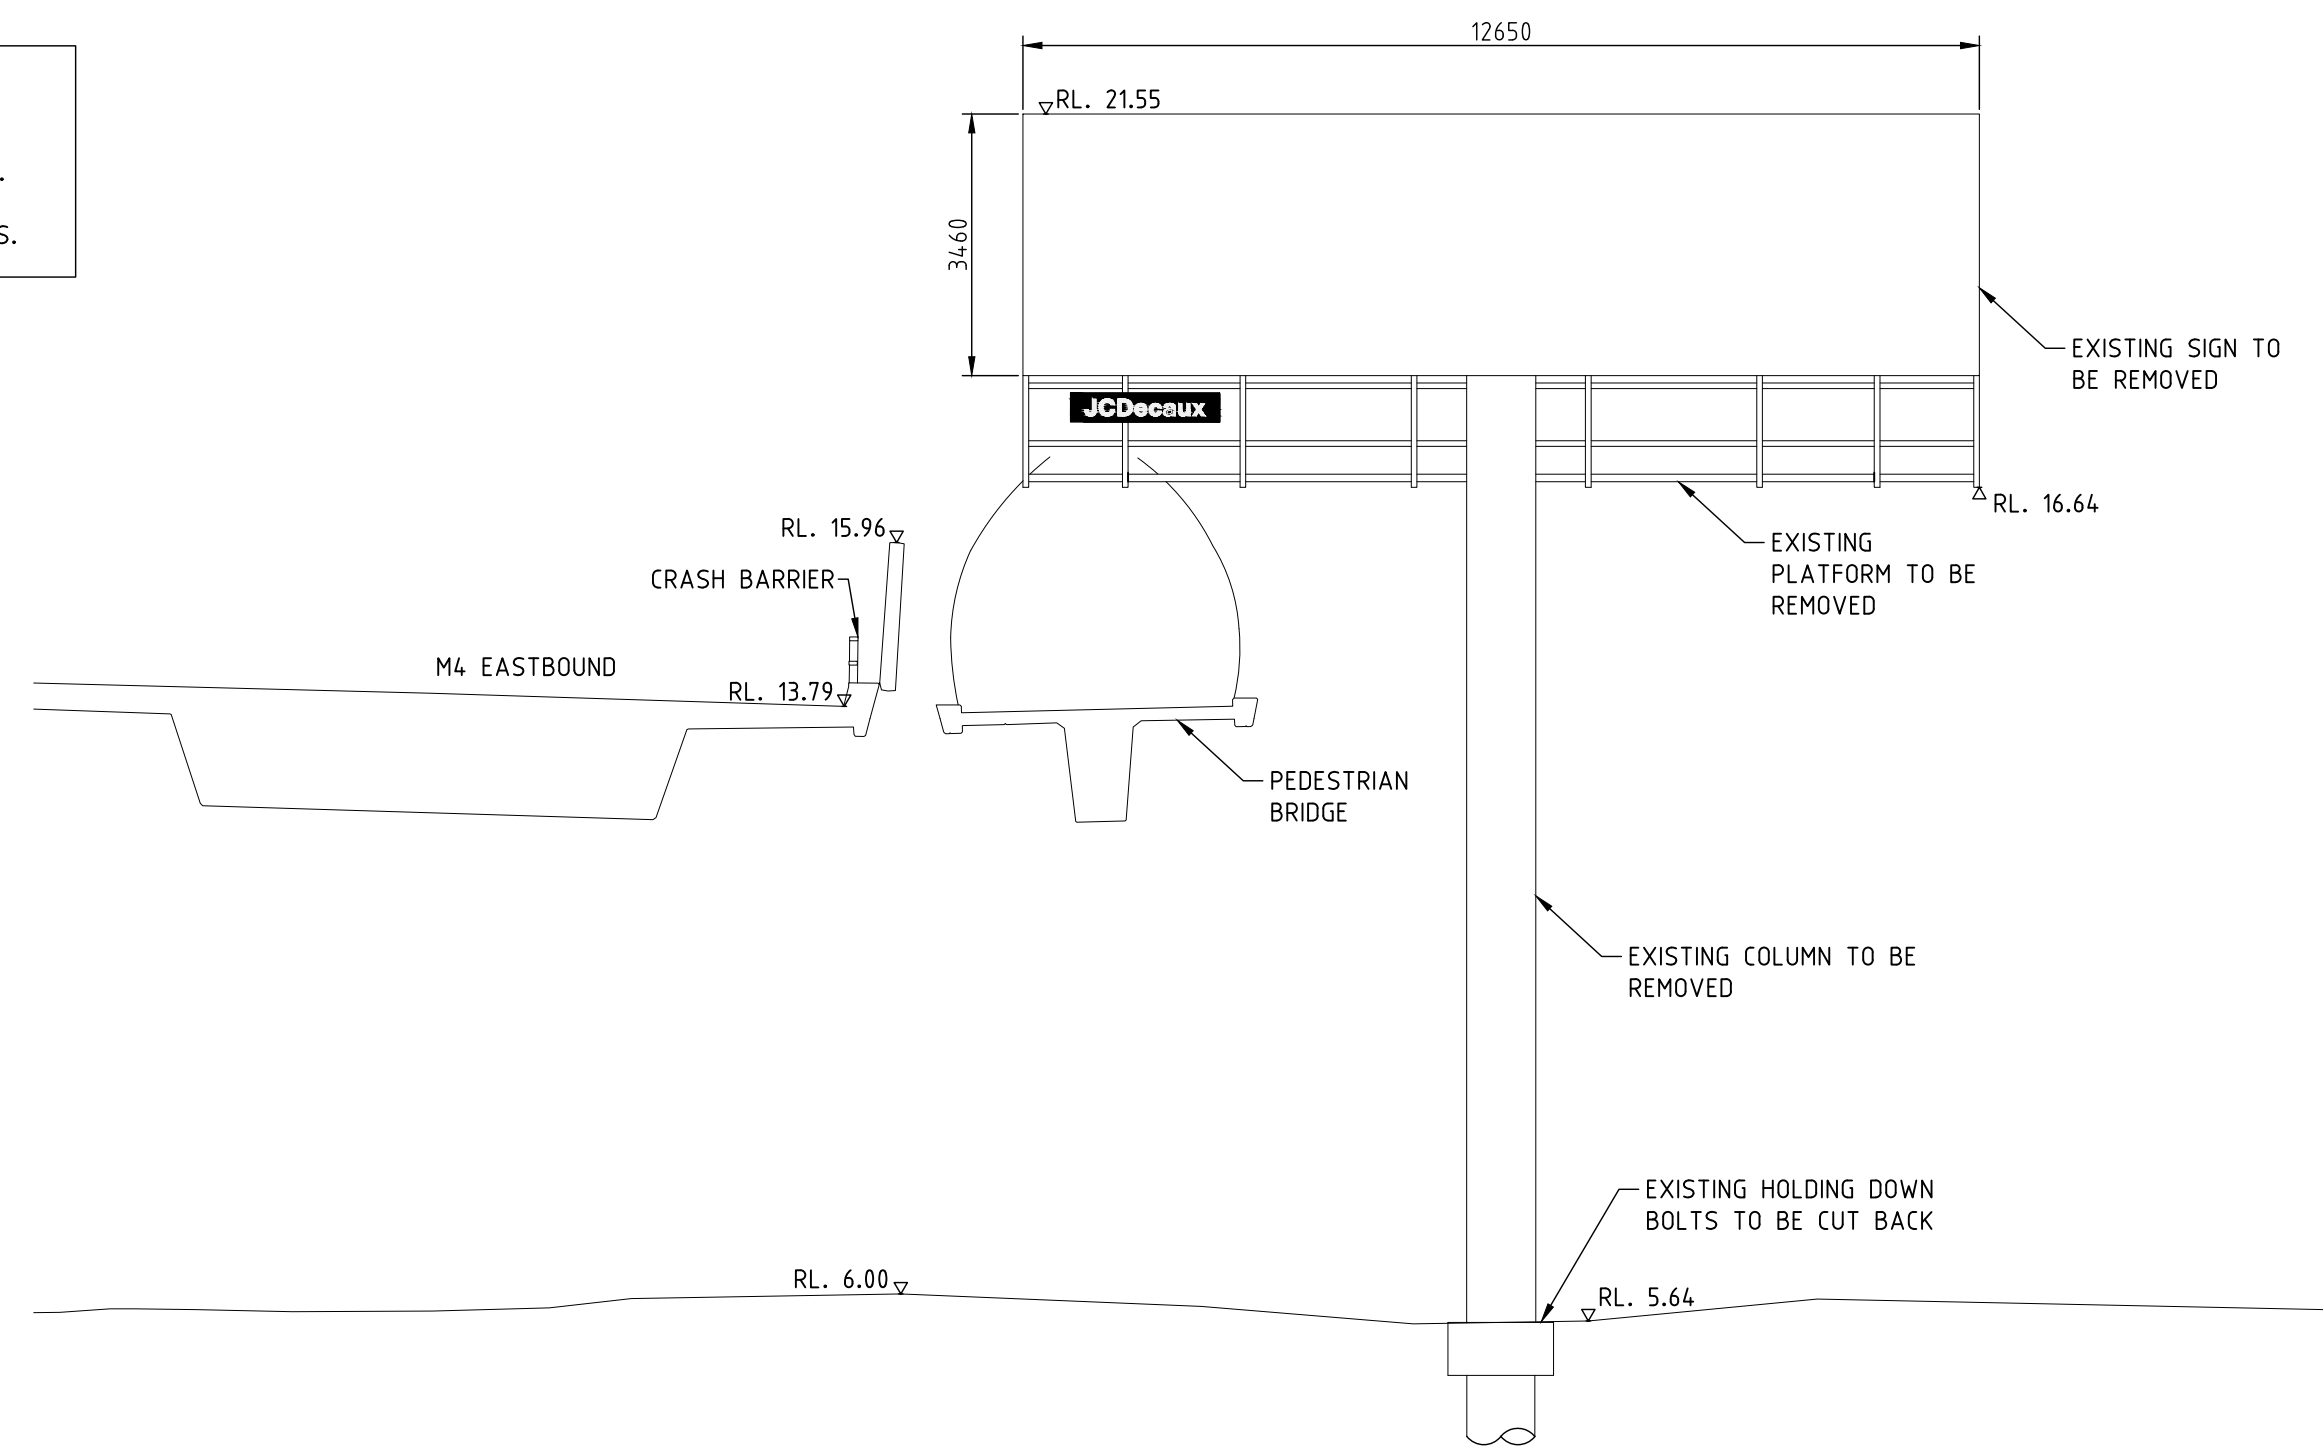

ELEVATION B
SCALE 1:100

NOT FOR CONSTRUCTION

ISS	DATE	COMMENT
A	19/05/22	ISSUED FOR APPROVAL
B	25/10/22	ISSUED FOR APPROVAL



Suite 1, Building 8, 49 Frenchs Forest Road East,
Frenchs Forest, NSW 2086
P.O. Box 652, Forestville, NSW 2087
Ph: 02 9451 3455 Fax: 02 9451 3466
Email: info@dbce.com.au
ABN 23 039 013 724

CLIENT: JCDecaux
PROJECT: M4 MOTORWAY, ROSEHILL DIGITAL PORTRAIT

TITLE:
EXISTING SIGN
GENERAL ARRANGEMENT &
SITE PLAN

DRAWN A.T.	DESIGN J.L.	DATE: MAY 22
JOB NO: 22036	DWG NO: DA01	
SCALE @ A1: AS SHOWN	REV: B	



NOT FOR CONSTRUCTION

ISS	DATE	COMMENT
A	19/05/22	ISSUED FOR APPROVAL
B	24/05/22	ISSUED FOR APPROVAL
C	29/06/22	ISSUED FOR APPROVAL
D	30/09/22	ISSUED FOR APPROVAL
E	25/10/22	ISSUED FOR APPROVAL
F	03/11/22	ISSUED FOR APPROVAL




Suite 1, Building 8, 49 Frenchs Forest Road East,
Frenchs Forest, NSW 2086
P.O. Box 652, Forestville, NSW 2087
Ph: 02 9451 3455 Fax: 02 9451 3466
Email: info@dbce.com.au
ABN 23 039 013 724

ast,	CLIENT: JCDecaux
------	---------------------


PROJECT:
M4 MOTORWAY, ROSEHILL
DIGITAL PORTRAIT

TITLE:
PROPOSED DIGITAL SIGN
GENERAL ARRANGEMENT &
SITE PLAN


DRAWN A.T	DESIGN J.L	DATE: MAY 22
JOB NO: 22036		DWG NO: DA02
SCALE @ A1: AS SHOWN		REV: F

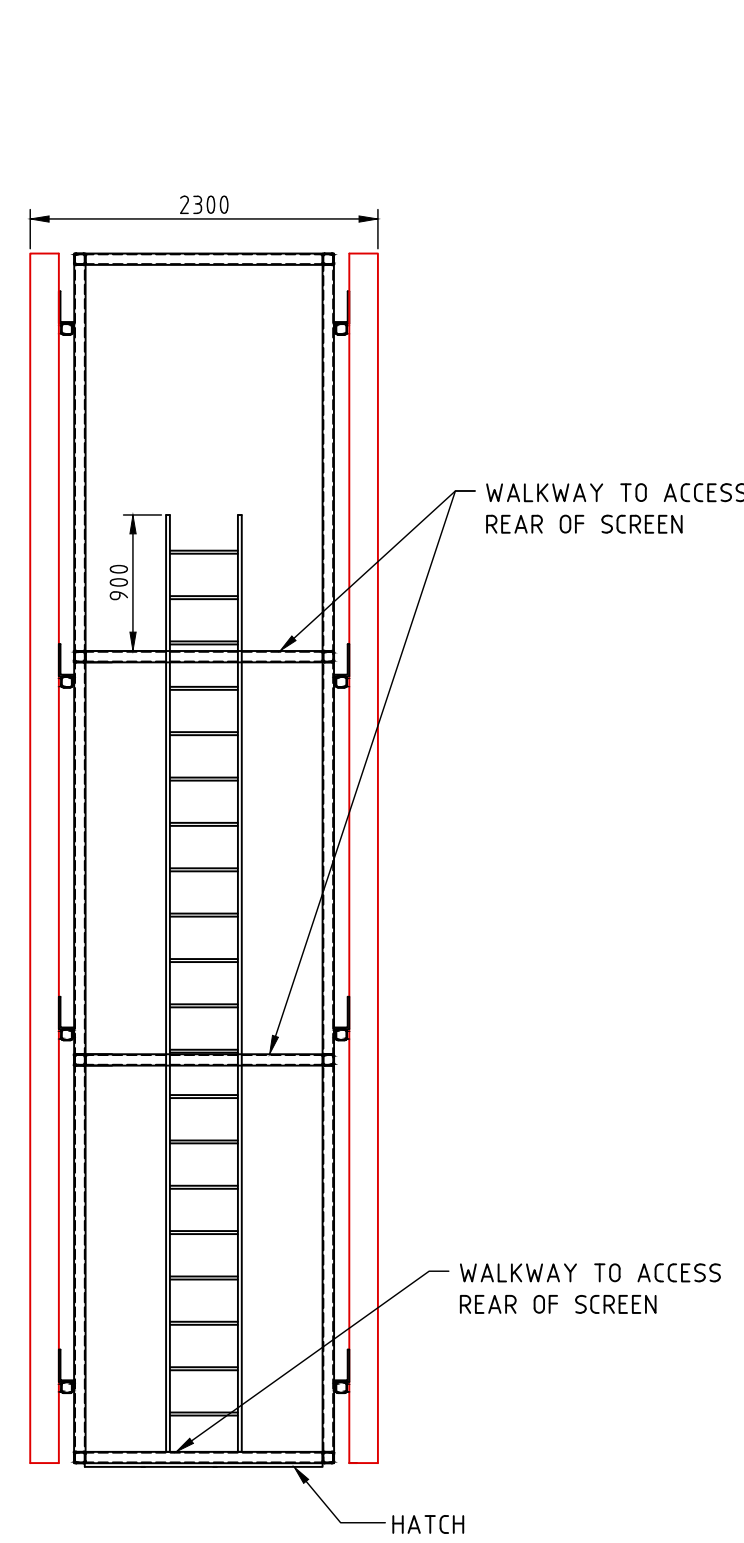


SECTION 1
SCALE 1:50

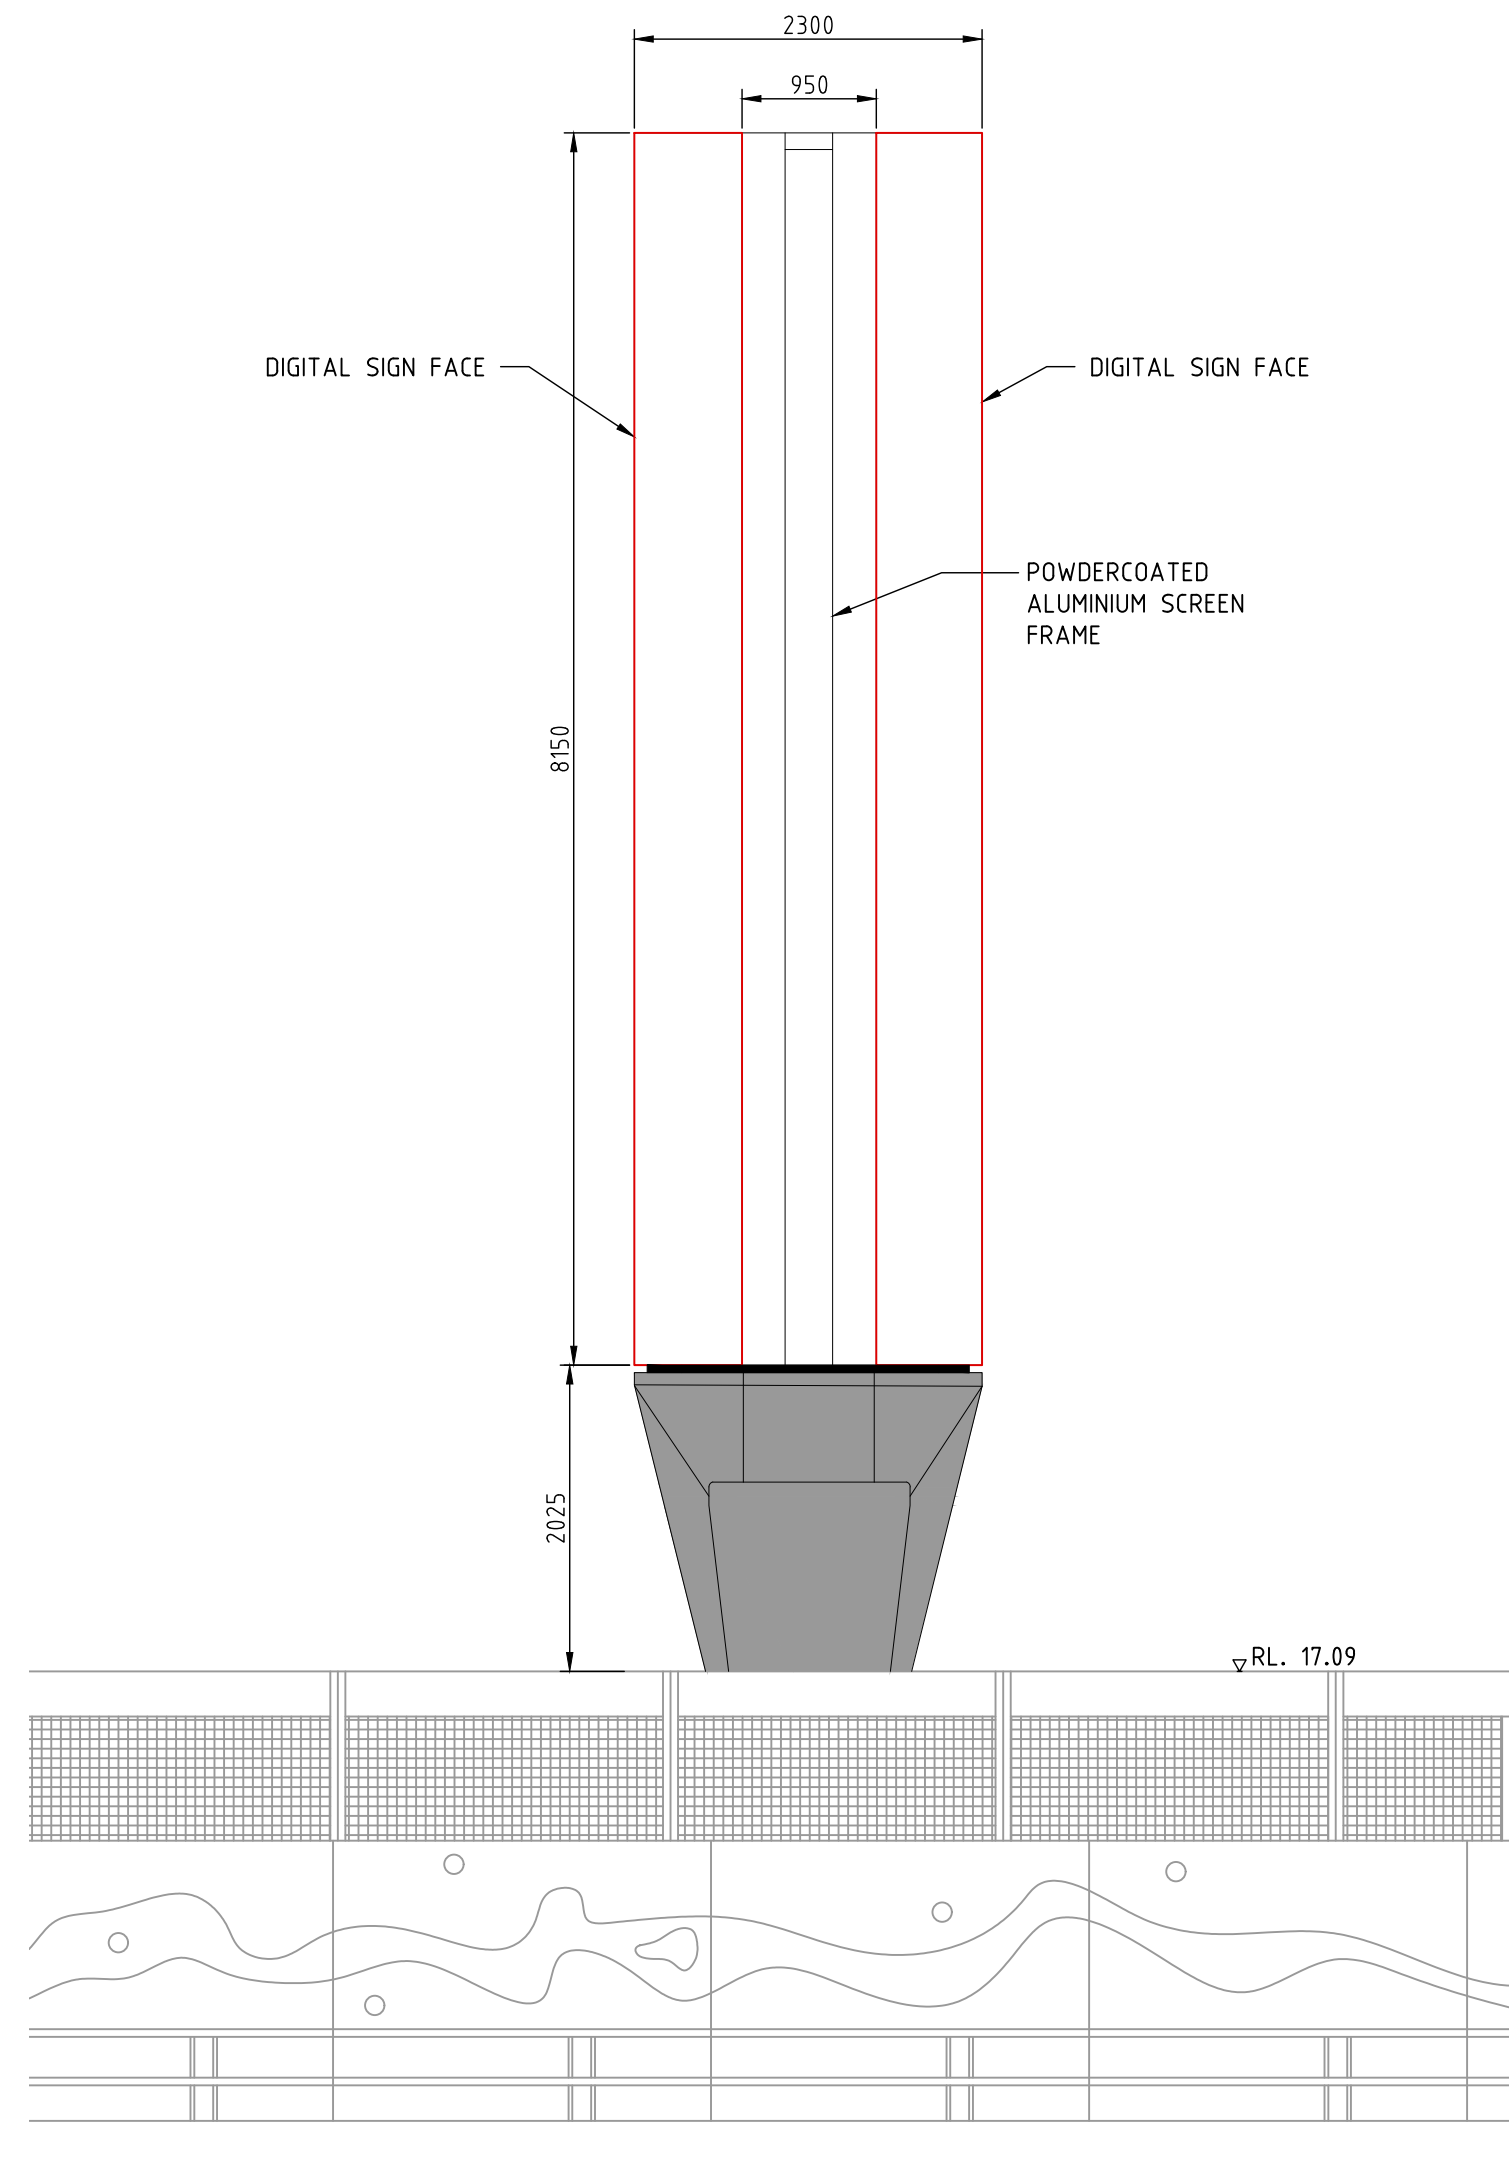


ELEVATION C
SCALE 1:50

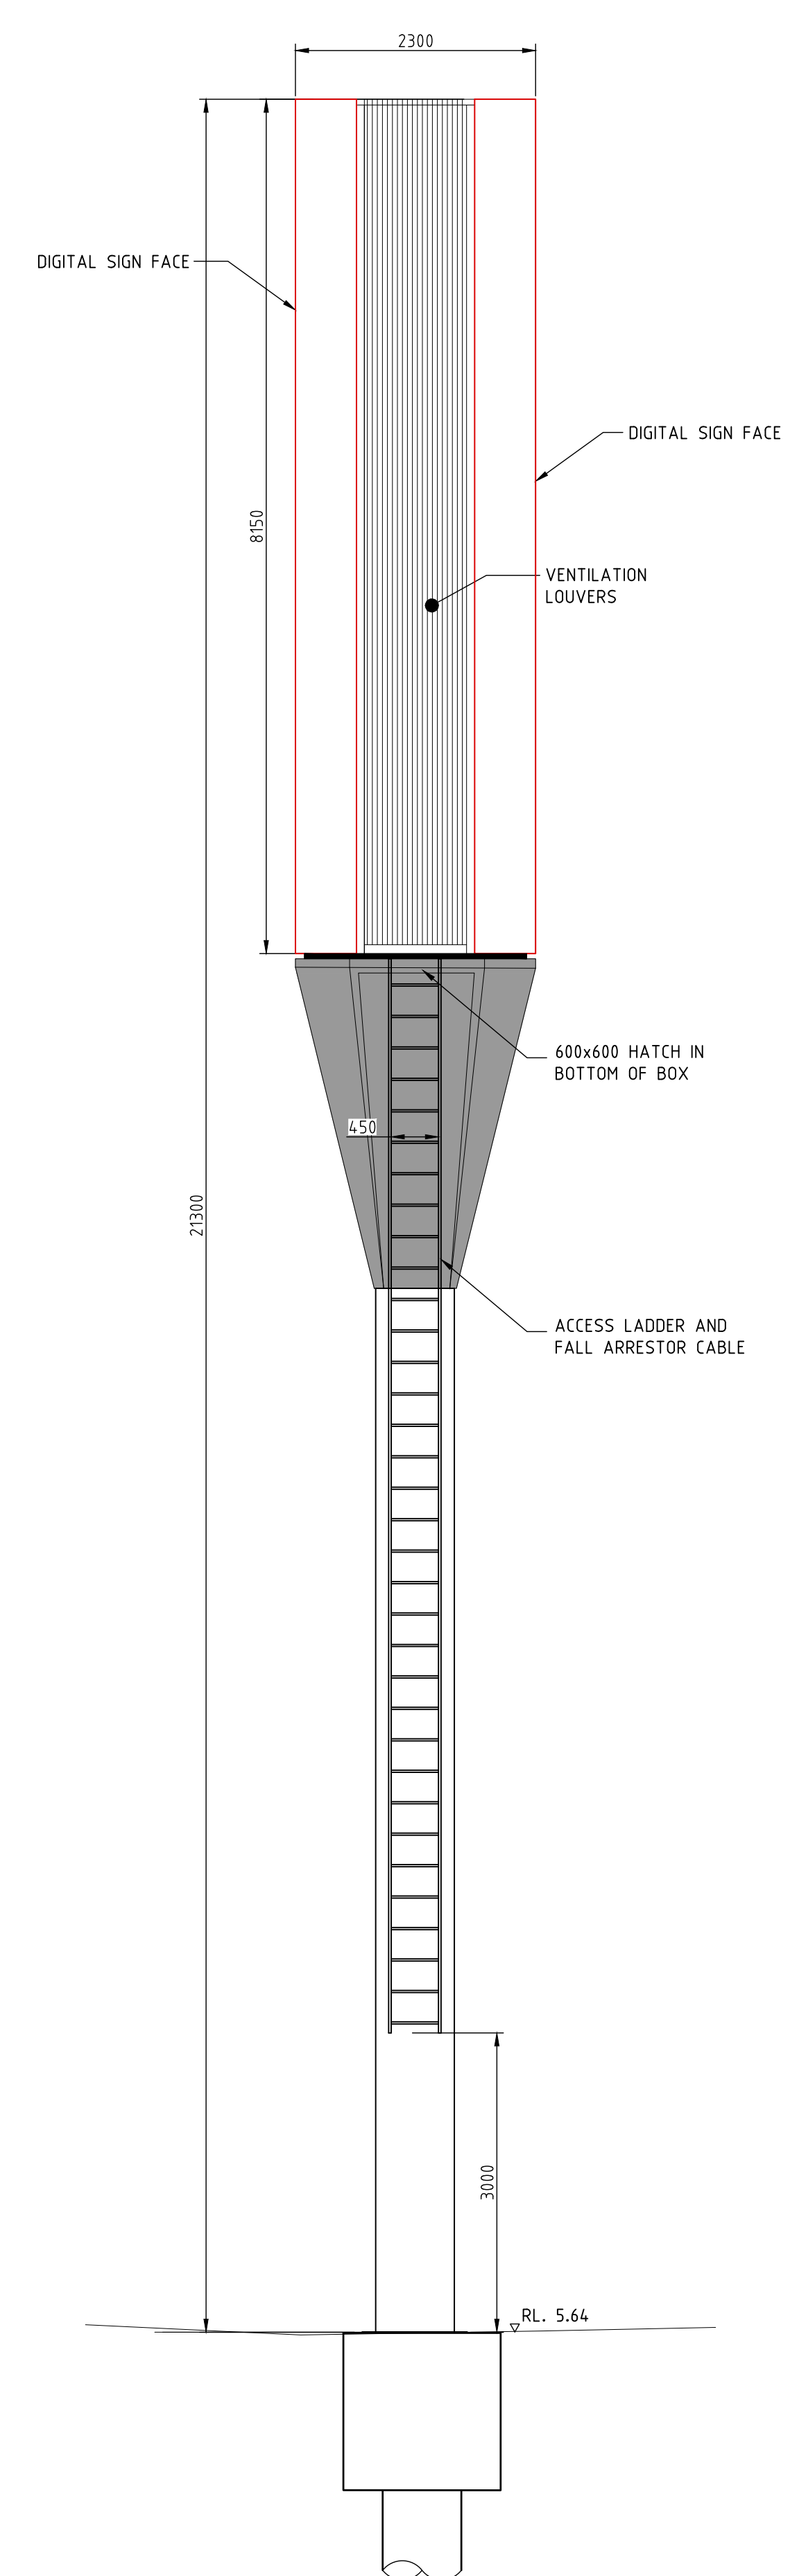

ELEVATION D
SCALE 1:50

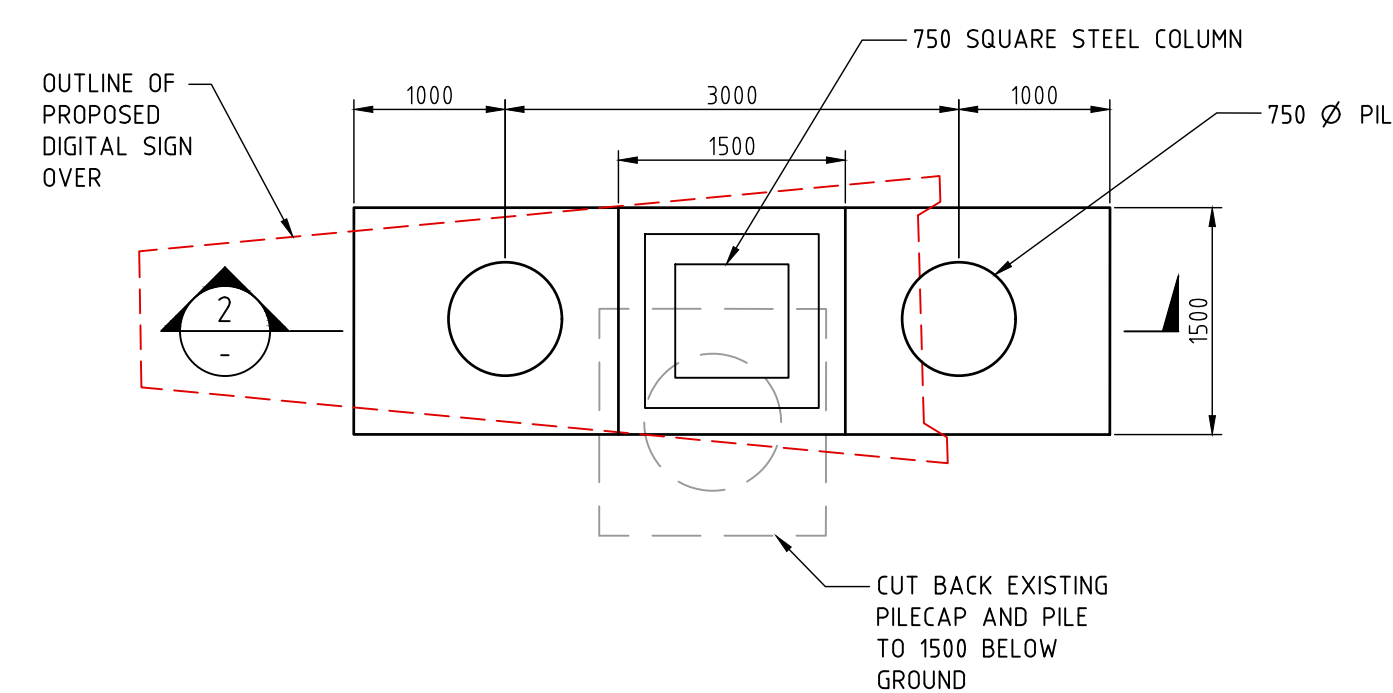

PROPOSED FOOTING PLAN VIEW
SCALE 1:50

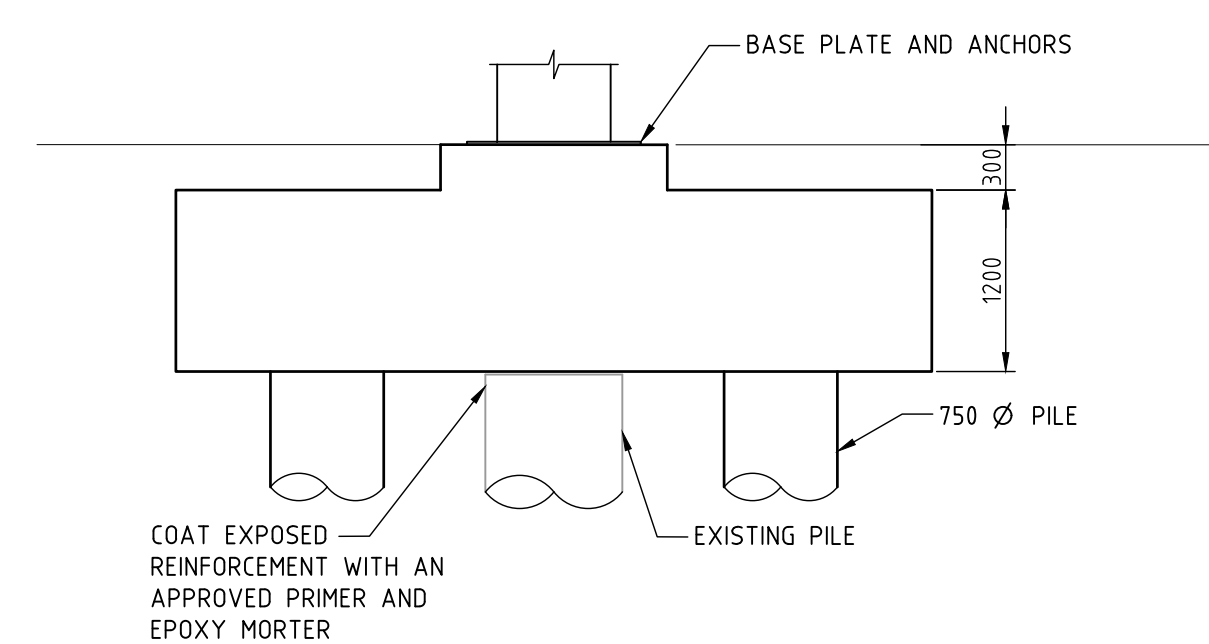

SECTION 2
SCALE 1:50

NOT FOR CONSTRUCTION

ISS	DATE	COMMENT
A	19/05/22	ISSUED FOR APPROVAL
B	24/05/22	ISSUED FOR APPROVAL
C	30/09/22	ISSUED FOR APPROVAL
D	03/11/22	ISSUED FOR APPROVAL



Suite 1, Building 8, 49 Frenchs Forest Road East,
Frenchs Forest, NSW 2086
P.O. Box 652, Forestville, NSW 2087
Ph: 02 9451 3455 Fax: 02 9451 3466
Email: info@dbce.com.au
ABN 23 039 013 724

CLIENT:
JCDecaux

PROJECT:
M4 MOTORWAY, ROSEHILL
DIGITAL PORTRAIT

TITLE:
PROPOSED DIGITAL SIGN PLAN
GENERAL ARRANGEMENT

DRAWN	DESIGN	DATE:
A.T.	J.L.	MAY 22
JOB NO:	DWG NO:	REV:
22036	DA03	D
SCALE @ A1: AS SHOWN		REV: D