



AERIAL PHOTO  
NTS

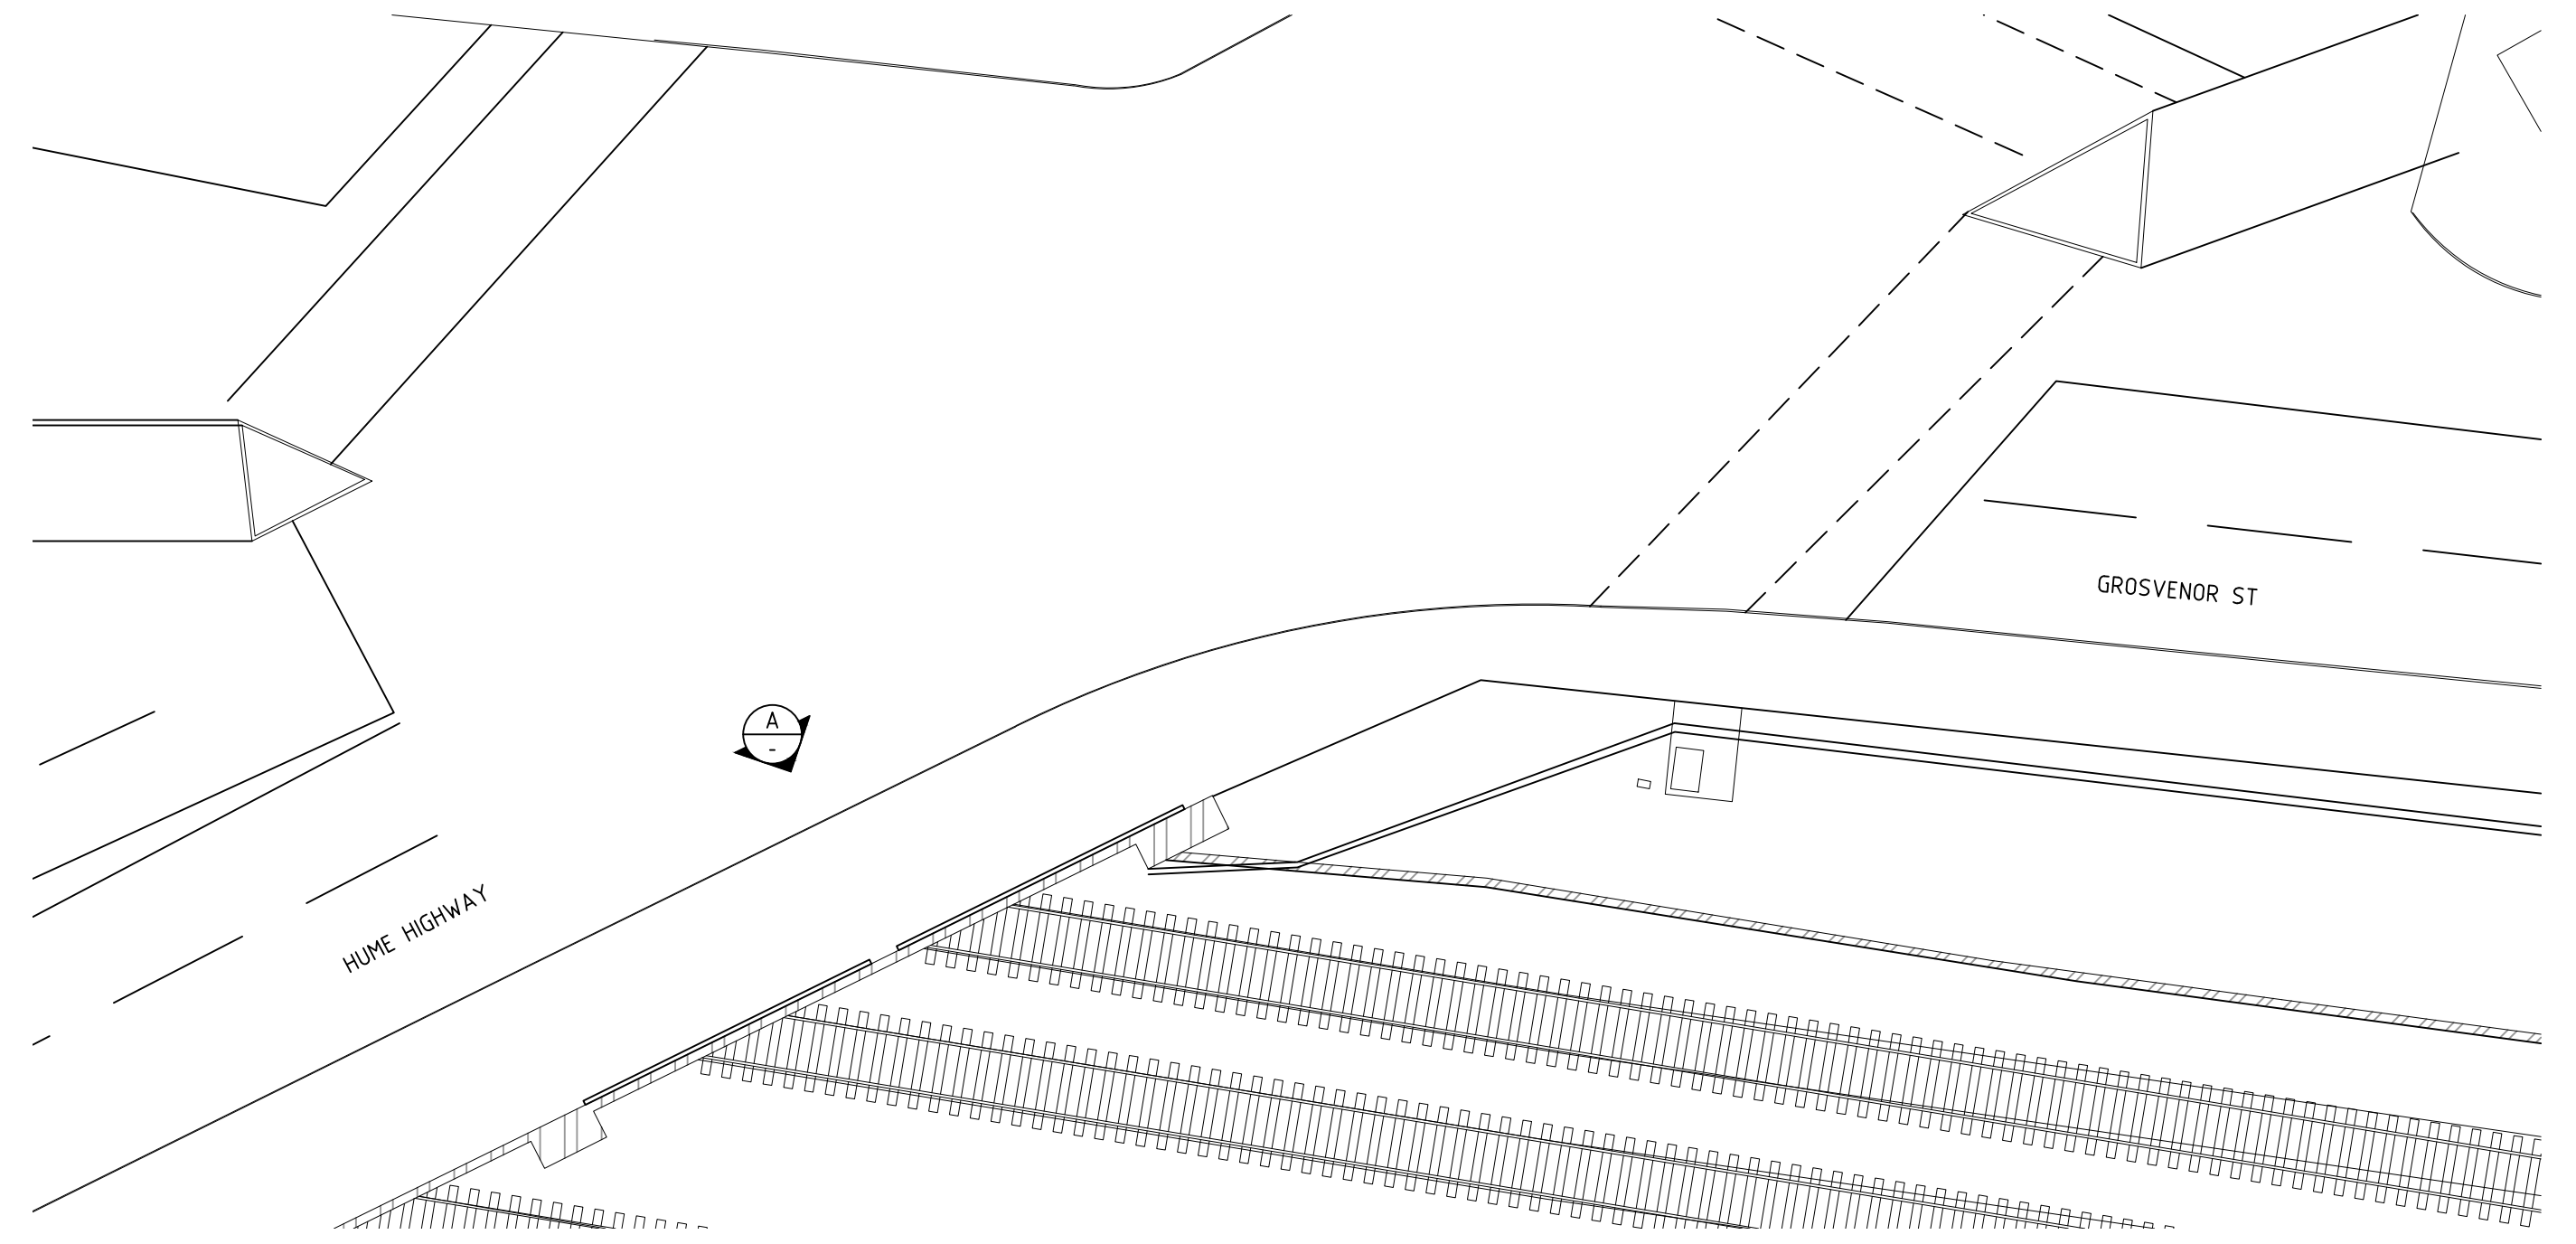

SITE PLAN  
SCALE 1:150

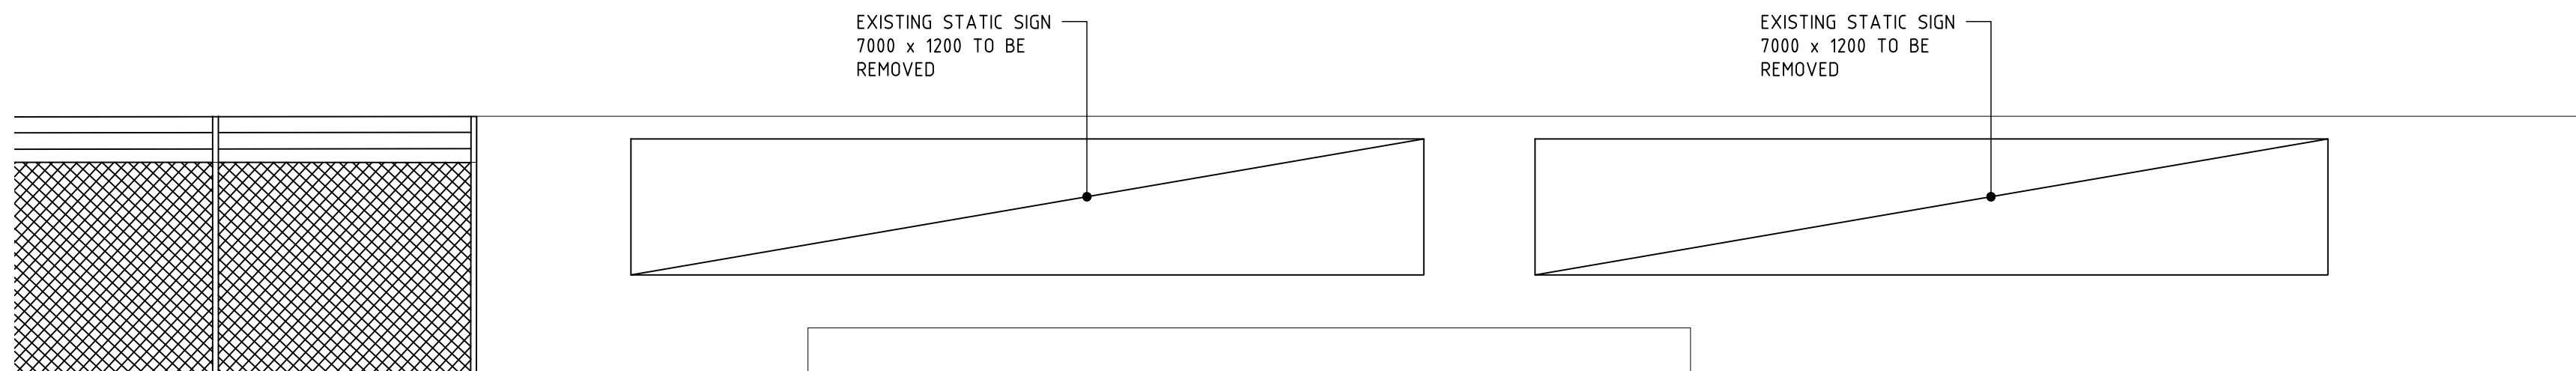

ELEVATION  
SCALE 1:50

A

NOT FOR CONSTRUCTION

| ISS | DATE     | COMMENT             |
|-----|----------|---------------------|
| A   | 10/05/22 | ISSUED FOR APPROVAL |
|     |          |                     |
|     |          |                     |
Suite 1, Building 8, 49 Frenchs Forest Road East,  
Frenchs Forest, NSW 2086  
P.O. Box 652, Forestville, NSW 2087  
Ph: 02 9451 3455 Fax: 02 9451 3466  
Email: info@dbce.com.au  
ABN 23 039 013 724

|   |
|---|
| CLIENT:<br>JCDecaux                           |
| PROJECT:<br>HUME HWY, ASHFIELD<br>PORTRAIT 50 |

|  |
|--|
| TITLE:<br>EXISTING<br>GENERAL ARRANGEMENT &<br>SITE PLAN |
|--|

|                      |               |               |
|----------------------|---------------|---------------|
| DRAWN<br>A.T         | DESIGN<br>J.L | DATE: MAY' 22 |
| JOB NO: 21325        | DWG NO: DA02  |               |
| SCALE @ A1: AS SHOWN | REV: A        |               |





ELEVATION A  
SCALE 1:50



|                      |               |               |
|----------------------|---------------|---------------|
| DRAWN<br>A.T         | DESIGN<br>J.L | DATE: DEC' 21 |
| JOB NO: 21325        |               | DWG NO: DA01  |
| SCALE @ A1: AS SHOWN |               | REV: D        |