



LOCATION OF
PROPOSED NEW
DIGITAL SIGN




AERIAL PHOTO
NTS

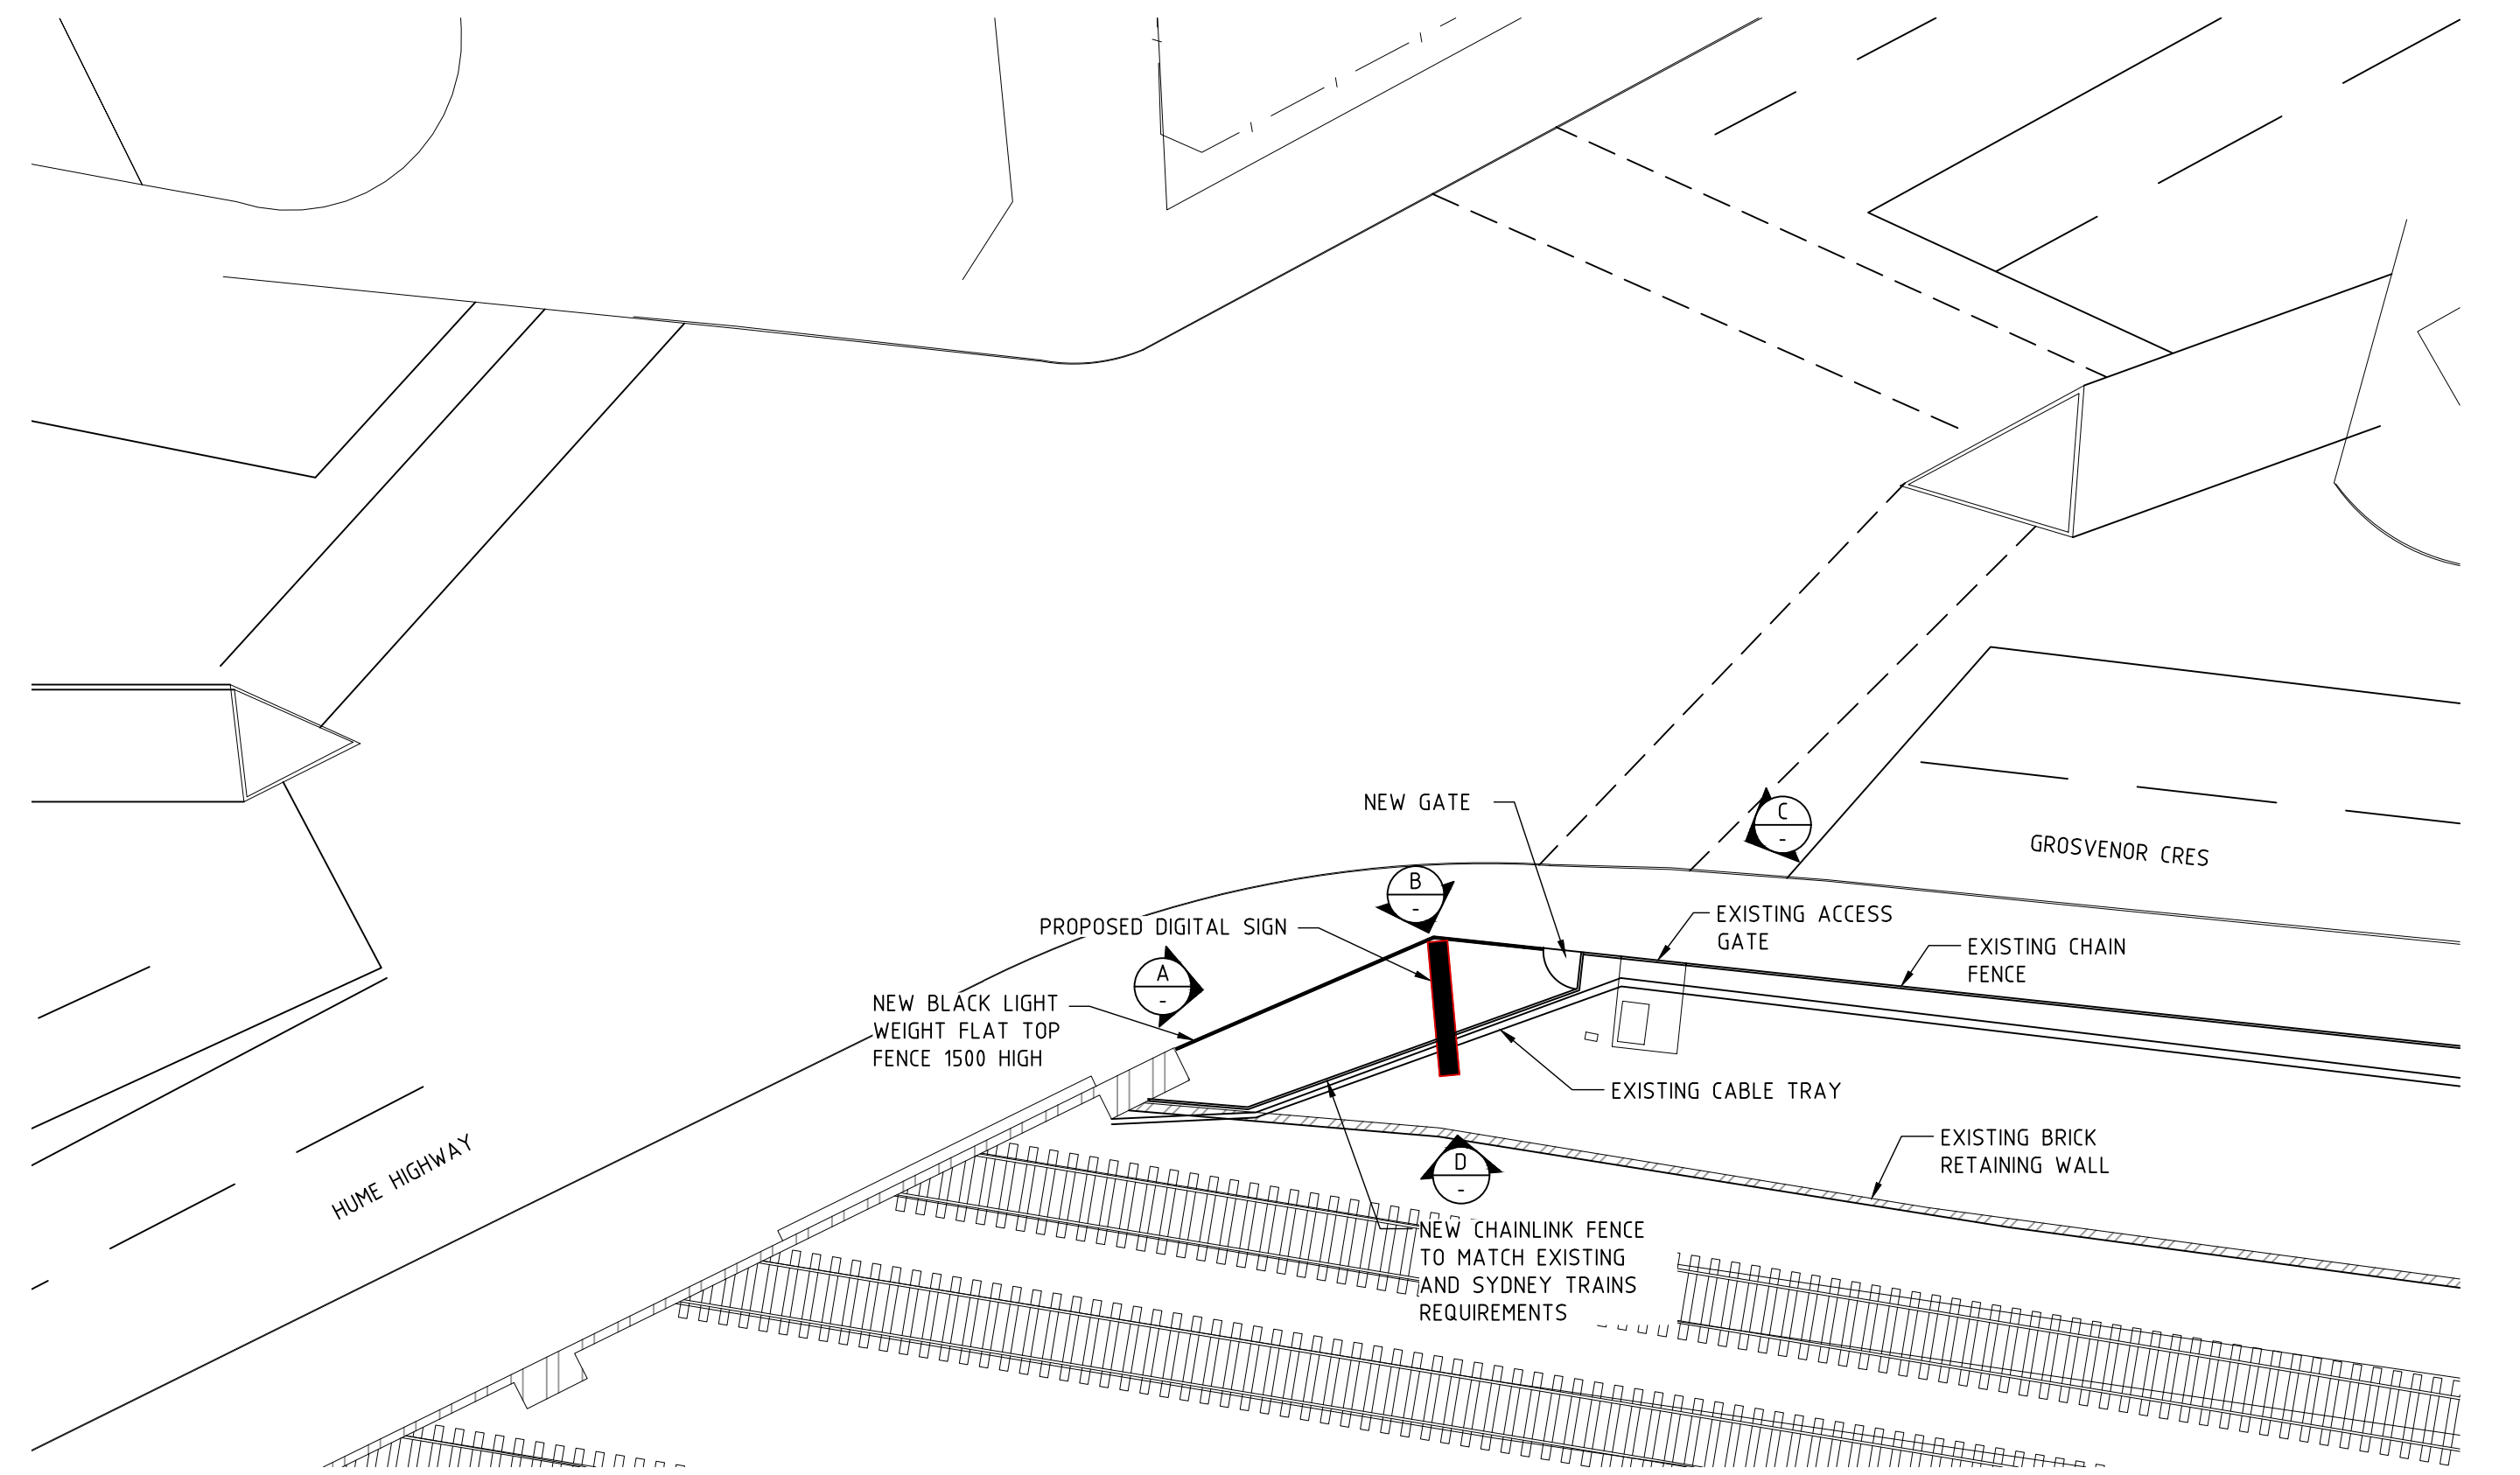


SITE PLAN
SCALE 1:150

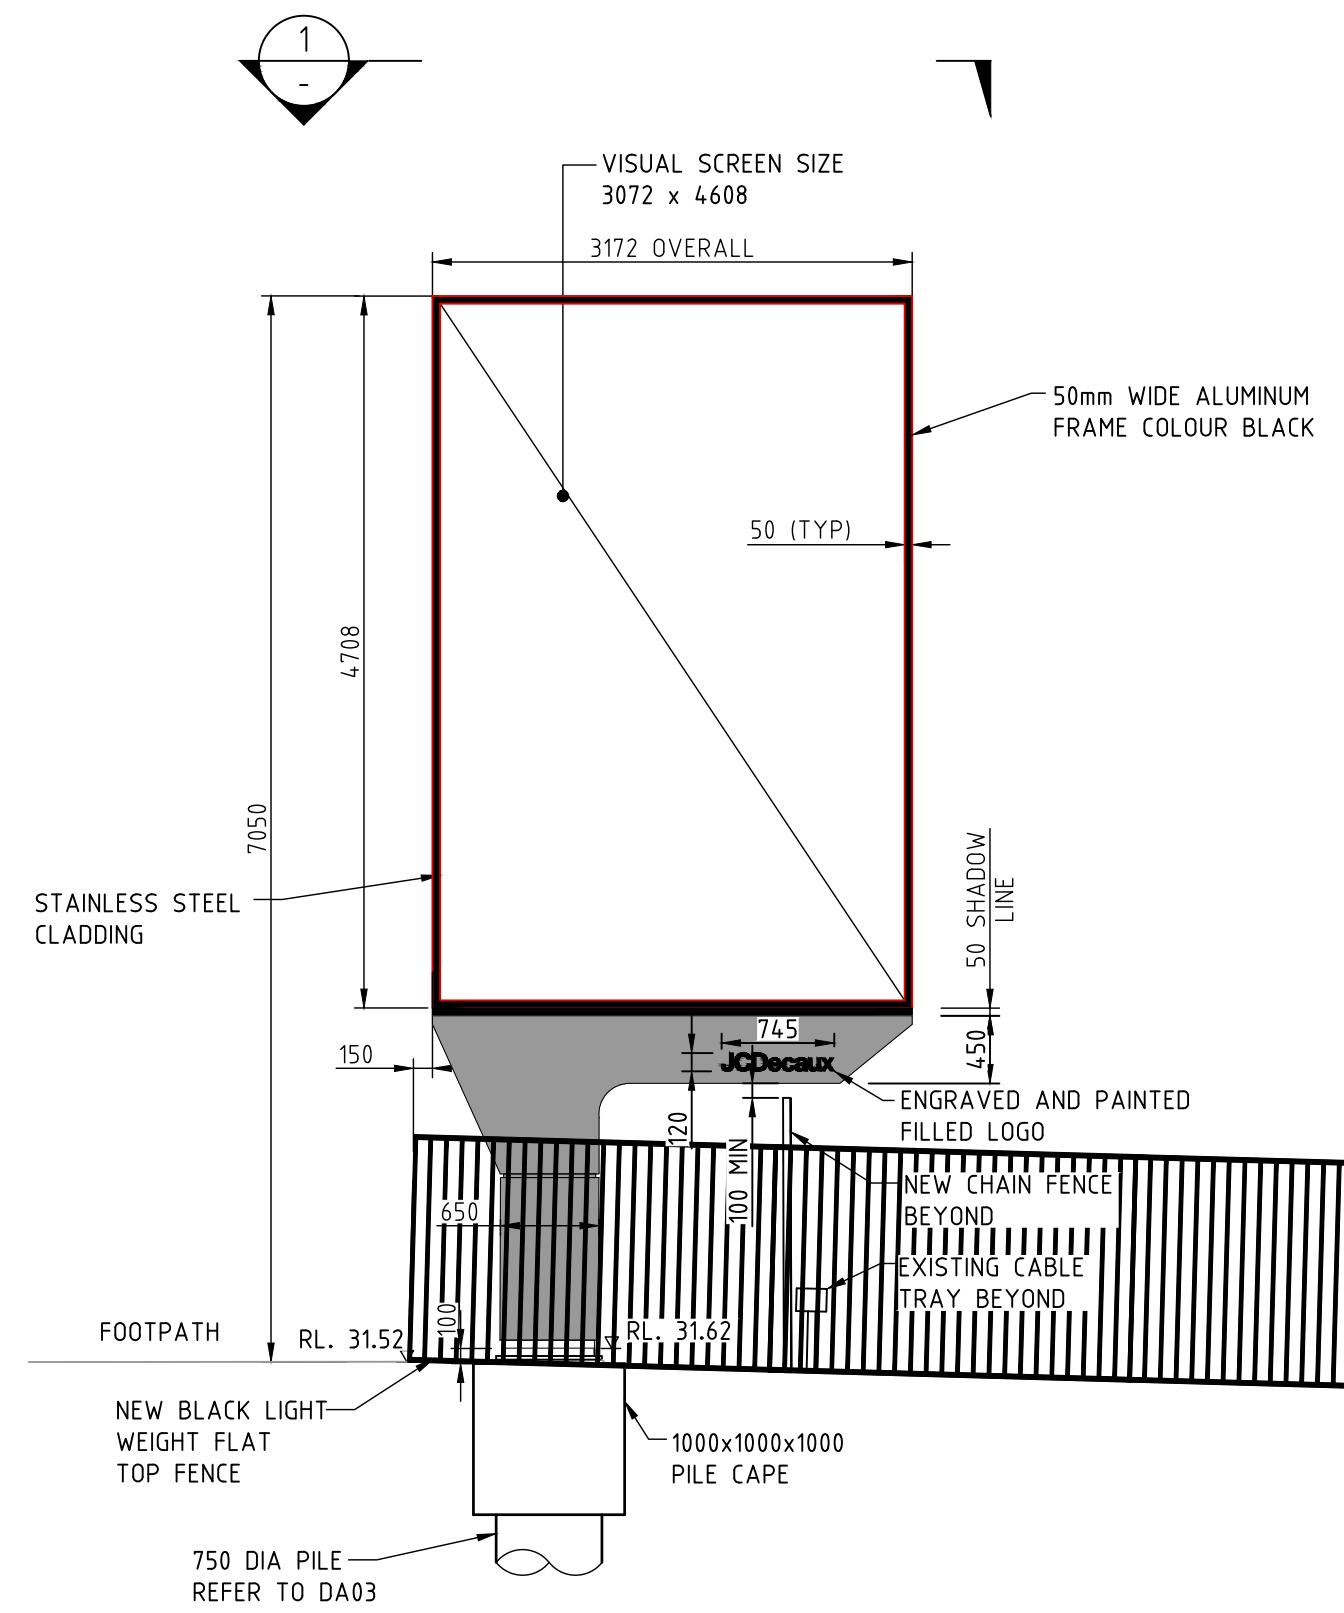


ELEVATION A
SCALE 150

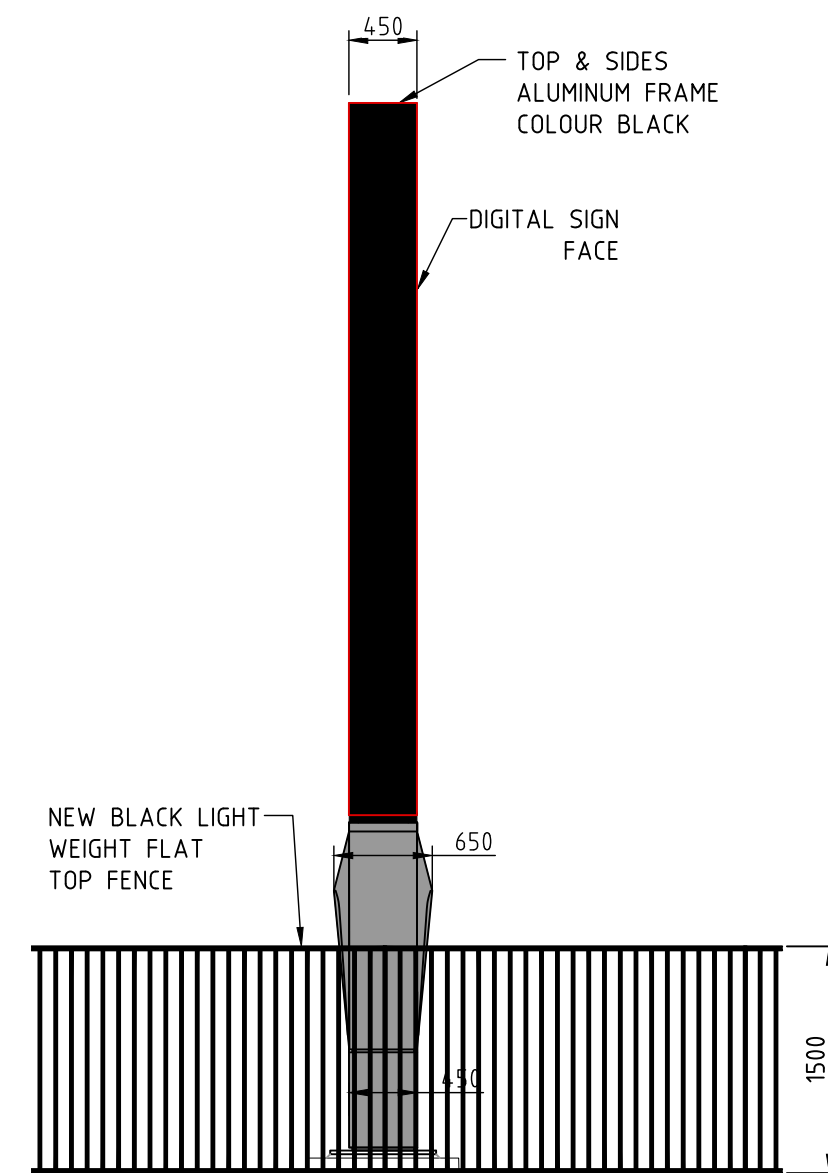

ELEVATION B
SCALE 150

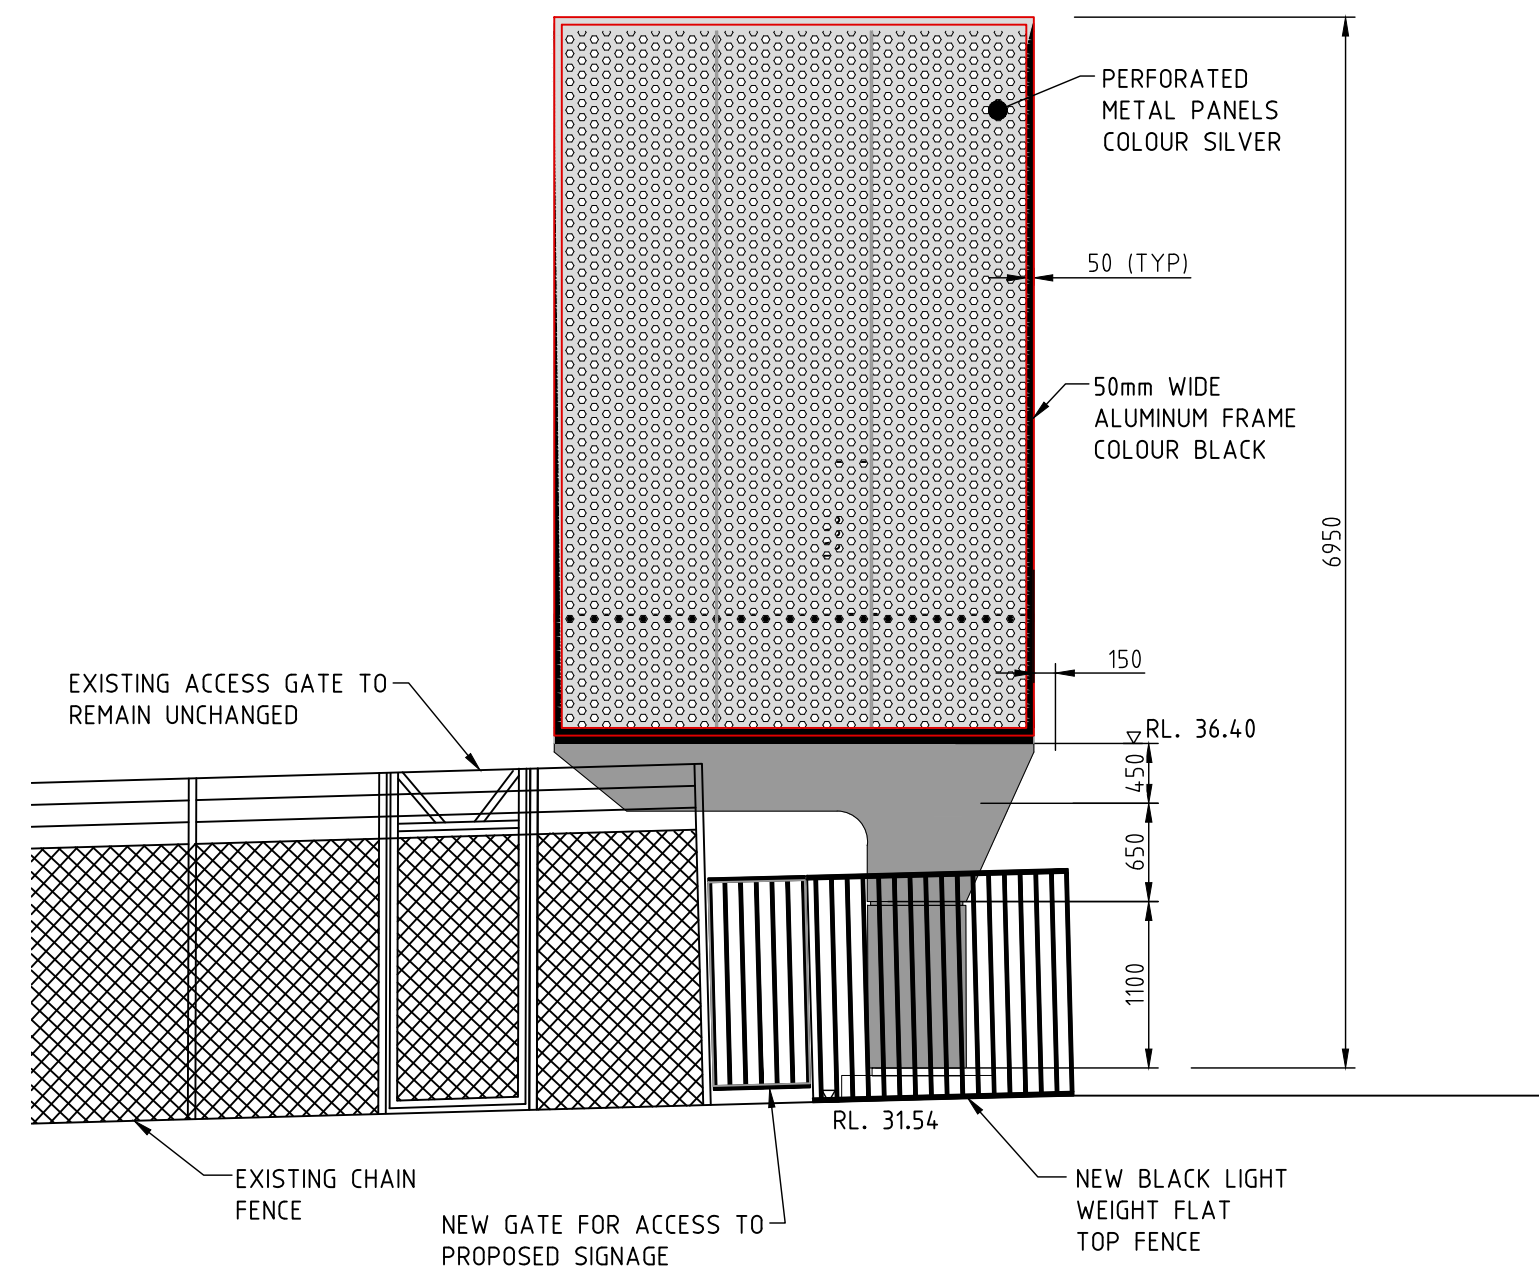

ELEVATION C
SCALE 150

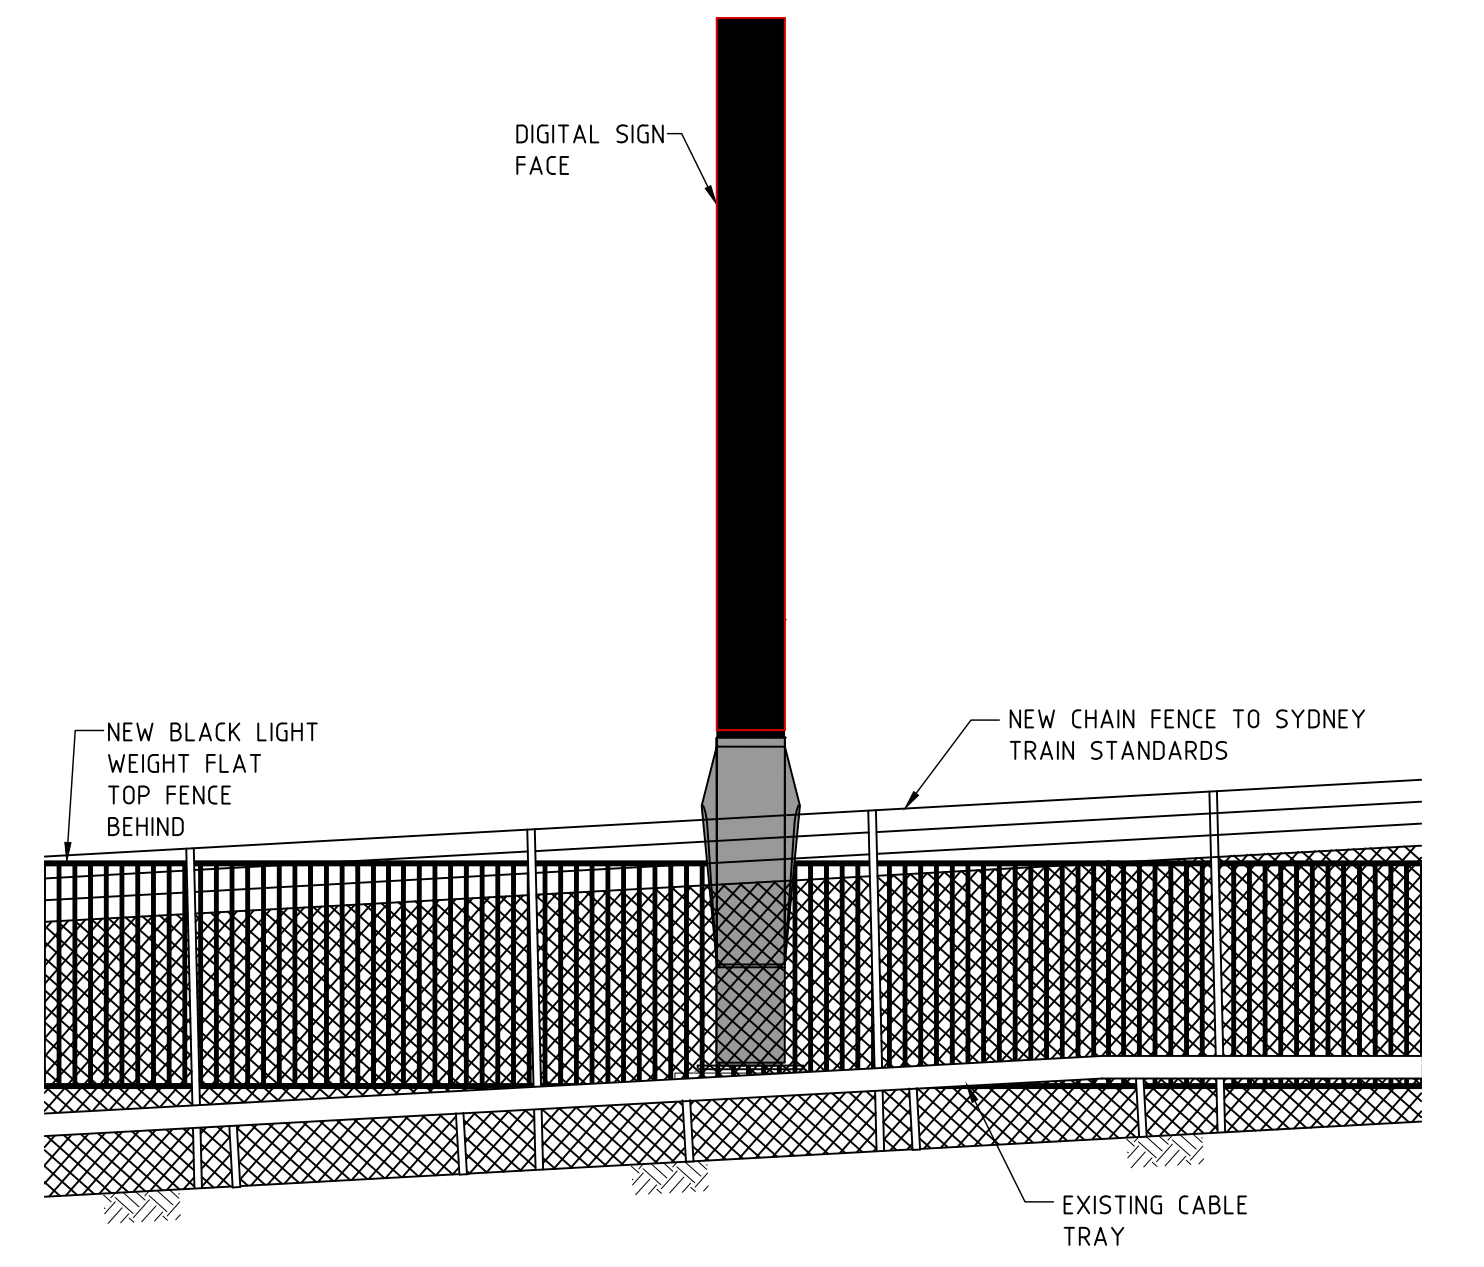

ELEVATION D
SCALE 150

NOT FOR CONSTRUCTION

ISS	DATE	COMMENT
D	25/03/22	ISSUED FOR APPROVAL
E	17/01/23	ISSUED FOR APPROVAL
F	17/02/23	ISSUED FOR APPROVAL
G	23/03/23	ISSUED FOR APPROVAL
H	09/08/23	ISSUED FOR APPROVAL
I	14/08/23	ISSUED FOR APPROVAL



Suite 1, Building 8, 49 Frenchs Forest Road East,
Frenchs Forest, NSW 2086
P.O. Box 652, Forestville, NSW 2087
Ph: 02 9451 3455 Fax: 02 9451 3466
Email: info@dbce.com.au
ABN 23 039 013 724

CLIENT:
JCDecaux
PROJECT:
HUME HWY, ASHFIELD
PORTRAIT 50

TITLE:
PROPOSED DIGITAL SIGN
GENERAL ARRANGEMENT &
SITE PLAN

DRAWN A.T.	DESIGN J.L.	DATE: DEC' 21
JOB NO: 21325	DWG NO: DA01	
SCALE @ A1: AS SHOWN	REV: I	