



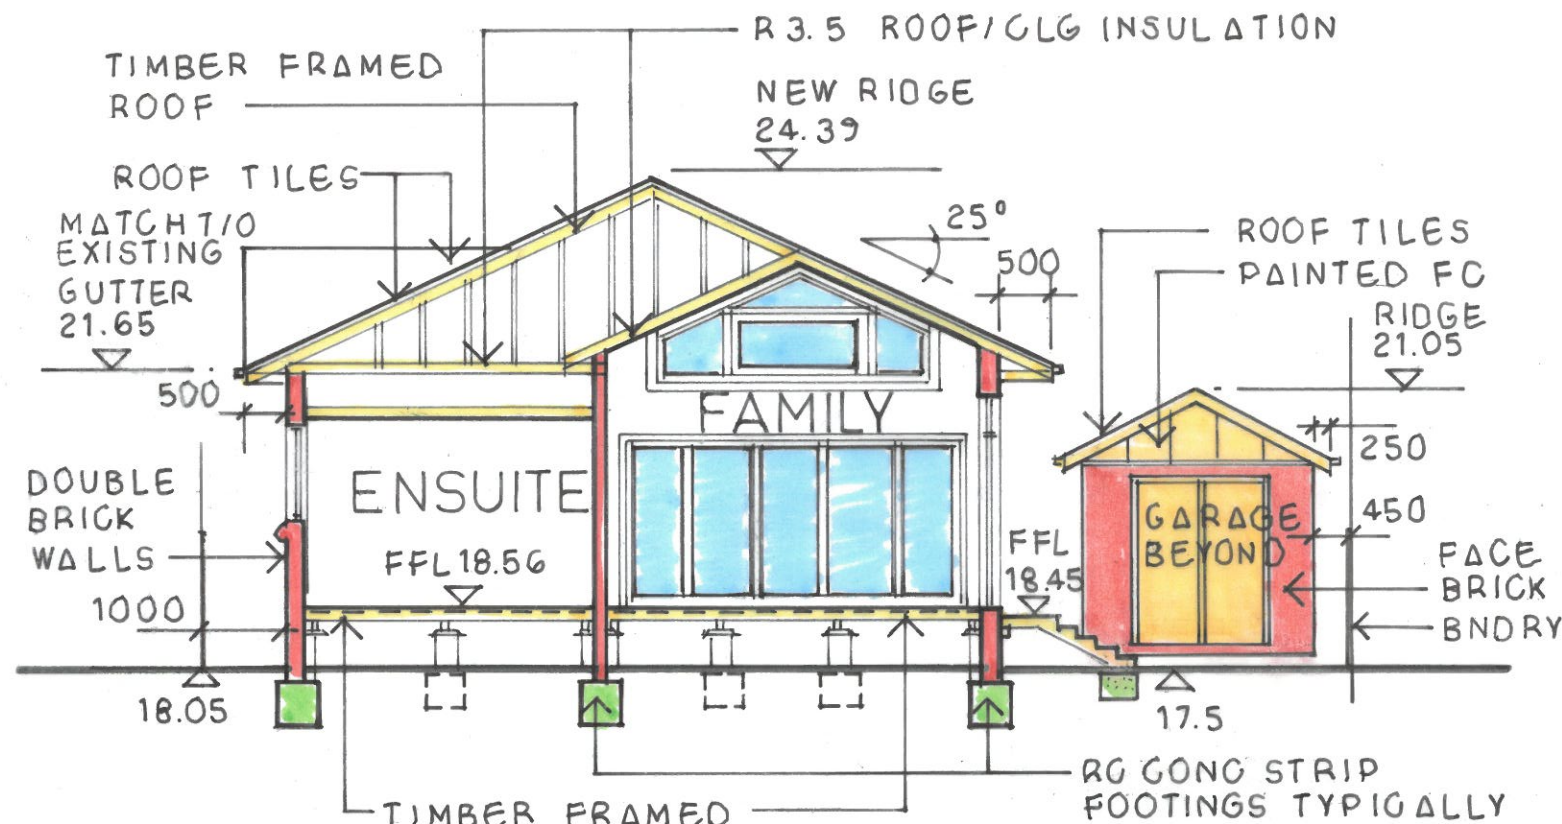


CROSS SECTION 01

GARAGE NORTH ELEVATION

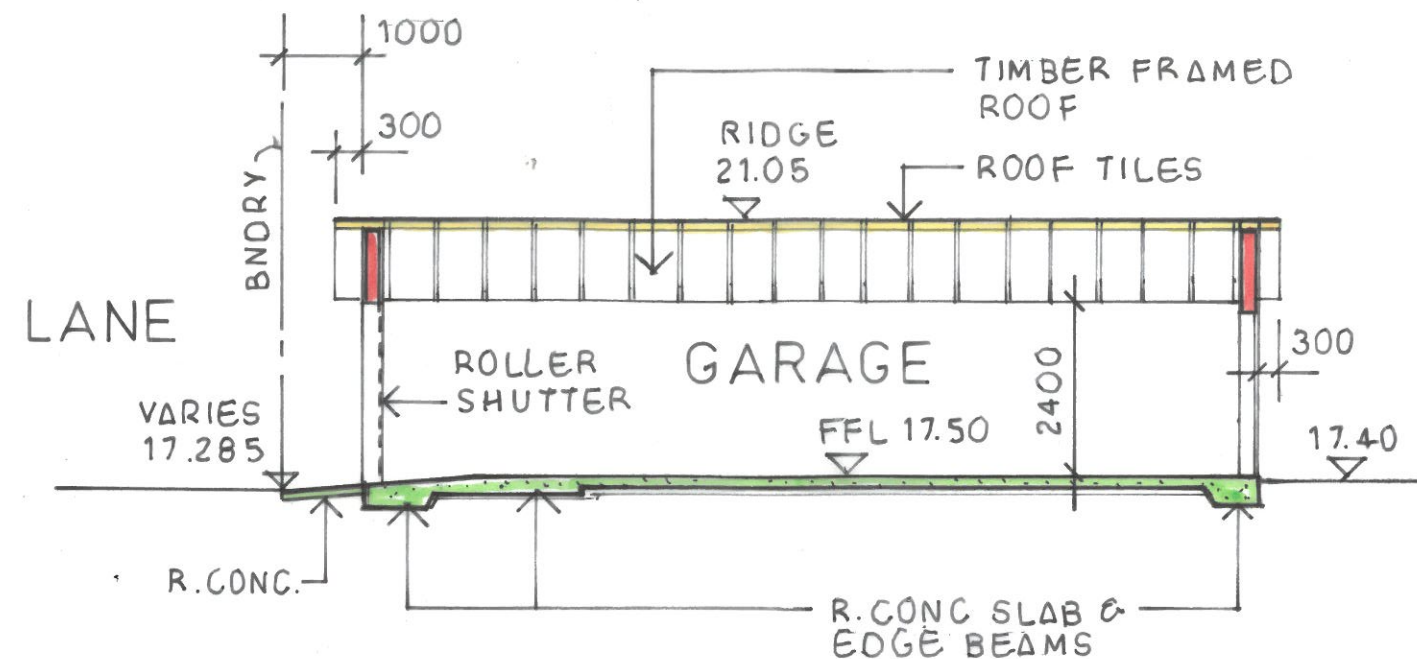

GARAGE LONG SECTION

SECOND STREET

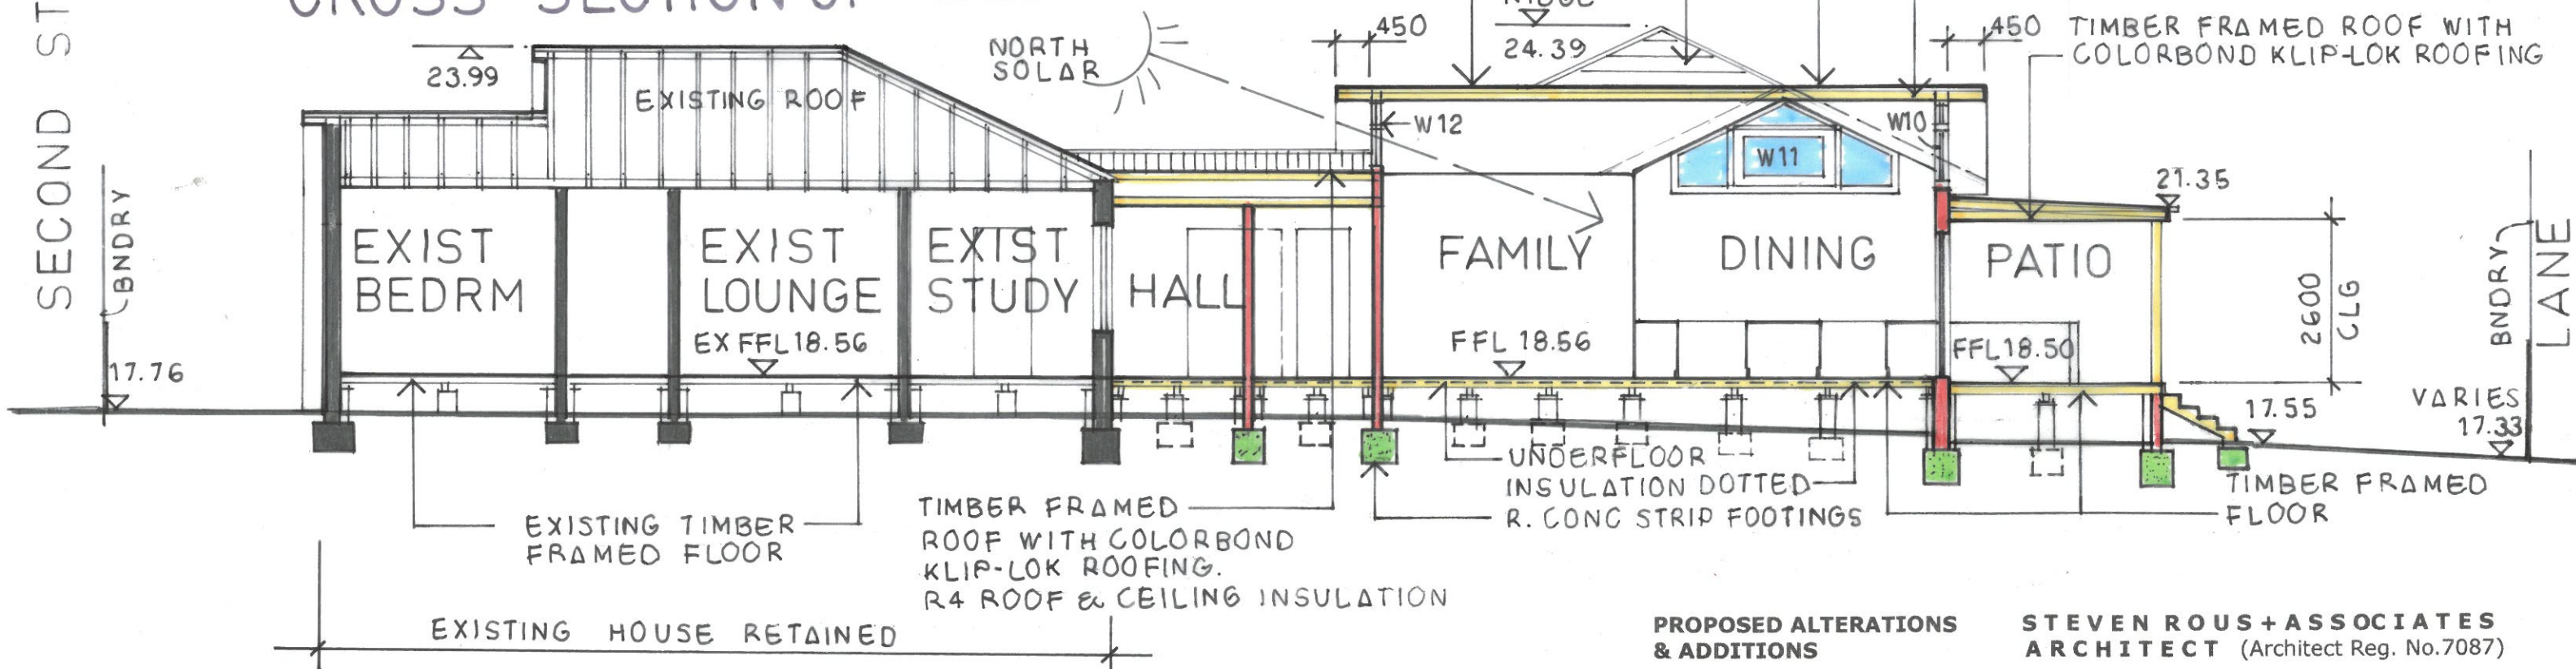

LONG SECTION 02

PROPOSED ALTERATIONS
& ADDITIONS

54 SECOND STREET,
ASHBURY NSW

For Mr & Mrs Fletcher

DEVELOPMENT APPLICATION
(© COPYRIGHT)

STEVEN ROUS+ASSOCIATES
ARCHITECT (Architect Reg. No.7087)

P.O. BOX 467, SUMMER HILL NSW 2130
tele: 02 9798 2120 mob: 0413 256 368
email: architects@stevenrousassociates.com.au

Date: 15.07.22
Scale: 1:100

Dwg. No.
DA 04