




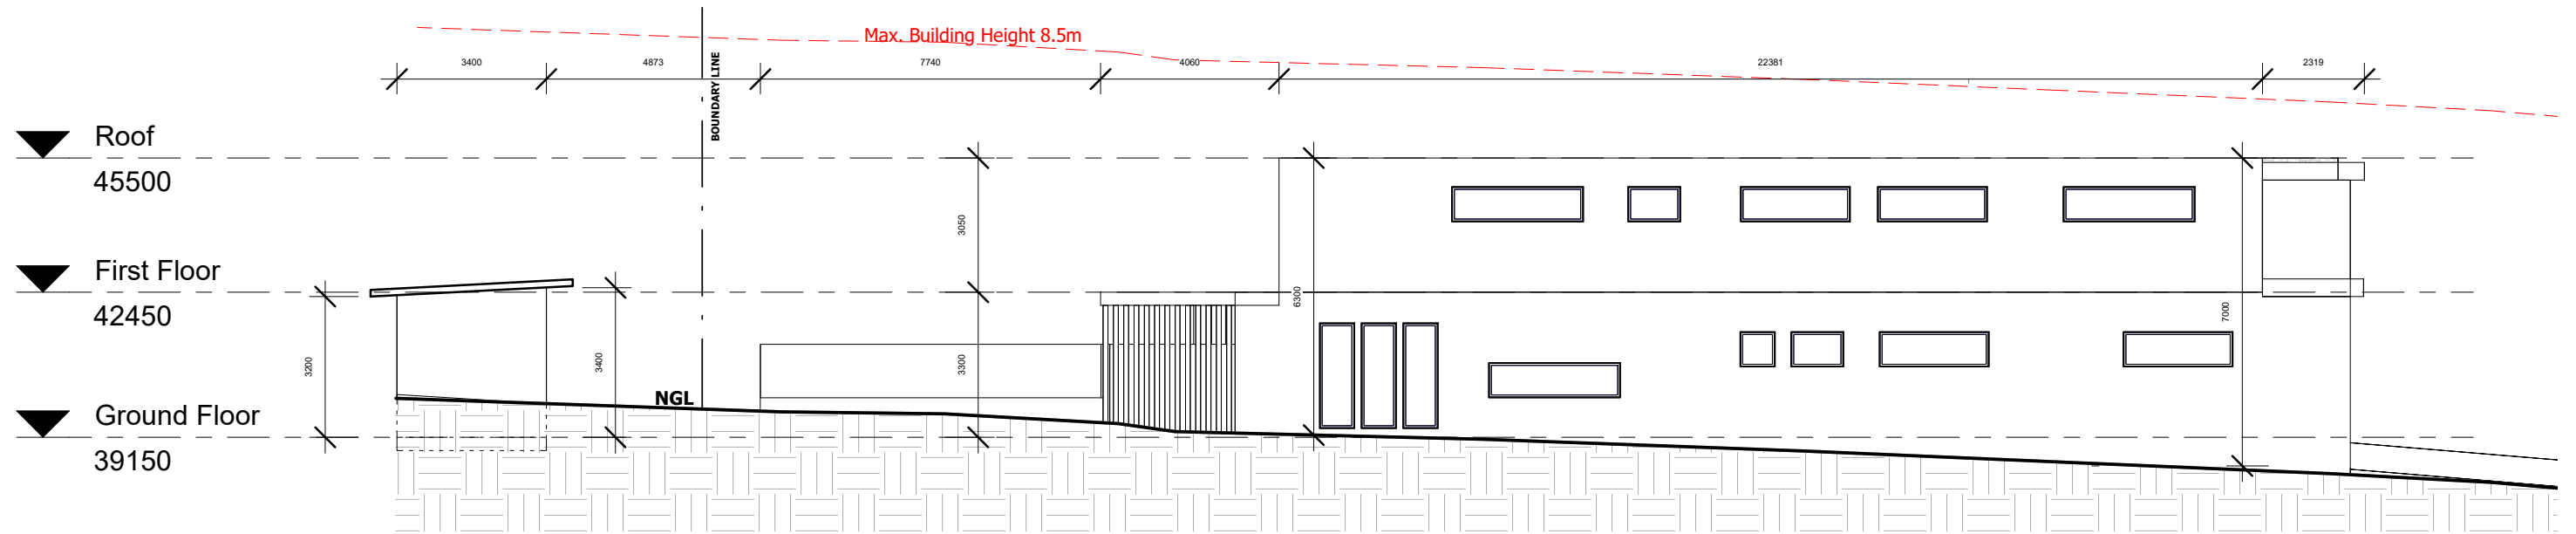

1:150
NORTH ELEVATION

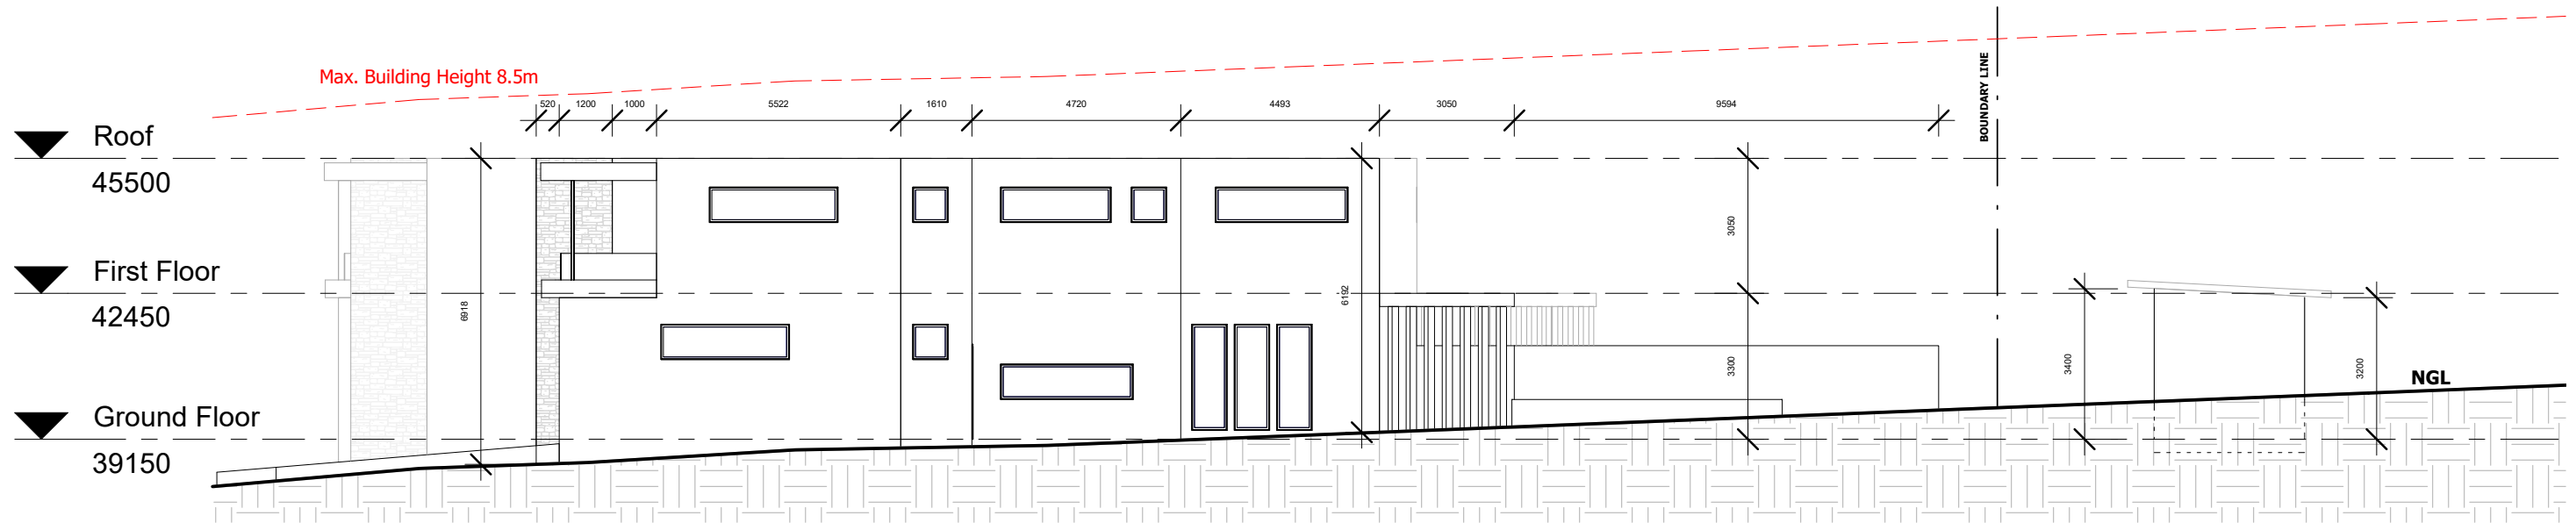

1:150
SOUTH ELEVATION

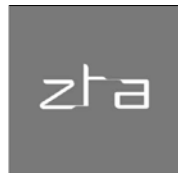

zta architects

architecture / urban design / interior design

Level 1, 538 King Georges Rd,
Beverly Hills NSW 2209
ph: +61 2 8098 7886 fx: +61 2 8098 7886
e: admin@zta.net.au
ABN 56 164 632 517



NOTE


ISSUE DATE PURPOSE OF ISSUE

PROJECT
**17 ILLAWONG CRESCENT,
GREENACRE NSW 2190**

CLIENT
-

STATUS
PRELIMINARY

STAGE
DA

 

DRAWING NO.
DA-801

SCALE
1 : 150

DATE
05 SEP 2022

ISSUE
A

JOB NO.
22459

DRAWING TITLE
Notification Plan

DRAWN BY
EB

CHECKED BY
RZ