


CARSON

STREET


HORSLEY ROAD

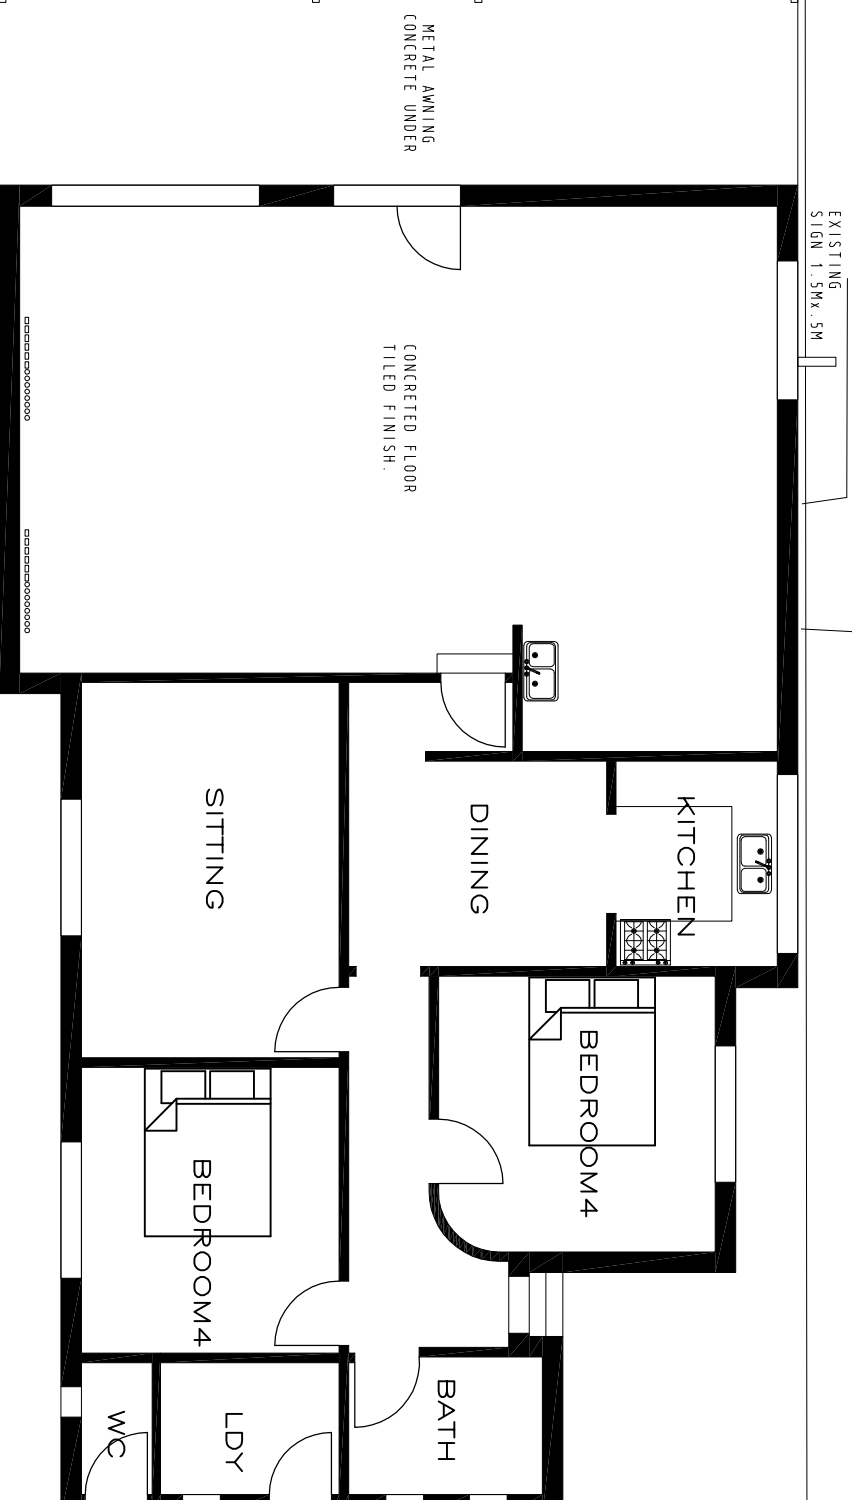

EXISTING FLOOR PLAN

SCALE 1:1000

Description
All dimensions are in millimeters
Do not scale - Use written dimensions
All dimensions and Levels to be checked
and verified prior to construction

 

These drawings are copyright and may not be used for any other purpose except per commission without the express permission of the authors.

ISS.	AMENDMENT	BY	DATE

Client	BOULAD
Site Address	77 HORSLEY RD. PANANIA

DOBRA DESIGN
& DRAFTING SERVICES.
0410646504
vickasi@yahoo.com.au

Project	CHANGE OF USE	Dwg No.	02	Drawn by	V/A
Council Area	BANKSTOWN	Scale	1:100	Date	SEP. 22

CARSON


STREET




HORSLEY ROAD

PROPOSED FLOOR PLAN


SCALE 1:100

 Description All dimensions are in millimeters Do not scale - Use written dimensions All dimensions and Levels to be checked and verified prior to construction of the authors	0 5 10 15 20		ISS.	AMENDMENT	BY	DATE
These drawings are copyright and may not be used for any other purpose except per commission without the express permission of the authors						
Site Address			Client			
77 HORSLEY RD. PANANIA			BOULAD			
DOBRA DESIGN & DRAFTING SERVICES. 0410046504 vickasi@yahoo.com.au						
						
Council Area			Project		Dwg No.	
BANKSTOWN			CHANGE OF USE		03	
Scale			Date		Drawn by	
1:100			SEP . 22		VA	

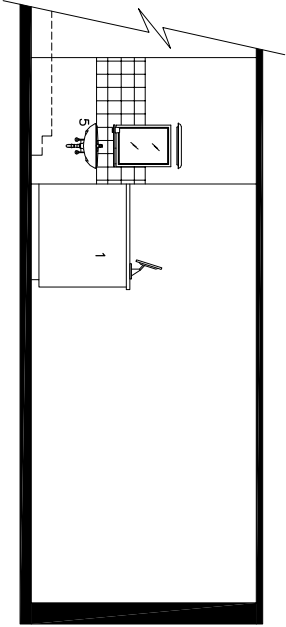


SECTION / ELEVATION B

SCALE 1 : 100

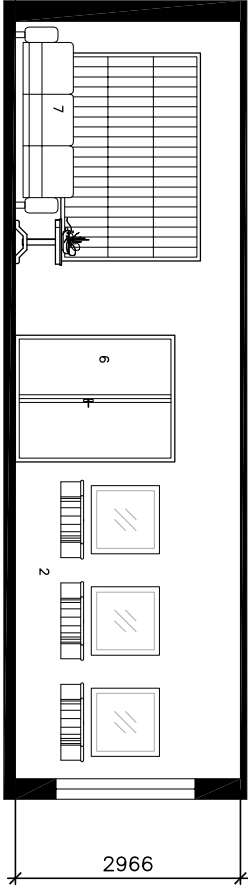


SECTION / ELEVATION A

SCALE 1 : 100

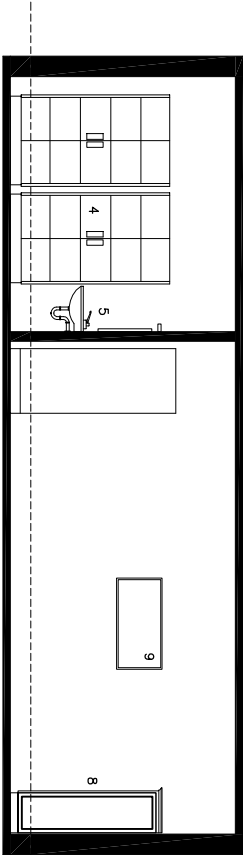

SECTION / ELEVATION C

SCALE 1 : 100

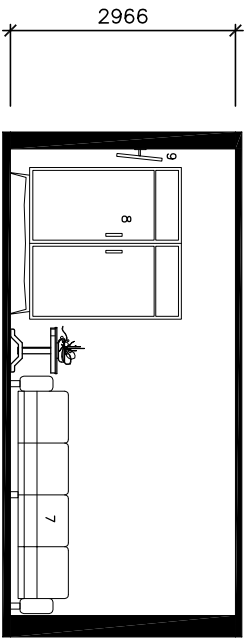

SECTION / ELEVATION D

SCALE 1 : 100

- 1 – SERVICE COUNTER
- 2 – HAIR CUT AREA
- 3 – HAIR WASH AREA
- 4 – PRODUCT STORAGE
- 5 – HAND BASIN
- 6 – ENTRY
- 7 – WAITING AREA
- 8 – PRODUCT DISPLAY UNITS
- 9 – PRODUCT DISPLAY UNITS

Description
All dimensions are in millimeters
Do not scale - Use written dimensions
All dimensions and Levels to be checked
and verified prior to construction

0	5	10	15	20
These drawings are copyright and may not be used for any other purpose except per commission without the express permission of the authors.				

ISS.	AMENDMENT	BY	DATE

Client	BOULAD
Site Address	77 HORSLEY RD. PANANIA

DOBRA DESIGN

& DRAFTING SERVICES.

04 10646504

vickasid@yahoo.com.au

Project	CHANGE OF USE	Dwg No.	05	Drawn by	V/A
Council Area	BANKSTOWN	Scale	1:100	Date	SEP. 22