


CARSON

STREET


HORSLEY ROAD

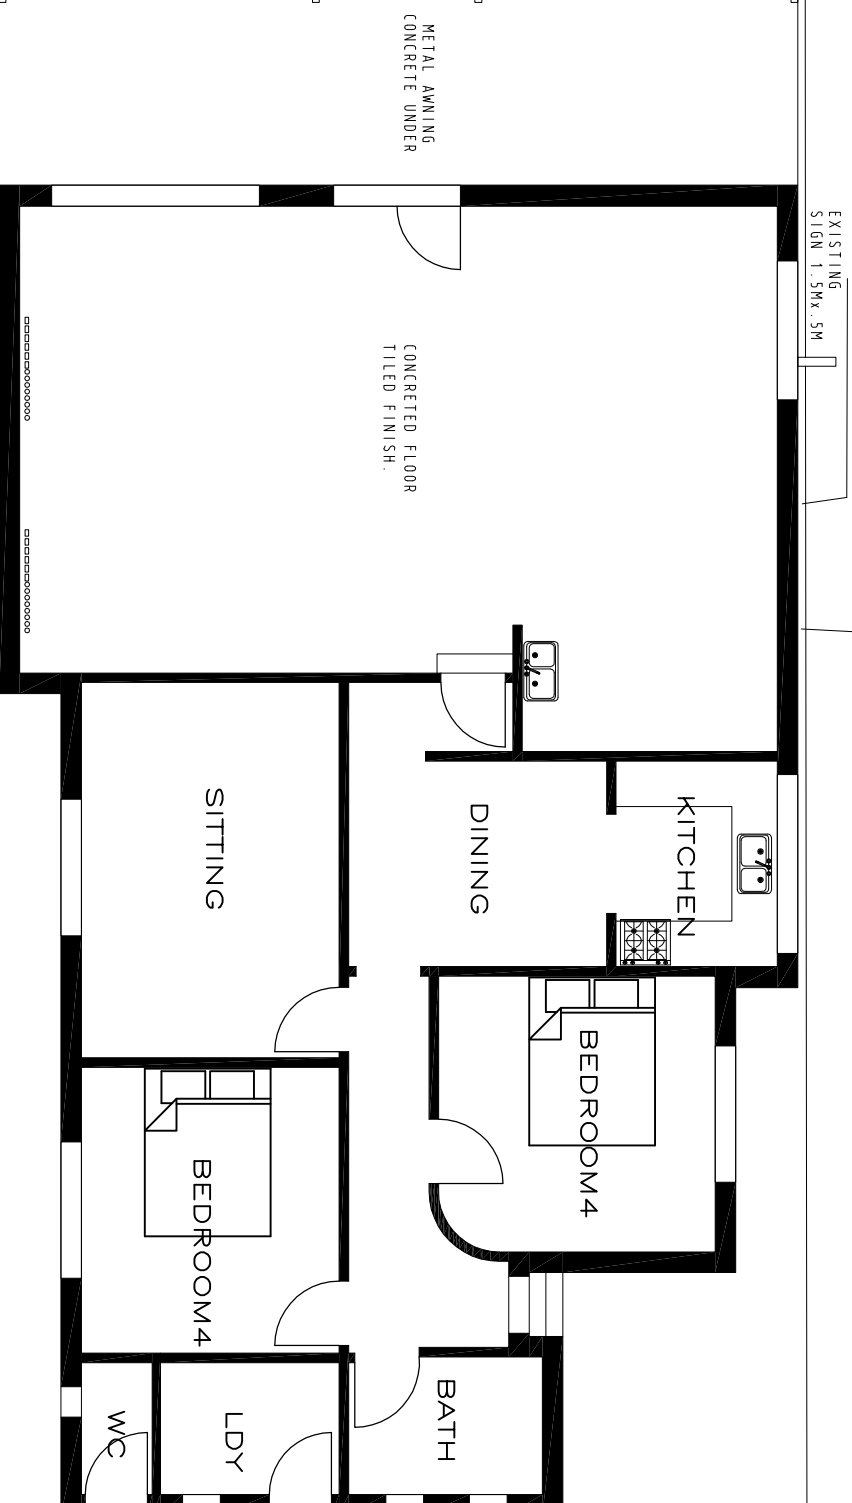

EXISTING FLOOR PLAN

SCALE 1:100

Description
All dimensions are in millimeters
Do not scale - Use written dimensions
All dimensions and Levels to be checked
and verified prior to construction

 

These drawings are copyright and may not be used for any other purpose except per commission without the express permission of the authors.

ISS.	AMENDMENT	BY	DATE

Client	BOULAD
Site Address	77 HORSLEY RD. PANANIA



DOBRA DESIGN
 & DRAFTING SERVICES.
 0410646504
vickasi@yahoo.com.au

Project	CHANGE OF USE	Dwg No.	02	Drawn by	VA
Council Area	BANKSTOWN	Scale	1:100	Date	SEP. 22