


CARSON

STREET

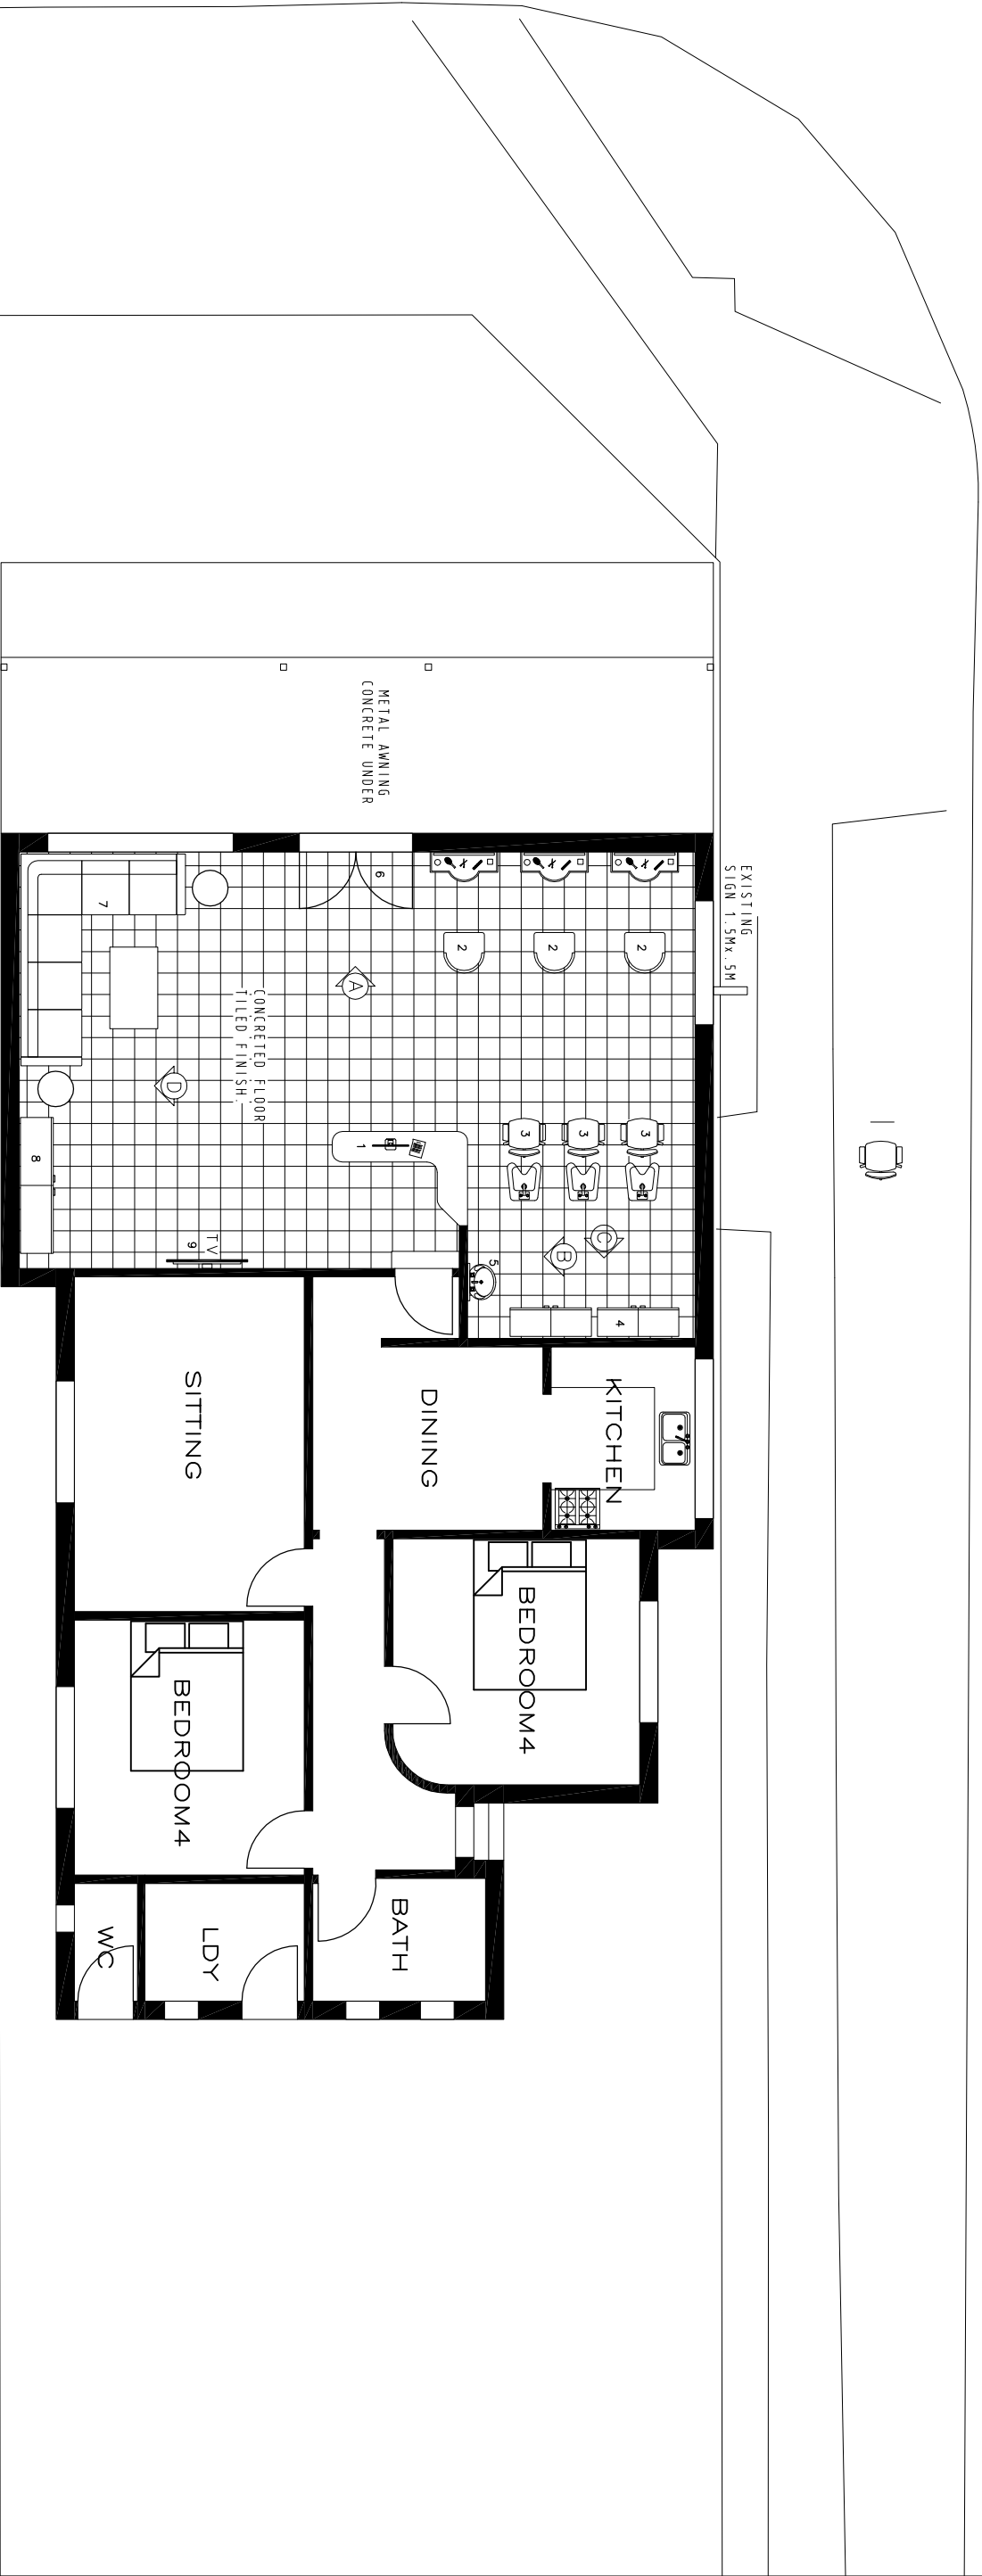

PROPOSED FLOOR PLAN

SCALE 1:100

Description All dimensions are in millimeters Do not scale - Use written dimensions All dimensions and Levels to be checked and verified prior to construction	0		ISS.	AMENDMENT	BY	DATE
	5					
	10					
	15					
	20					
These drawings are copyright and may not be used for any other purpose except per commission without the express permission of the authors.						
Client		BOULAD		DOBRA DESIGN		
Site Address		77 HORSLEY RD. PANANIA		& DRAFTING SERVICES, 0410646504 vickasi@yahoo.com.au		
Project		CHANGE OF USE		Council Area BANKSTOWN		
Dwg No.		03		Scale 1:100		
Drawn by		V/A		Date SEP. 22		