


⊕
EAST
SIDE ELEVATION
SCALE 1:100

⊕
NORTH
FRONT ELEVATION
SCALE 1:100

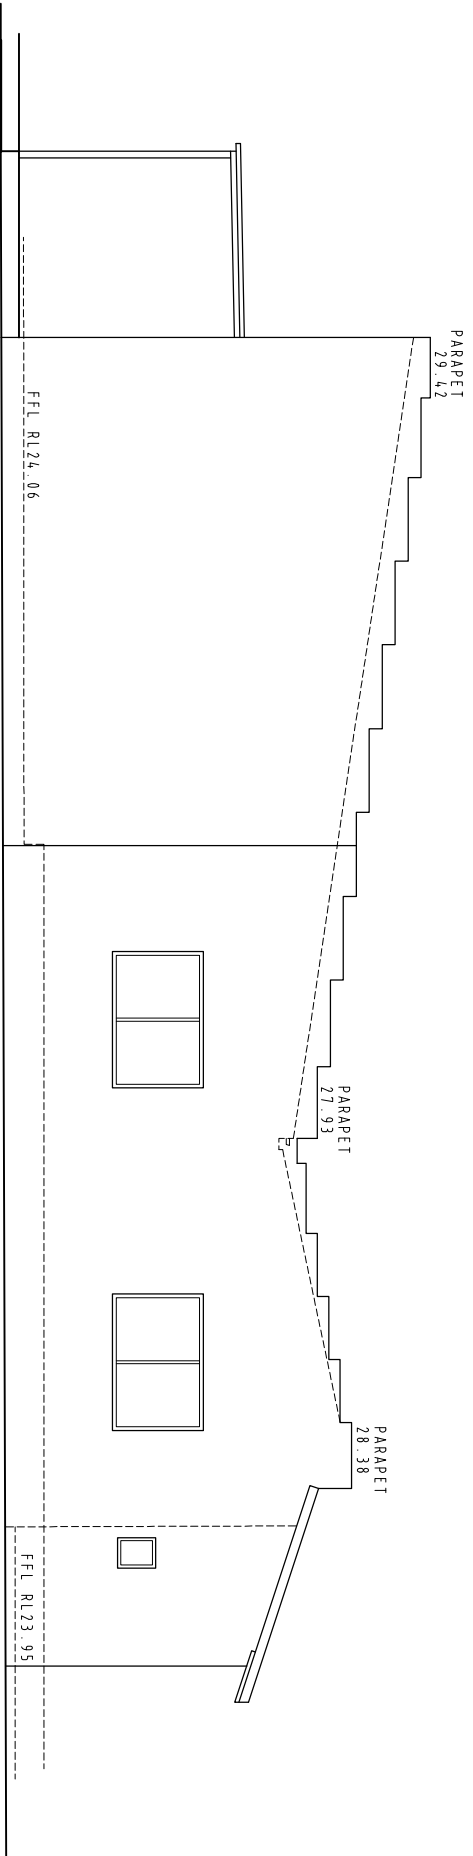

⊕
WEST
SIDE ELEVATION
SCALE 1:100

Description All dimensions are in millimeters Do not scale - Use written dimensions All dimensions and Levels to be checked and verified prior to construction				ISS.		AMENDMENT		BY		DATE		Client		BOULAD		DOBRA DESIGN & DRAFTING SERVICES. 0410646504 vickasi@yahoo.com.au		Project		CHANGE OF USE		Dwg No.		Drawn by	
0 5 10 15 20												Site Address		77 HORSLEY RD. PANANIA				Council Area		BANKSTOWN		Scale		Date	
These drawings are copyright and may not be used for any other purpose except per commission without the express permission of the authors.																						1:100		SEP. 22	