
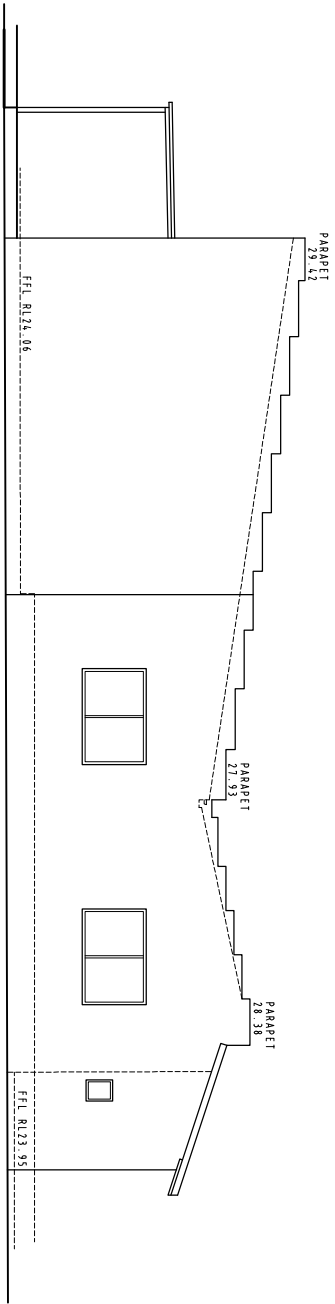


 **SIDE ELEVATION**
EAST
SCALE 1:100

 **FRONT ELEVATION**
NORTH
SCALE 1:100

 

 **SIDE ELEVATION**
WEST
SCALE 1:100

Description All dimensions are in millimeters Do not scale - Use written dimensions All dimensions and Levels to be checked and verified prior to construction					ISS.	AMENDMENT	BY	DATE	Client	BOULAD	DOBRA DESIGN & DRAFTING SERVICES 0410646504 vickasj@yahoo.com.au	Project	CHANGE OF USE	Dwg No.	04	Drawn by	V/A
	These drawings are copyright and may not be used for any other purpose except per commission without the express permission of the authors.								Site Address	77 HORSLEY RD. PANANIA		Council Area	BANKSTOWN	Scale	1:100	Date	SEP. 22