
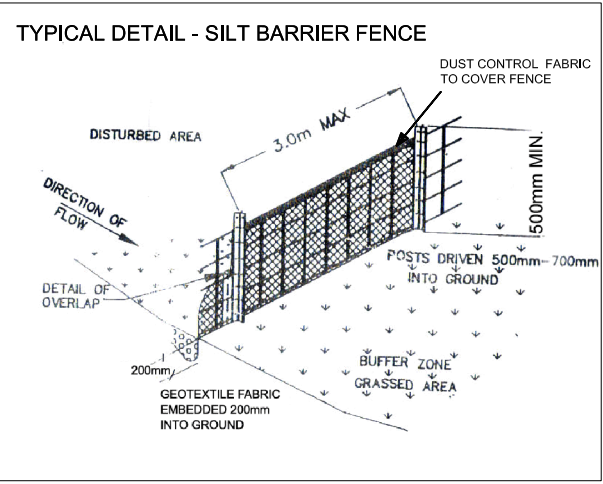


31
DP 16437

32
DP 16437

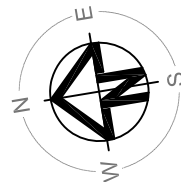

DESIGNER: 	CONTACT: PLEASE CONTACT MILOU & ASSOCIATES IF DEEMED NECESSARY IN REGARDS TO THE DRAWINGS AND THE DEVELOPMENT APPLICATION IN GENERAL. PH:9587 3572 PH:0411448482	CLIENT: Prime Holdings NSW Pty Ltd	PROJECT: PROPOSED DUAL OCCUPANCY at 50 Russell Street Greenacre NSW 2190 Lot 192, D.P. 29412	TITLE: SITE PLAN		STATUS: DEVELOPMENT APPLICATION			
						DATE: 18/10/22	SCALE: 1:200	PROJ:	JOB: 10-2022
				STAGE: DA	DRAWN: A.M	CHECKED:	APPROVED:		
				FILE:	PLOTTED:	TYPE: A2	SHEET: 13	REV:	