




**SOUTH ELEVATION**  
SCALE 1 : 100

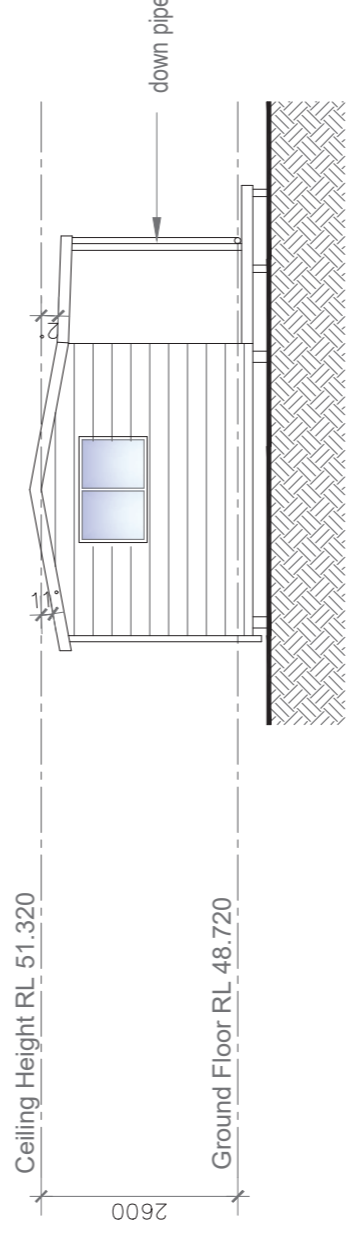


**WEST ELEVATION**  
SCALE 1 : 100

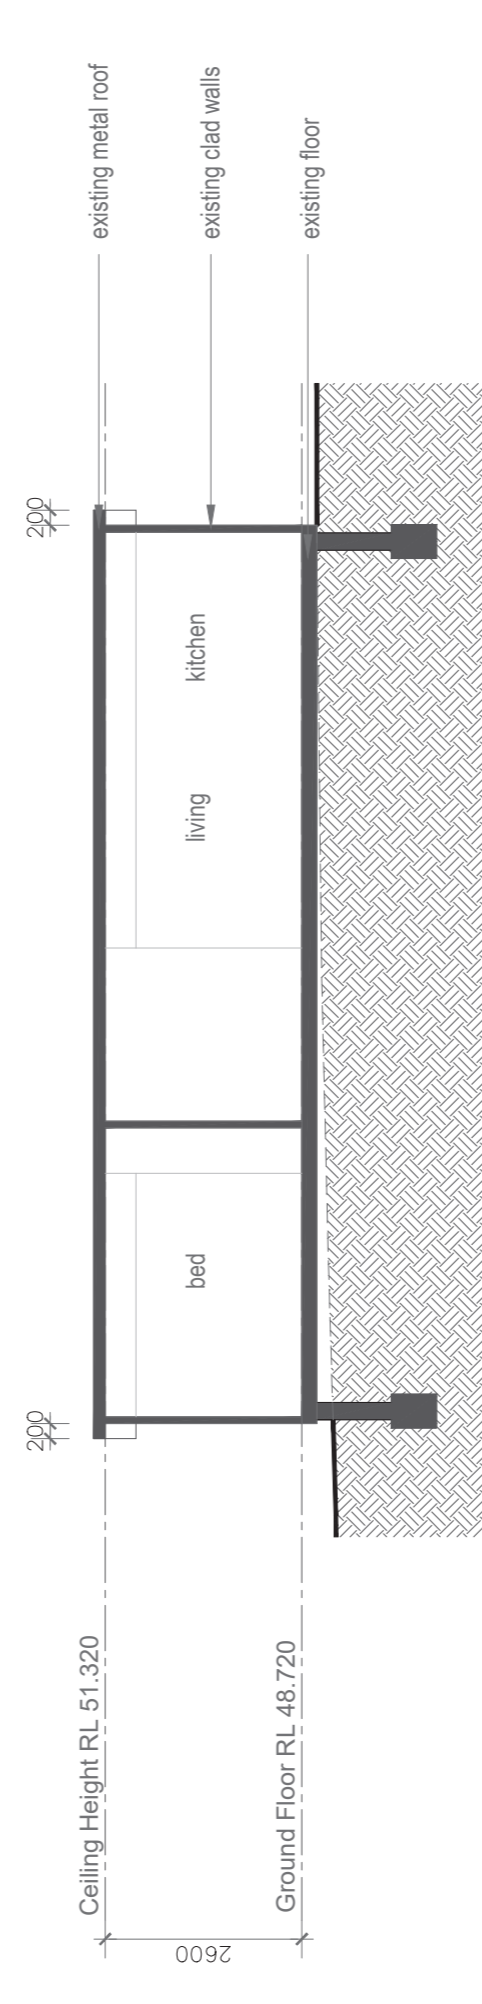

**SECTION A-A**  
SCALE 1 : 100

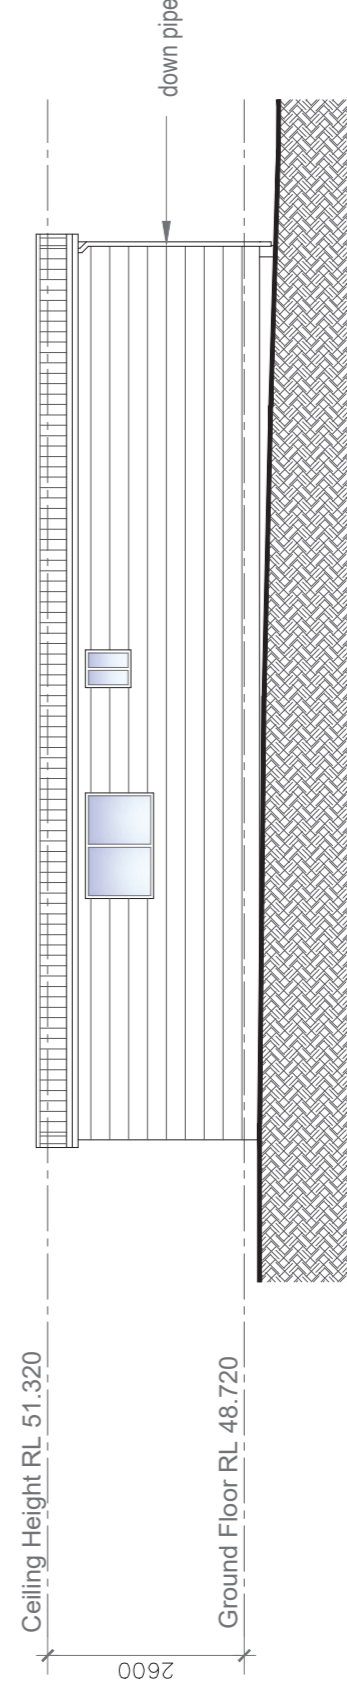

**NORTH ELEVATION**  
SCALE 1 : 100

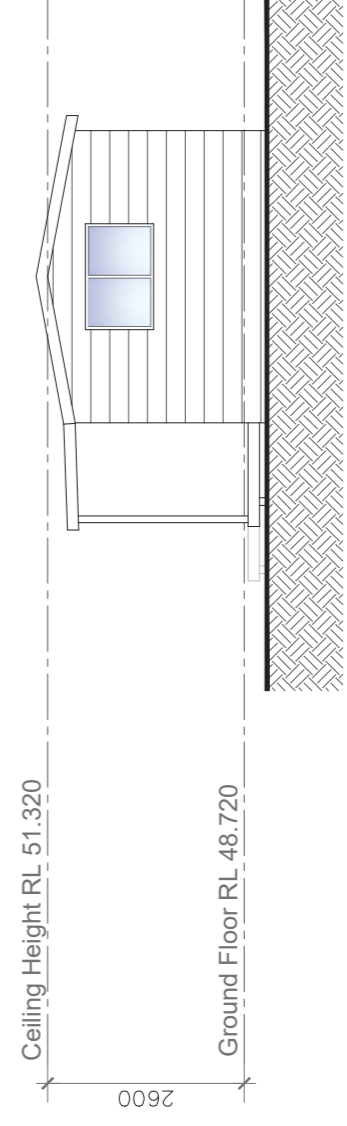

**EAST ELEVATION**  
SCALE 1 : 100




**BDD&B**  
BUILDING DESIGNERS  
ASSOCIATION OF AUSTRALIA

8 BULLER STREET,  
NORTH PARRAMATTA, NSW 2151 | 0411 983 593  
E. DANNY@DADESIGNWORX.COM.AU  
W. WWW.DADESIGNWORX.COM.AU

- Builder/Contractor must verify all dimensions on site prior to commencement of any construction work or shop drawings.
- Only figured dimensions to be used.
- All scaled dimensions must be verified.
- Copyright, DA DESIGNWORX pty ltd. This drawing is copyright and the property of DA DESIGNWORX pty ltd & must not be retained used or copied for other projects without the prior written consent of DA DESIGNWORX pty ltd.

Issue	Amendment	Initials	Date
A	Issue to council for DA approval	J.V.O	28.11.22

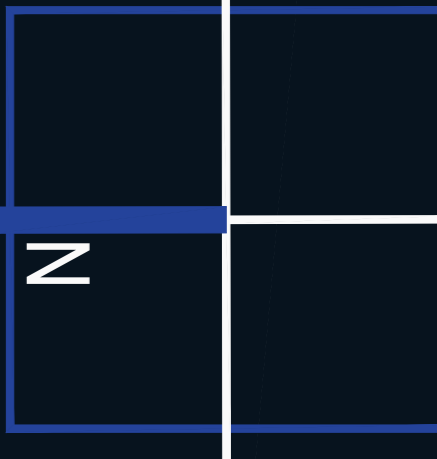

Client: **Ibrahim Habib**  
Address: **36 Smith Road, Yagoona, N.S.W**  
Project: **BUILDING CERTIFICATE FOR UNAUTHORIZED CONSTRUCTION OF A SECONDARY DWELLING**

Title: **SECTION / ELEVATIONS**

Drawn: <b>J.V.O</b>	Date: <b>28-11-22</b>	Project No: <b>22-115</b>
Checked: <b>DB</b>	Scale: <b>1:100</b>	Draw No: <b>DA-02</b>
Sheet of: <b>02</b>	Issue: <b>02</b>	A