

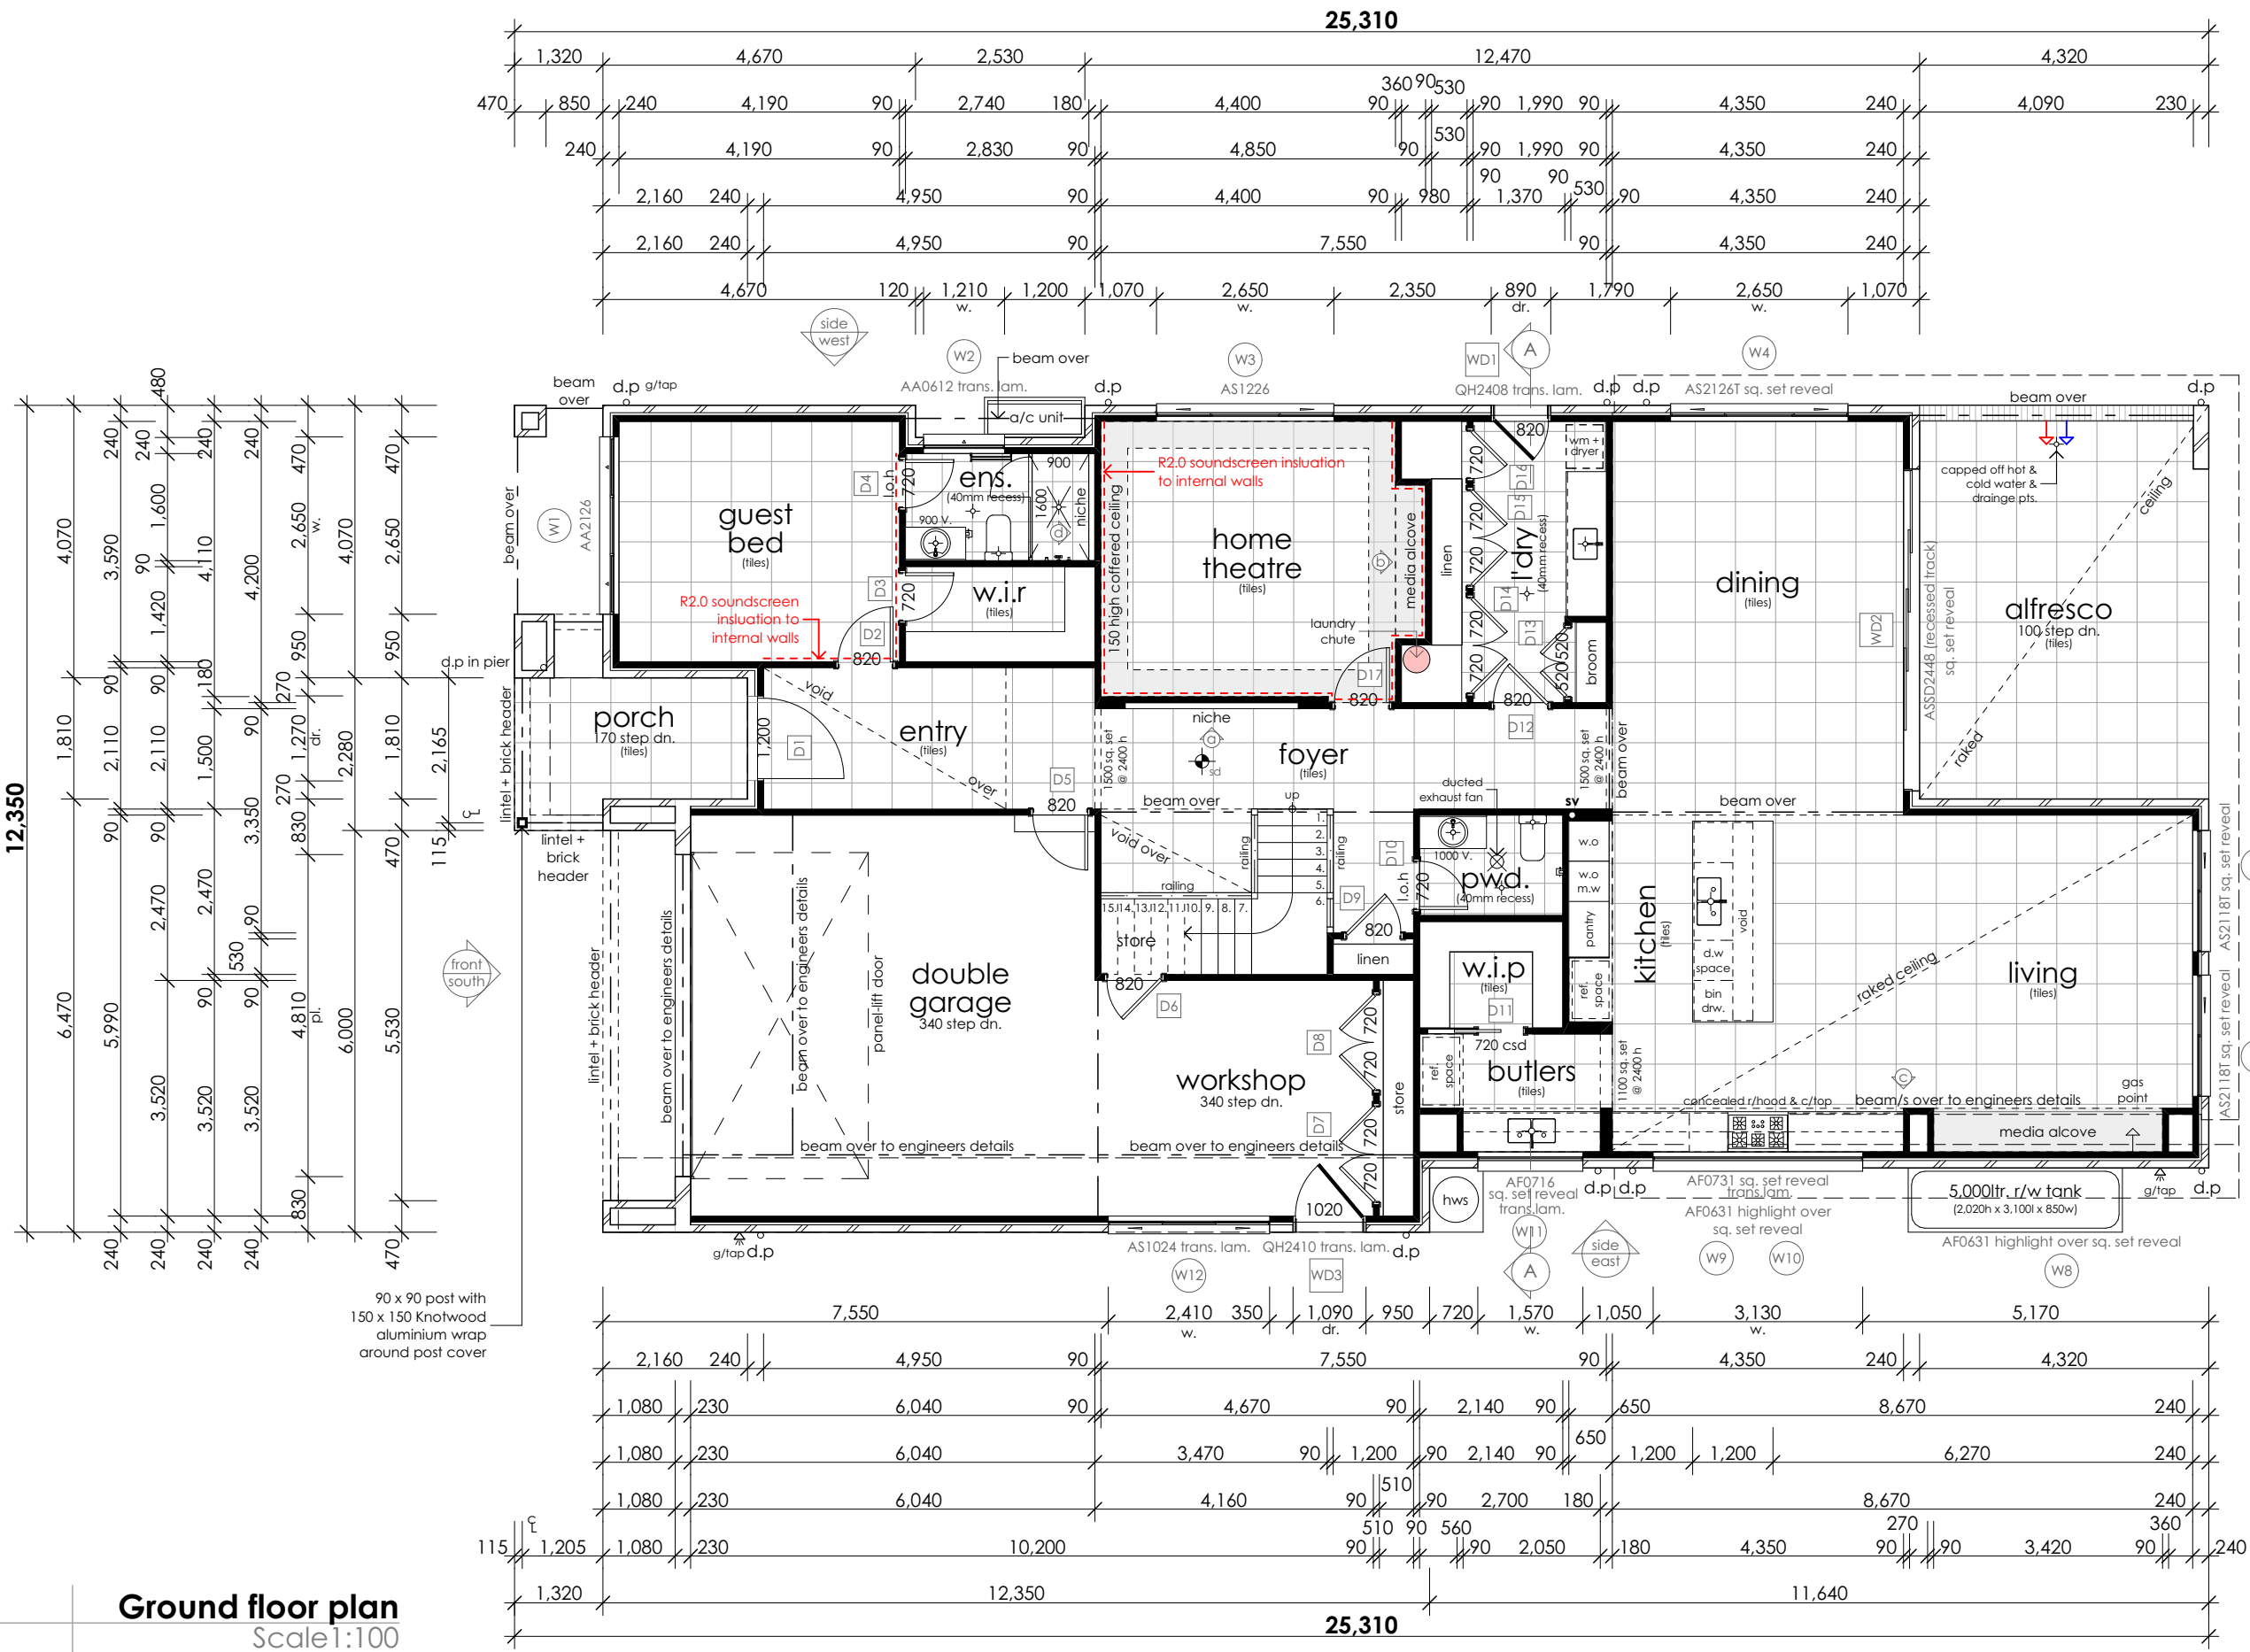


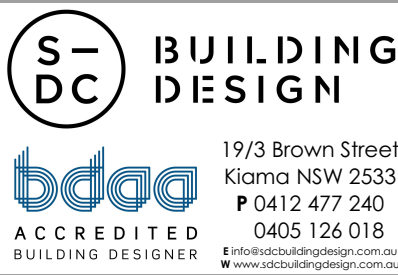

Ground floor plan
Scale 1:100

 Logico homes <i>Live to smile</i>	 S-DC BUILDING DESIGN 19/3 Brown Street Kiama NSW 2533 P 0412 477 240 0405 126 018 info@sdcbuildingdesign.com.au www.sdcbuildingdesign.com.au	General notes: 1. Do not scale from drawing 2. All dimensions to be checked on site 3. Any discrepancies to be report to designer 4. Boundaries to be verified by surveyor 5. Other consultants drawings take precedence 6. Drainage to council requirements and AS3500 7. Copyright of plans and documentation remain the exclusive property of Logico Homes Pty Ltd Builders Licence No. 249513C	Site classification: 'H' class (tbc)			Design: Cormorant 44		Site address: Lot 30 No. 22 Parkview Avenue Picnic Point NSW 2213		Job No: 21.026	
			LGA: Canterbury Bankstown			Facade: Custom		Client names: J. & S. Catling		DWG No: 09	
Lodgement: DA/CC		Finishes: Logico		Lot No: 30		DP No: 28103		Version No: DA_10		Date: 2/12/2022	

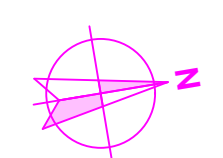