
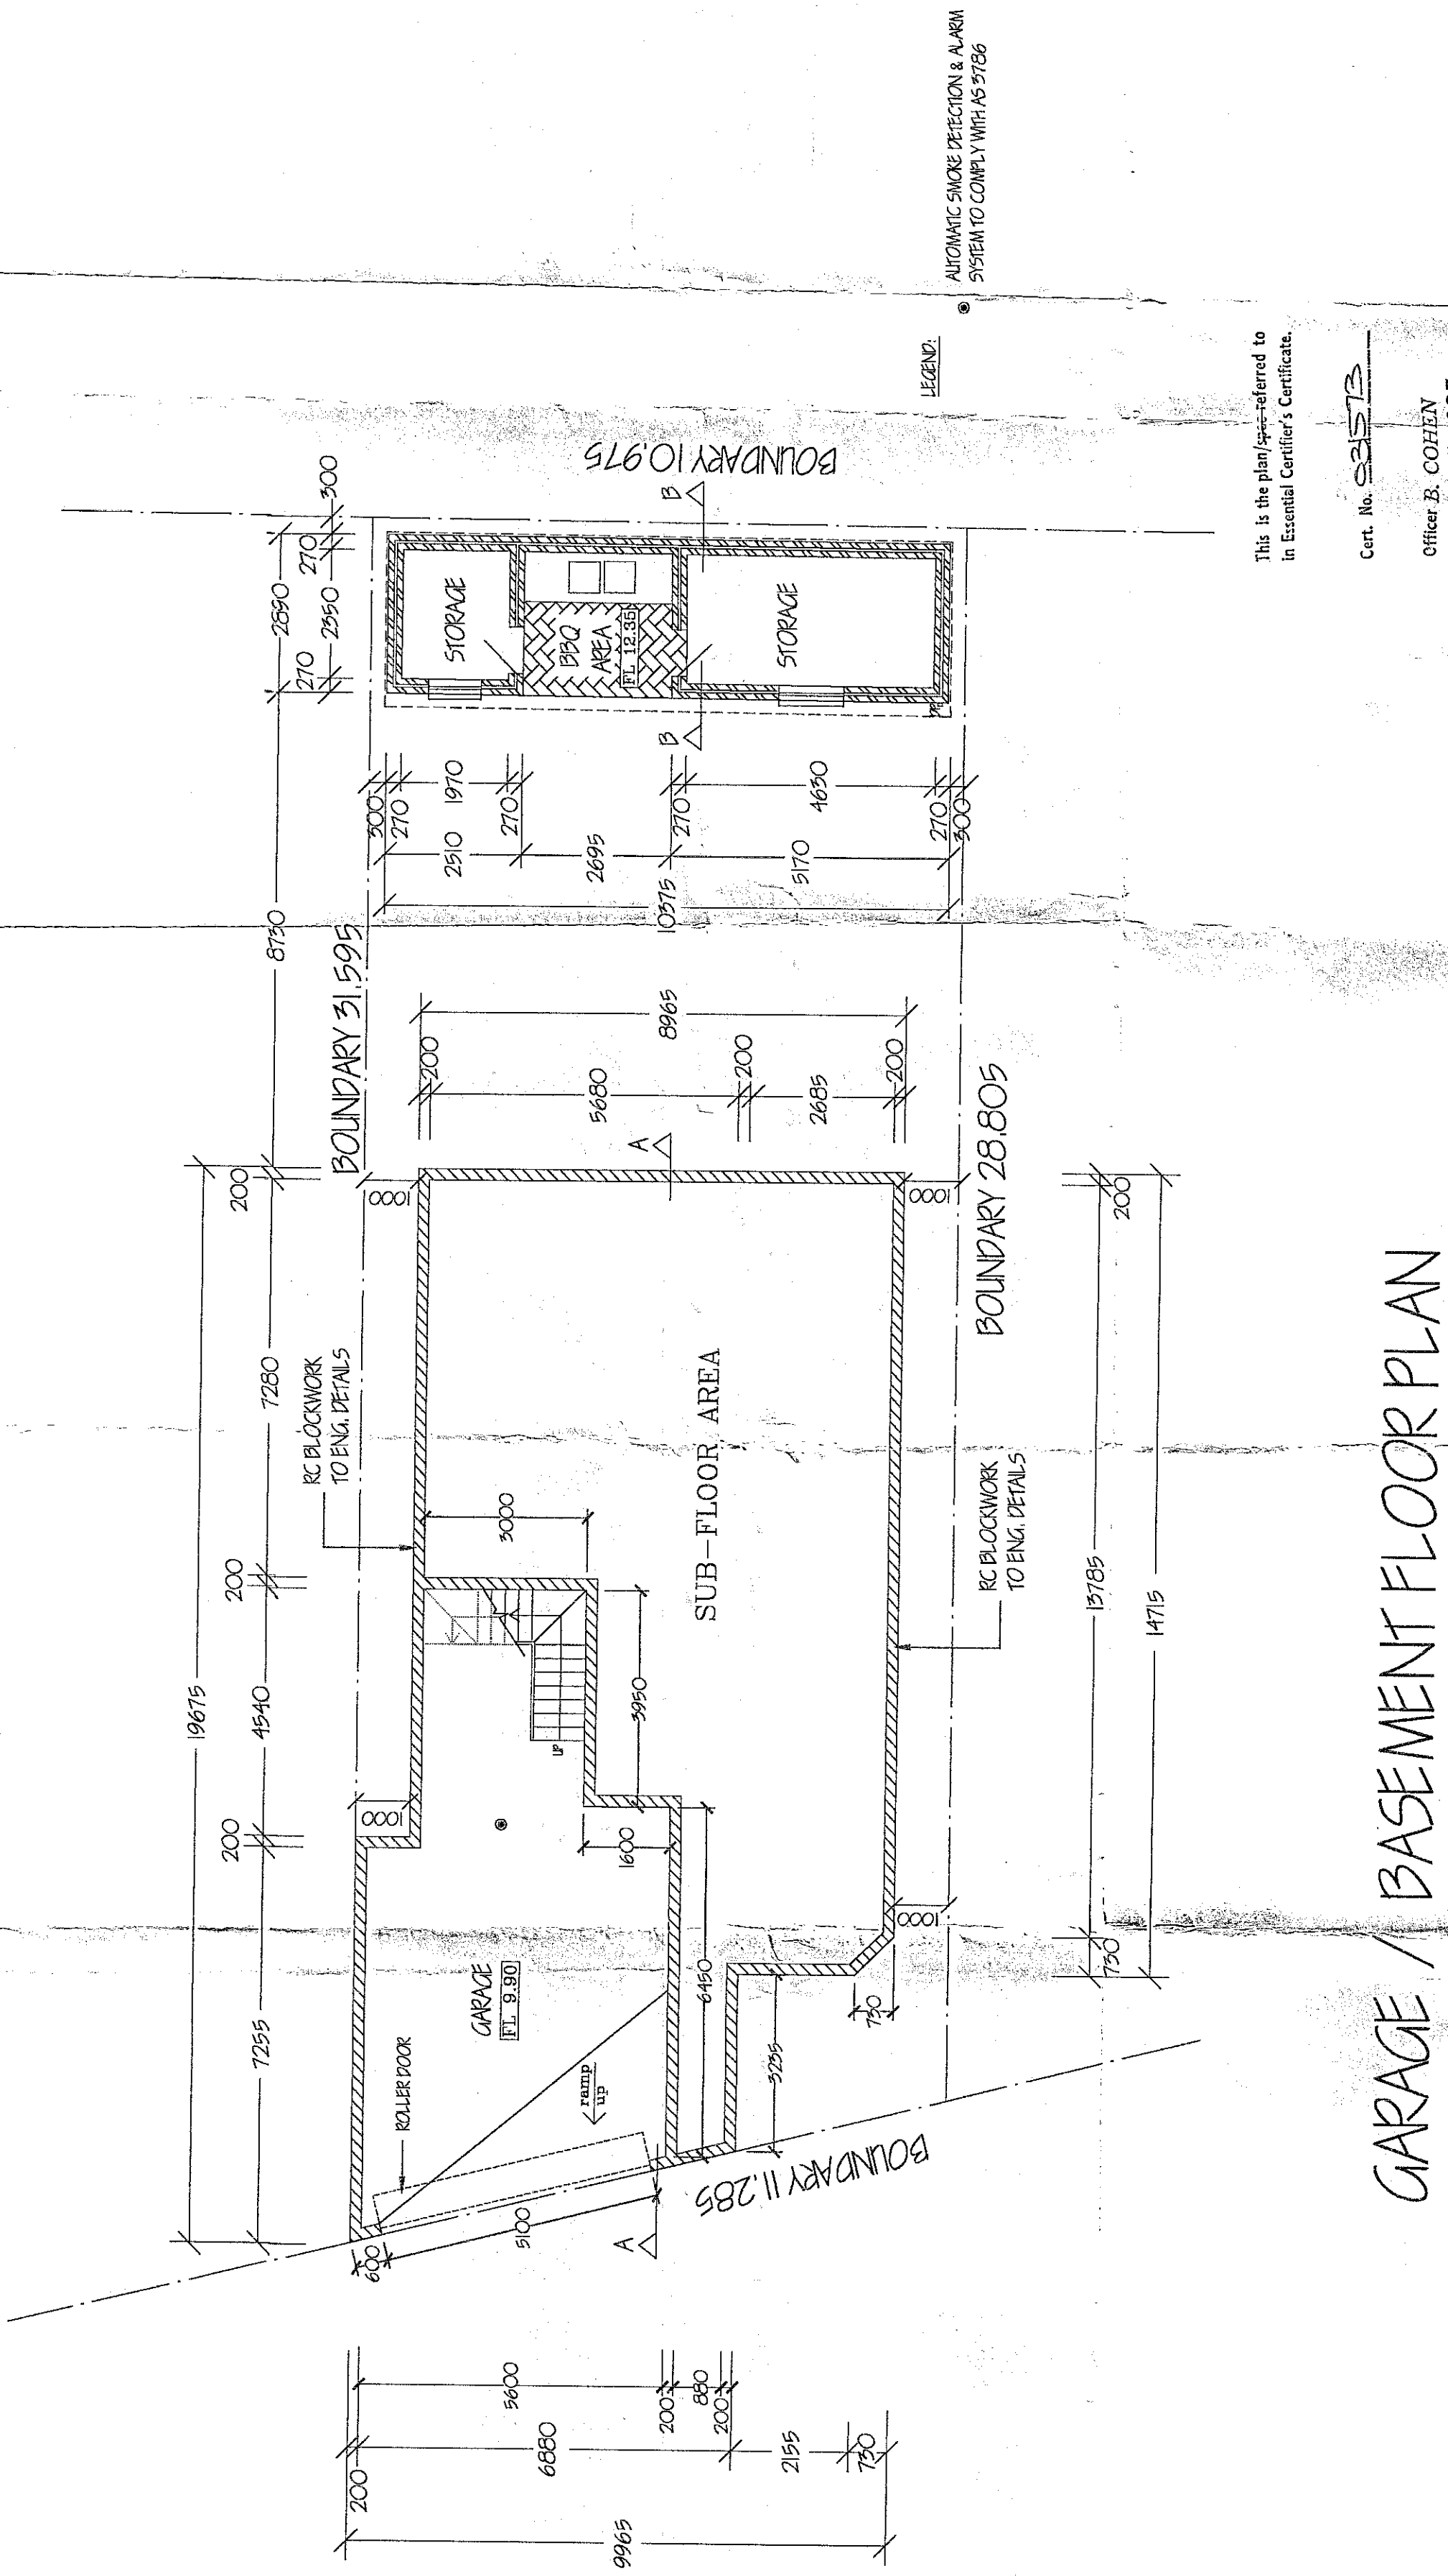
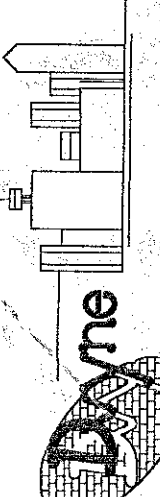


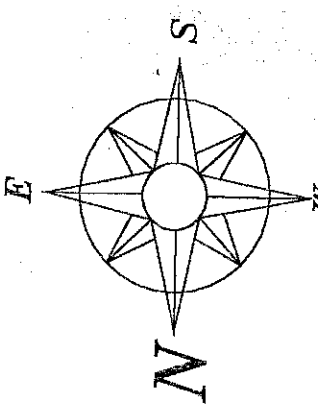

 Dwyne Design & Construction 8 ERNEST STREET LAKEWATER, NSW, 2115 TEL: 9750 2888 FAX: 9703 0757	JOB DESCRIPTION PROPOSED TWO STOREY DWELLING AT 10 BAYVIEW AVENUE EARLWOOD	DRAWING TITLE GARAGE / BASEMENT FLOOR PLAN CLIENT CONCEICAO CARRASQUERIA	GENERAL NOTES: DO NOT SCALE THE DRAWING. READ ALL DIMENSIONS SHOWN. THE CONTRACTOR SHALL CHECK AND VERIFY ALL DIMENSIONS BEFORE COMMENCING NEW WORK. GROUND LEVELS MAY VARY DUE TO SITE CONDITIONS. THESE DRAWINGS REMAIN THE PROPERTY OF Dwyne Design & Construction AND CAN NOT BE ALTERED OR REPRODUCED WITHOUT WRITTEN CONSENT		DRAWN DATE 27/06/02 CHECKED PETER SCALE 1:100 NUMBER IN SET 2 of 7 JOB NUMBER 0290-01 ISSUE C		ISSUE A B C	AMENDMENT DWELLING FLOOR SPACE REDUCED GARAGE FLOOR AREA CONST. CERT. SUBMISSION	BY PP	DATE JAN 02
			BY PP	DATE JAN 02						