

WIDTH x HEIGHT (STORM MOULD)	DESCRIPTION	WINDOW
1210 x 1800	ALUM.FRAMED SLIDING WINDOWS (WITH COLONIAL BARS)	W01,W03,W04,W06
970 x 1800	ALUM.FRAMED SLIDING WINDOWS (WITH COLONIAL BARS)	W02,W05,W13,W15
1090 x 2143	ALUM.FRAMED SLIDING WINDOWS (WITH COLONIAL BARS)	W14
1210 x 1972/2400	ALUM.FRAMED FIXED WINDOWS (WITH COLONIAL BARS)	W11 (TWO PARTS)
1570 x 1029	ALUM.FRAMED SLIDING WINDOWS (WITH COLONIAL BARS)	W08
970 x 1029	ALUM.FRAMED SLIDING WINDOWS (WITH COLONIAL BARS)	W09
850 x 1800	ALUM.FRAMED SLIDING WINDOWS (WITH COLONIAL BARS)	W10
610 x 943	ALUM.FRAMED SLIDING WINDOWS (WITH COLONIAL BARS)	W07,W17,W19
700 diameter	SELECTED ALUM. FRAMED ROUND FIXED	W12,W16
600 diameter	SELECTED ALUM. FRAMED ROUND FIXED	W18

Dyme

Design & Construction

8 ERNEST STREET,
LAKEMBA, NSW, 2195

TEL: 9750 2986
FAX: 9703 0757

JOB DESCRIPTION
PROPOSED TWO STOREY DWELLING AT 10 BAYVIEW AVENUE EARLWOOD

DRAWING TITLE	GROUND / FIRST FLOOR PLAN
CLIENT	CONCEICAO CARRASQUERIA

GENERAL NOTES:


DO NOT SCALE THE DRAWING, READ ALL DIMENSIONS SHOWN. THE CONTRACTOR SHALL CHECK AND VERIFY ALL DIMENSIONS BEFORE COMMENCING NEW WORK. GROUND LEVELS MAY VARY DUE TO SITE CONDITIONS.

THESE DRAWINGS REMAIN THE PROPERTY OF Dyvre Design & Construction and CAN NOT BE ALTERED OR REPRODUCED WITHOUT WRITTEN CONSENT

DRAWN	P.P.
DATE	27/06/02
CHECKED	PETER
SCALE:	1:100
NUMBER IN SET	3 of 7
JOB NUMBER	0290-01

ISSUE	AMENDMENT	BY	DATE
A	DWELLING FLOOR SPACE	PP	JAN 02
B	REDUCED GARAGE FLOOR AREA		APRIL 02
C	CONST. CERT. SUBMISSION	PP	JUNE 02

LEGEND:

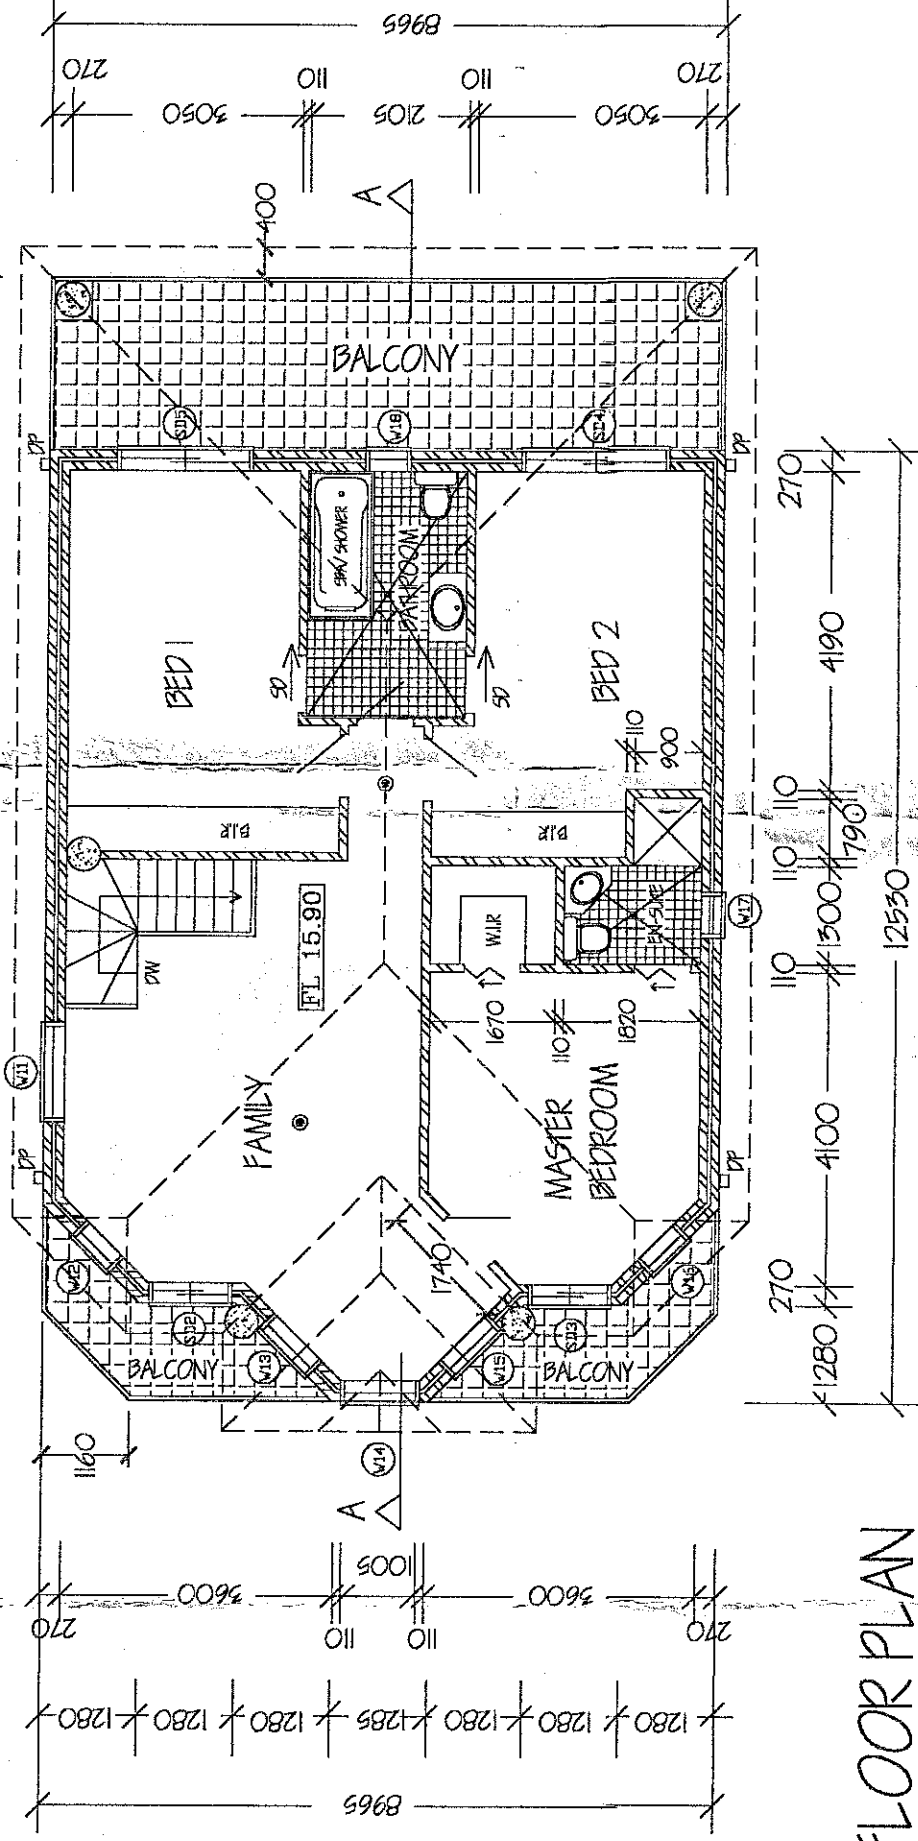

FIRST FLOOR PLAN

