


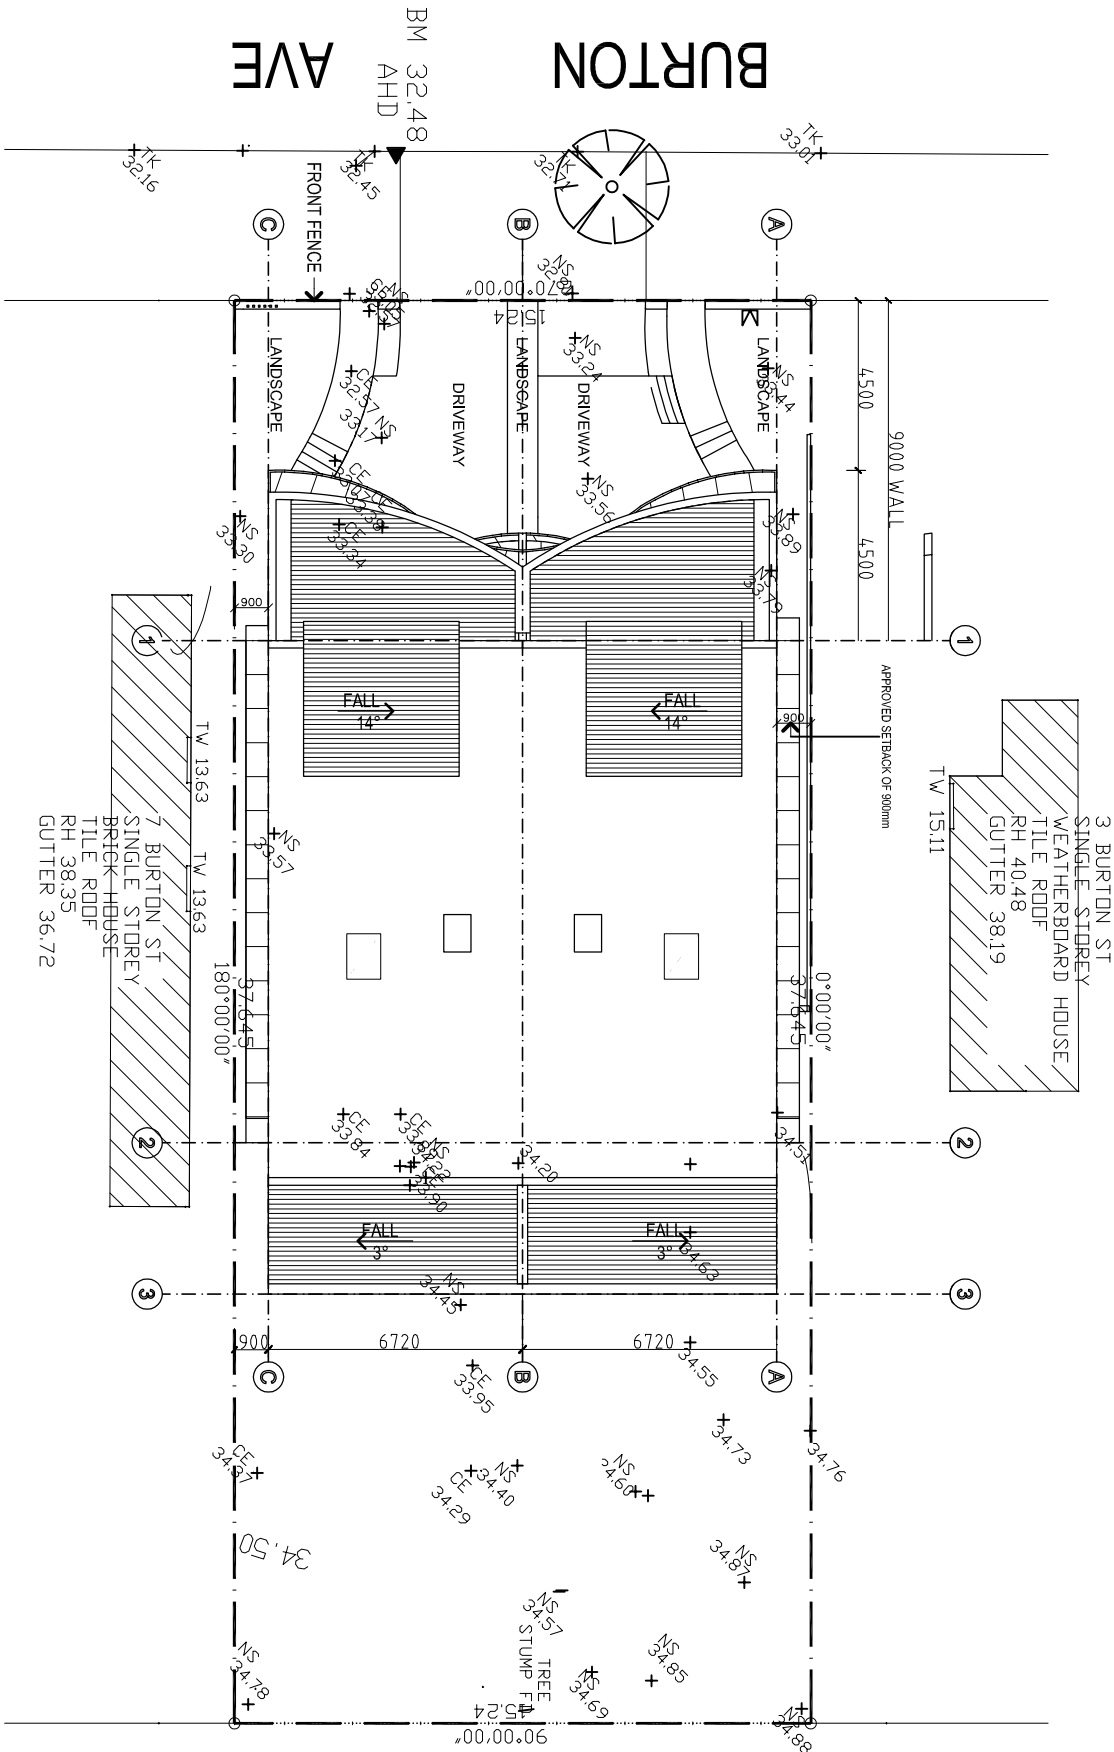

1 APPROVED SITE PLAN
Scale 1:200

A2	Section 4.55 Modification Issue Only	30.01.23	PM
A1	Section 4.55 Modification Issue Only	22.12.22	PM
Rev	Description	Date	Drawn By

Project
SECTION 4.55 MODIFICATION
APPLICATION
5 Burton Avenue
CHESTERHILL, NSW 2162

SKYLINE
ARCHITECTS

Business Address: 30 Grose Street, PARQUATTA NSW 2150
Postal Address: 30 Grose Street, PARQUATTA NSW 2150
Phone Number: 0420 224 488
Email: info@skylinearchitects.com.au
Nominated Architects:
Youssef El Khatib
Drawing Title
APPROVED PLAN
SITE PLAN

Checked/Approved

Scale
1:200 @ A3 Sheet Size

Project Number
PF 548

Drawing Number
MA-01

Status
MODIFICATION APPLICATION ONLY

