
 


 


FILL DEPTH			
NUMBER	DEPTH RANGE LOWER	DEPTH RANGE UPPER	COLOR
1	-1.00	-0.05	Dark Red
2	0.05	0.50	Brown
3	0.50	1.00	Light Green
4	1.00	2.00	Dark Green

LEGEND

-  PAVEMENT
-  CONCRETE PAVING
-  TREE TO BE REMOVED
-  EXISTING TREE

NOTES

- THESE PLANS ARE TO BE READ AT A1 SIZE.
- SURVEY PROVIDED BY SOUTHERN CROSS SURVEYORS.
- NOT FOR CONSTRUCTION, THESE PLANS ARE TO ACCOMPANY A DEVELOPMENT APPLICATION ONLY.
- ALL BATTERS ARE 1V:5H.
- FILLING TO BE CARRIED OUT TO THE REQUIREMENTS OF AS2780 LEVEL 1 SUPERVISION.

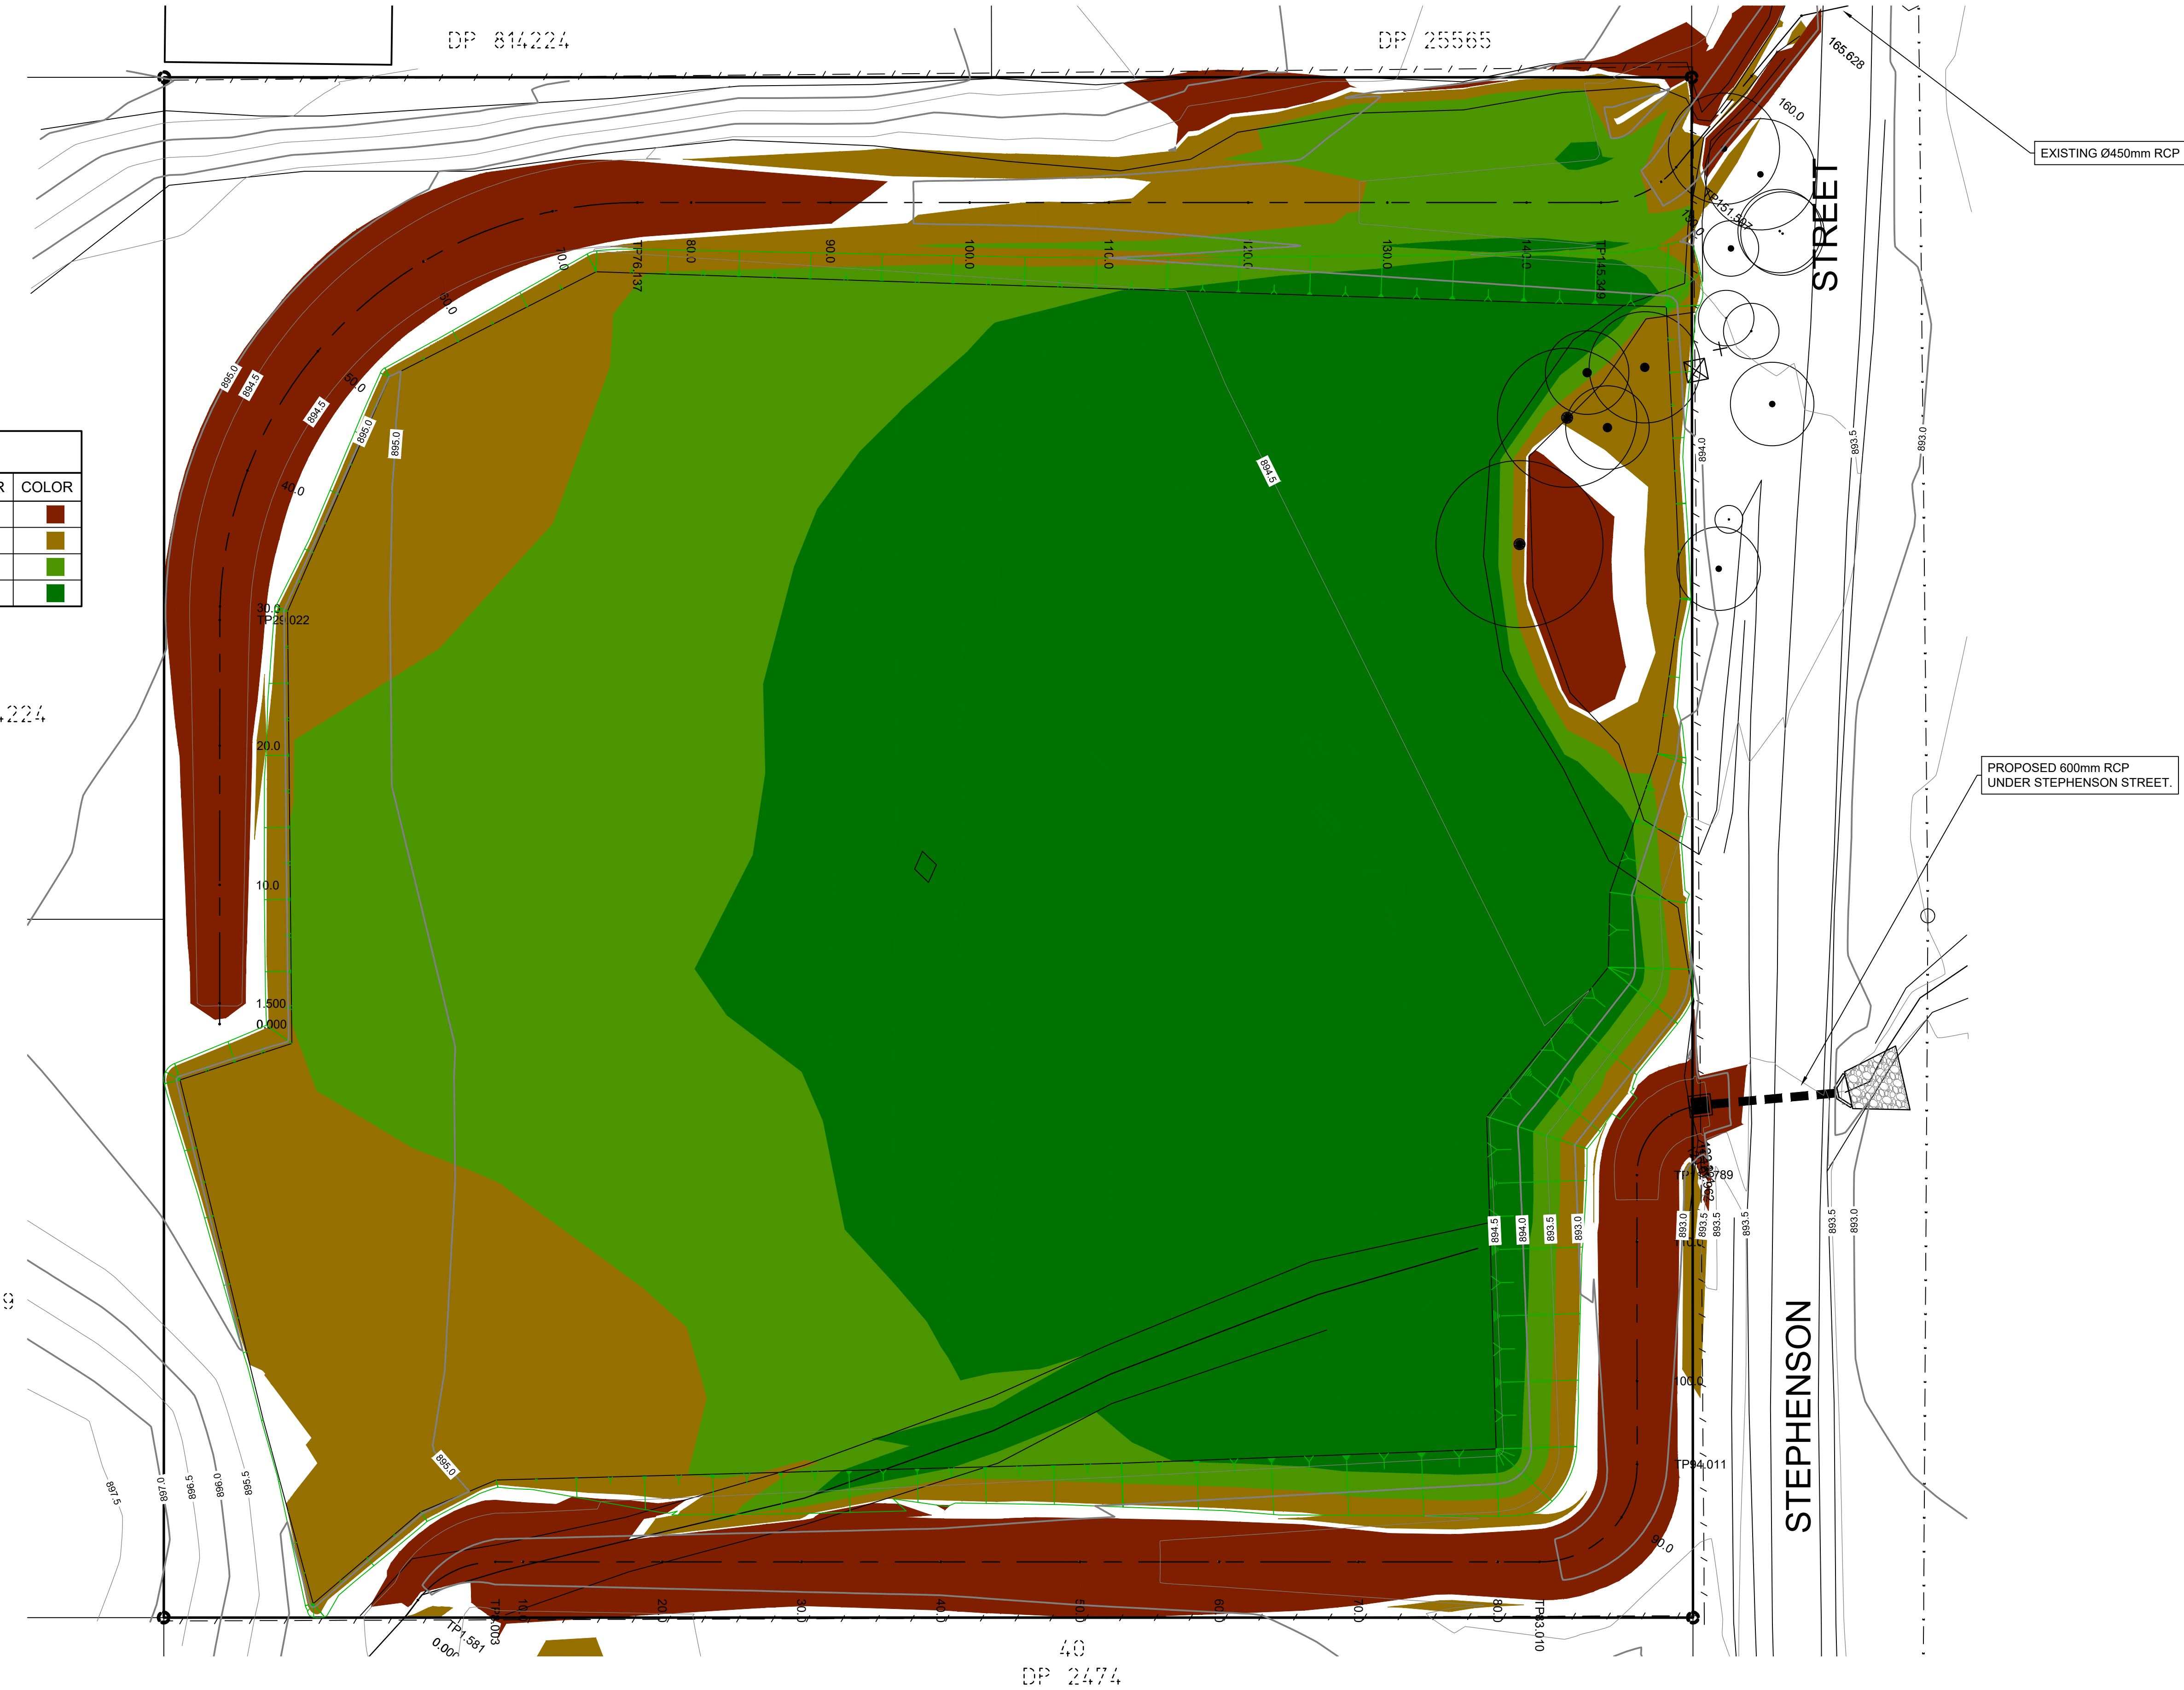

UTILITY SERVICES NOTE

No utility service investigations have been undertaken for this project. The presence, exact location, nature and size of utility services must be confirmed by field inspection, prior to the commencement of any excavations, earthworks or roadworks. The contractor is to obtain the relevant utility plans from Dial Before You Dig Ph:1100, all recommendations made by the service authority are to be followed. Caution to be exercised whilst working in the vicinity of all services.

revision	revision details	date	drawn
A	Initial Issue	09/11/22	JC




Civil Development Solutions

ABN 74 160 361 446
Civil Engineering, Development and Project Consultants
Unit 9, 44-48 Bowral Street,
BOWRAL NSW 2576
P: 4862-1277
E: admin@cdsolutions.com.au
www.cdsolutions.com.au

WINGECARRIBEE SHIRE COUNCIL DA: -
LOT 37, DP 2474
STEPHENSON STREET,
CROOKWELL.
client: DARJEELING PASTORAL

CONCEPT FILL PLAN

 

designed: J.C.	A1 sheet	revision A
drawn: J.C.	Job Drawing Number	
checked: R.A.	2124	
datum: A.H.D.	CF02	
date: 09/11/22	sheet 1	sheets 1