



Appendix B




No.	Date	Description	Swept Path Key	North	Drawing Prepared By	Architect	Project	Drawing Title	Drawing No.	Revision No.
			----- Vehicle Wheel Path — Vehicle Body Envelope — 300mm Vehicle Clearance		 PDC Consultants Level 14, 100 William Street Woolloomooloo NSW 2011 t: +61 2 7900 6514 w: www.pdcconsultants.com.au ABN: 70 615 064 670	Texco Design	182 - 186 Gertrude Street, North Gosford	Level 02 Plan Vehicle Access Swept Path Analysis Waste Truck Entry & Exit Movements	001	-
						Client Linfield Group Pty Ltd	Project No 0541	Sheet Status NOT FOR CONSTRUCTION	Drawn By JW	Date 18/10/2022
									Scale 1:200 @ A3	0m 2 4 6 8




No.	Date	Description	Swept Path Key ----- Vehicle Wheel Path ----- Vehicle Body Envelope ----- 300mm Vehicle Clearance	North 	Drawing Prepared By  PDC Consultants Level 14, 100 William Street Woolloomooloo NSW 2011 t: +61 2 7900 6514 w: www.pdcconsultants.com.au ABN: 70 615 064 670	Architect Texco Design	Project 182 - 186 Gertrude Street, North Gosford	Drawing Title Level 02 Plan Vehicle Access Swept Path Analysis B85 & B99 Entry & Exit Movements	Drawing No. 002	Revision No. -
						Client Linfield Group Pty Ltd	Project No 0541	Sheet Status NOT FOR CONSTRUCTION	Drawn By JW	Date 18/10/2022
									Scale 1:200 @ A3 	

ENTRY

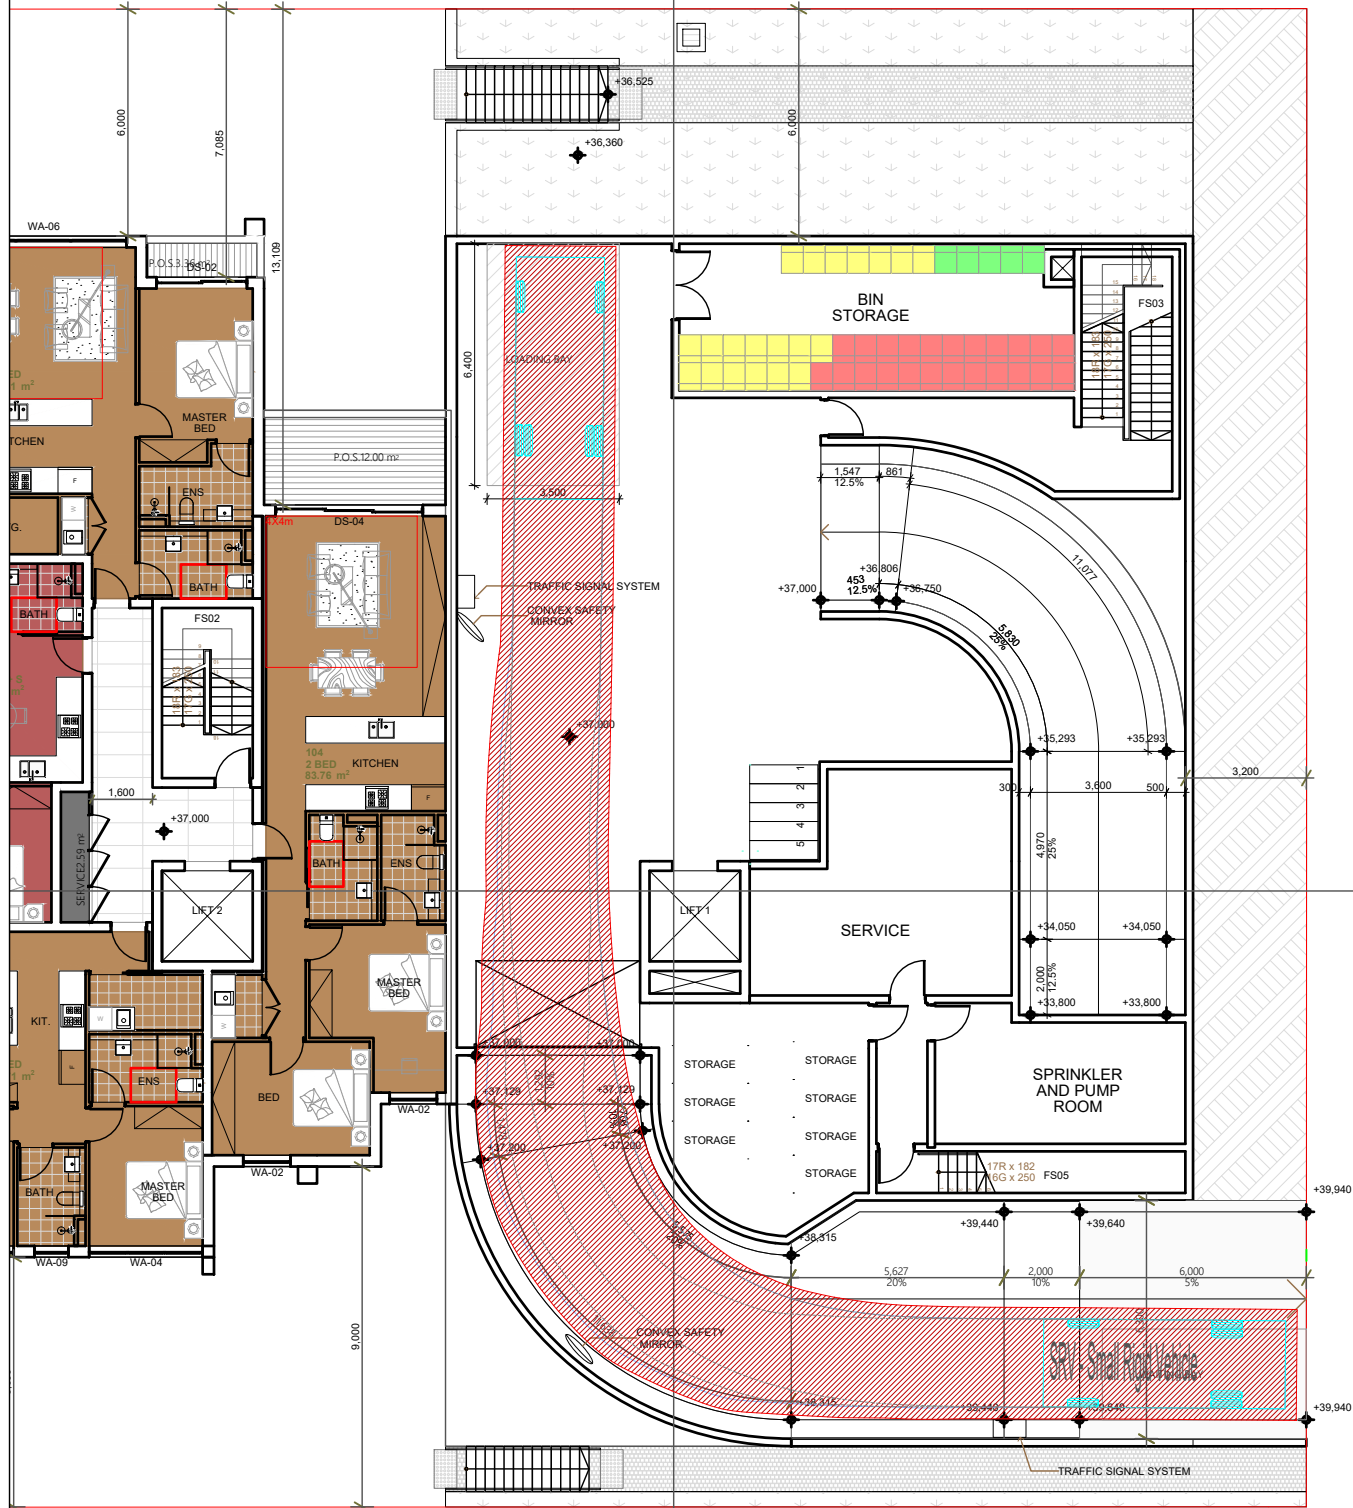


EXIT

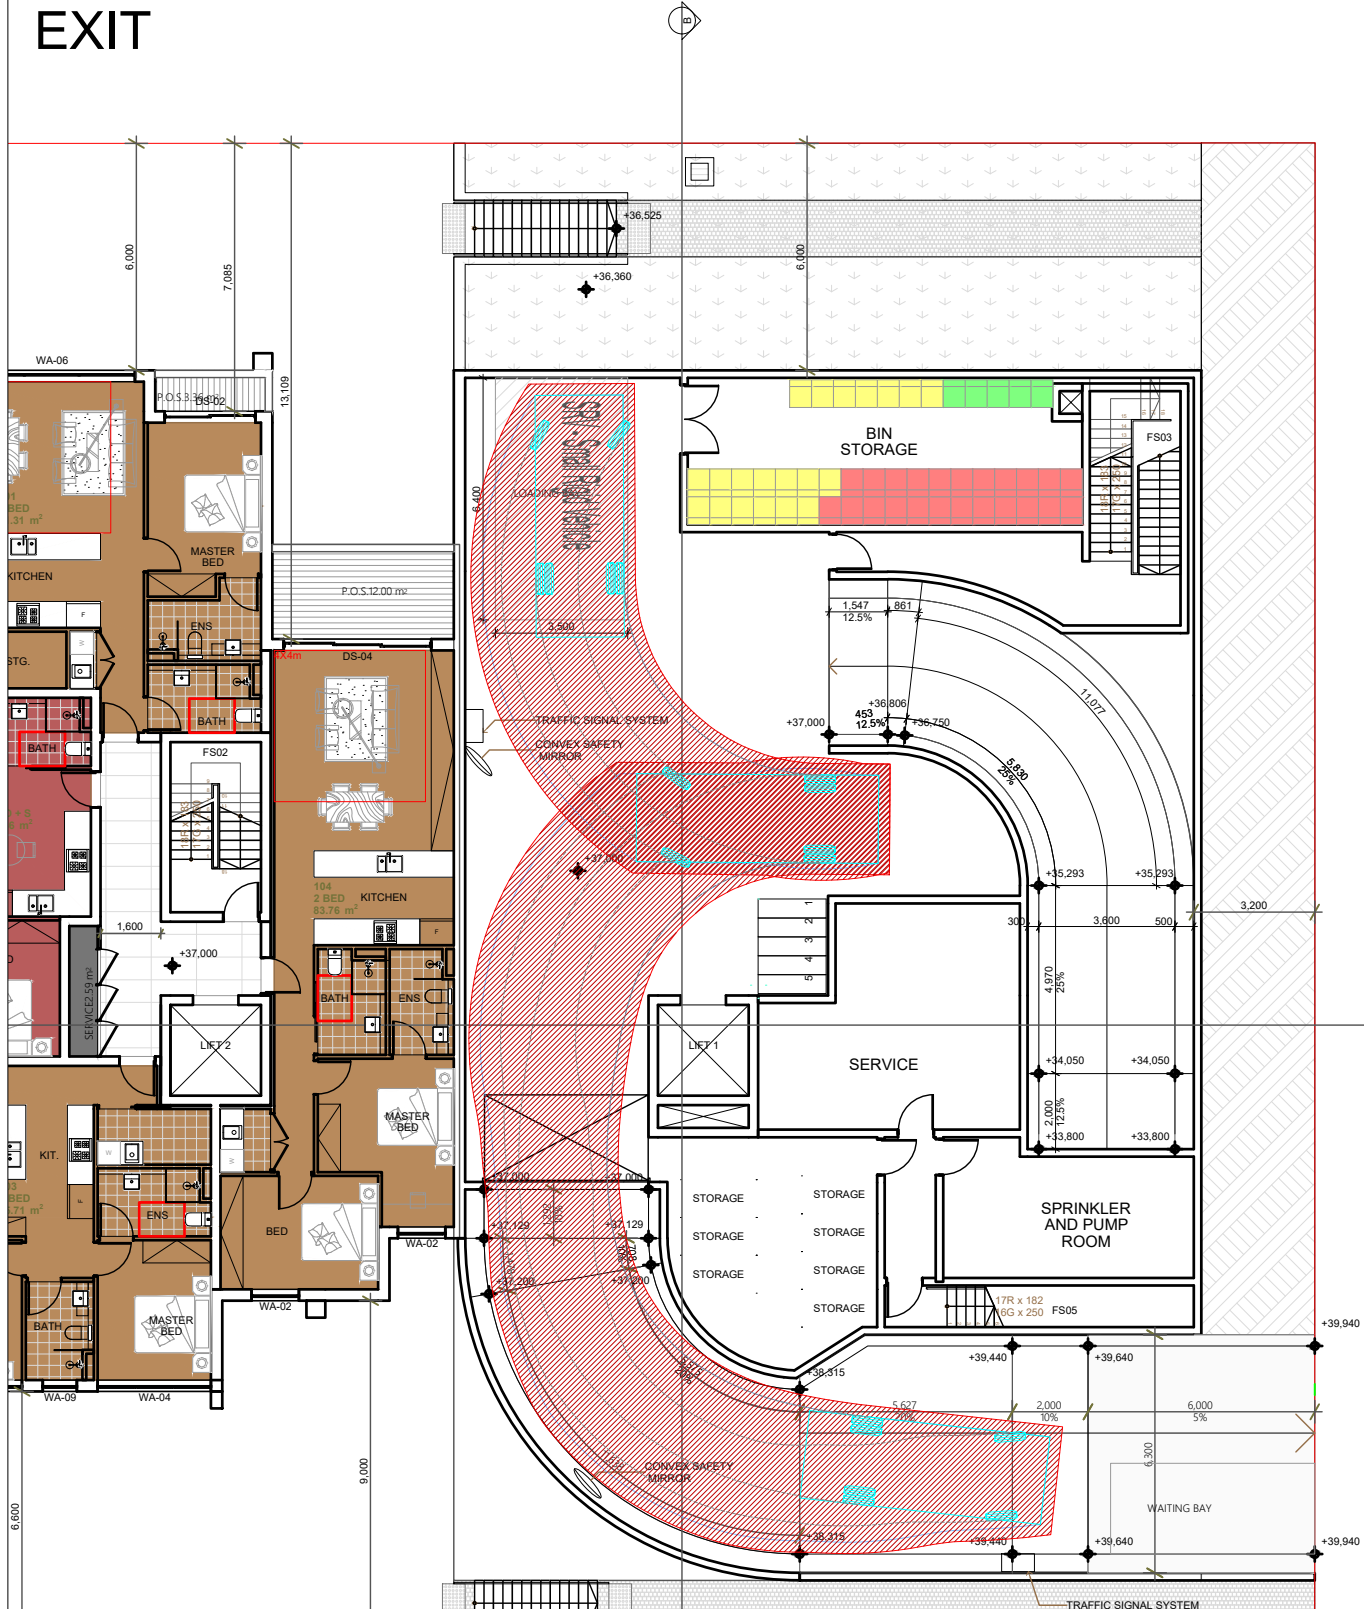


No.	Date	Description	Swept Path Key	North	Drawing Prepared By	Architect	Project	Drawing Title	Drawing No.	Revision No.
			----- Vehicle Wheel Path ----- Vehicle Body Envelope ----- 300mm Vehicle Clearance		 PDC Consultants Level 14, 100 William Street Woolloomooloo NSW 2011 t: +61 2 7900 6514 w: www.pdcconsultants.com.au ABN: 70 615 064 670	Texco Design	182 - 186 Gertrude Street, North Gosford	Level 01 Plan Loading Bay Swept Path Analysis Waste Truck Entry & Exit Movements	003	-
						Client Linfield Group Pty Ltd	Project No 0541	Sheet Status NOT FOR CONSTRUCTION	Drawn By JW	Date 18/10/2022
									Scale 1:200 @ A3 	

ENTRY

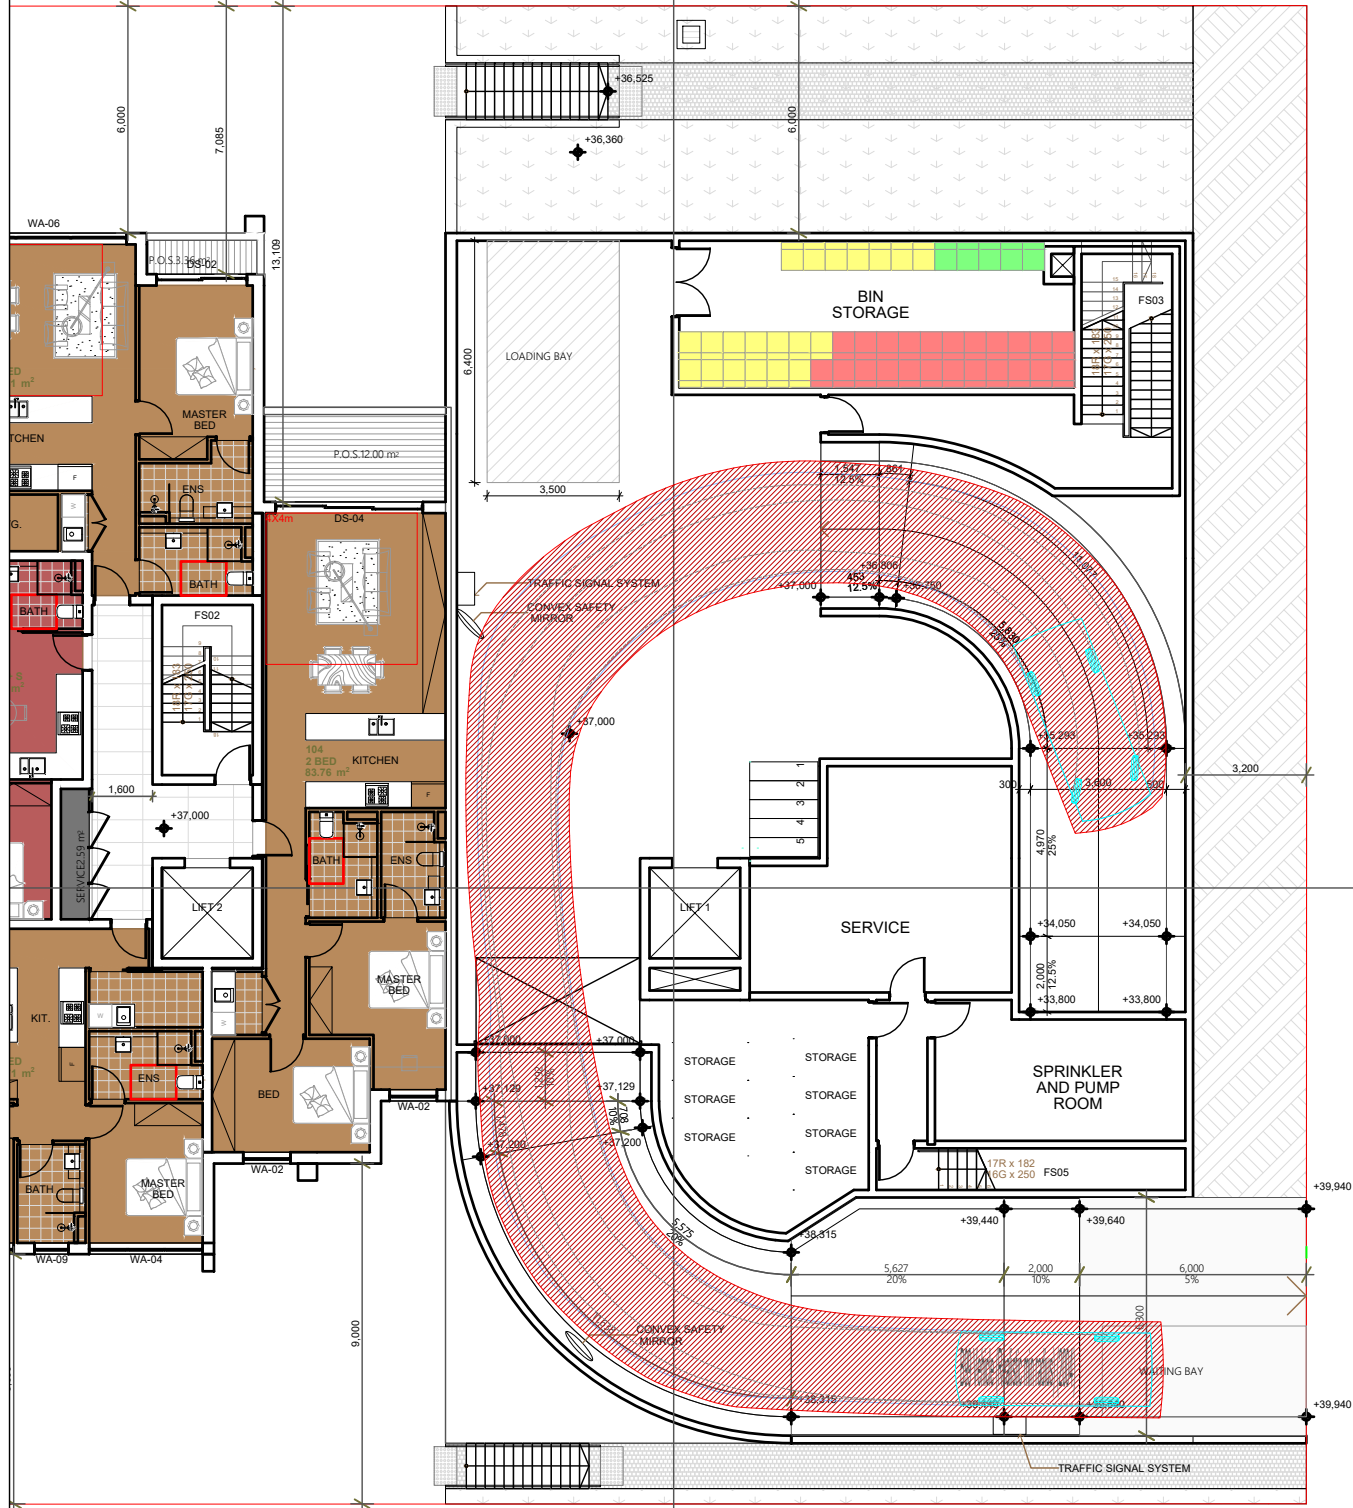


EXIT

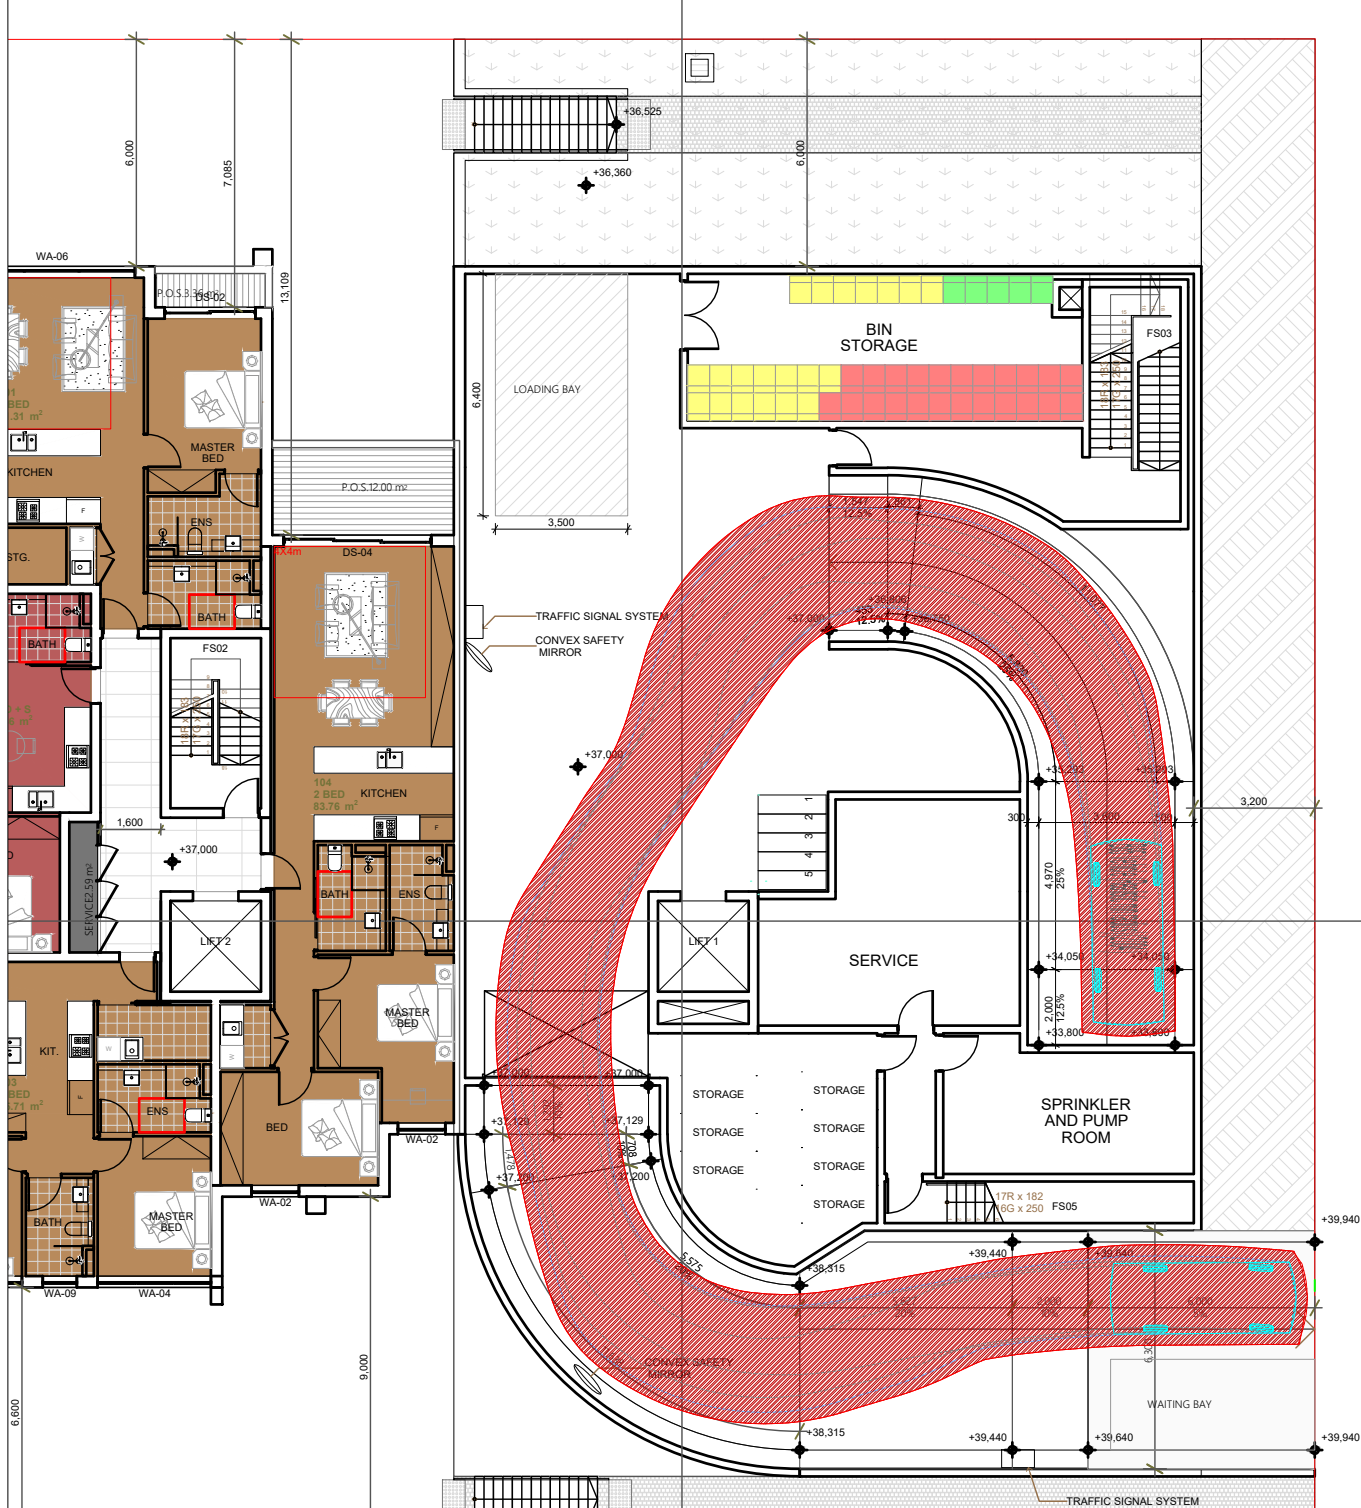

No.	Date	Description	Swept Path Key	North	Drawing Prepared By	Architect	Project	Drawing Title	Drawing No.	Revision No.
			----- Vehicle Wheel Path ----- Vehicle Body Envelope ----- 300mm Vehicle Clearance		 PDC Consultants Level 14, 100 William Street Woolloomooloo NSW 2011 t: +61 2 7900 6514 w: www.pdcconsultants.com.au ABN: 70 615 064 670	Texco Design	182 - 186 Gertrude Street, North Gosford	Level 01 Plan Vehicle Circulation Swept Path Analysis B99 & B85 Entry & Exit Movements	004	-
						Client Linfield Group Pty Ltd	Project No 0541	Sheet Status NOT FOR CONSTRUCTION	Drawn By JW	Date 18/10/2022
									Scale 1:200 @ A3 	

ENTRY

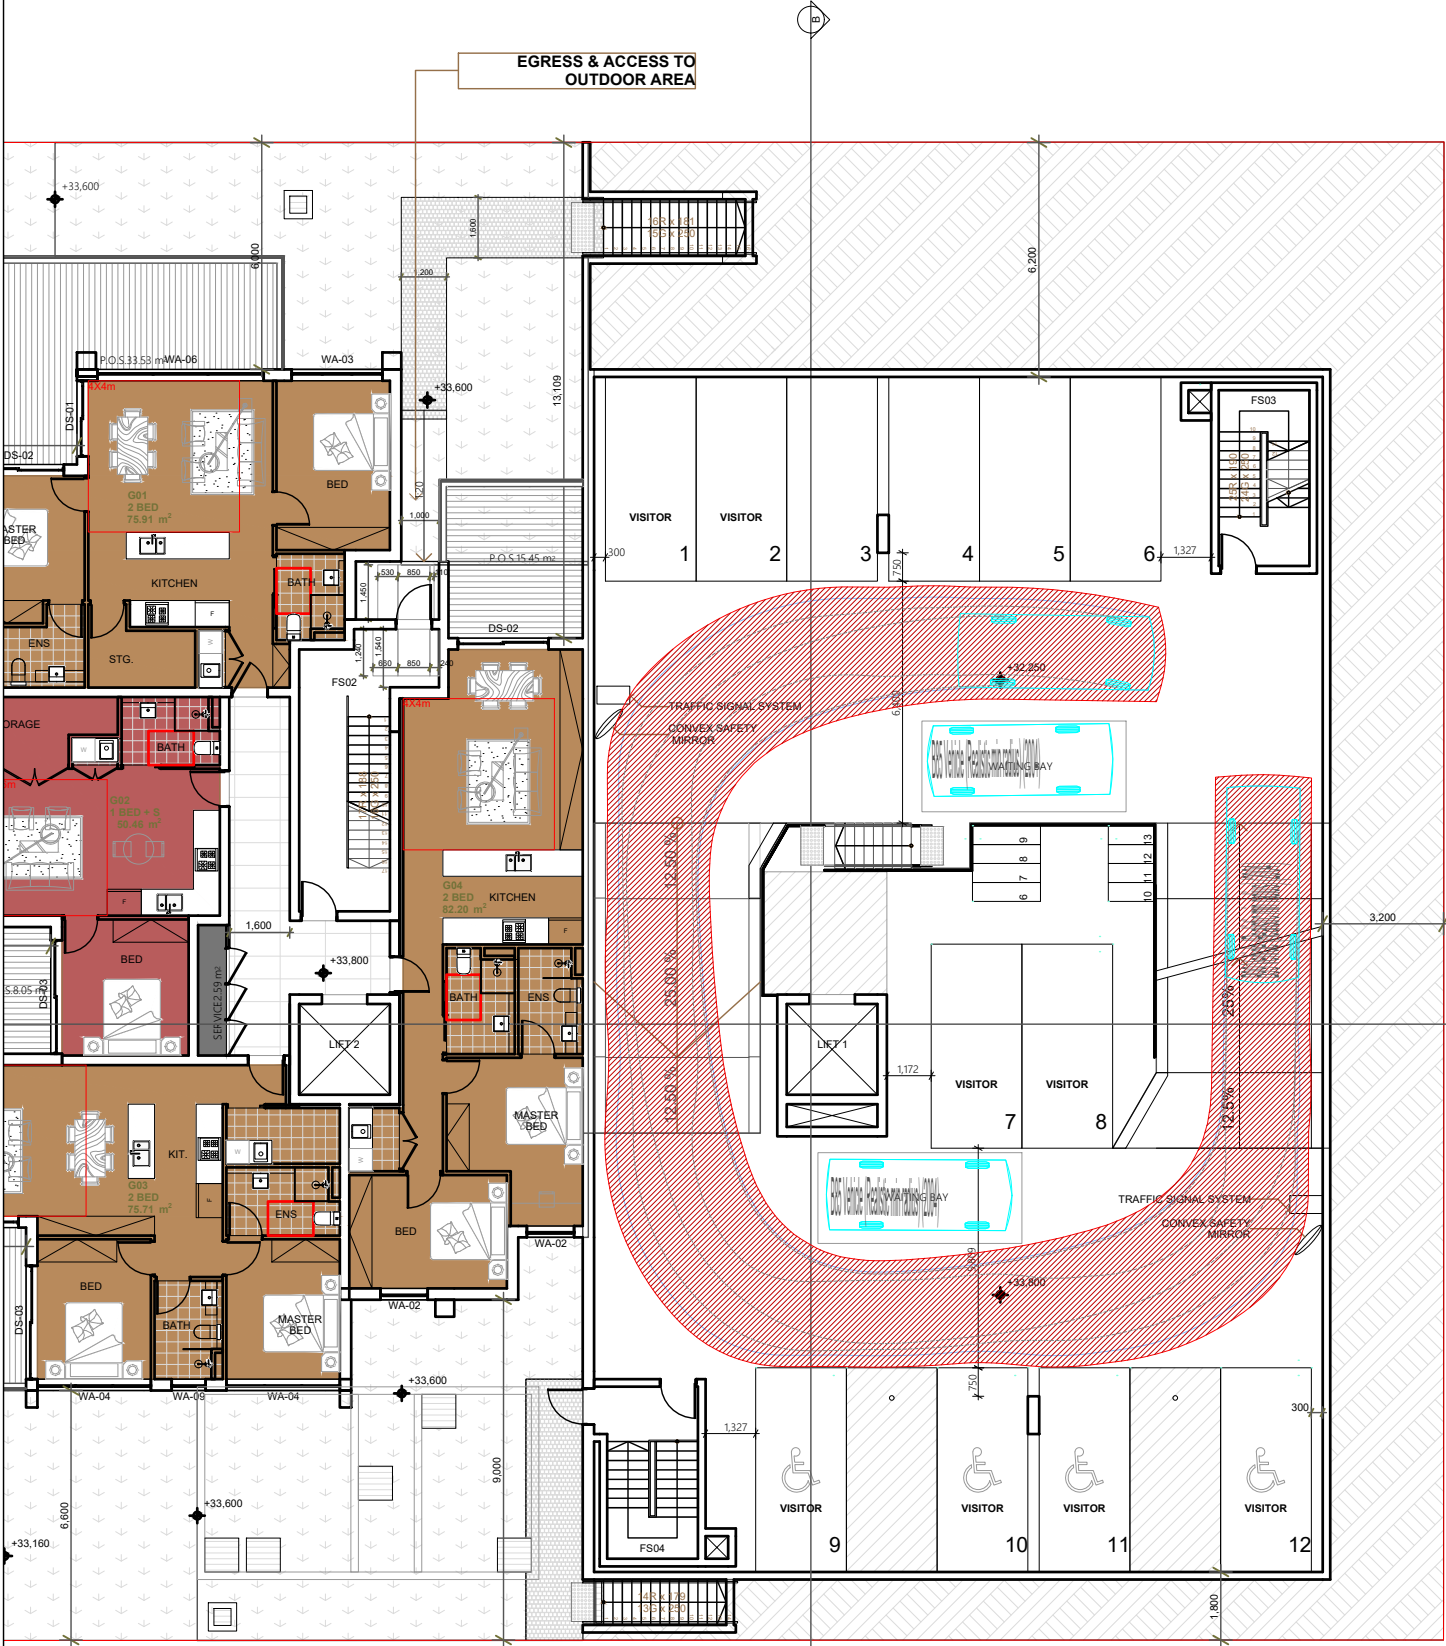


EXIT




No.	Date	Description	Swept Path Key	North	Drawing Prepared By	Architect	Project	Drawing Title	Drawing No.	Revision No.
			----- Vehicle Wheel Path ----- Vehicle Body Envelope ----- 300mm Vehicle Clearance		 PDC Consultants Level 14, 100 William Street Woolloomooloo NSW 2011 t: +61 2 7900 6514 w: www.pdcconsultants.com.au ABN: 70 615 064 670	Texco Design	182 - 186 Gertrude Street, North Gosford	Ground Floor Plan Vehicle Circulation Swept Path Analysis B99 & B85 Entry & Exit Movements	005	-
						Client Linfield Group Pty Ltd	Project No 0541	Sheet Status NOT FOR CONSTRUCTION	Drawn By JW	Date 18/10/2022
									Scale 1:200 @ A3	


ENTRY

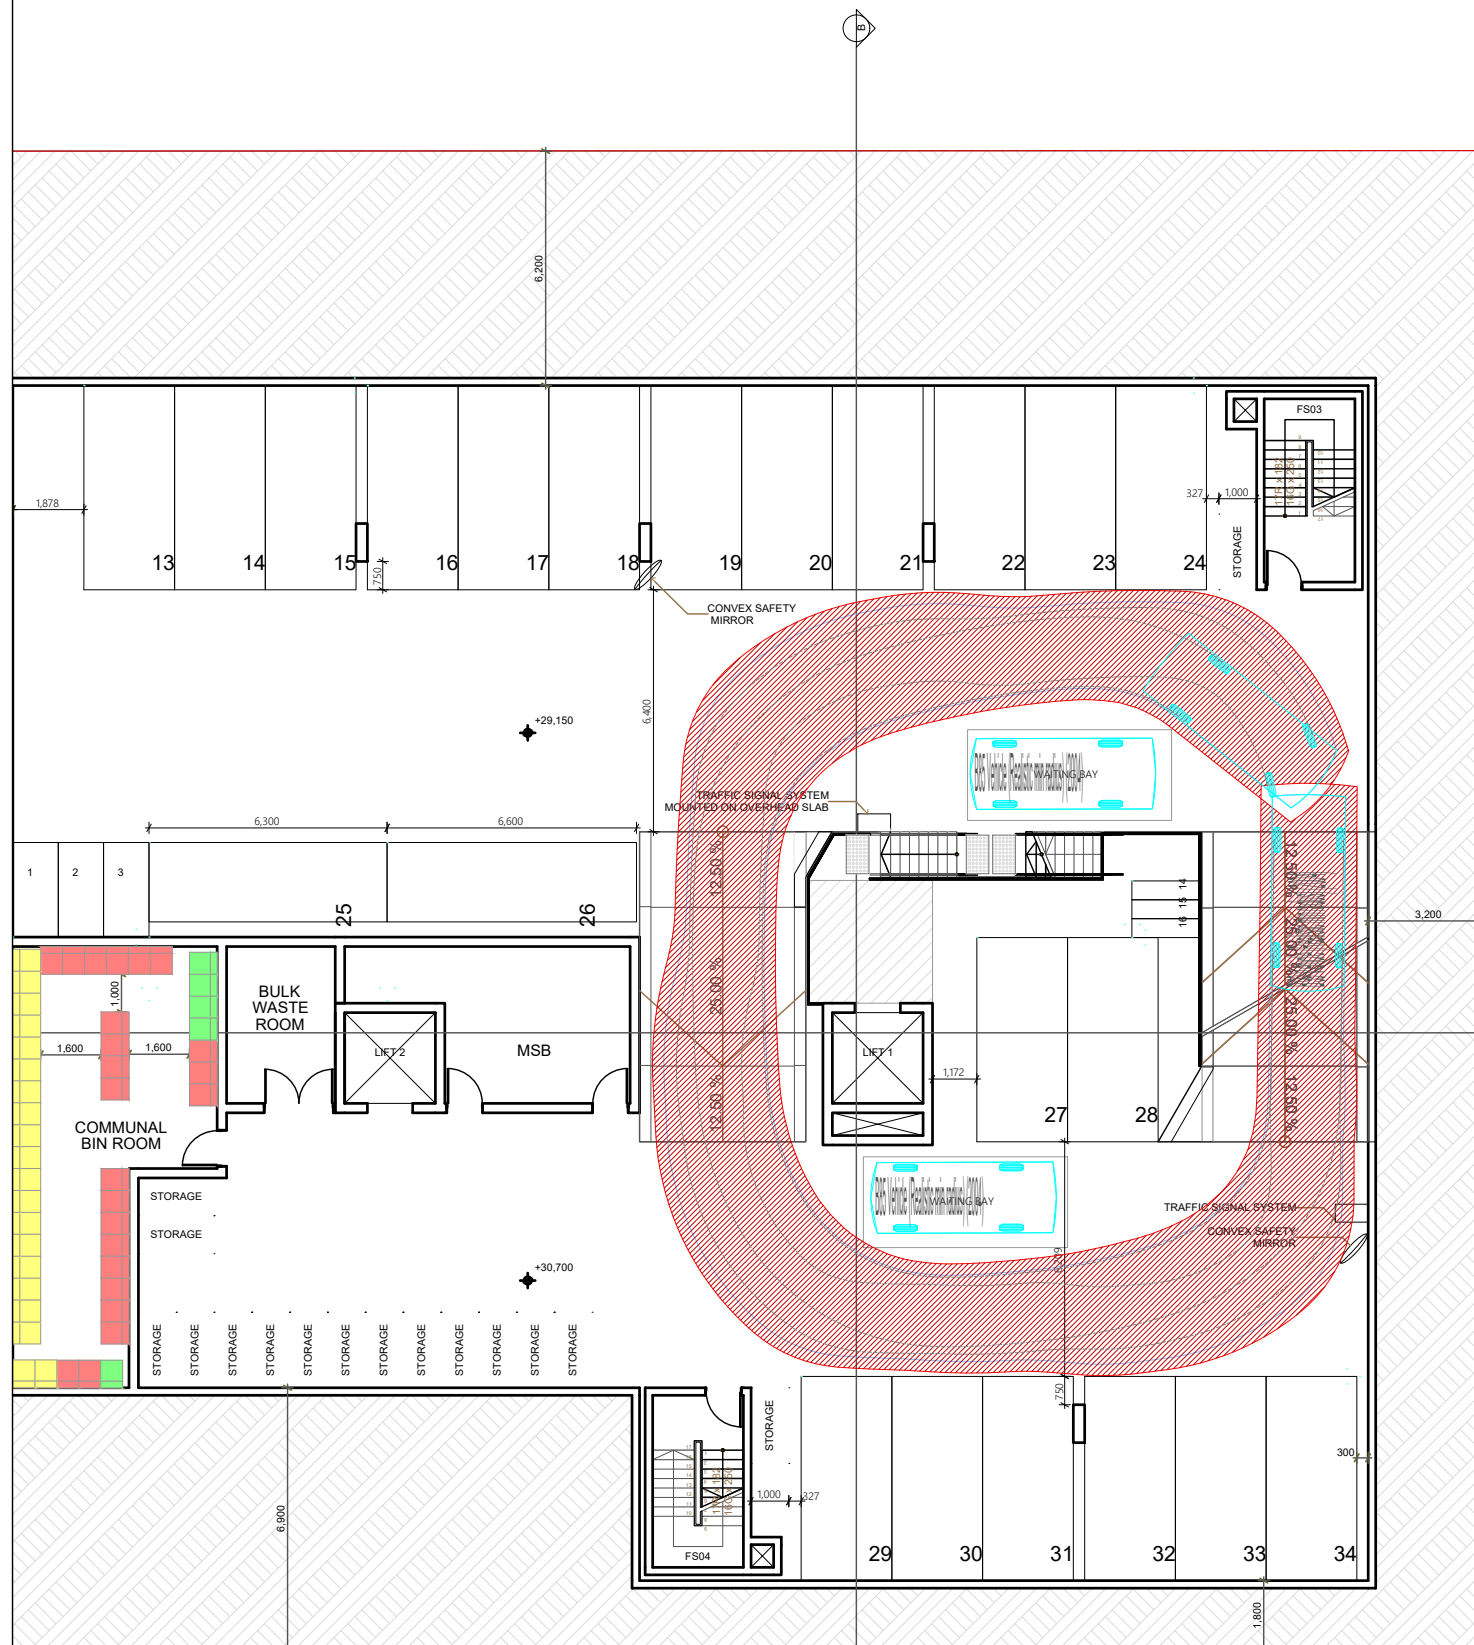

EXIT

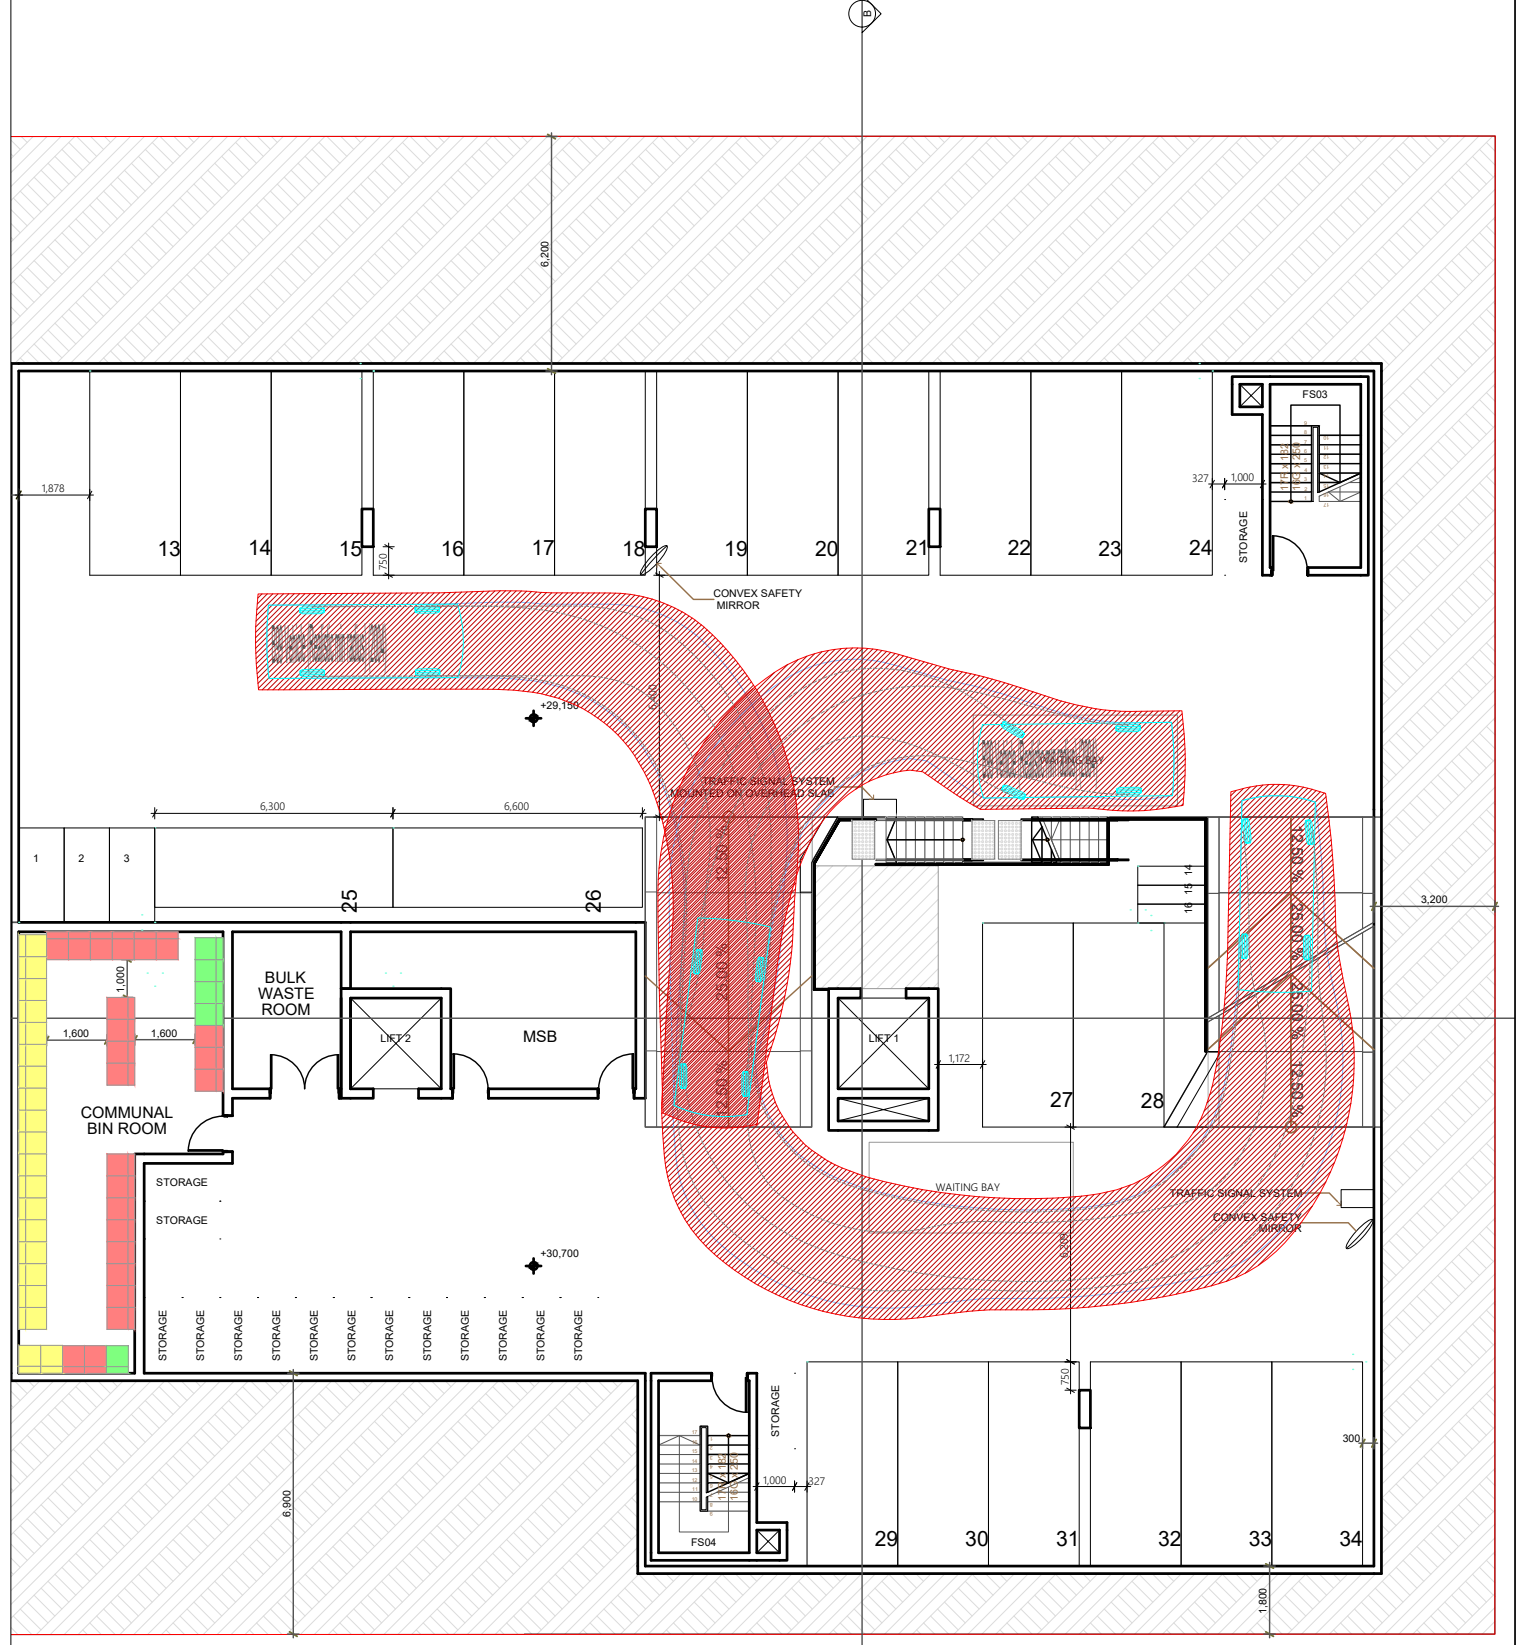

No.	Date	Description	Swept Path Key ----- Vehicle Wheel Path ----- Vehicle Body Envelope ----- 300mm Vehicle Clearance	North 	Drawing Prepared By  PDC Consultants Level 14, 100 William Street Woolloomooloo NSW 2011 t: +61 2 7900 6514 w: www.pdcconsultants.com.au ABN: 70 615 064 670	Architect	Project	Drawing Title	Drawing No.	Revision No.
						Texco Design	182 - 186 Gertrude Street, North Gosford	Basement Level 01 Vehicle Circulation Swept Path Analysis B99 & B85 Entry & Exit Movements	006	-
			Client	Project No	Sheet Status	Drawn By	Date			
			Linfield Group Pty Ltd	0541	NOT FOR CONSTRUCTION	JW	18/10/2022			
								Scale		
								1:200 @ A3		
								0m 2 4 6 8		

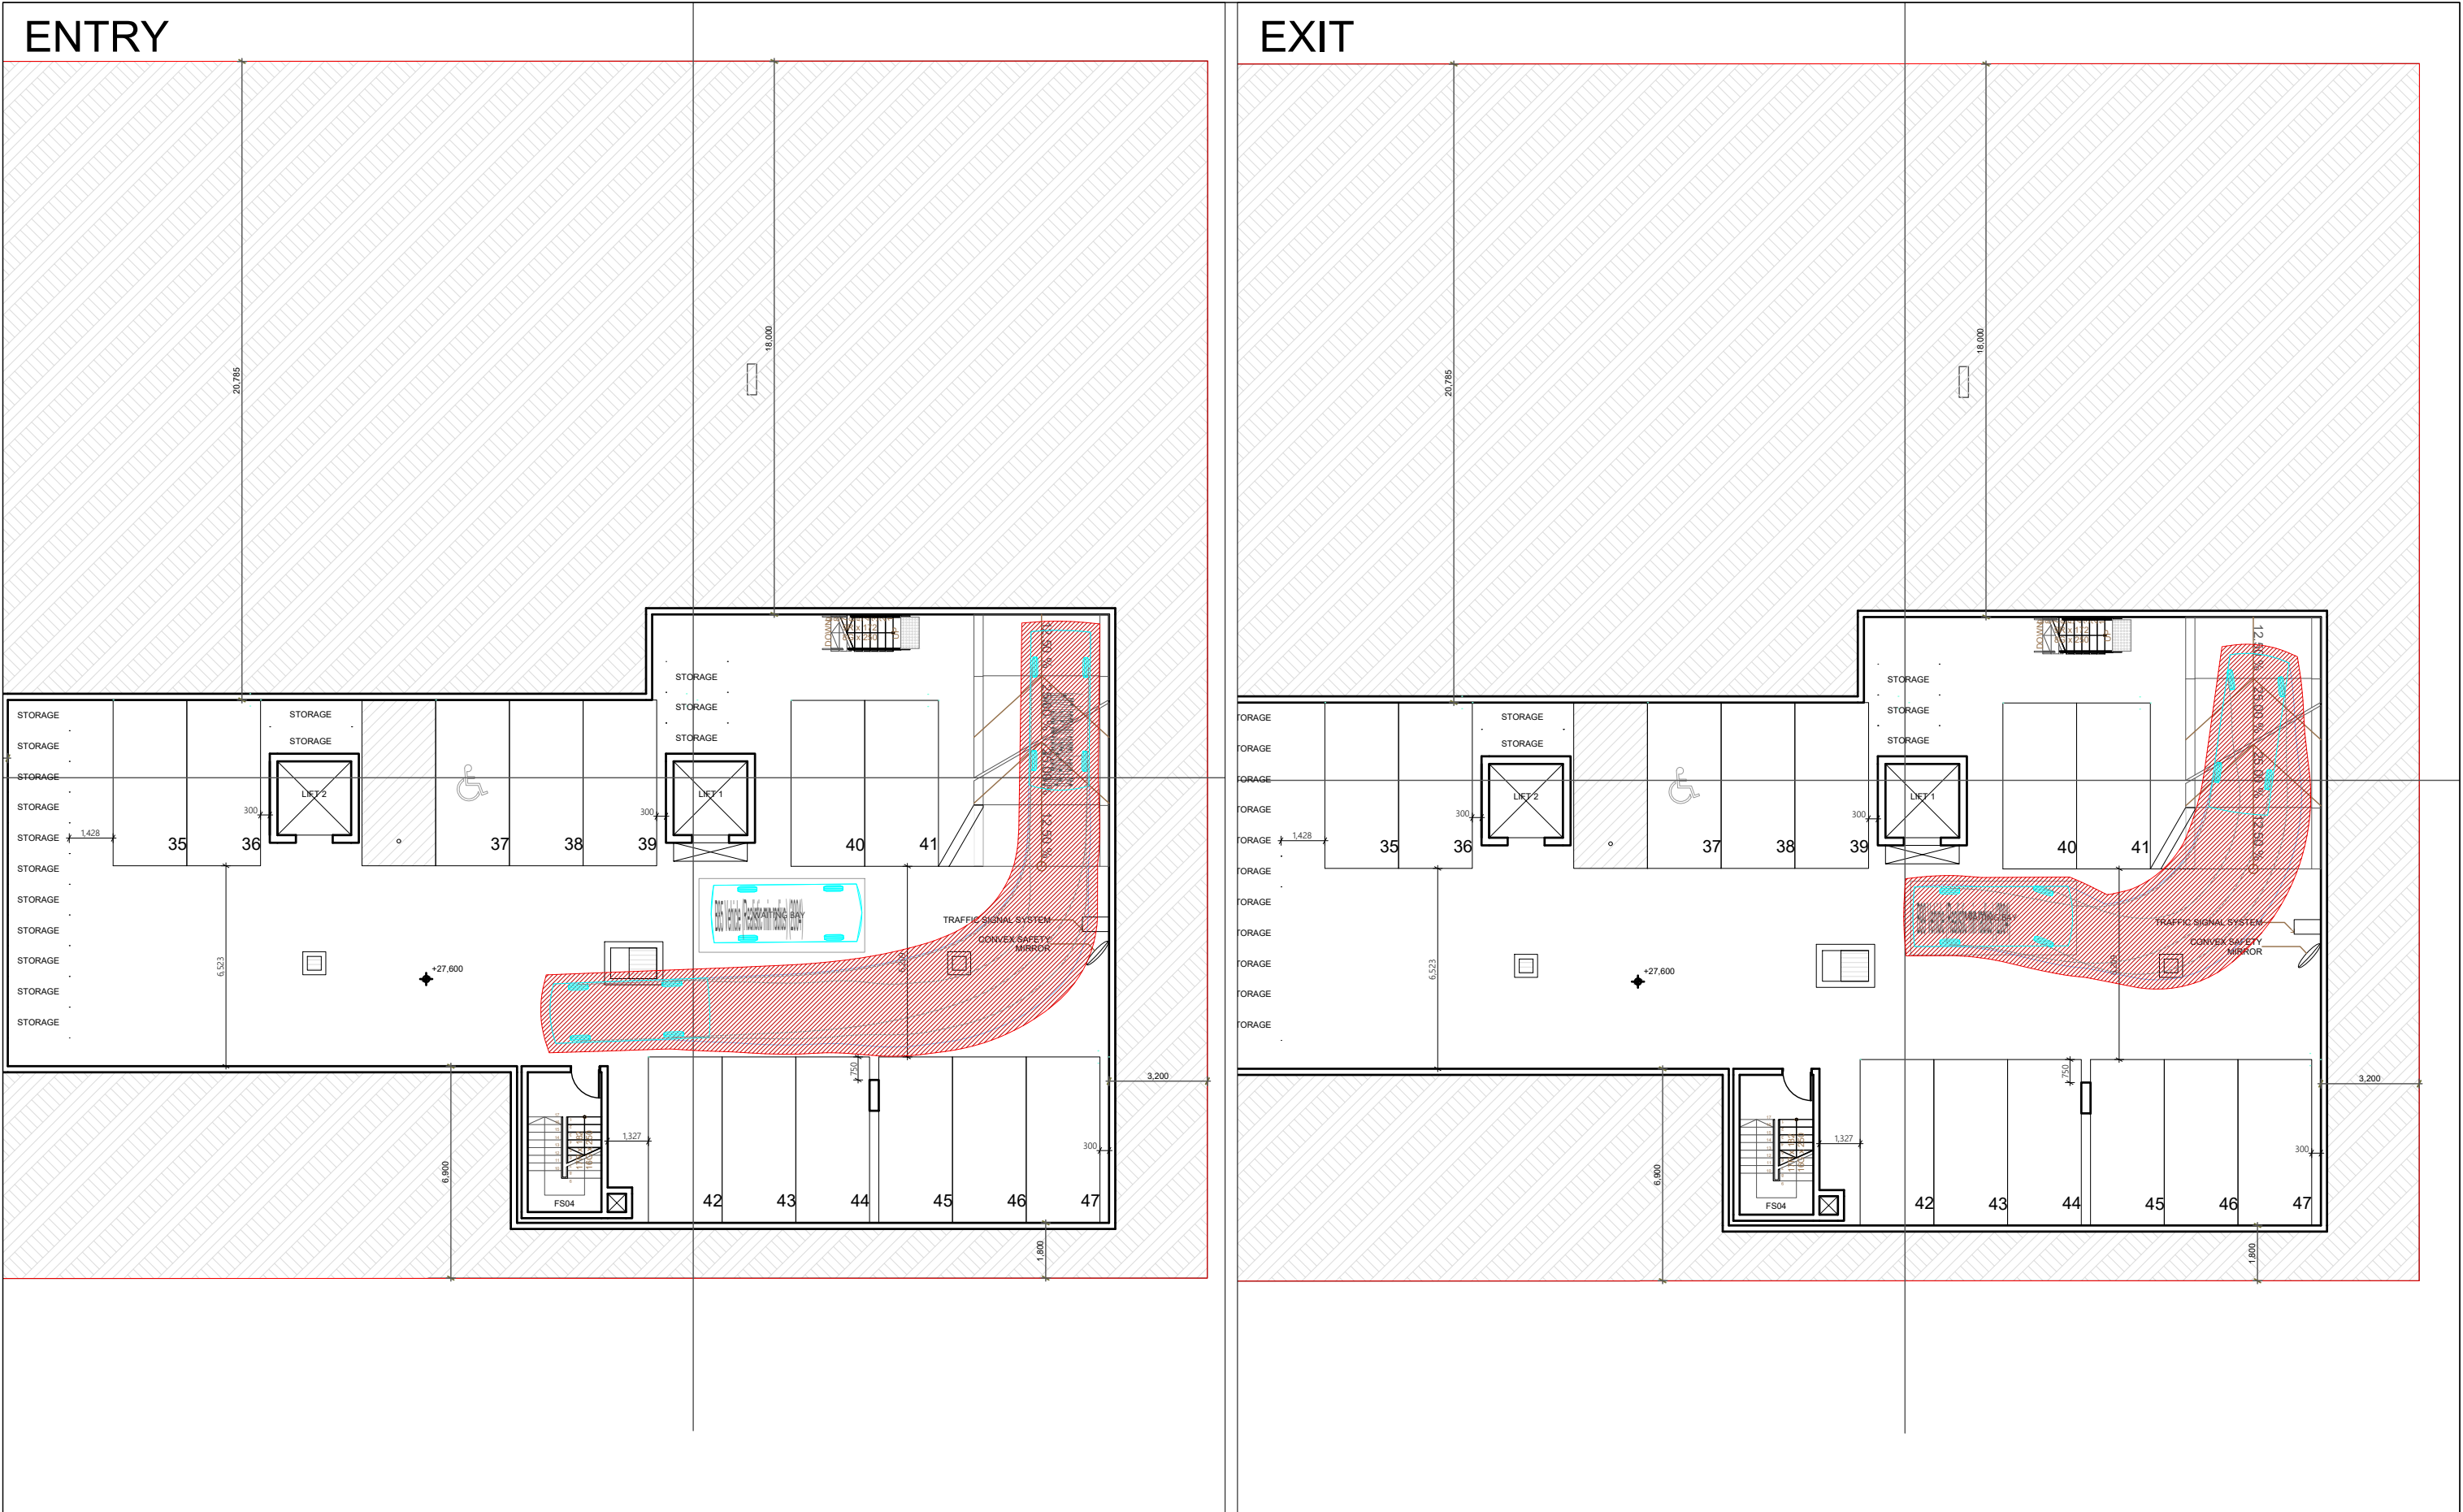

No.	Date	Description	Swept Path Key ----- Vehicle Wheel Path ----- Vehicle Body Envelope ----- 300mm Vehicle Clearance	North 	Drawing Prepared By  PDC Consultants Level 14, 100 William Street Woolloomooloo NSW 2011 t: +61 2 7900 6514 w: www.pdcconsultants.com.au ABN: 70 615 064 670	Architect Texco Design	Project 182 - 186 Gertrude Street, North Gosford	Drawing Title Basement Level 02 Vehicle Circulation Swept Path Analysis B99 & B85 Entry & Exit Movements	Drawing No. 007	Revision No. -
						Client Linfield Group Pty Ltd	Project No 0541	Sheet Status NOT FOR CONSTRUCTION	Drawn By JW	Date 18/10/2022
									Scale 1:200 @ A3 	