




SIDE ELEVATION -CANTERBURY ROAD (NORTH) 1:100

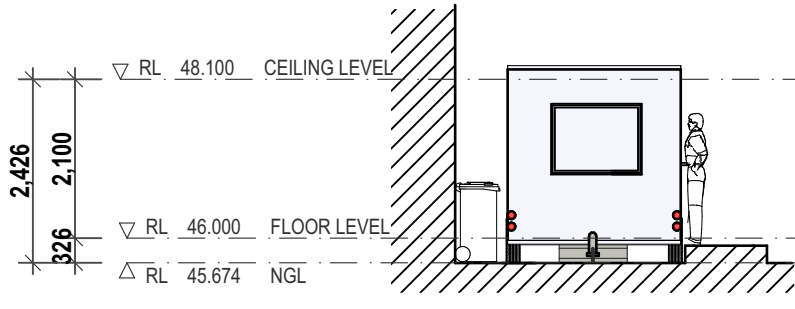


FRONT ELEVATION - (EAST) 1:100

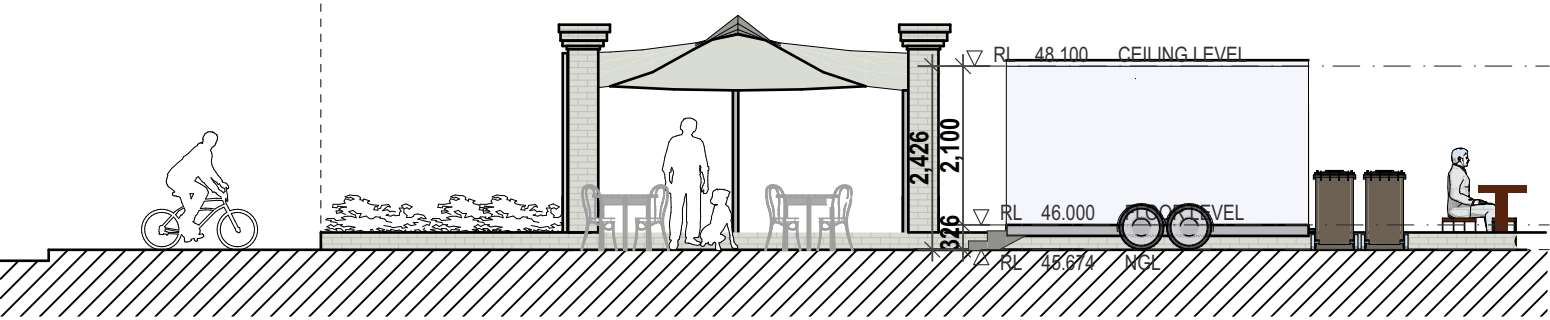


SIDE ELEVATION - (SOUTH) 1:100

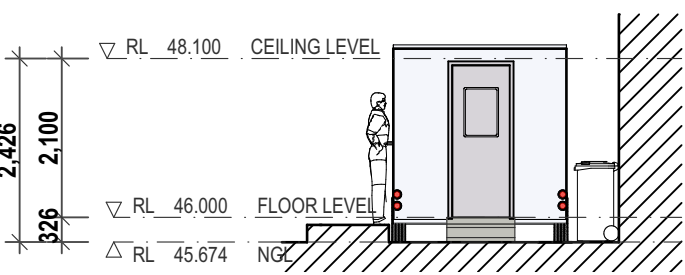

REAR ELEVATION - (WEST) 1:100

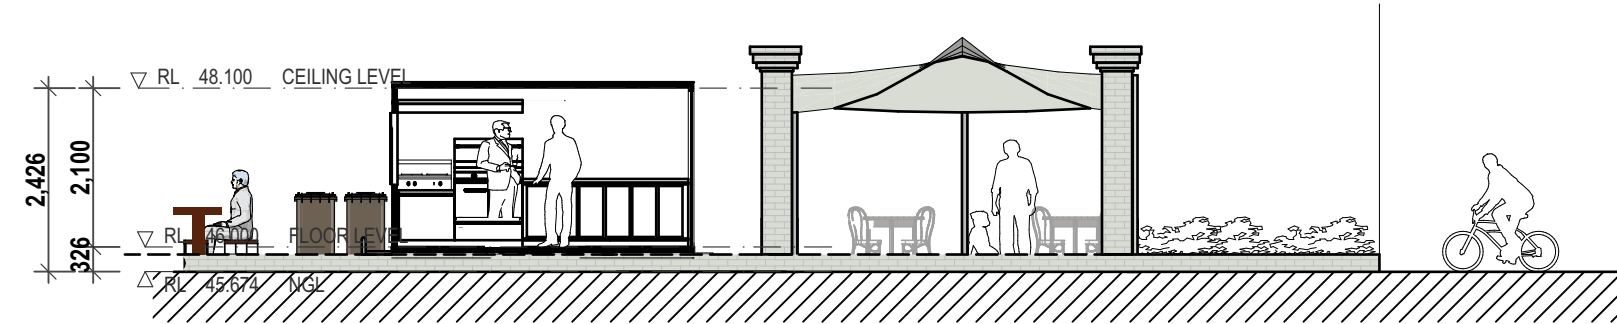

SECTION X-X 1:100

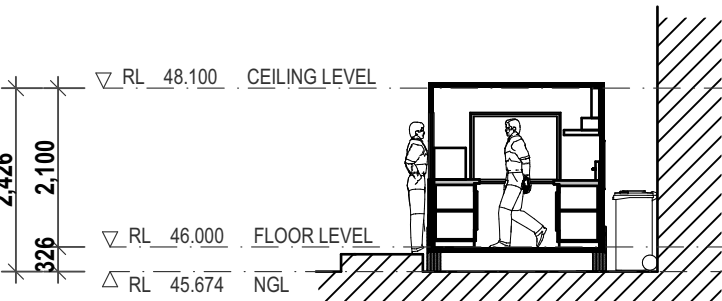

SECTION Y-Y 1:100

NOTES : DO NOT SCALE OFF DRAWINGS. USE FIGURED DIMENSIONS ONLY. CHECK ALL DIMENSIONS ON SITE BEFORE THE COMMENCEMENT OF WORK. REPORT ANY DISCREPANCIES. C.O.S DENOTES ITEM TO BE CHECKED ON SITE. ALL LEVELS ARE TO AHD AND HAVE BEEN DETERMINED FROM OSUM SURVEYING SERVICES P/L. AVAILABLE DETAILED SITE SURVEY INFORMATION BY THESE DESIGNS, PLANS AND SPECIFICATIONS AND THE COPYRIGHT THEREIN ARE THE PROPERTY OF ERGO DESIGNS AND MUST NOT BE USED, REPRODUCED OR COPIED WHOLLY OR IN PART WITHOUT THE WRITTEN PERMISSION OF ERGO DESIGNS.			 A DA SUBMISSION 3.1.23 rev notes date	This drawing is issued upon the condition it is not copied, reproduced, retained or disclosed to any unauthorised person either wholly or in part without prior consent in writing of ergo designs.	Mr. MARCELO DE ALMEIDA 650-658 CANTERBURY ROAD BELMORE & 2 LIBERTY STREET BELMORE. . NSW client	RE ARRANGING EXISTING APPROVED PARKING SPACES & LOCATING A FOOD TRUCK STAND . project 650-658 CANTERBURY ROAD BELMORE & 2 LIBERTY STREET BELMORE. . address	Ergo Designs P/L building designers and consultants 334A homer st earlwood nsw 2206 ph: 9558 1233 e-mail: ergo-des@bigpond.net.au	bdaa ACCREDITED BUILDING DESIGNER Accreditation No.6667	 Tr N	ELEVATIONS & SECTIONS drawing 1222-128 A04 A project drawing no. issue 3/1/23
--	--	--	---	---	---	--	---	---	----------	--