



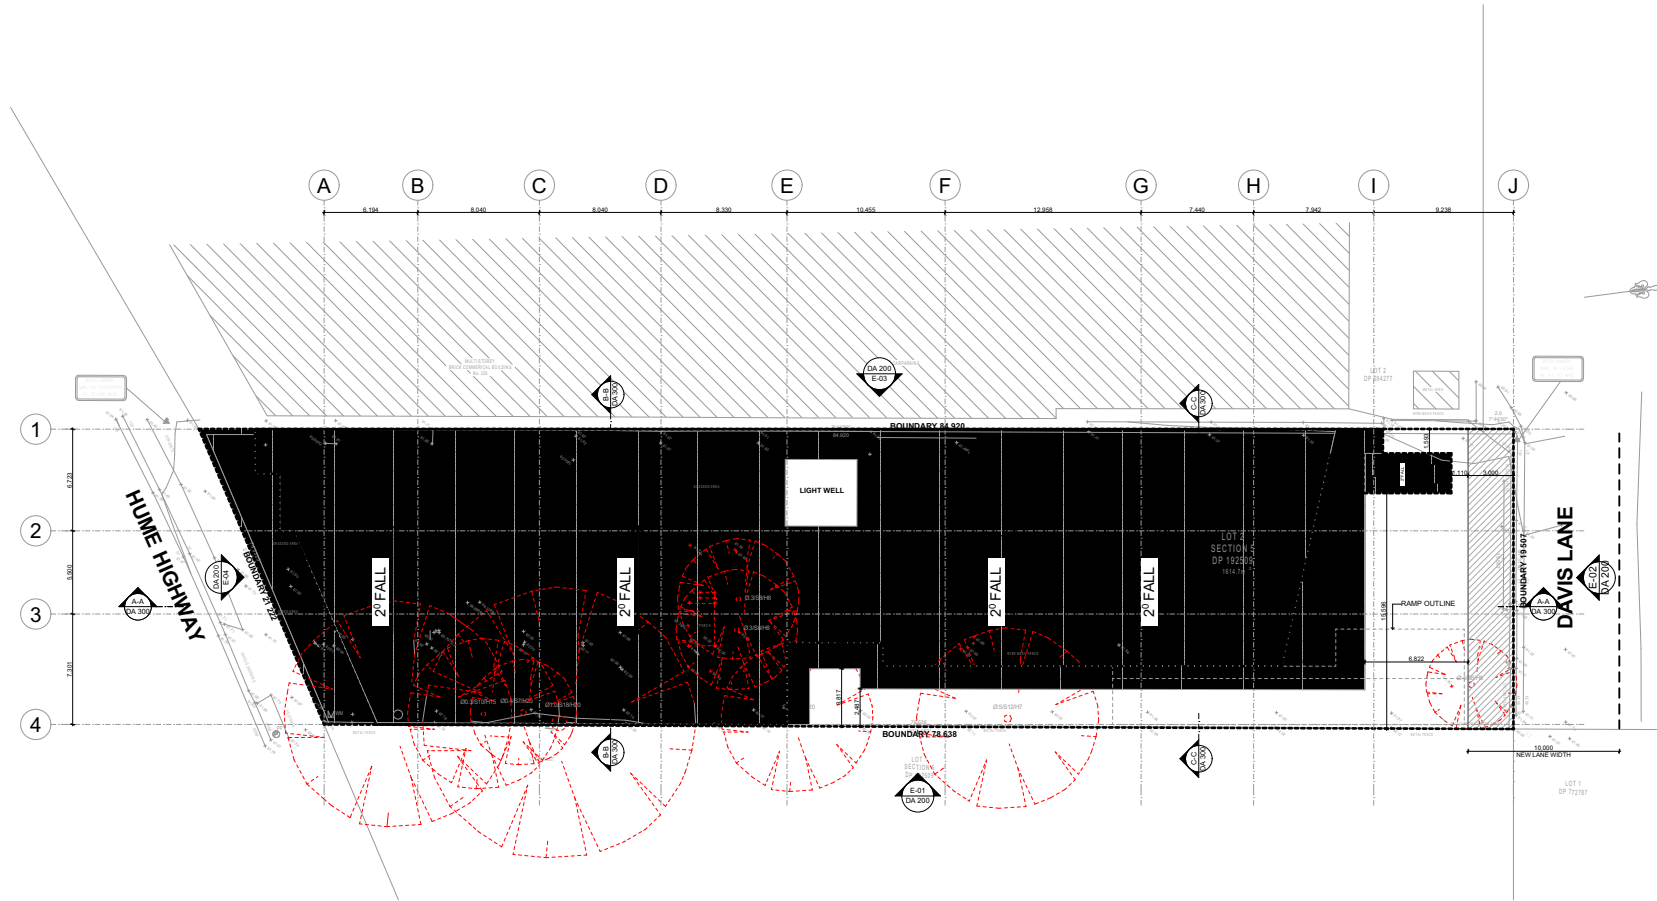


PROPOSED SITE/ROOF PLAN

1:500

NORTH: 		General Notes The Builder shall check all dimensions and levels on site prior to construction. Notify any errors, discrepancies or omissions to the architect. Drawings shall not be used for construction purposes until issued for construction. Do not scale drawings. All boundaries and contours subject to survey.		PROJECT NAME: COMMERCIAL BUILDING		DRAWING TITLE: NOTIFICATION PLAN		Project No: P2203BAN		COPYRIGHT ©FLDC REGISTRATION 8140	
		CLIENT: #Client Company #Client Full Address #Client City, #Client Postcode #Client Phone Number #Client Fax #Client E-mail		SITE: 324 HUME HIGHWAY, BANKSTOWN				Scale: 1:100 @ A1 1:200 @ A3 Status: DA		FLDC-ARCHITECTS p) 02 9588 FLDC web: www.fldc.com.au f) 02 9580 8592 email: info@fldc.com.au Suite 2D, 322 Kingsgrove Road, Kingsgrove NSW 2218	
								Start Date: 20.06.2022 Plot Date: xx Drawn By: K.C. Checked By: R.T.			
								Drawing No: DA 700 Rev: H			

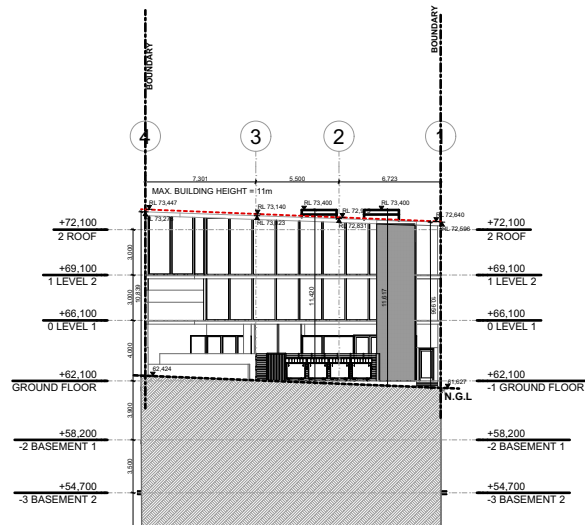


PROPOSED NORTH ELEVATION (DAVIS LANE) 1:500

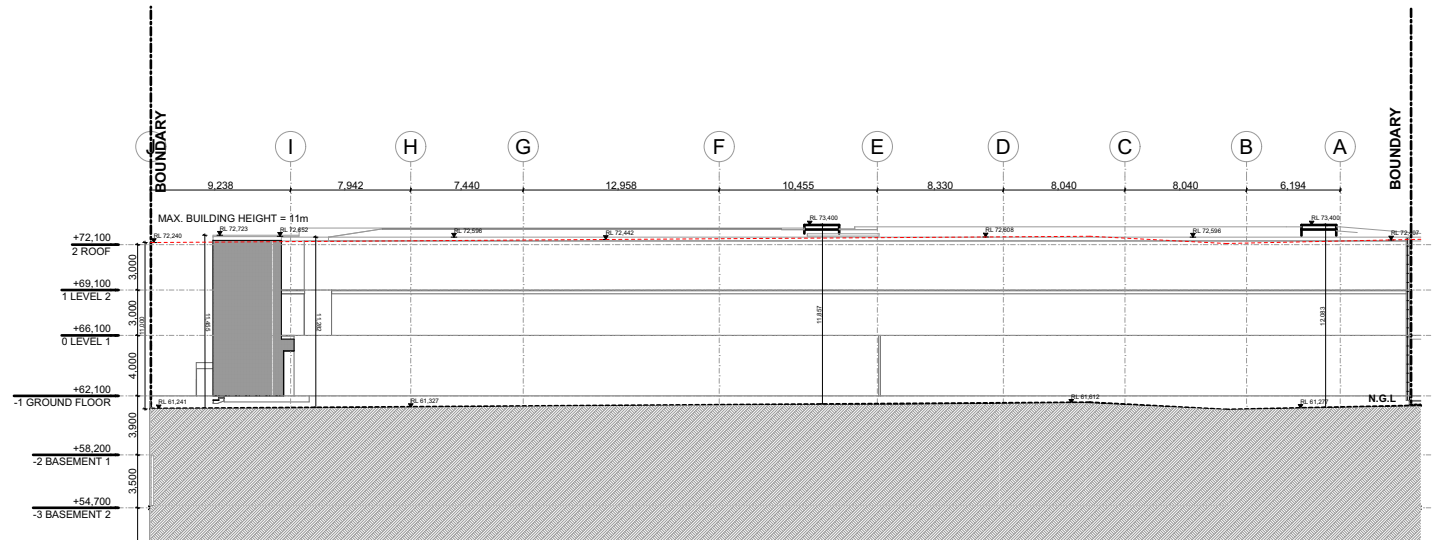


PROPOSED WEST ELEVATION 1:500

NORTH:				General Notes		PROJECT NAME:		DRAWING TITLE:		Project No:		P2203BAN		COPYRIGHT OFLDC		REGISTRATION 8140	
				The Builder shall check all dimensions and levels on site prior to construction. Notify any errors, discrepancies or omissions to the architect. Drawings shall not be used for construction purposes until issued for construction. Do not scale drawings. All boundaries and contours subject to survey.		COMMERCIAL BUILDING		NOTIFICATION PLAN		Scale:		1:100 @ A1 1:200 @ A3		Status:		DA	
				CLIENT:		SITE:				Start Date:		20.06.2022		Drawing No:		DA 701	
				#Client Company		324 HUME HIGHWAY, BANKSTOWN				Plot Date:		xx		Rev:		H	
				#Client Full Address						Drawn By:		K.C					
				#Client City, #Client Postcode						Checked By:		R.T					
				#Client Phone Number #Client Fax #Client E-mail													

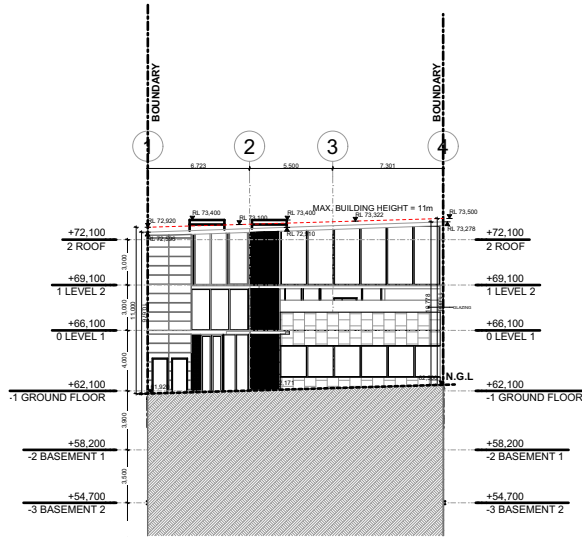

PROPOSED SOUTH ELEVATION (HUME HIGHWAY) 1:500

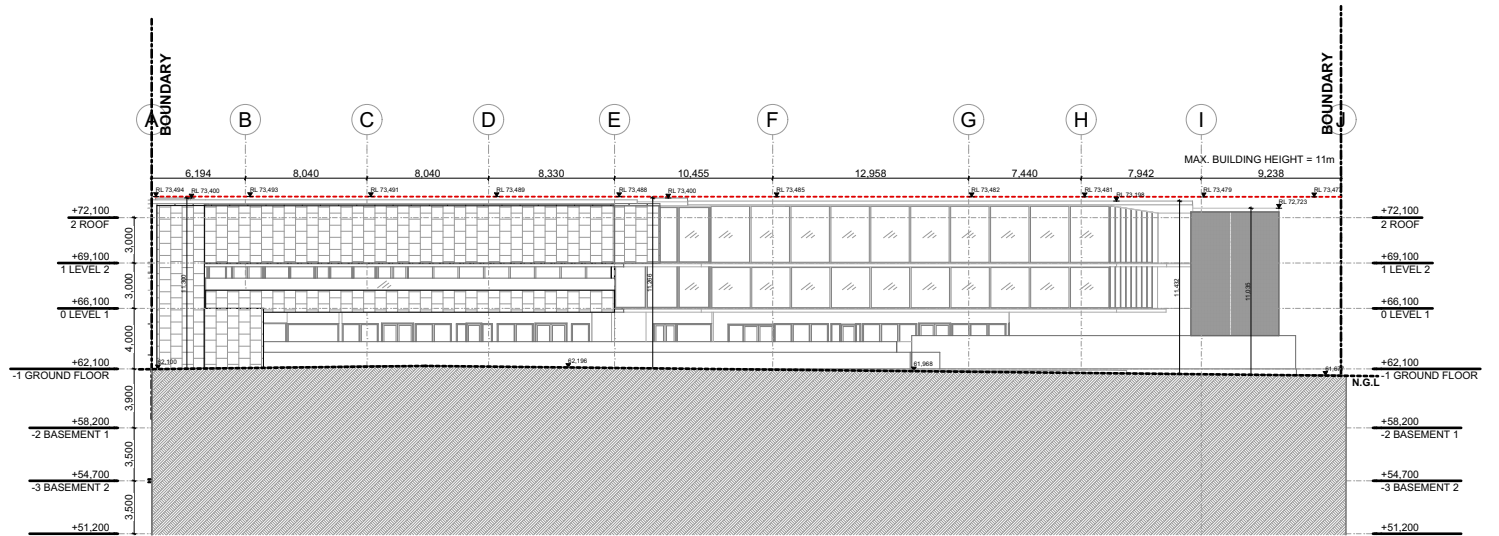

PROPOSED EAST ELEVATION 1:500

NORTH: 	General Notes The Builder shall check all dimensions and levels on site prior to construction. Notify any errors, discrepancies or omissions to the architect. Drawings shall not be used for construction purposes until issued for construction. Do not scale drawings. All boundaries and contours subject to survey.		PROJECT NAME: COMMERCIAL BUILDING		DRAWING TITLE: NOTIFICATION PLAN		Project No: P2203BAN		COPYRIGHT FLDC REGISTRATION 8140		
	CLIENT: #Client Company #Client Full Address #Client City, #Client Postcode #Client Phone Number #Client Fax #Client E-mail		SITE: 324 HUME HIGHWAY, BANKSTOWN				Scale: 1:100 @ A1 1:200 @ A3		Status: DA		
								Start Date: 20.06.2022		Drawing No: DA 702	
								Plot Date: xx		Rev H	
								Drawn By: K.C		web: www.fldc.com.au email: info@fldc.com.au	
								Checked By: R.T		Suite 2D, 322 Kingsgrove Road, Kingsgrove NSW 2218	