



1. FLOOR PLAN
1:75

A	ORIGINAL	10/11/22	YL
NO	DESCRIPTION	DATE	BY

AMENDMENT ISSUE



FOR TENDER

NOT FOR CONSTRUCTION PURPOSES UNLESS STAMPED FOR CONSTRUCTION. VERIFY DIMENSIONS AND LEVELS ON SITE BEFORE SETTING OUT. USE WRITTEN DIMENSIONS ONLY. DO NOT SCALE. REFER TO FIGURED DIMENSIONS IN MM UNLESS STATED OTHERWISE. DOCUMENTATION TO BE READ IN CONJUNCTION WITH CONSULTANT DRAWINGS, SPECIFICATIONS & OTHER DRAWINGS. COPYRIGHT OF THIS DRAWING IS VESTED WITH AUSCO & MAY NOT BE USED OR COPIED WITH OUT EXPRESS PERMISSION.

CLIENT:
NSW BIATHLON

PROJECT:
CHANGE ROOMS

ADDRESS:
QUEANBEYAN, NSW

DRAWING TITLE:
FLOOR PLAN

PROJECT TYPE	DESIGN LOADING	BUILD FACILITY
SALE	C235	MQB

SCALE @ A1	DRAWN:	CHECKED:
1:75	YL	-


ESTIMATE NO. 4061-

PRODUCTION NO.


JOB NO.

DRAWN DATE	DRAWING NO.	ISSUE
10/11/2022	A-100	A


A1 Design Contact : Ausco Designer
Design Office : Sydney

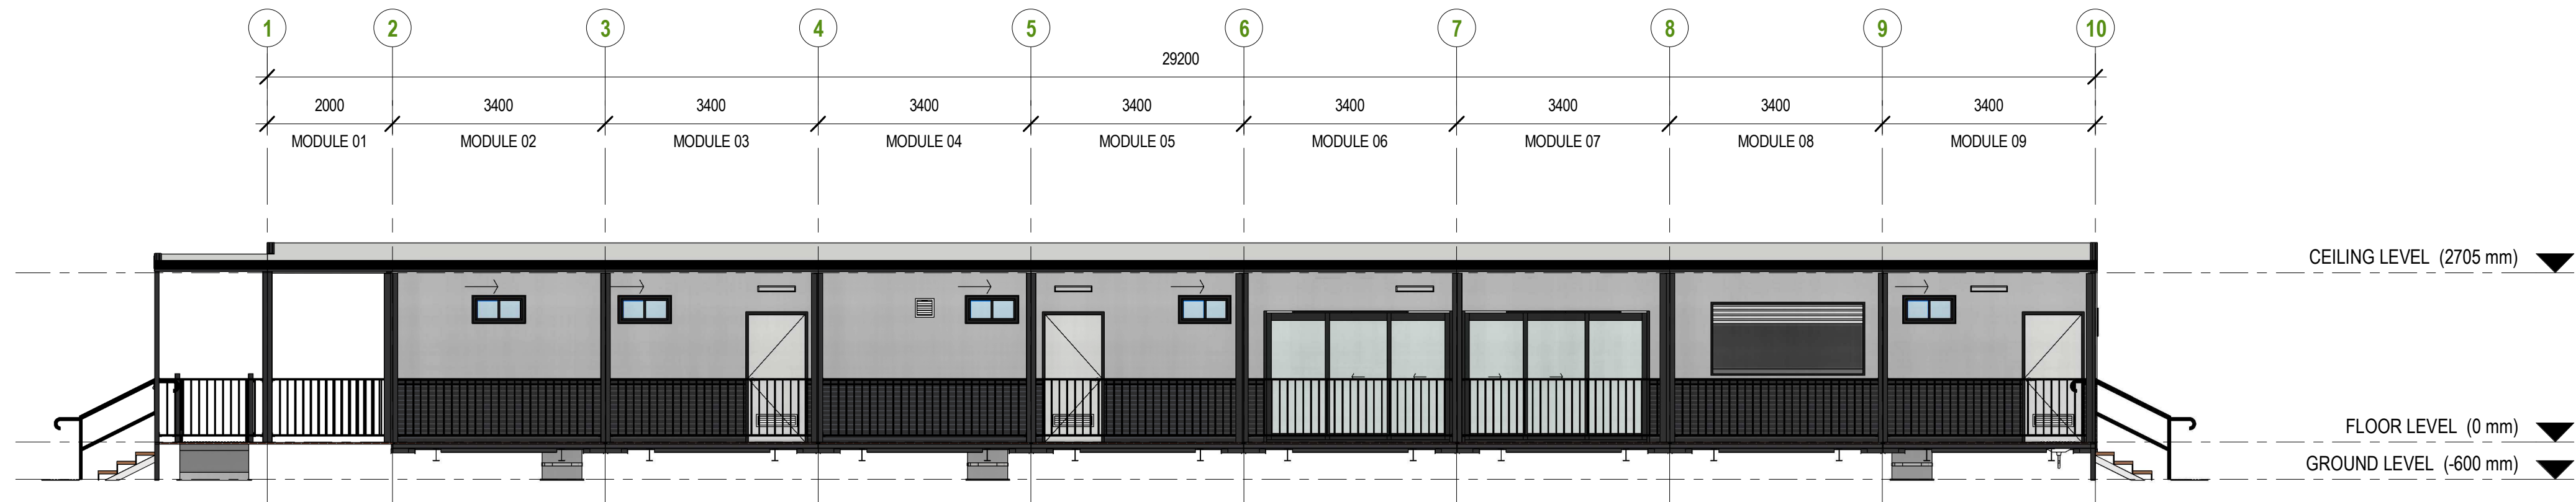


1. FRONT ELEVATION
1 : 75

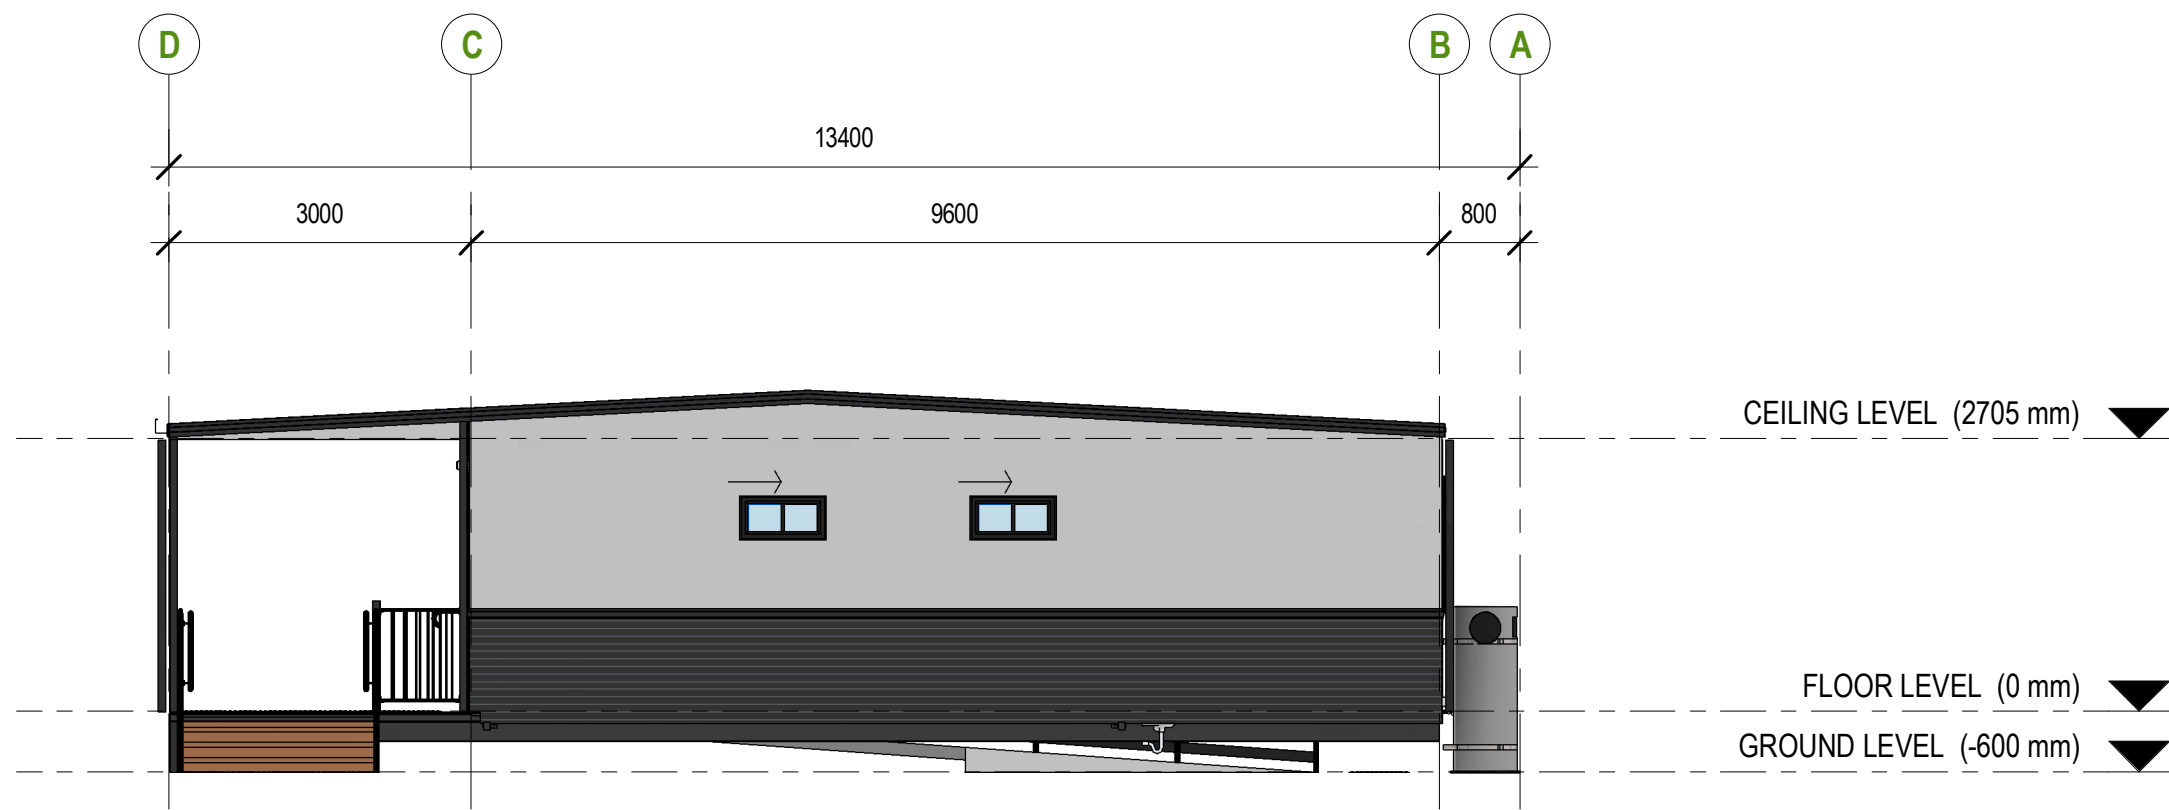

2. RIGHT SIDE ELEVATION
1 : 75

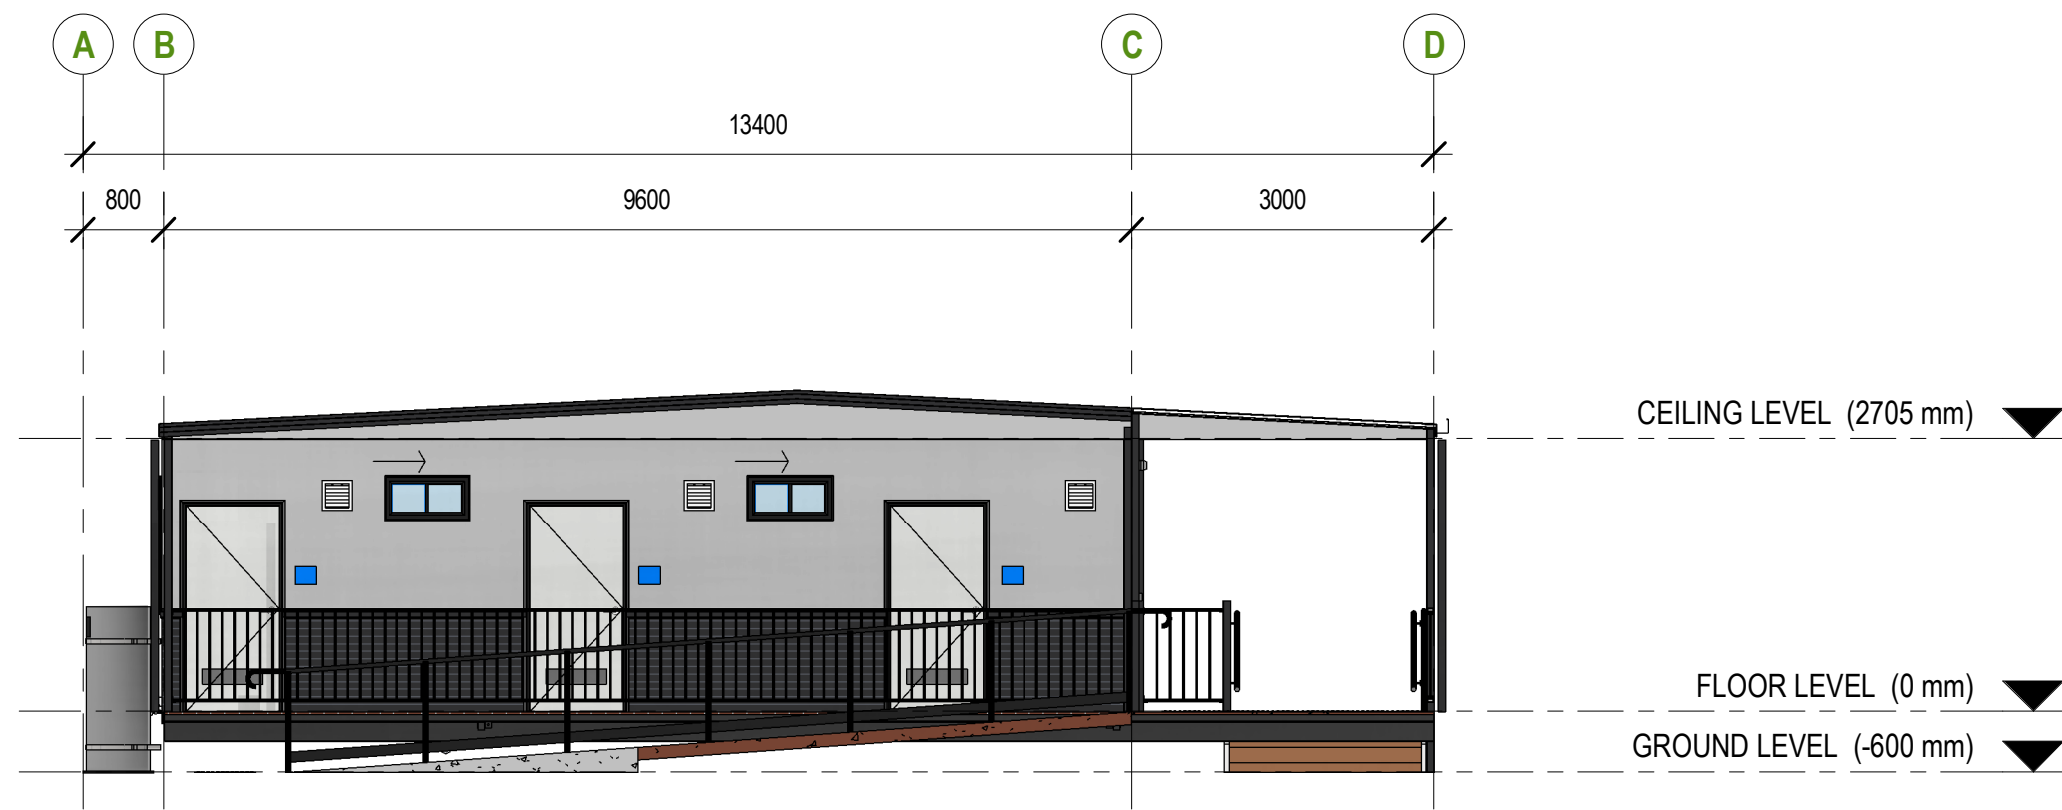

3. LEFT SIDE ELEVATION
1 : 75

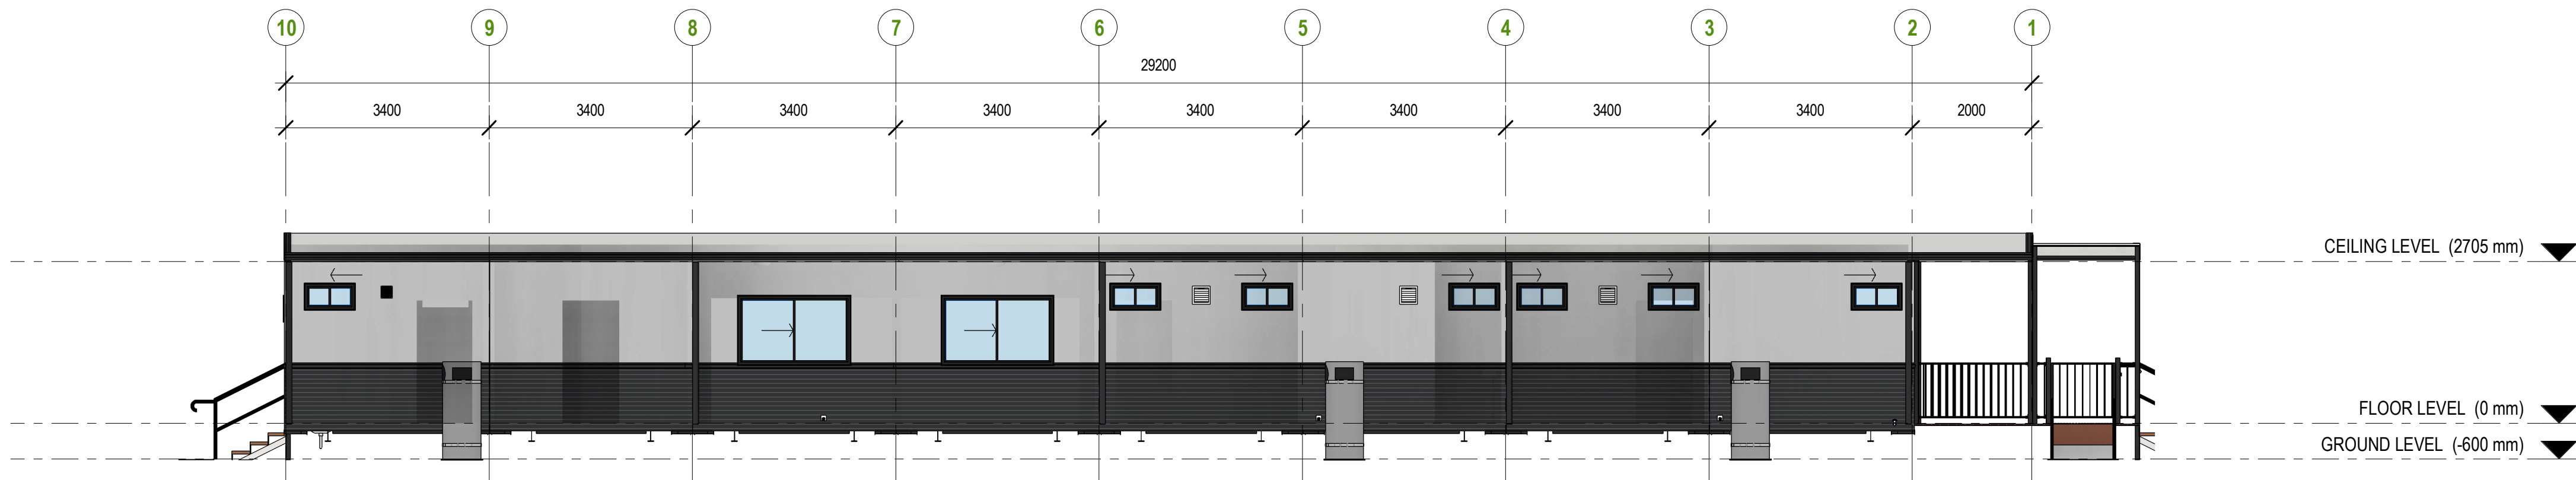

4. REAR ELEVATION
1 : 75

GENERAL NOTES & DISCLAIMERS <ul style="list-style-type: none">BUILDING CHASSIS DESIGNED TO AUSCO STANDARD CHASSIS DRAWINGS.ALL WORK MUST BE DONE IN ACCORDANCE WITH THE RELEVANT AUSTRALIAN/NEW ZEALAND STANDARD(S) AND THE NATIONAL CONSTRUCTION CODE.FURNITURE, PLUMBING, & ELECTRICAL REPRESENTATIONS ARE INDICATIVE. APPEARANCE MAY VARY DEPENDING ON SUPPLIER.LOOSE ITEMS TO BE PACKED FOR TRANSPORT.	CLIENT APPROVAL
	CLIENT: NSW BIATHLON
	APPROVED BY:
	COMPANY:
	DATE (DD-MM-YYYY):
	SIGNATURE:

A	ORIGINAL	10/11/22	YL
NO	DESCRIPTION	DATE	BY
AMENDMENT ISSUE			

FOR TENDER

NOT FOR CONSTRUCTION PURPOSES UNLESS STAMPED FOR CONSTRUCTION. VERIFY DIMENSIONS AND LEVELS ON SITE BEFORE SETTING OUT. USE WRITTEN DIMENSIONS ONLY. DO NOT SCALE. REFER TO FIGURED DIMENSIONS IN MM UNLESS STATED OTHERWISE. DOCUMENTATION TO BE READ IN CONJUNCTION WITH CONSULTANT DRAWINGS, SPECIFICATIONS & OTHER DRAWINGS. COPYRIGHT OF THIS DRAWING IS VESTED WITH AUSCO & MAY NOT BE USED OR COPIED WITH OUT EXPRESS PERMISSION.

CLIENT:
NSW BIATHLON

PROJECT:
CHANGE ROOMS

ADDRESS:
QUEANBEYAN, NSW

DRAWING TITLE: ELEVATIONS		
PROJECT TYPE	DESIGN LOADING	BUILD FACILITY
SALE	C235	MQB
SCALE @ A1	DRAWN:	CHECKED:
1 : 75	YL	-
ESTIMATE NO.		4061-
PRODUCTION NO.		
JOB NO.		
DRAWN DATE:	DRAWING NO.	ISSUE
10/11/2022	A-200	A
A1 Design Contact : Ausco Designer Design Office : Sydney		

11/10/2022 4:13:24 PM
Revit Model : L:\Projects\NSW-ACT\2022\4061 - NSW Biathlon Queanbeyan Change Rooms\1 - NSW Biathlon Queanbeyan Change Rooms.rvt
D&E Drawings\4061 - NSW Biathlon Queanbeyan Change Rooms.rvt