


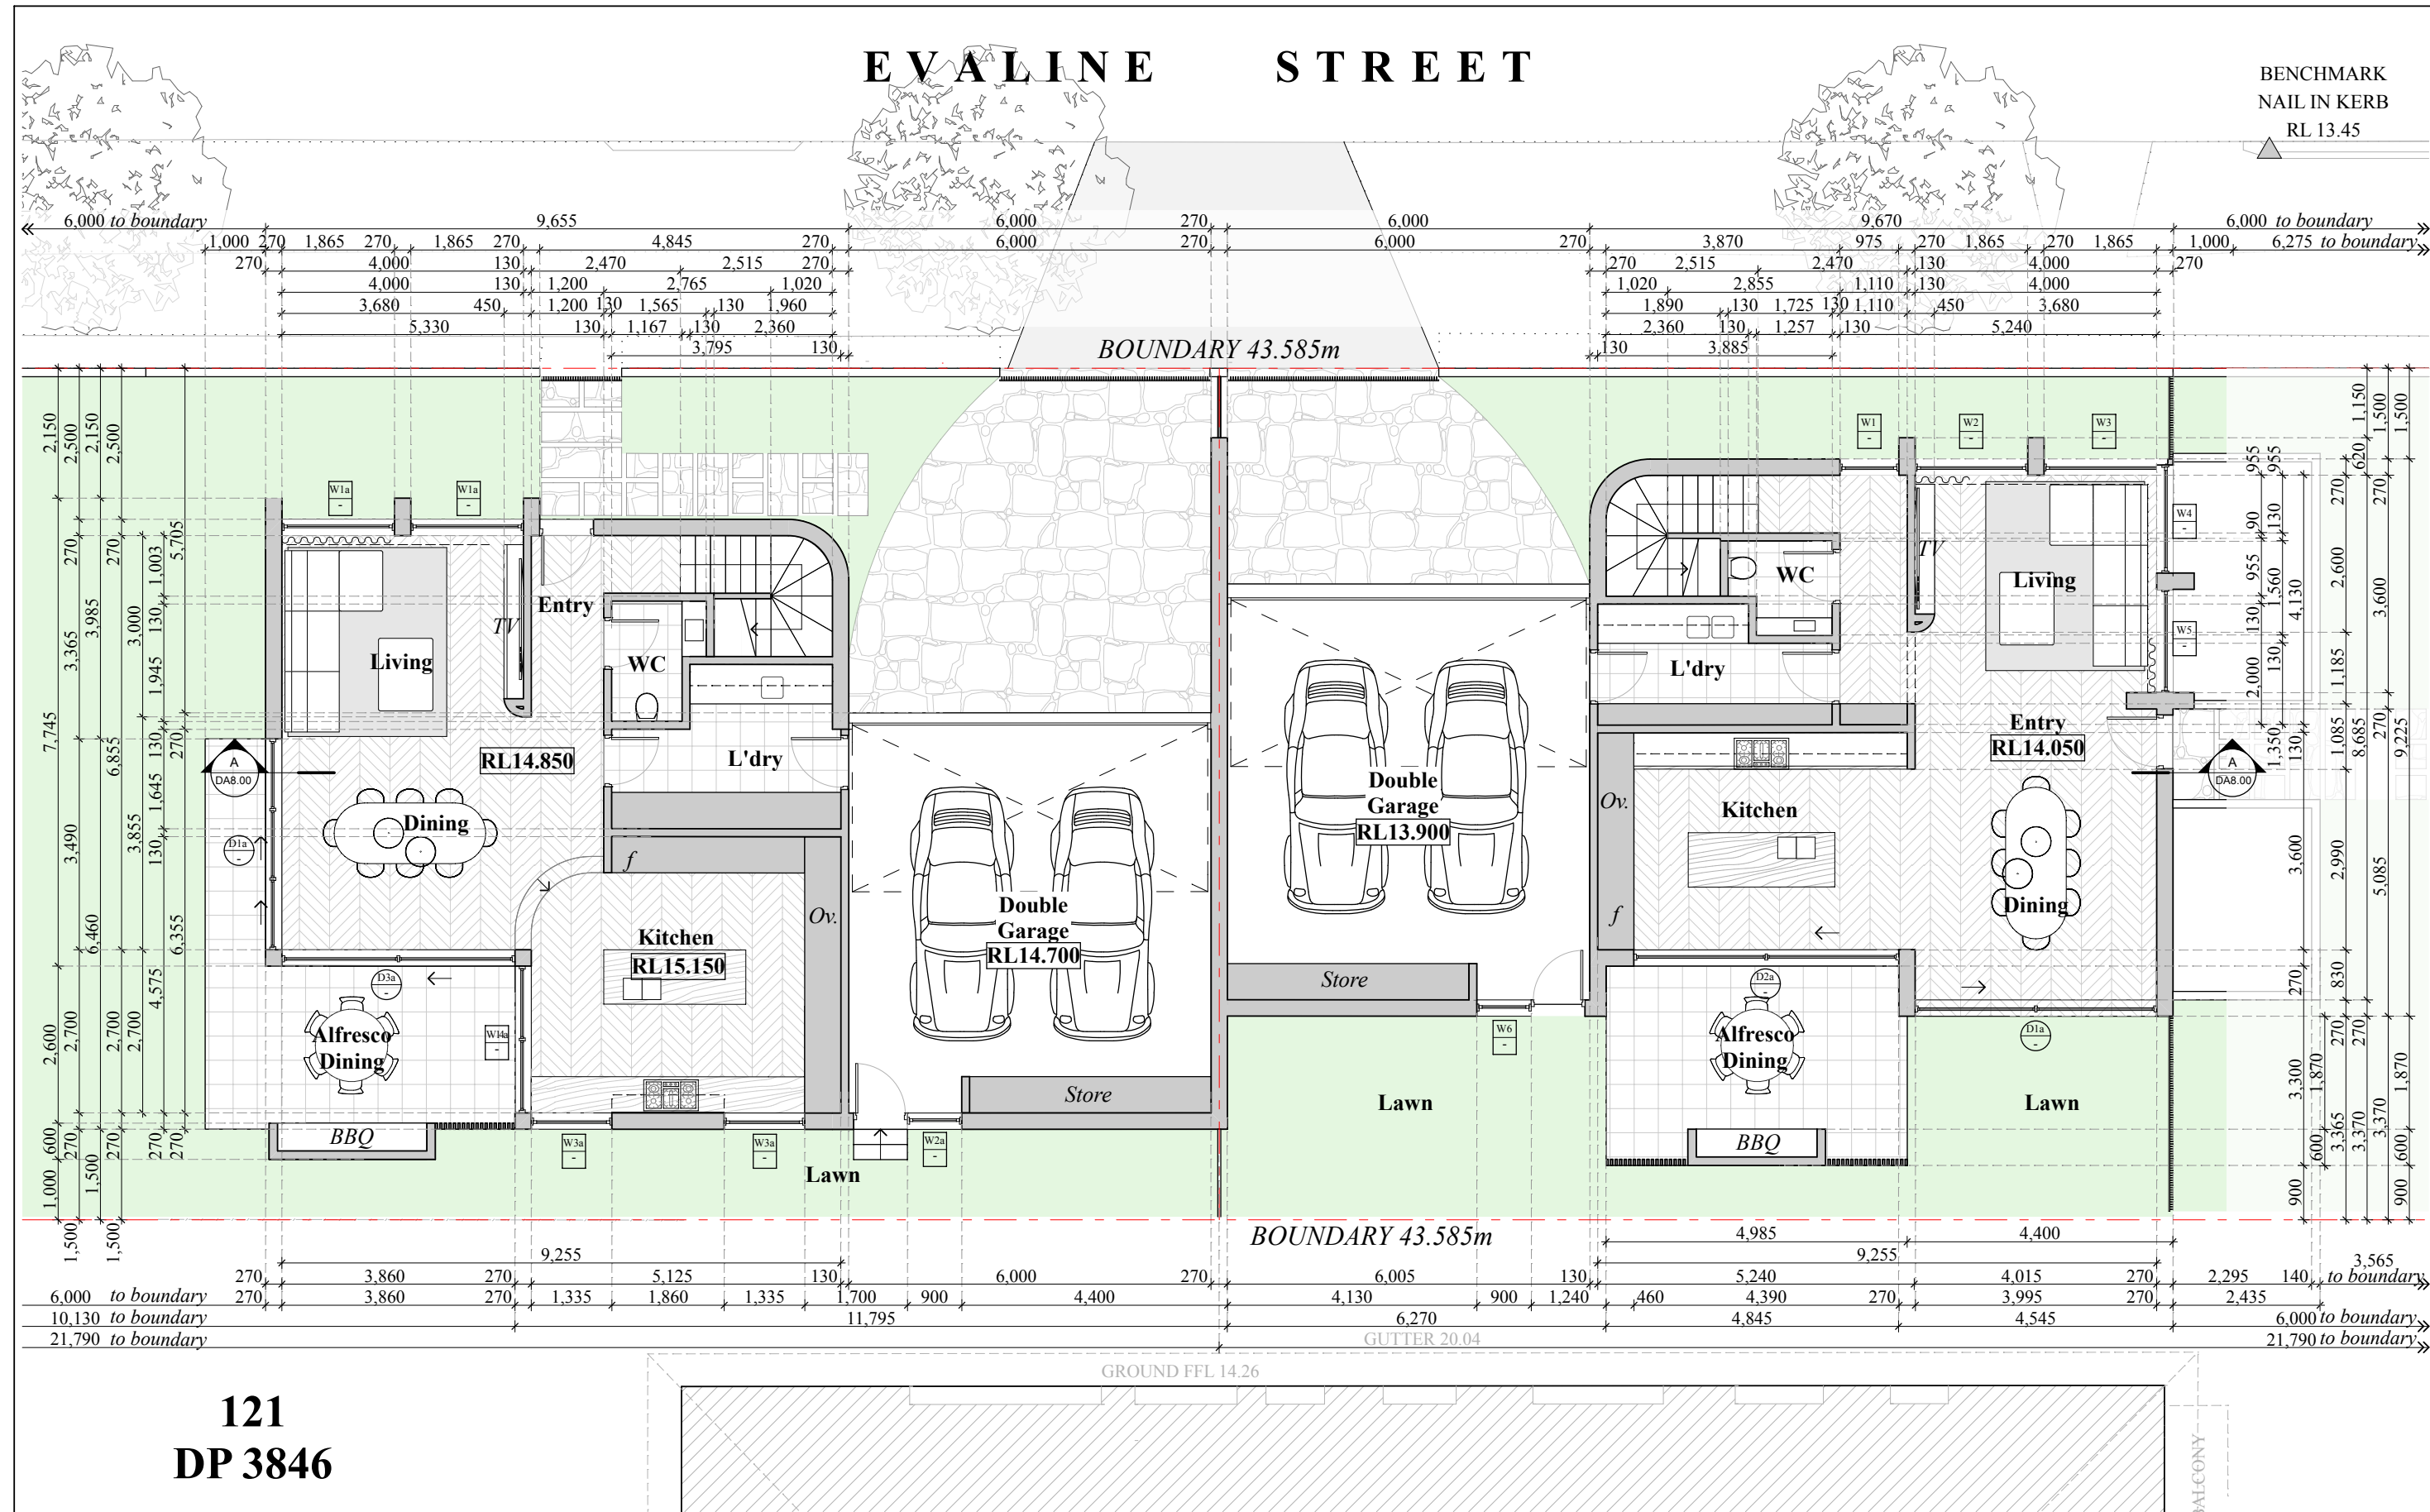

121
DP 3846

SCALE IN METRES

THESE DRAWINGS ARE DESIGN INTENT DRAWINGS ONLY. NOT USED DURING CONSTRUCTION. IT IS NOT A DETAILED CONSTRUCTION DRAWING AND SHOULD NOT BE USED AS SUCH. IF THIS DRAWING DESCRIBES A COMPONENT TO BE MANUFACTURED, THE BUILDER SHOULD SEEK AND CHECK SHOP DRAWINGS FOR THAT COMPONENT, PREPARED BY THE MANUFACTURER.

USE FIGURED DIMENSIONS ONLY. DO NOT SCALE FROM THIS DRAWING. BUILDER TO BE RESPONSIBLE FOR IDENTIFYING DRAWING DISCREPANCIES PRIOR TO THE WORK DESCRIBED IN THE DRAWING BEING CARRIED OUT.

THE DESIGNER RETAINS COPYRIGHT IN THIS DRAWING WHICH IS NOT TO BE REPRODUCED WITHOUT THE CONSENT OF THE DESIGNER.

KEY

AC	Air conditioning	PL	Plaster
BG	Box gutter	RC	Refrigerator
CM	Conc. render	RC	Reinforced concrete
CP	Carpet	RL	Relative level
CR	Cupboard	RP	Recessed panel
CT	Cupboard	S	Sink
DP	Downpipe	SD	Slot drain
ED	Eastern door	SK	Skylight
EW	Eastern window	SW	Shower waste
FW	Floor waste	TB	Timber battens
HWS	Hot water system	TF	Timber flooring
J	Construction joint	WD	Western door
OF	Overflow	WW	Western window
PB	Plasterboard	CB	Concrete block

REVISION	ISSUE	DATE
A	DEVELOPMENT APPLICATION	19/10/2022
B	DEVELOPMENT APPLICATION	16/01/2023

FOR DA / SK / TENDER ISSUE ONLY

0008170260 01 Nov 2022

Assessor: Thomas Ruck
Accreditation No. DMV20/1999

Address
19 Park Street, Campsie
NSW, 2194

hster.com.au

FOR DEVELOPMENT APPLICATION
ISSUE ONLY

GRAPHIO AM

SUITE 304, 56 BOWMAN STREET, PYRMONT NSW 2009
TELEPHONE +61 2 9660 0628 EMAIL contact@graphioam.com.au

19 PARK STREET, CAMPSIE
FOR MR TOMI VIDOVIC

GROUND FLOOR PLAN DA5.00 [A]
SCALE 1:100 @ A3 JANUARY 2023

EVALINE STREET

BOUNDARY 43.585m

Capping Top RL 17.925

Capping Top RL 17.125

GROUND FFL 14.26

121 DP 3846


DP 3846

0	1	2	3	4
SCALE IN METRES				
THESE DRAWINGS ARE DESIGN INTENT DRAWINGS ONLY. NOT USED DURING CONSTRUCTION. IT IS NOT A DETAILED CONSTRUCTION DRAWING AND SHOULD NOT BE USED AS SUCH. IF THIS DRAWING DESCRIBES A COMPONENT TO BE MANUFACTURED, THE BUILDER MUST OBTAIN REVISION CHECKS ON DRAWINGS FOR THAT COMPONENT, PREPARE BY THE MANUFACTURER. USE FIGURED DIMENSIONS ONLY. DO NOT SCALE FROM THIS DRAWING. BUILDER TO BE RESPONSIBLE FOR IDENTIFYING DRAWING DISCREPANCIES PRIOR TO THE WORK DESCRIBED IN THE DRAWING BEING CARRIED OUT. THE DESIGNER RETAINS COPYRIGHT IN THIS DRAWING WHICH IS NOT TO BE REPRODUCED WITHOUT THE CONSENT OF THE DESIGNER.				


KEY			REVISION	ISSUE	DATE	
AC	Air conditioning	PL	Plaster	A	DEVELOPMENT APPLICATION	19/10/2022
BG	Box gutter	R	Rehabilitator	B	DEVELOPMENT APPLICATION	16/01/2023
CM	Current render	RC	Reinforced concrete			
CP	Carpet					
CPD	Cupboard					
CR	Core roofing	RP	Recessed panel			
C	Cordage					
CT	Dowpines	SD	Slit drain			
SED	Eastern door	SK	Skylight			
EW	Eastern window	SW	Shower waste			
FW	Floor waste	TB	Timber battens			
FWHS	Hot water system	TF	Timber flooring			
	Construction point	WD	Western door			
OW	Overflow	WW	Western window			
PO	Paved					
FOR DA / S / K / TENDER ISSUE ONLY						



FOR DEVELOPMENT APPLICATION ISSUE ONLY

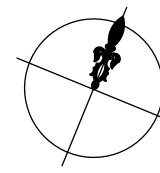

GRAPHIO^{AM}
SUITE 3.04, 56 BOWMAN STREET, PYRMONT NSW 2009
TELEPHONE 61 2 9660 0628 EMAIL contact@graphioam.com.au
19 PARK STREET, CAMPSIE
FOR MR TOMI VIDOVIC
FIRST FLOOR PLAN
SCALE 1:100 @ A3
DA6.00 
JANUARY 2023

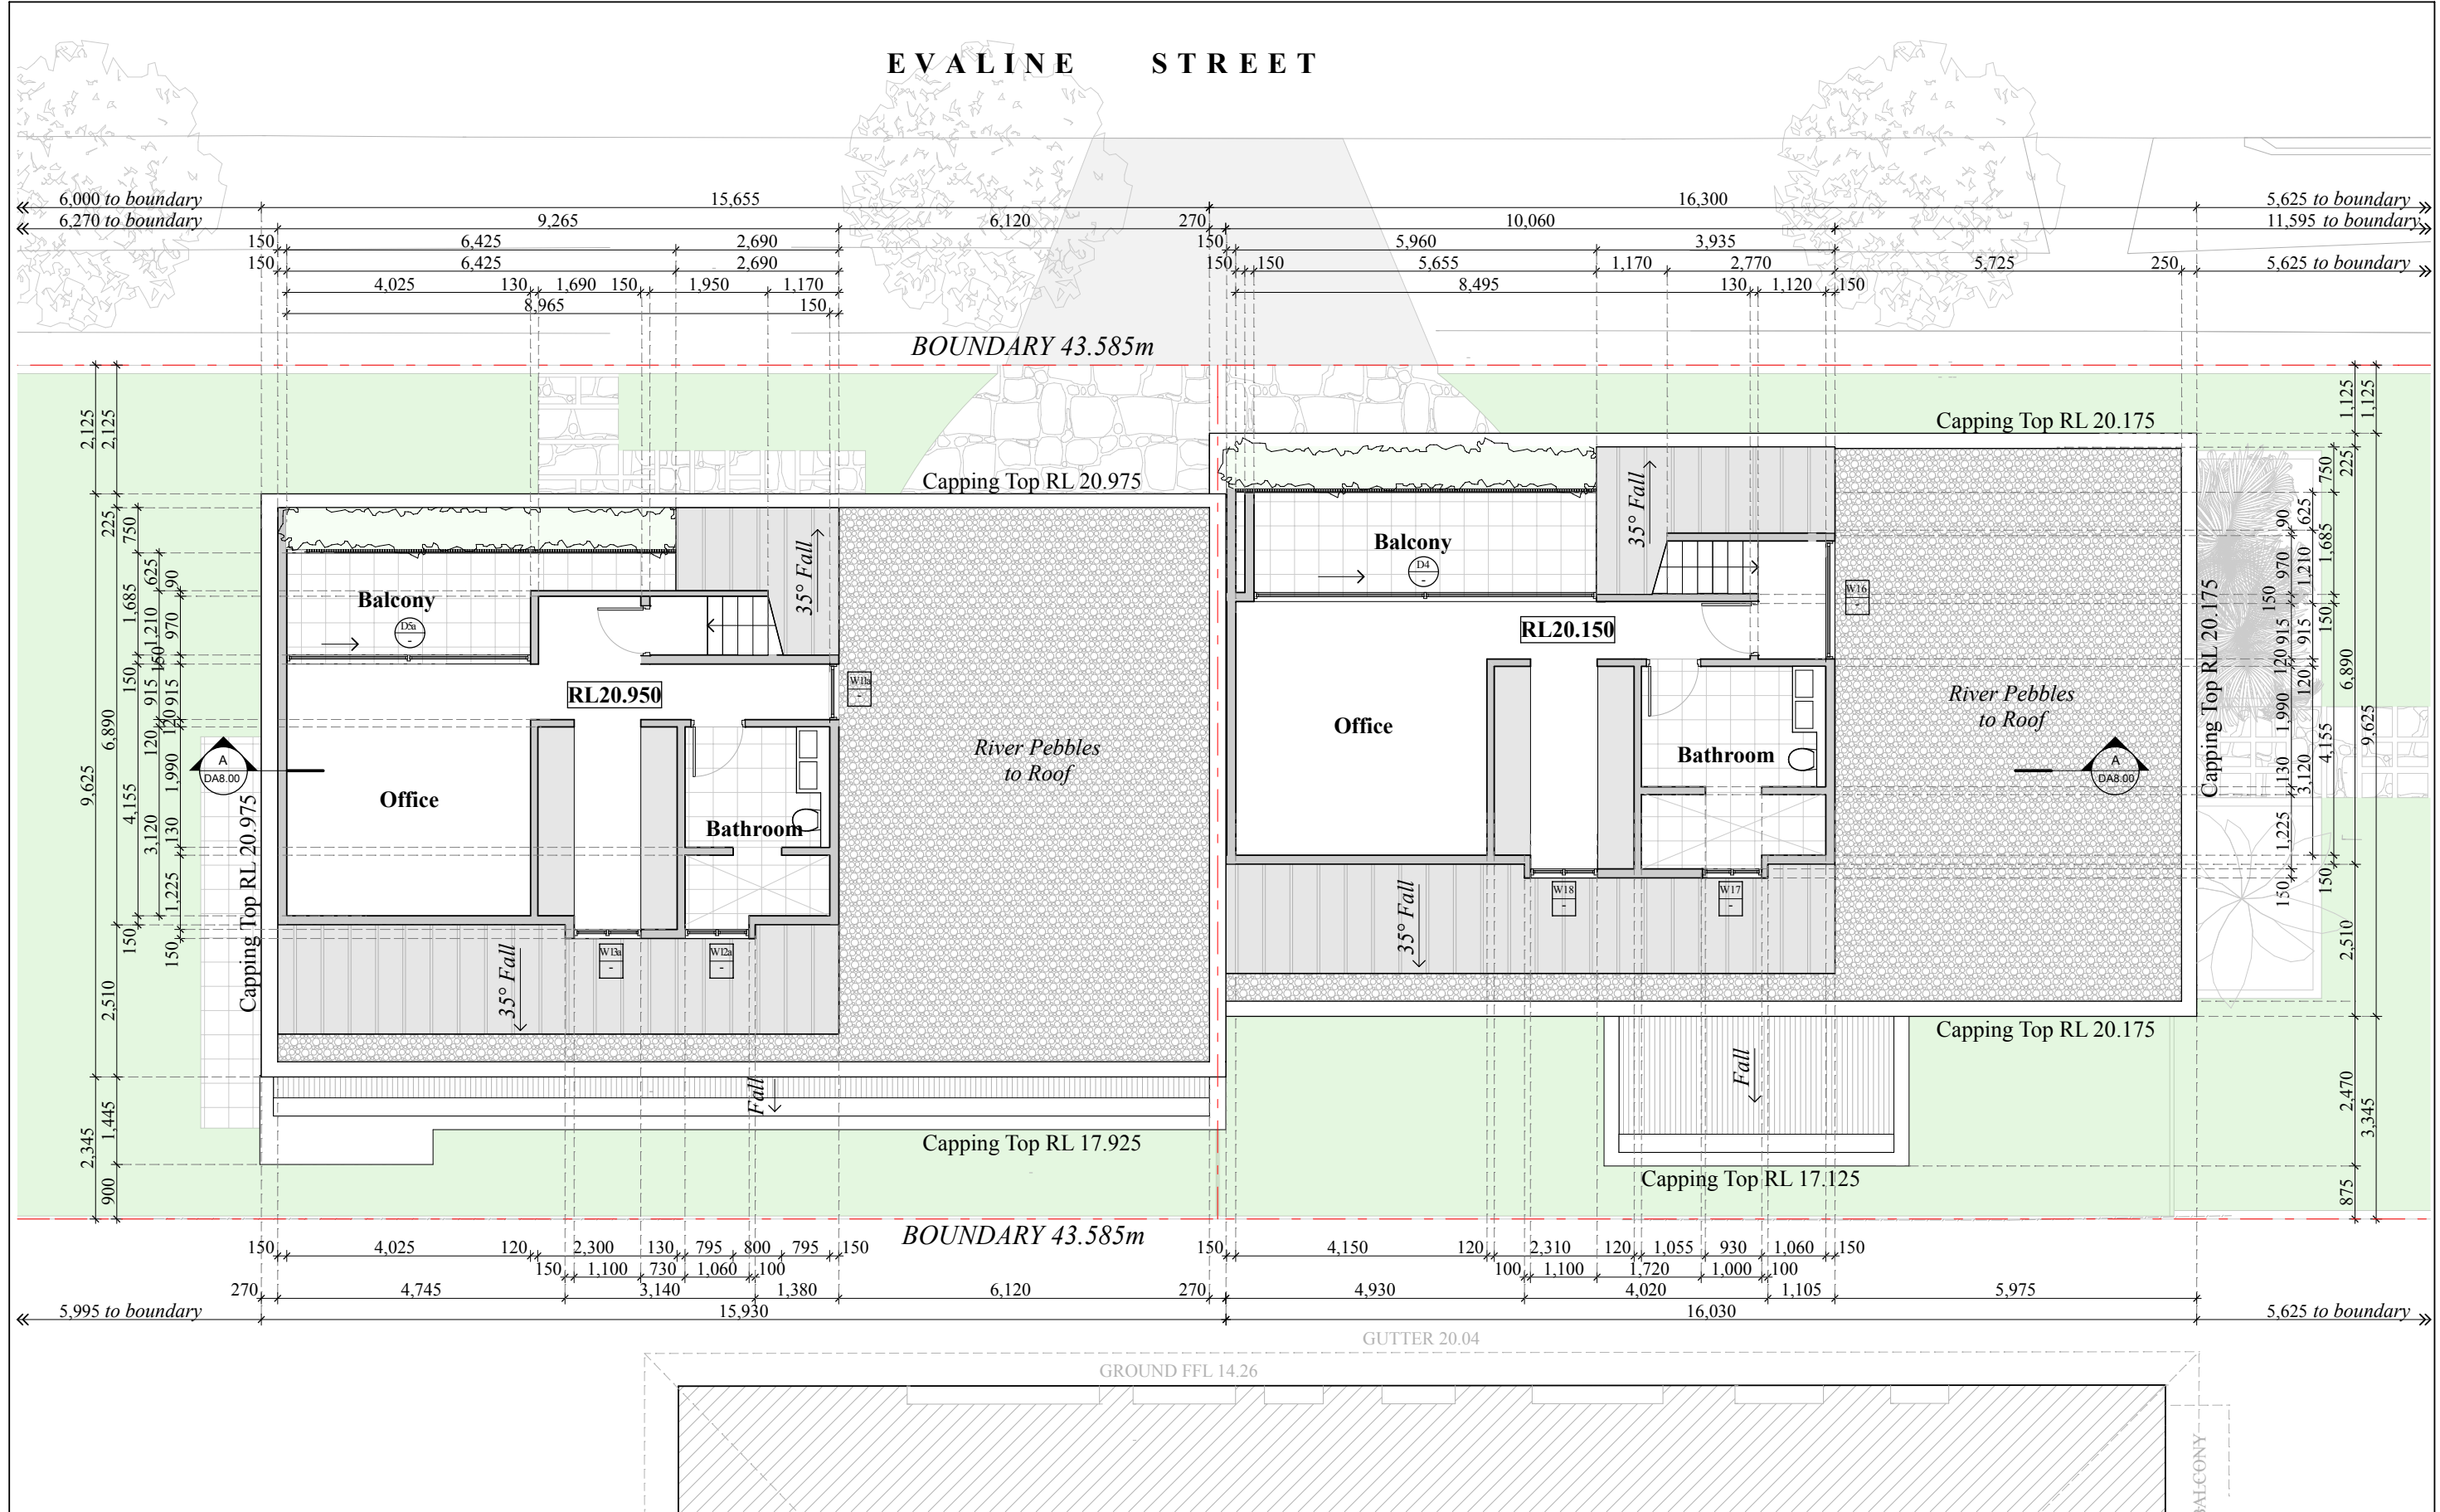

SCALE IN METRES

THESE DRAWINGS ARE DESIGN INTENT DRAWINGS ONLY. NOT USED DURING CONSTRUCTION. IT IS NOT A DETAILED CONSTRUCTION DRAWING AND SHOULD NOT BE USED AS SUCH. IF THIS DRAWING DESCRIBES A COMPONENT TO BE MANUFACTURED, THE BUILDER SHOULD SEEK AND CHECK SHOP DRAWINGS FOR THAT COMPONENT, PREPARED BY THE MANUFACTURER.

USE FIGURED DIMENSIONS ONLY. DO NOT SCALE FROM THIS DRAWING. BUILDER TO BE RESPONSIBLE FOR IDENTIFYING DRAWING DISCREPANCIES PRIOR TO THE WORK DESCRIBED IN THE DRAWING BEING CARRIED OUT.

THE DESIGNER RETAINS COPYRIGHT IN THIS DRAWING WHICH IS NOT TO BE REPRODUCED WITHOUT THE CONSENT OF THE DESIGNER.

KEY

AC	Air conditioning	PL	Plaster
BG	Box gutter	RL	Refrigerator
CM	Cement render	RC	Reinforced concrete
CP	Carpet	RP	Relative level
CR	Cupboard	SD	Sink
CT	Cupboard	SK	Skid drain
DP	Downpipe	SW	Shower waste
ED	Eastern door	TB	Timber battens
EW	Eastern window	TF	Timber flooring
FW	Floor waste	WD	Western door
HWS	Hot water system	WW	Western window
J	Construction joint	CB	Concrete block
OF	Overflow		
PB	Plasterboard		

REVISION	ISSUE	DATE
A	DEVELOPMENT APPLICATION	19/10/2022
B	DEVELOPMENT APPLICATION	16/01/2023

FOR DA / SK / TENDER ISSUE ONLY

0008170260 01 Nov 2022

Assessor Thomas Ruck
Accreditation No. DMV20/1999

Address
19 Park Street, Campsie
NSW, 2194

hstar.com.au

**FOR DEVELOPMENT APPLICATION
ISSUE ONLY**

GRAPHIO AM

SUITE 304, 56 BOWMAN STREET, PYRMONT NSW 2009
TELEPHONE +61 2 9660 0628 EMAIL contact@graphioam.com.au

19 PARK STREET, CAMPSIE

FOR MR TOMI VIDOVIC

ATTIC FLOOR PLAN

SCALE 1:100 @ A3

DA7.00 [A]

JANUARY 2023