


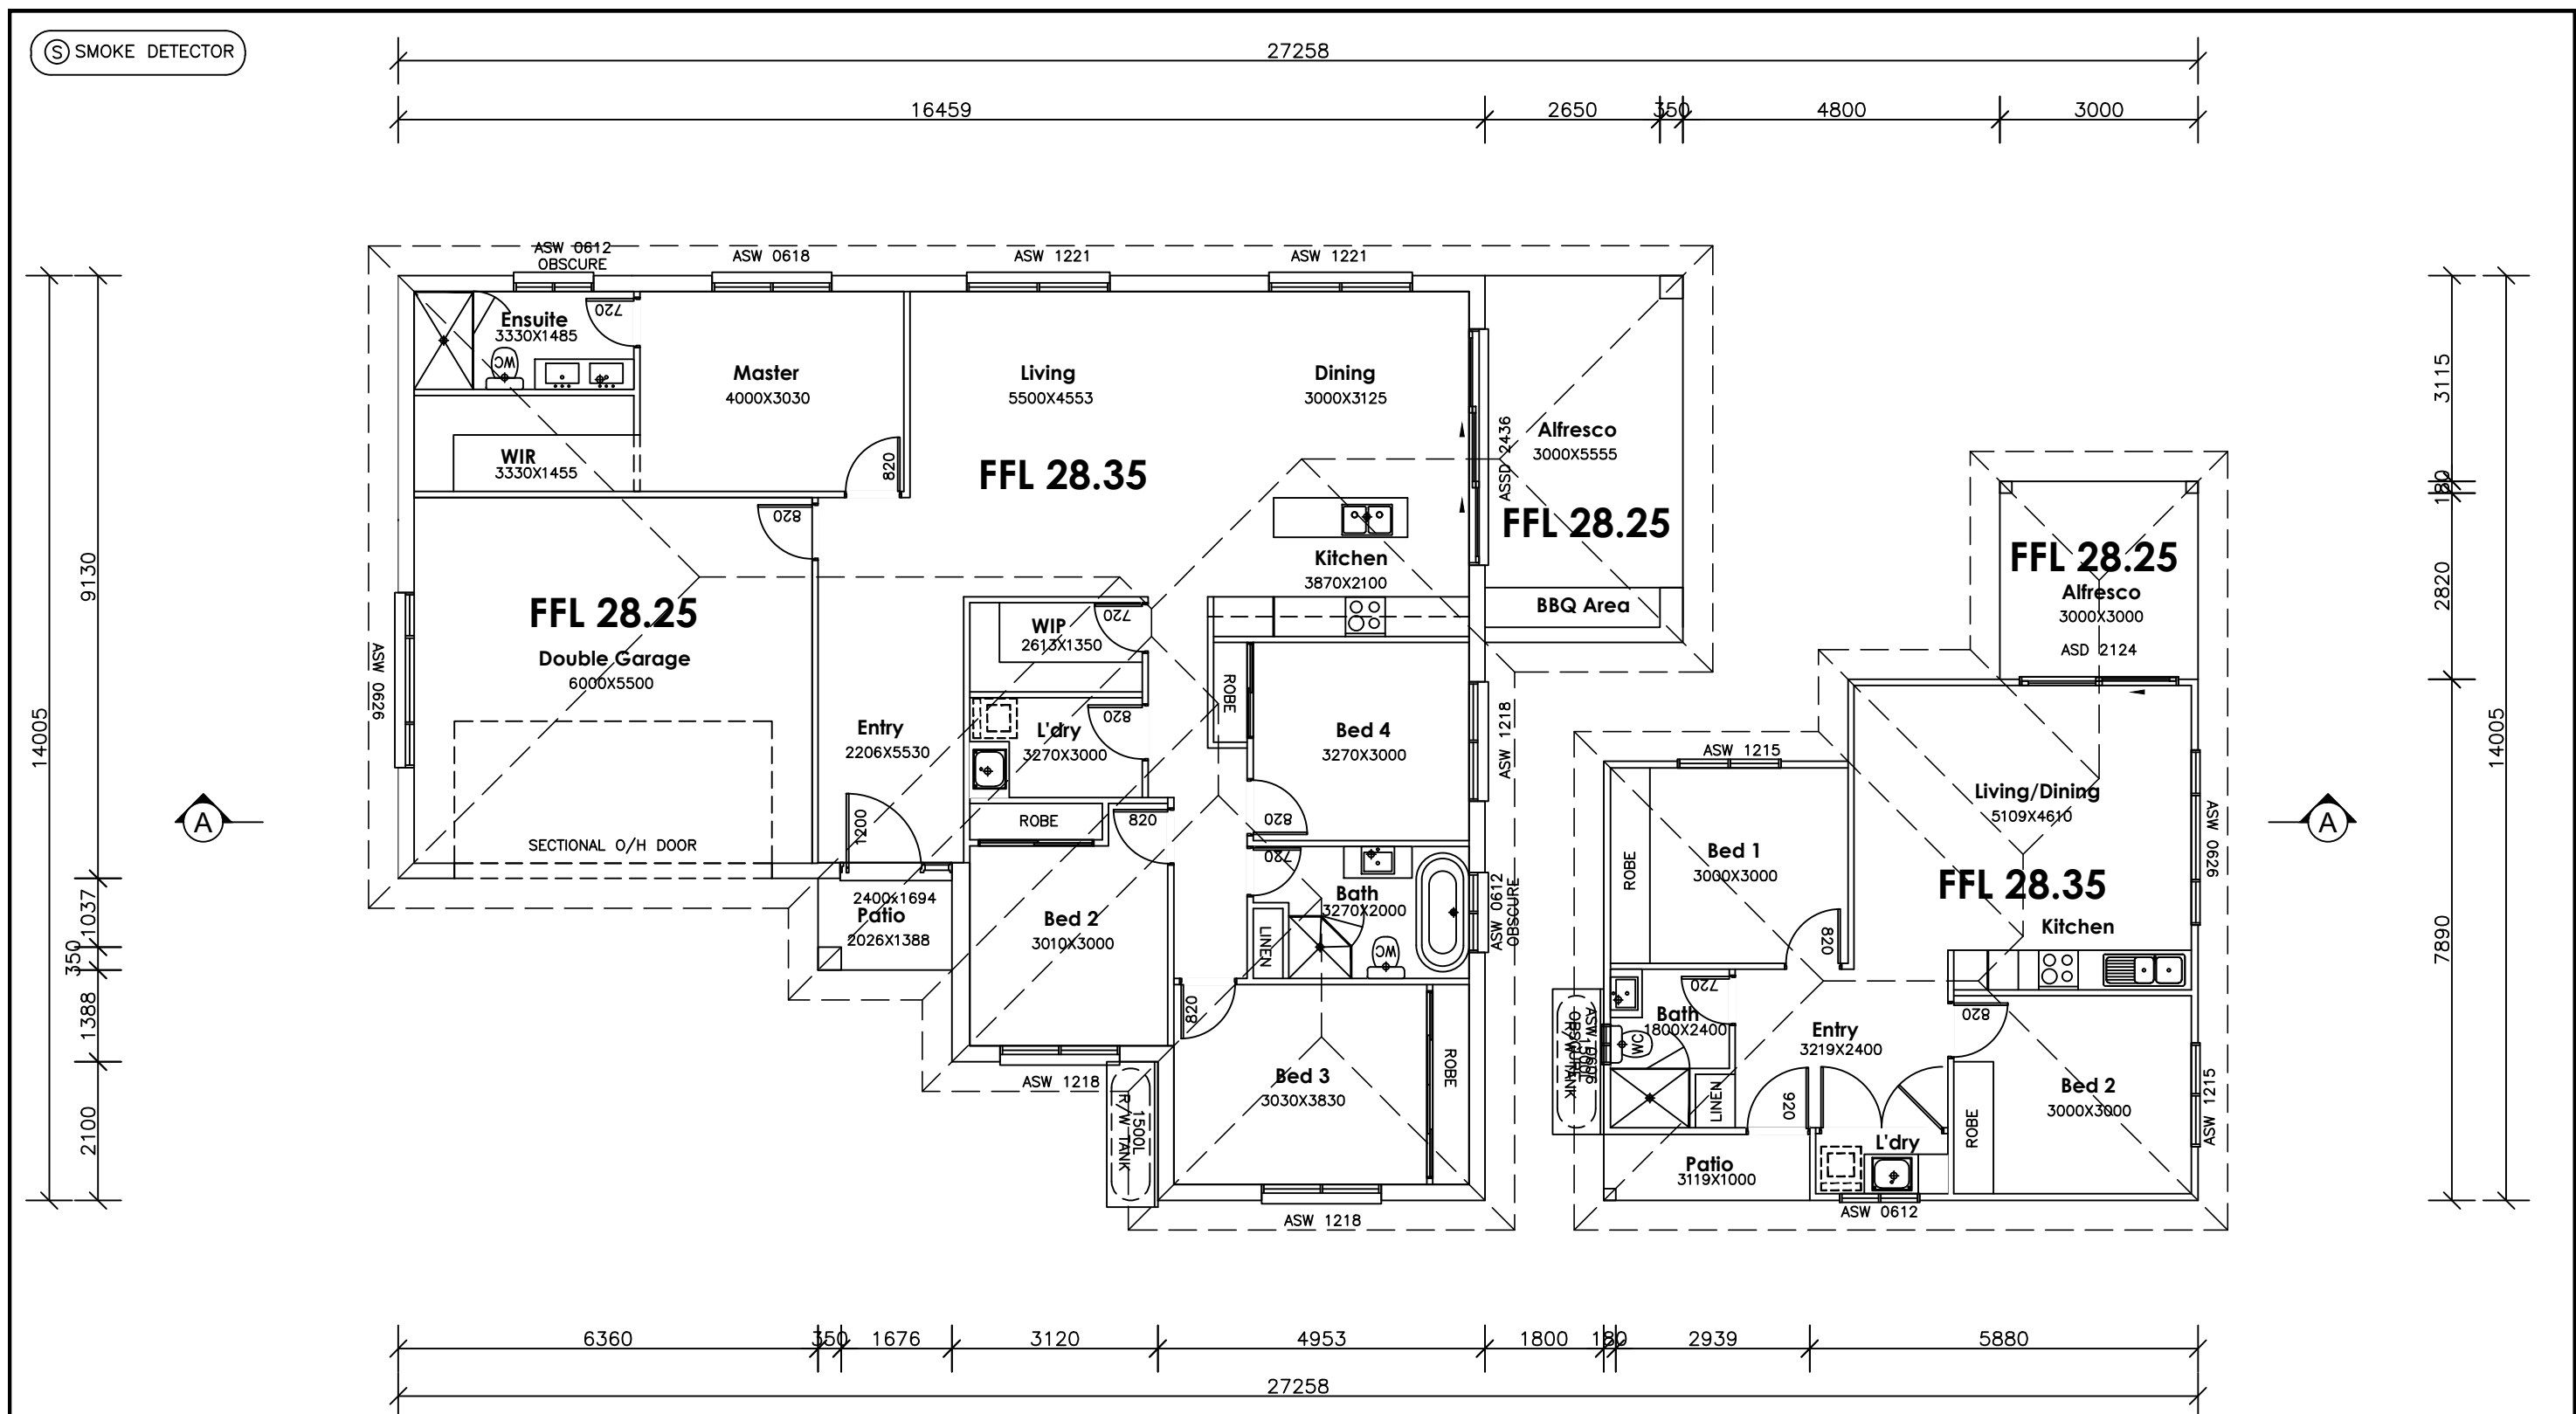

PROPOSED FLOOR PLAN

REVISION:		DATE:	© ALL RIGHTS RESERVED This plan is the property of Inkon plans Any copying or altering of the drawing shall not be undertaken without written permission from Inkon plans	inkon plans architectural drafting group	CLIENT'S NAME: MR FADI EL ALI	DATE DRAWN: 02.11.2022	DRAWN: CH	SCALE: 1:100	DRAWING NO: 02	JOB NO: 20220025
A										
DEVELOPMENT APPLICATION			# DIMENSIONS TO BE READ IN PREFERENCE TO SCALING		ADDRESS: 267 MILLER ROAD					
			PROPOSED SINGLE AND SECONDARY DWELLING TO APPROVED SUB DIVISION LOT B (DA-321/2022)		SUBURB: BASS HILL					
						DRAWING TITLE: PROPOSED FLOOR PLAN				
					Address: Level 3 Suite 303, 398 Chapel Rd, Bankstown NSW 2200					
					Phone: (02) 8764 8444 Mobile: 0414 671 114 email: charbel@inkonplans.com.au					