



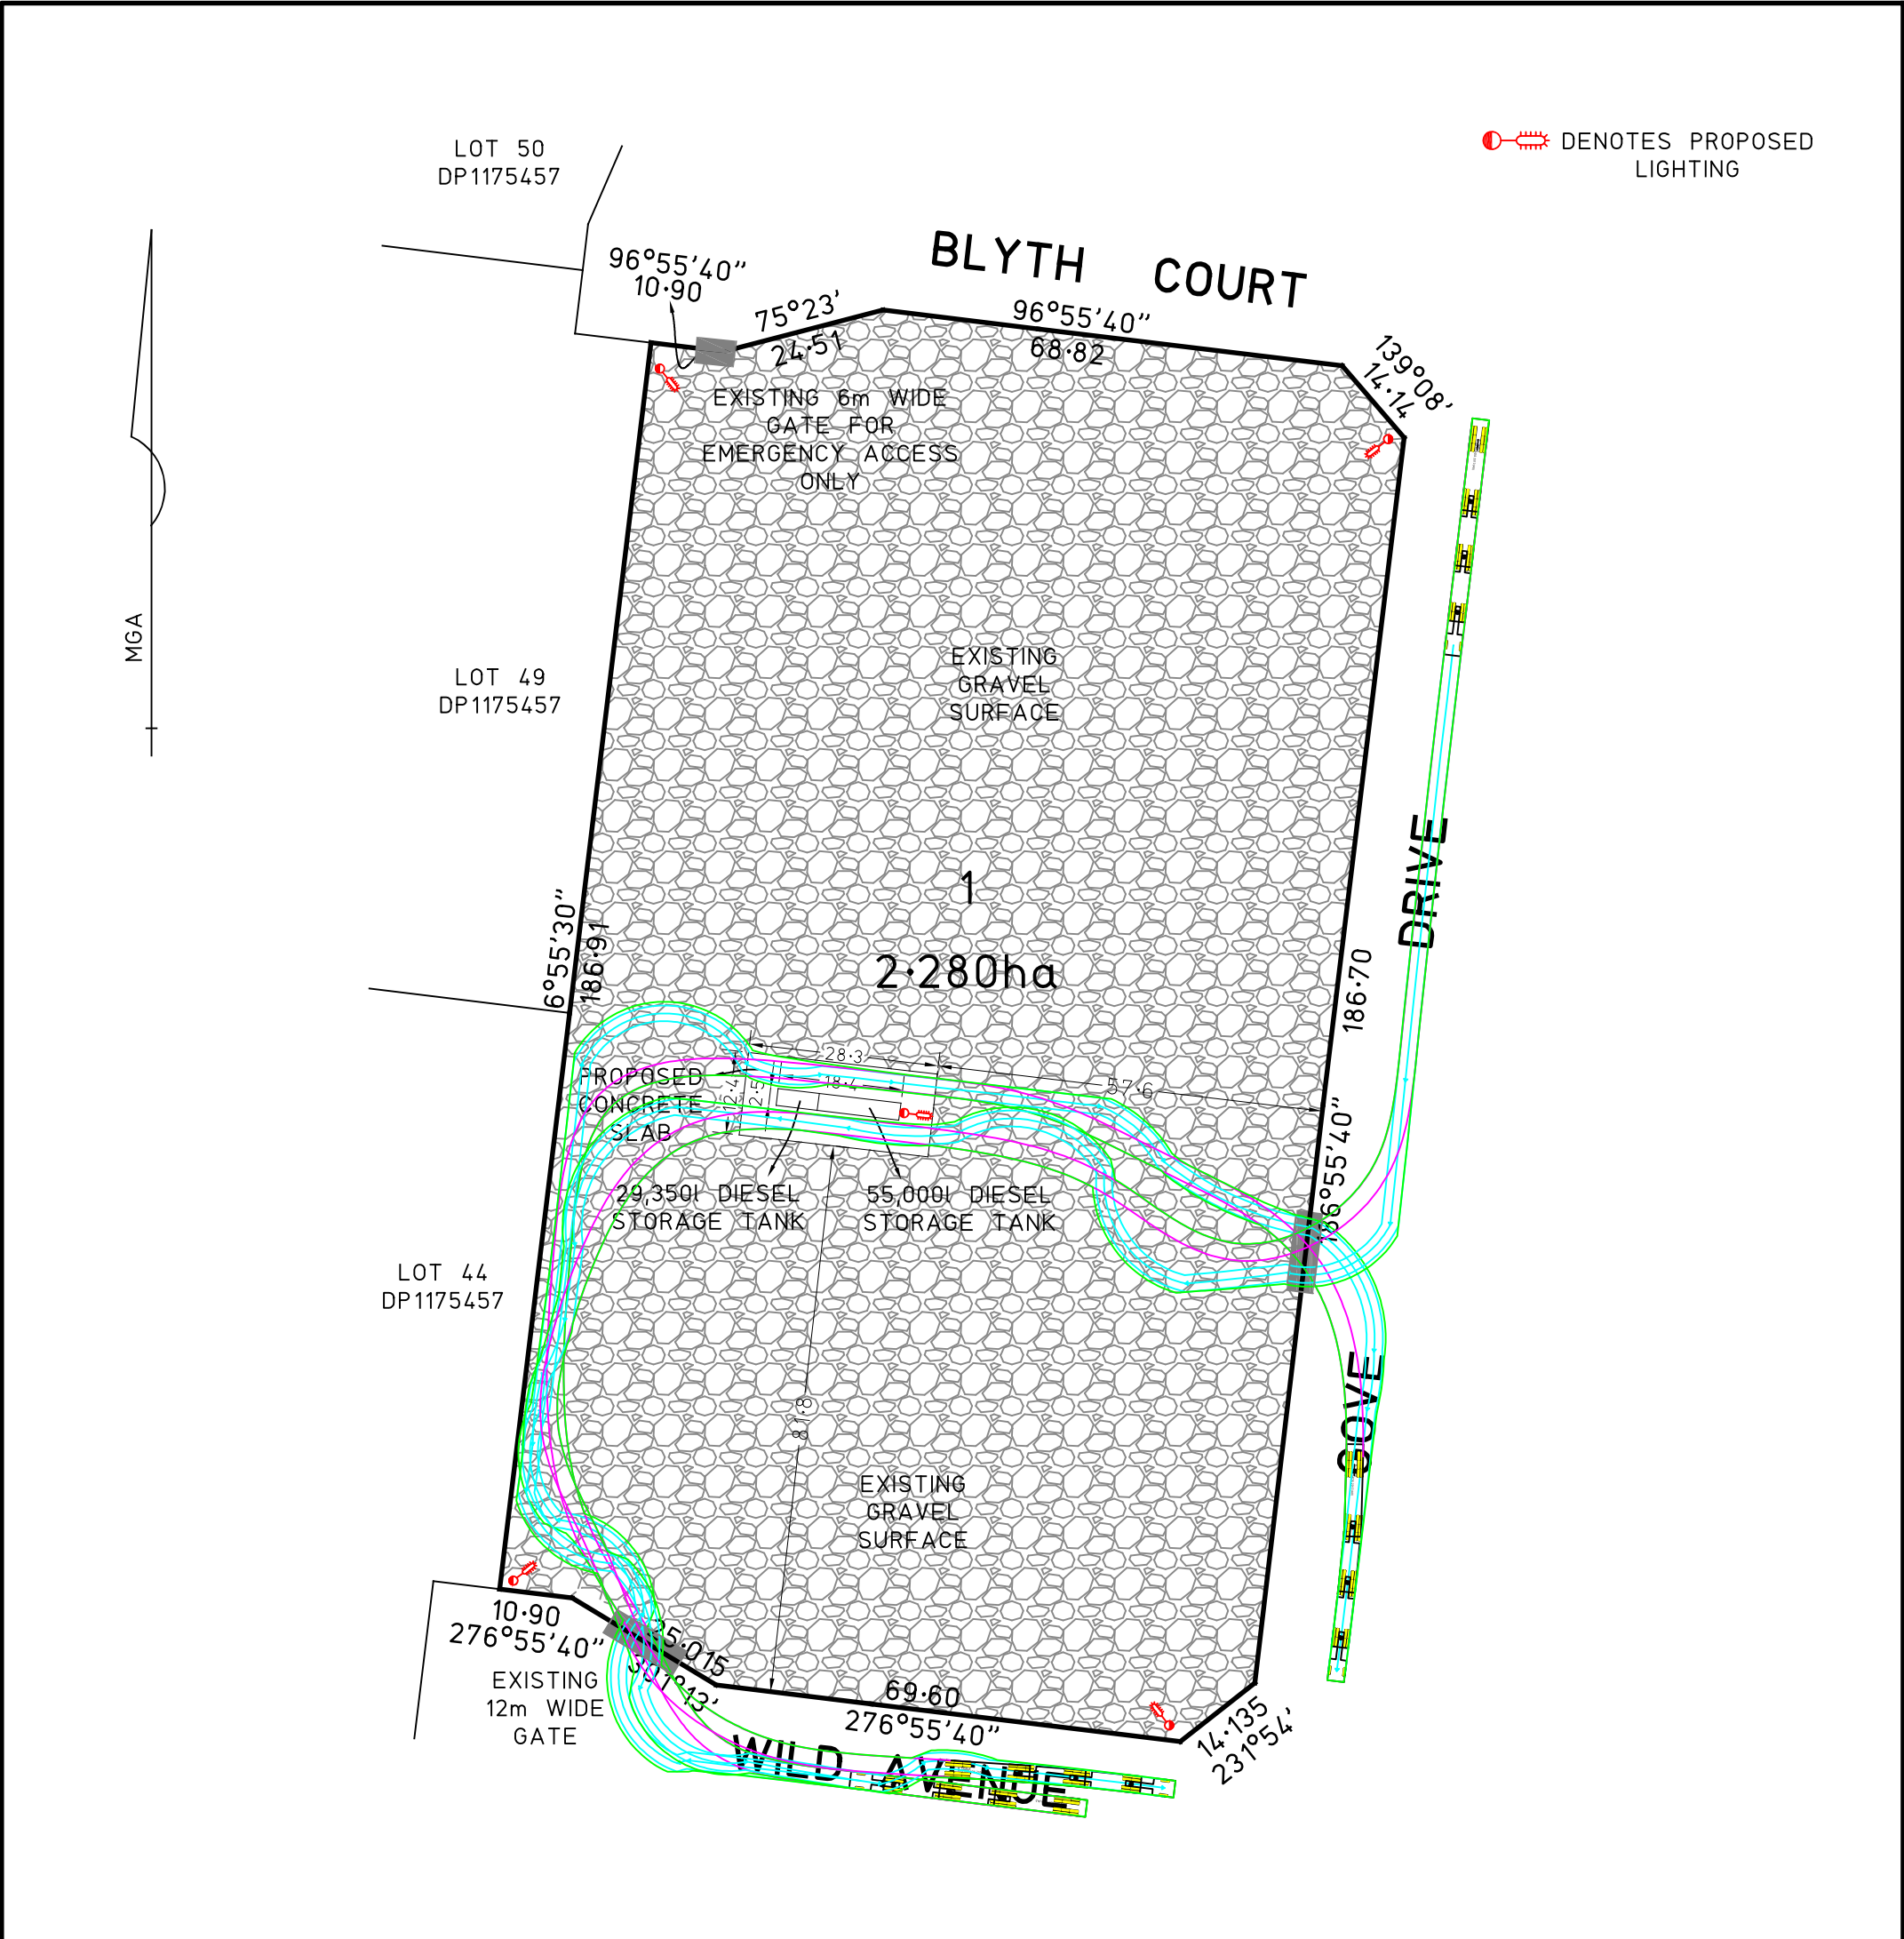

● DENOTES PROPOSED LIGHTING

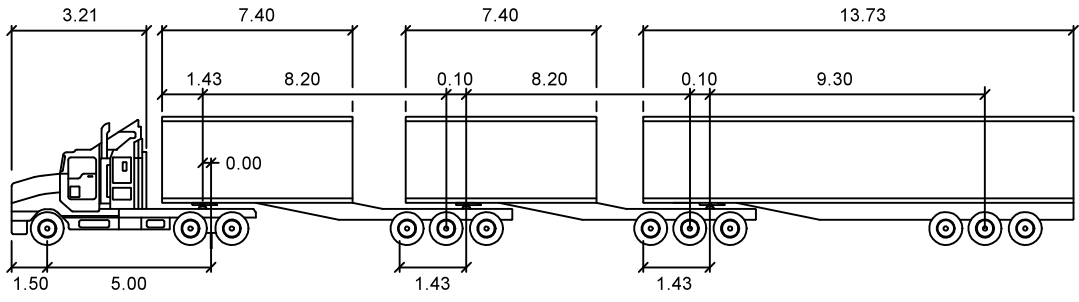

B-TRIPLE

Tractor Width	: 2.50	Lock to Lock Time	: 6.0 s
Trailer Width	: 2.50	Steering Angle	: 21.2 deg
Tractor Track	: 2.50	Articulating Angle	: 70.0 deg
Trailer Track	: 2.50		

IDEAS INTO ACTION



Licensed Surveyors • Civil Engineers • Irrigation Designers

21 Nish Street, ECHUCA. Ph. (03) 54821699

139 Hogan Street, TATURA. Ph. (03) 58241322

SCALE OF METRES 1000 1000 1000 1000 ORIGINAL DRAWING SCALE 1: 1000		SITE PLAN - VEHICLE MOVEMENTS PARISH OF TATAILA COUNTY OF CADELL LOTS 45-48 (INCL) IN DP1175457														
COPYRIGHT OF THIS DESIGN REMAINS THE PROPERTY OF PLANRIGHT AND MAY NOT BE COPIED OR MODIFIED WITHOUT WRITTEN PERMISSION. © COPYRIGHT 2023		FILE No.	DRAWN	CHECKED	DATE	SHEET NUMBER	VER	SHEET SIZE	VER	DATE	DETAILS OF AMENDMENTS			DRN	CHK	
		S7494	RS	MS	30/01/2022	1 OF 1	1	A3			FILE NAME: S7494 shed plans V1 (TURNING PATH_VACANT SITE.dwg)					