

KEYNOTE LEGEND
AC UNIF. AG. CONCRETE
BBQ GAS POINT
CEJ CEILING EXPANSION JOINT
CJ CONSTRUCTION JOINT
CW CONCRETE WALL
FW FLOOR WASTE
GTAP GREEN TAP
HCTAP HOT AND COLD TAP WITH DRAINAGE POINT
LBW LOAD BEARING WALL
MB METER BOX
MH MANHOLE
SWT SWIMMING POOL TANK
SWT SWIMMING POOL TANK

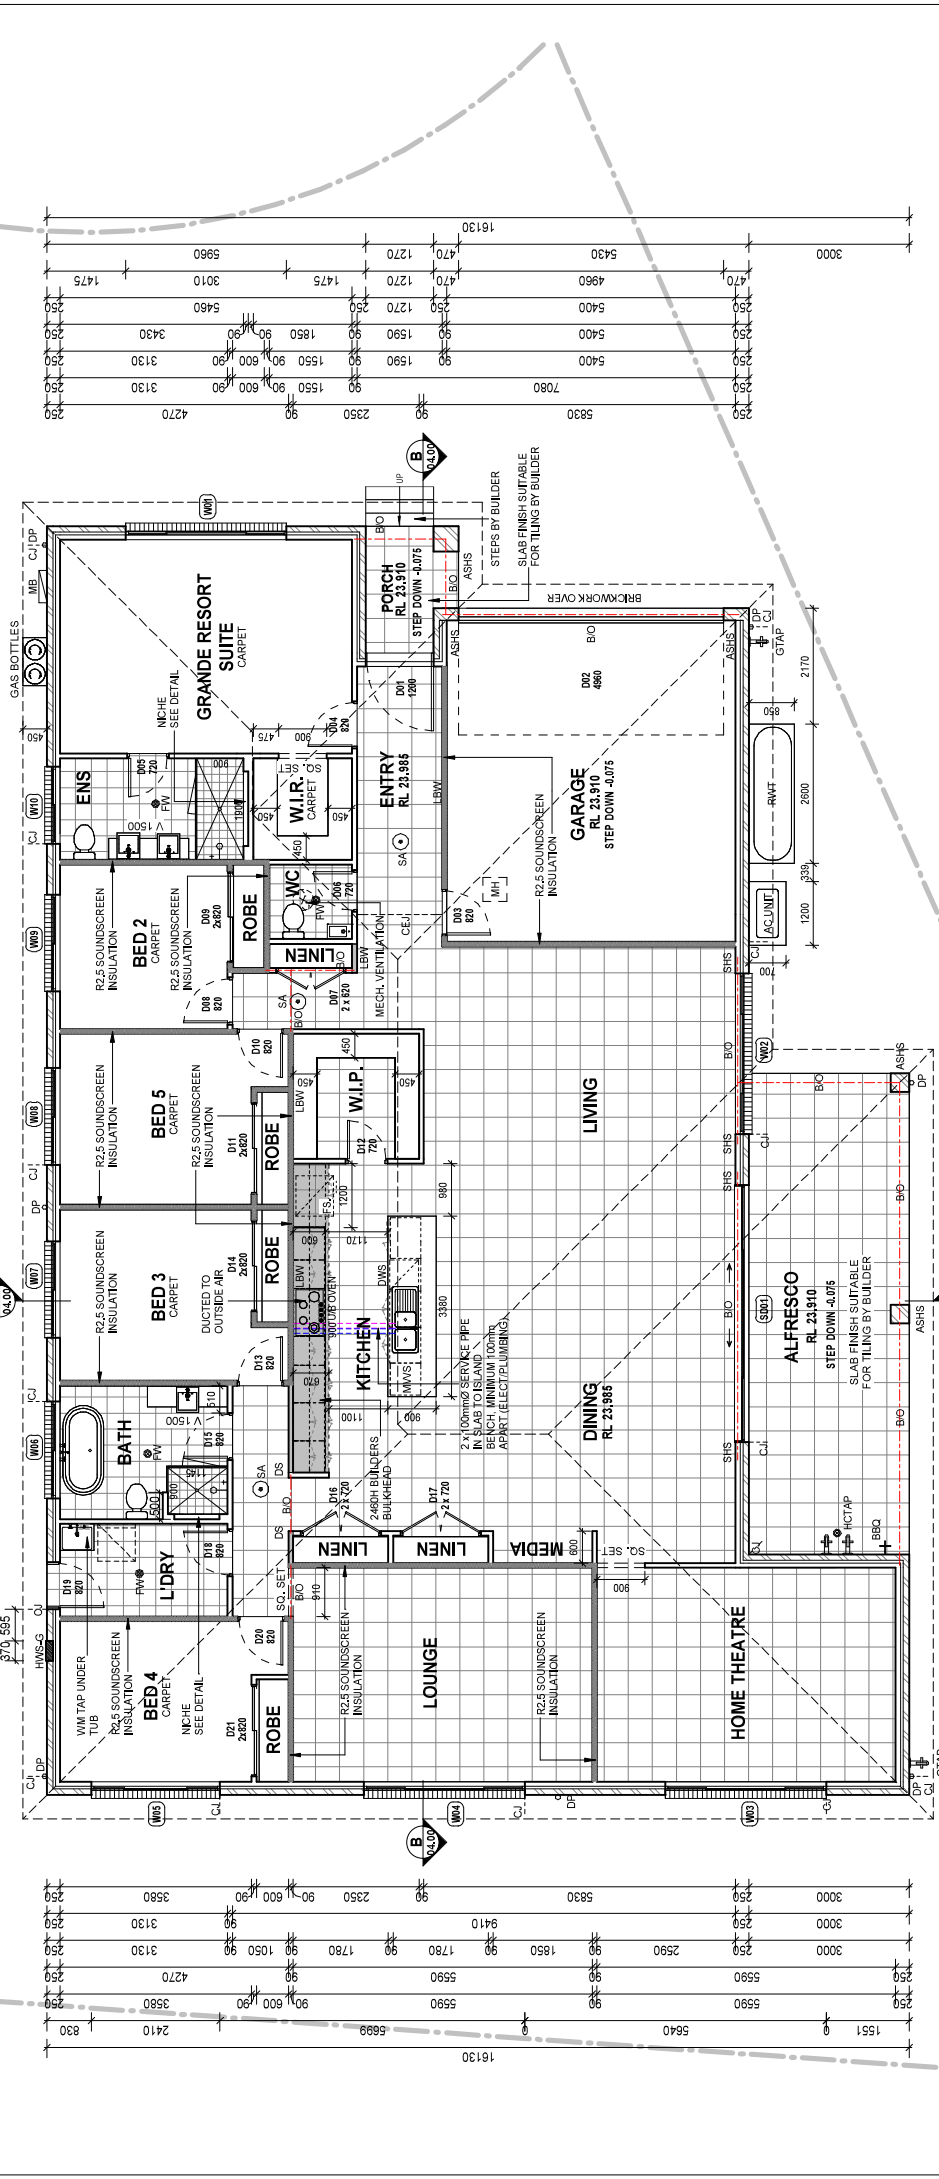


Table with 4 columns: FLOOD LEVEL - N/A, BAL RATING - N/A, WIND CLASS - N1, SLAB CLASS - H1. It also includes a section header 'FLOOR PLAN' and a table with dimensions and levels.

Project information block containing:
- MASTERTON logo and address: Cnr. Sappho Road and Hume Highway, Warwick Farm NSW 2170
- Client: MR R. R. CHAND
- Address: 15 WOLAROI CRESCENT, REVESBY NSW 2212
- Lot No: 12
- Council: CANTERBURY-BANKSTOWN
- Design: FLOOR PLAN
- Project: HARMONY ELITE 5 BED - OPTION A
- Traditional: TRADITIONAL
- Ultimate Inclusions: ULTIMATE INCLUSIONS
- Date: 23.01.2023
- Drawn By: WA
- Revision: 4
- Council Submission: 2017631