


1 WEST ELEVATION
1 : 100

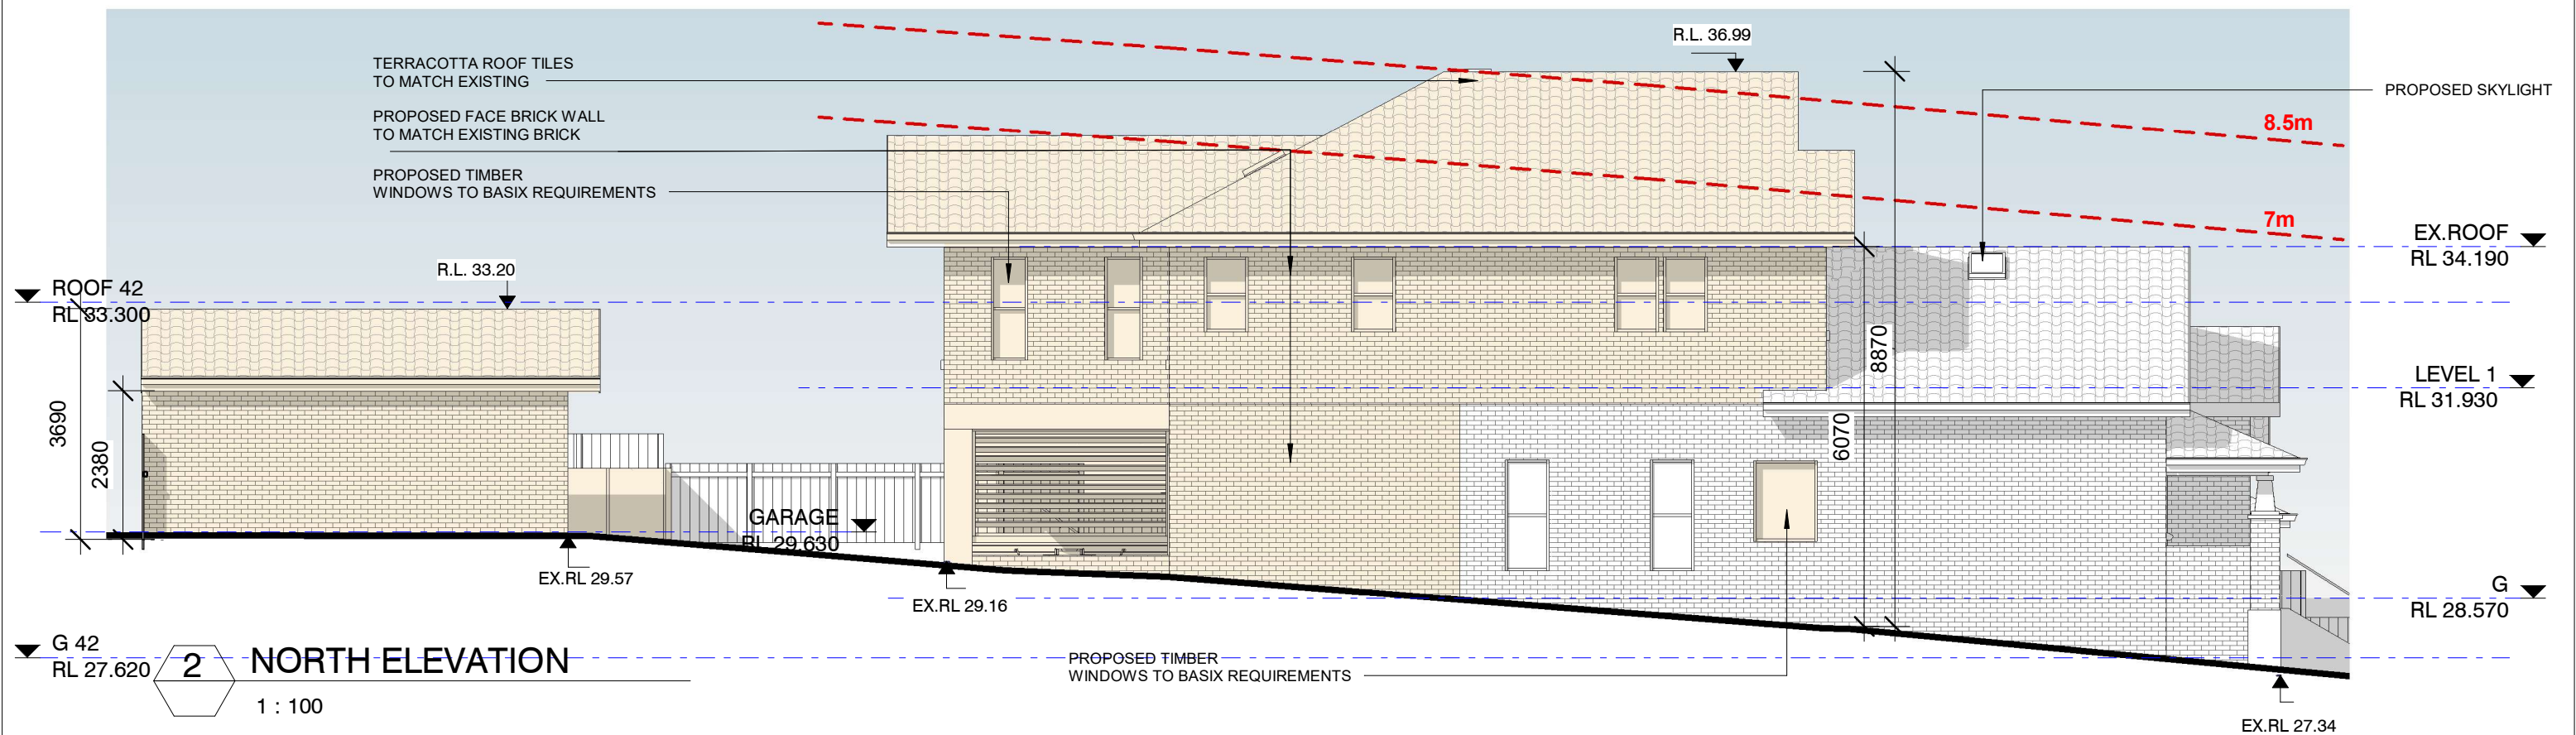

2 NORTH ELEVATION
1 : 100


HOUSE TO
home
FINISHES

t: 02 8378 2811
w: H2HFINISHES.COM.AU
a: 32 THE STRAND,
CROYDON 2132 NSW


This drawing forms part of a set of documents for which copyright is vested in HOUSE TO HOME FINISHES Pty Ltd & CVMA Pty Ltd. It is an offence under the Copyright Act, to copy, use or reproduce, in whole or in part, any part of these documents without the written permission of the Copyright holder. Any breach of this provision will result in legal action against the person, parties or entity deemed to be responsible.

cvma architects		
ARCHITECTURE • INTERIORS		
NOMINATED ARCHITECT ALEXANDRE CHOUGAM ARN No7196		
ISSUE	REVISIONS	DATE
A	FINAL DESIGN	29/07/2022
B	FINAL DESIGN	02/08/2022
C	FINAL DESIGN	18/10/2022
D	FINAL DESIGN	31/10/2022
E	DA ISSUE	19/12/2022
F	DA ISSUE	21/12/2022

DRAWING TITLE	WEST AND NORTH ELEVATION	DRAWN/DESIGNED BY	NV
PROJECT	ALTERATIONS AND ADDITIONS	CHECKED BY	AC
ADDRESS	40 HAY STREET, CROYDON PARK NSW	SCALE	1 : 100@A3
DO NOT SCALE FROM THESE DRAWINGS use given dimensions. Contractor/ Builder is to check all dimensions on site prior to commencement of shop drawings or fabrication. Any discrepancies are to be referred to the architect/ designer prior to commencement of work. This drawing is to be used in accordance with its "purpose of issue" only. No responsibility will be accepted for the improper use of this drawing. Architectural drawings indicate design intent only. Builder is to ensure that all construction is in accordance with all relevant Australian Standards, legislation, policies, Building Code of Australia, Development Consent and any other council or certifier's requirements. This set of drawings does not include all possible construction details and the builder is required to complete the design where the information is not available. Please contact the architect in case of doubt.		JOB NO	HTH2208
		DRAWING NO	A2.01 F

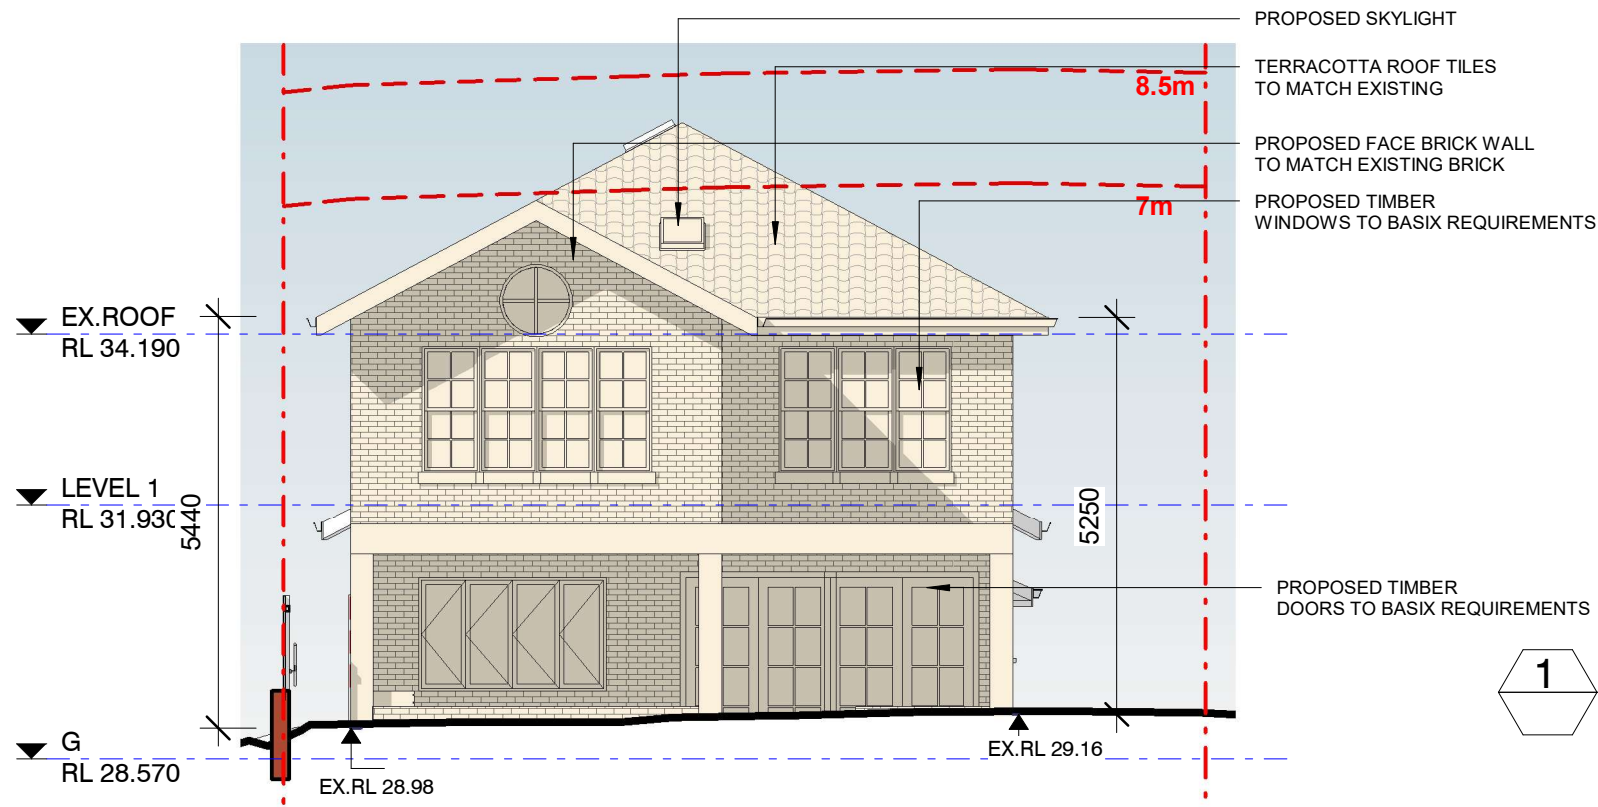

1 EAST ELEVATION
1 : 100

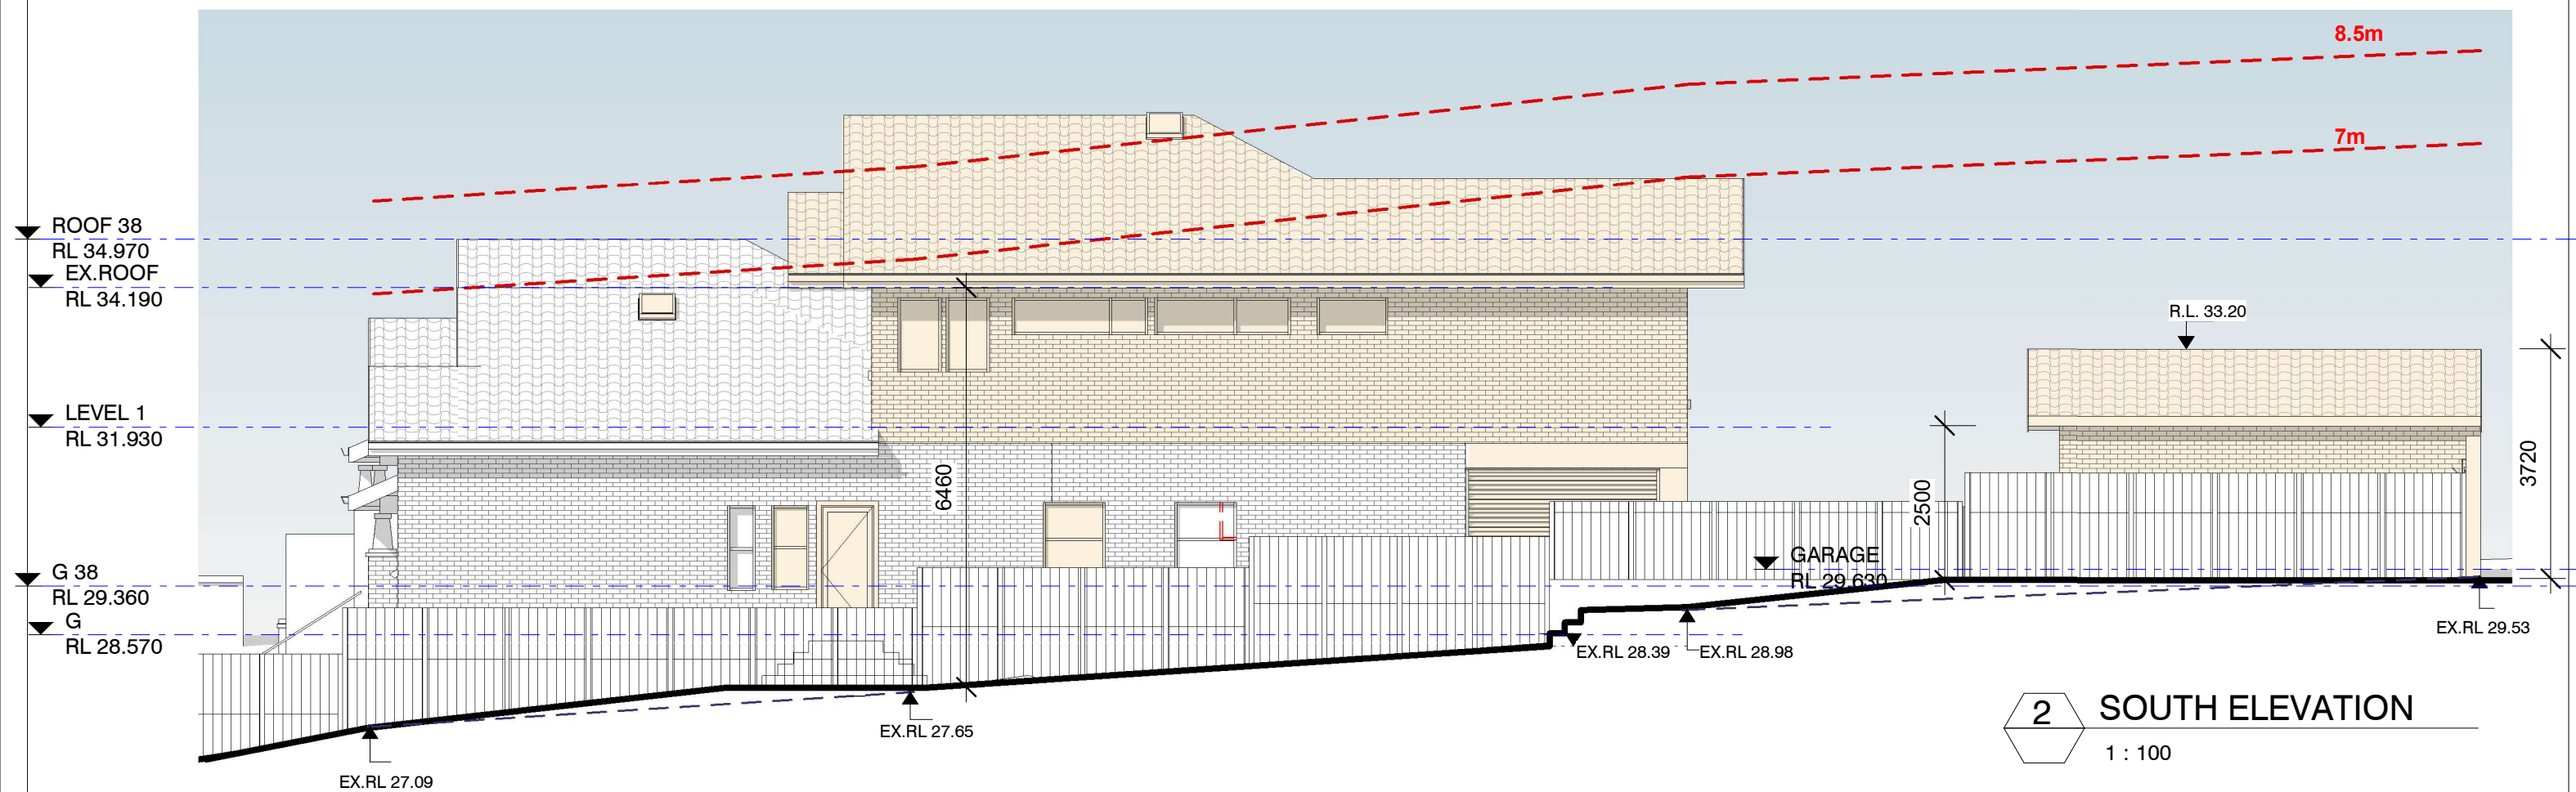

2 SOUTH ELEVATION
1 : 100

HOUSE TO
home
FINISHES

t: 02 8378 2811
w: H2HFINISHES.COM.AU
a: 32 THE STRAND,
CROYDON 2132 NSW



cvma architects
ARCHITECTURE • INTERIORS
NOMINATED ARCHITECT ALEXANDRE CHOUHAM ARN No7196

ISSUE	REVISIONS	DATE
C	FINAL DESIGN	18/10/2022
D	FINAL DESIGN	31/10/2022
E	FINAL DESIGN	08/11/2022
F	DA ISSUE	19/12/2022
G	DA ISSUE	21/12/2022
H	DA ISSUE	30/01/2023

DRAWING TITLE EAST AND SOUTH ELEVATIONS
PROJECT ALTERATIONS AND ADDITIONS
ADDRESS 40 HAY STREET, CROYDON PARK NSW

DRAWN/DESIGNED BY NV
CHECKED BY AC
SCALE 1 : 100@A3
JOB NO HTH2208
DRAWING NO A2.02 H

DO NOT SCALE FROM THESE DRAWINGS use given dimensions. Contractor/ Builder is to check all dimensions on site prior to commencement of shop drawings or fabrication. Any discrepancies are to be referred to the architect/ designer prior to commencement of work. This drawing is to be used in accordance with its "purpose of issue" only. No responsibility will be accepted for the improper use of this drawing. Architectural drawings indicate design intent only. Builder is to ensure that all construction is in accordance with all relevant Australian Standards, legislation, policies, Building Code of Australia, Development Consent and any other council or certifier's requirements. This set of drawings does not include all possible construction details and the builder is required to complete the design where the information is not available. Please contact the architect in case of doubt.

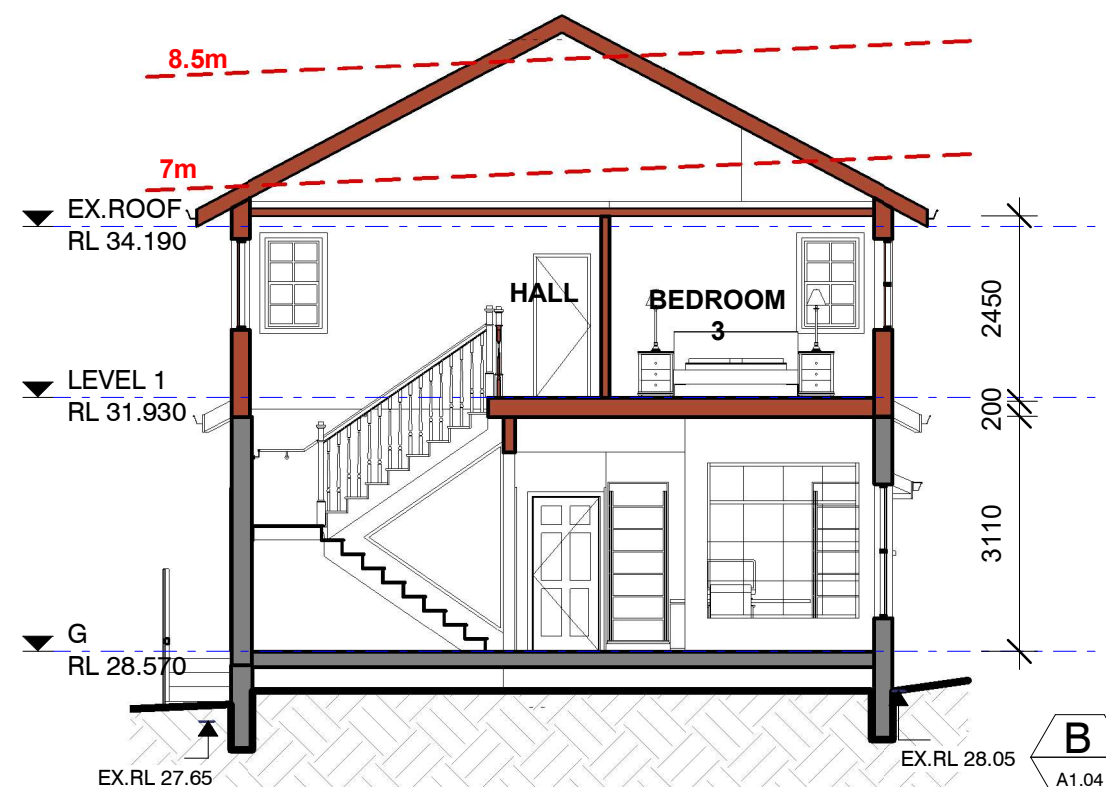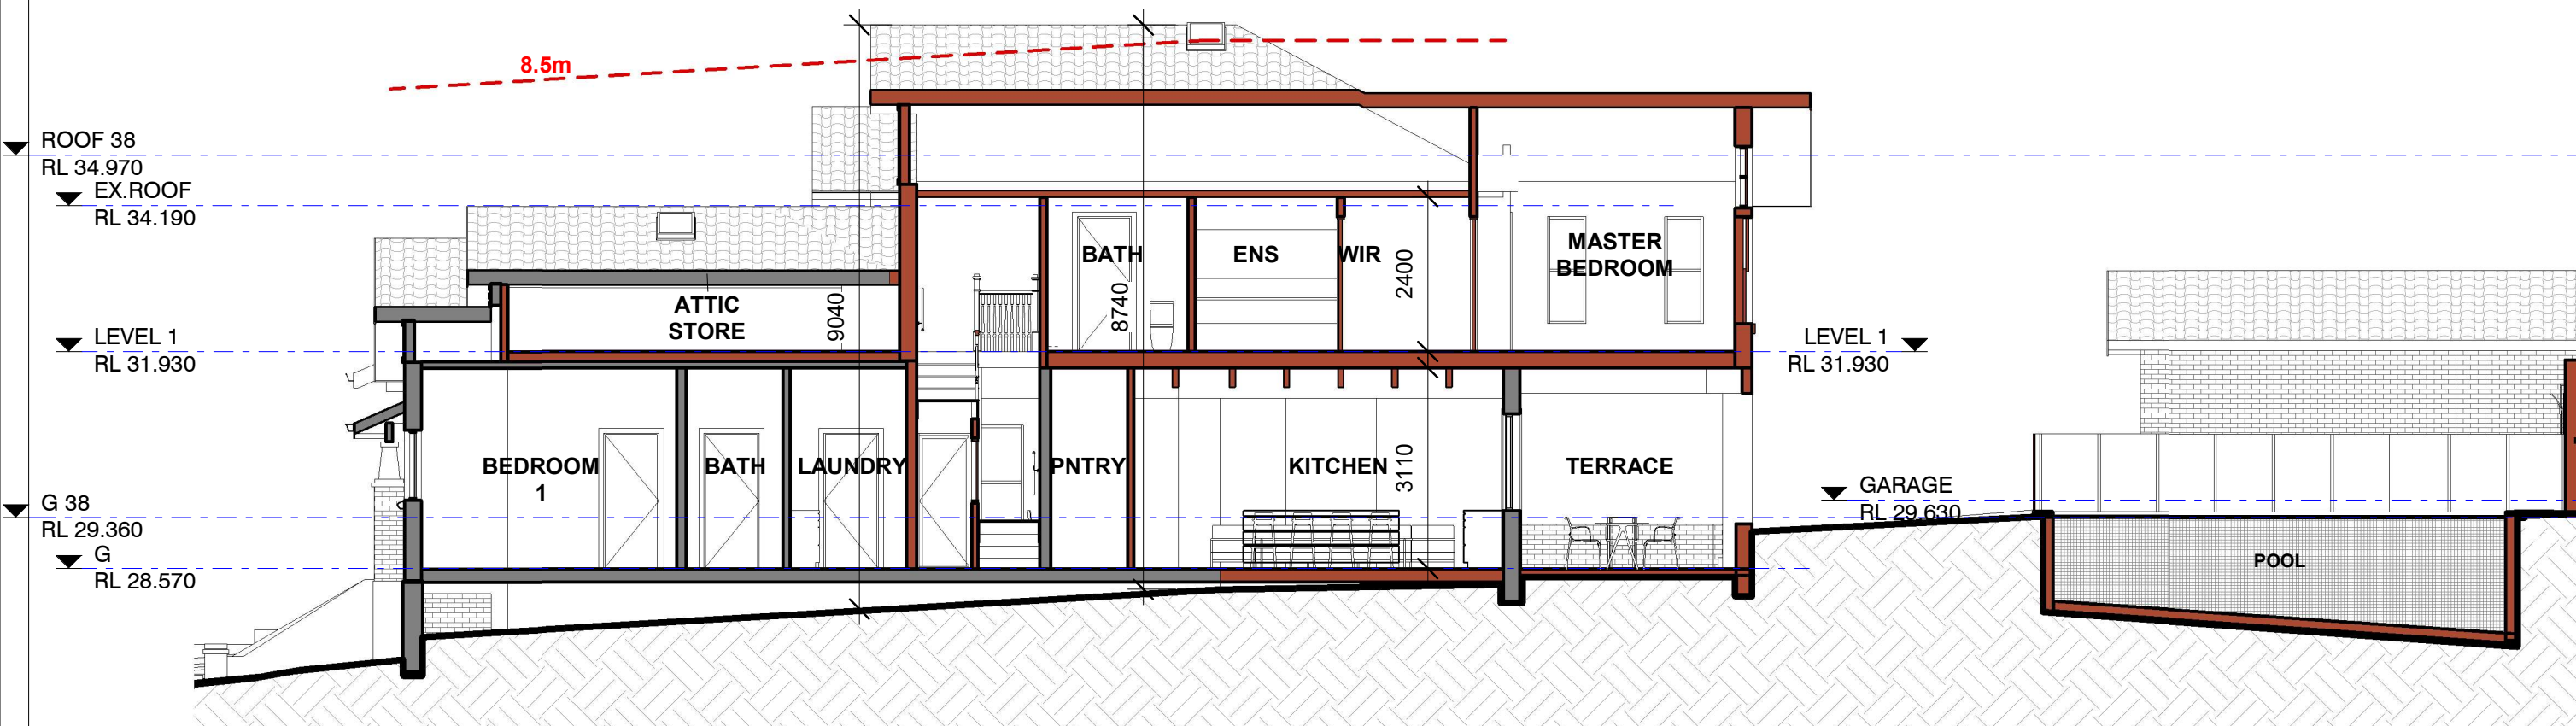

A SECTION AA
A1.04 1 : 100

B SECTION BB
A1.04 1 : 100

HOUSE TO
home
FINISHES

t: 02 8378 2811
w: H2HFINISHES.COM.AU
a: 32 THE STRAND,
CROYDON 2132 NSW

cvma architects
ARCHITECTURE • INTERIORS
NOMINATED ARCHITECT ALEXANDRE CHOUGAM ARN No7196

ISSUE	REVISIONS	DATE
B	FINAL DESIGN	02/08/2022
C	FINAL DESIGN	18/10/2022
D	FINAL DESIGN	31/10/2022
E	FINAL DESIGN	08/11/2022
F	DA ISSUE	19/12/2022
G	DA ISSUE	21/12/2022

DRAWING TITLE SECTIONS
PROJECT ALTERATIONS AND ADDITIONS
ADDRESS 40 HAY STREET, CROYDON PARK NSW

DO NOT SCALE FROM THESE DRAWINGS use given dimensions. Contractor/ Builder is to check all dimensions on site prior to commencement of shop drawings or fabrication. Any discrepancies are to be referred to the architect/ designer prior to commencement of work. This drawing is to be used in accordance with its "purpose of issue" only. No responsibility will be accepted for the improper use of this drawing. Architectural drawings indicate design intent only. Builder is to ensure that all construction is in accordance with all relevant Australian Standards, legislation, policies, Building Code of Australia, Development Consent and any other council or certifier's requirements. This set of drawings does not include all possible construction details and the builder is required to complete the design where the information is not available. Please contact the architect in case of doubt.

DRAWN/DESIGNED BY NV
CHECKED BY AC
SCALE 1 : 100@A3
JOB NO HTH2208
DRAWING NO A3.01 G

This drawing forms part of a set of documents for which copyright is vested **HOUSE TO HOME FINISHES Pty Ltd & CVMA Pty Ltd**. It is an offence under the Copyright Act, to copy, use or reproduce, in whole or in part, any part of these documents without the written permission of the Copyright holder. Any breach of this provision will result in legal action against the person, parties or entity deemed to be responsible.