

**HOUSE TO home FINISHES**  
 t: 02 8378 2811  
 w: H2HFINISHES.COM.AU  
 a: 32 THE STRAND,  
 CROYDON 2132 NSW


**cvma architects**  
 ARCHITECTURE INTERIORS  
 NOMINATED ARCHITECT - ALEXANDRE CHOUGAM ARN N°7186


ISSUE	REVISIONS	DATE
E	FINAL DESIGN	31/10/2022
F	FINAL DESIGN	08/11/2022
G	FINAL DESIGN	18/11/2022
H	DA ISSUE	19/11/2022
I	DA ISSUE	21/11/2022
J	DA ISSUE	30/01/2023

**DRAWING TITLE** SITE & SITE ANALYSIS PLAN  
**PROJECT** ALTERATIONS AND ADDITIONS  
**ADDRESS** 40 HAY STREET, CROYDON PARK NSW


DO NOT SCALE FROM THESE DRAWINGS. Use given dimensions. Contractor/BUILDER is to check all dimensions on site prior to commencement of work. The architect/designer is to be referred to for any clarification or to be referred to the architect/designer prior to commencement of work. Architectural drawings indicate design intent only. Builder is to ensure that all construction is in accordance with all relevant Australian Standards, legislation/policies, Building Code of Australia, Development Consent and any other council or certifier's requirements. This set of drawings does not include all possible construction details and the builder is required to complete the design where the information is not available. Please contact the architect in case of queries.

<b>DRAWN/DESIGNED BY</b>	NV
<b>CHECKED BY</b>	AC
<b>SCALE</b>	1 : 200@A3
<b>JOB NO</b>	HTH2208
<b>DRAWING NO</b>	A1.01 J

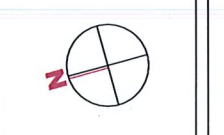

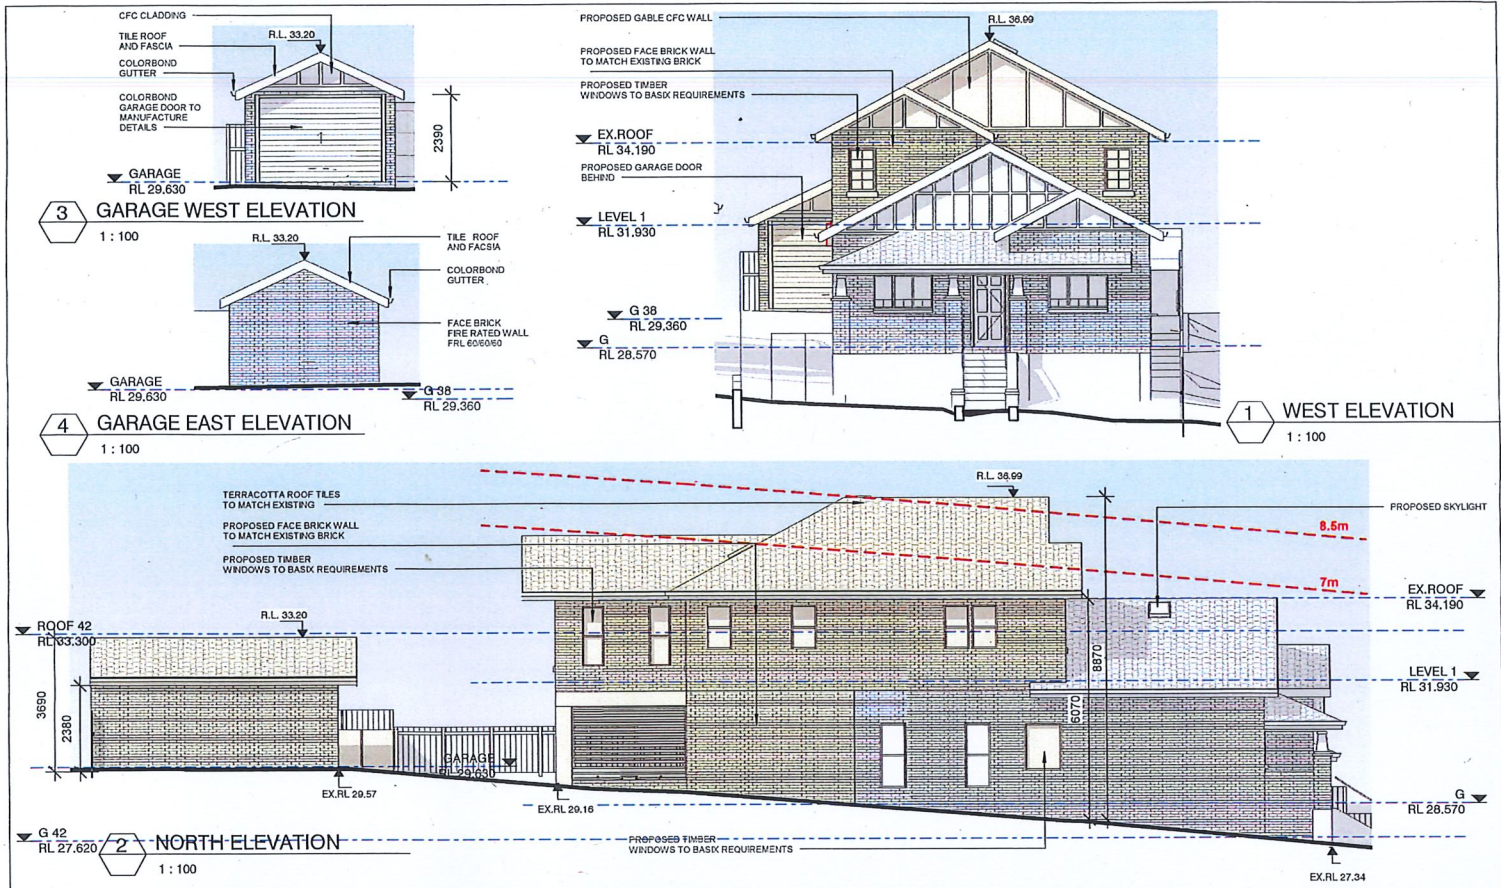

<b>HOUSE TO HOME FINISHES</b> t: 02 8378 2811 w: H2HFINISHES.COM.AU a: 32 THE STRAND, CROYDON 2132 NSW <small>This drawing forms part of a set of documents for which copyright is vested HOUSE TO HOME FINISHES Pty Ltd &amp; CVMA Pty Ltd. It is an offence under the Copyright Act, to copy or reproduce, in whole or in part, any part of these documents without the written permission of the Copyright holder. Any breach of this provision will result in legal action against the person, parties or entity deemed to be responsible.</small>	<b>cvma architects</b> ARCHITECTURE • INTERIORS <small>NOMINATED ARCHITECT ALEXANDRE CHOUDAM (A/N 101718)</small>	DRAWING TITLE	WEST, NORTH AND GARAGE ELEVATIONS	DRAWN/DESIGNED BY	NV																					
		PROJECT	ALTERATIONS AND ADDITIONS	CHECKED BY	AC																					
<table border="1"> <thead> <tr> <th>ISSUE</th> <th>REVISIONS</th> <th>DATE</th> </tr> </thead> <tbody> <tr> <td>B</td> <td>FINAL DESIGN</td> <td>02/09/2022</td> </tr> <tr> <td>C</td> <td>FINAL DESIGN II</td> <td>18/10/2022</td> </tr> <tr> <td>D</td> <td>FINAL DESIGN</td> <td>31/10/2022</td> </tr> <tr> <td>E</td> <td>DA ISSUE</td> <td>19/12/2022</td> </tr> <tr> <td>F</td> <td>DA ISSUE</td> <td>21/12/2022</td> </tr> <tr> <td>G</td> <td>DA ISSUE</td> <td>07/02/2023</td> </tr> </tbody> </table>		ISSUE	REVISIONS	DATE	B	FINAL DESIGN	02/09/2022	C	FINAL DESIGN II	18/10/2022	D	FINAL DESIGN	31/10/2022	E	DA ISSUE	19/12/2022	F	DA ISSUE	21/12/2022	G	DA ISSUE	07/02/2023	ADDRESS	40 HAY STREET, CROYDON PARK NSW	SCALE	1 : 100@A3
ISSUE	REVISIONS	DATE																								
B	FINAL DESIGN	02/09/2022																								
C	FINAL DESIGN II	18/10/2022																								
D	FINAL DESIGN	31/10/2022																								
E	DA ISSUE	19/12/2022																								
F	DA ISSUE	21/12/2022																								
G	DA ISSUE	07/02/2023																								
<small>DO NOT SCALE FROM THESE DRAWINGS as given dimensions. Contractor/BUILDER is to check all dimensions on site prior to commencement of shop drawings or fabrication. Any discrepancies are to be referred to the architect/designer prior to commencement of work. This drawing is to be used in accordance with its "purpose of issue" only. No responsibility will be accepted for the improper use of this drawing. Architectural drawings indicate design intent only. Builder is to ensure that all construction is in accordance with all relevant Australian Standards, legislation, policies, Building Code of Australia, Development Consent and any other council or certifier's requirements. This set of drawings does not include all possible construction details and the builder is required to complete the design where the information is not available. Please contact the architect in case of doubt.</small>		JOB NO	HTH2208	DRAWING NO	A2.01 G																					

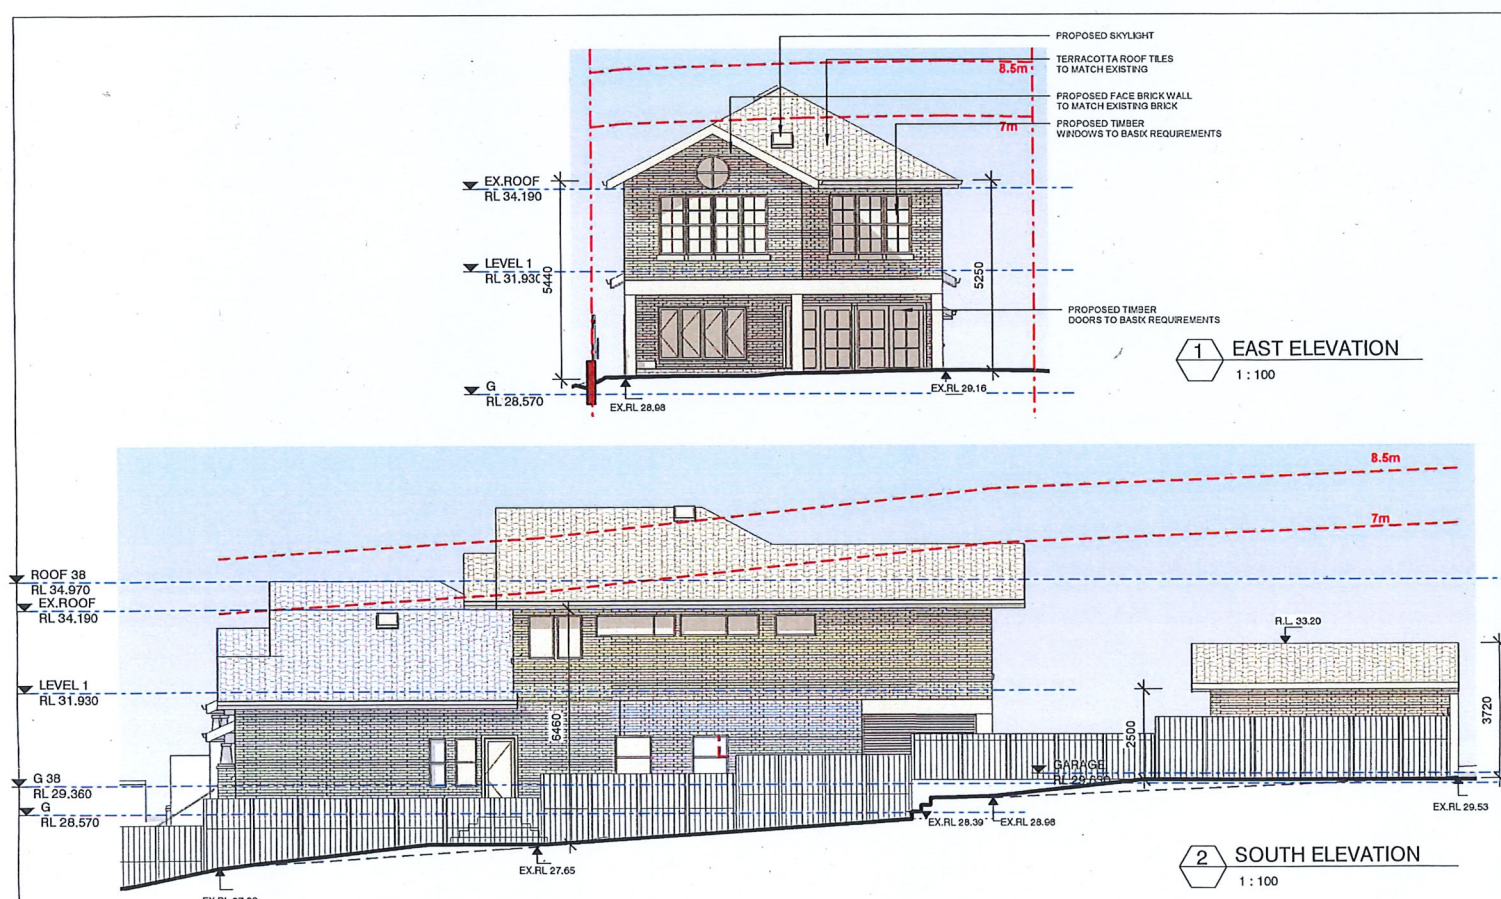

<b>HOUSE TO HOME FINISHES</b> t: 02 8378 2811 w: H2HFINISHES.COM.AU a: 32 THE STRAND, CROYDON 2132 NSW <small>This drawing forms part of a set of documents for which copyright is vested HOUSE TO HOME FINISHES Pty Ltd &amp; CVMA Pty Ltd. It is an offence under the Copyright Act, to copy or reproduce, in whole or in part, any part of these documents without the written permission of the Copyright holder. Any breach of this provision will result in legal action against the person, parties or entity deemed to be responsible.</small>	<b>cvma architects</b> ARCHITECTURE • INTERIORS <small>NOMINATED ARCHITECT ALEXANDRE CHOUDAM (A/N 101718)</small>	DRAWING TITLE	EAST AND SOUTH ELEVATIONS	DRAWN/DESIGNED BY	NV																					
		PROJECT	ALTERATIONS AND ADDITIONS	CHECKED BY	AC																					
<table border="1"> <thead> <tr> <th>ISSUE</th> <th>REVISIONS</th> <th>DATE</th> </tr> </thead> <tbody> <tr> <td>C</td> <td>FINAL DESIGN</td> <td>18/10/2022</td> </tr> <tr> <td>D</td> <td>FINAL DESIGN</td> <td>31/10/2022</td> </tr> <tr> <td>E</td> <td>FINAL DESIGN</td> <td>09/11/2022</td> </tr> <tr> <td>F</td> <td>DA ISSUE</td> <td>19/12/2022</td> </tr> <tr> <td>G</td> <td>DA ISSUE</td> <td>21/12/2022</td> </tr> <tr> <td>H</td> <td>DA ISSUE</td> <td>30/01/2023</td> </tr> </tbody> </table>		ISSUE	REVISIONS	DATE	C	FINAL DESIGN	18/10/2022	D	FINAL DESIGN	31/10/2022	E	FINAL DESIGN	09/11/2022	F	DA ISSUE	19/12/2022	G	DA ISSUE	21/12/2022	H	DA ISSUE	30/01/2023	ADDRESS	40 HAY STREET, CROYDON PARK NSW	SCALE	1 : 100@A3
ISSUE	REVISIONS	DATE																								
C	FINAL DESIGN	18/10/2022																								
D	FINAL DESIGN	31/10/2022																								
E	FINAL DESIGN	09/11/2022																								
F	DA ISSUE	19/12/2022																								
G	DA ISSUE	21/12/2022																								
H	DA ISSUE	30/01/2023																								
<small>DO NOT SCALE FROM THESE DRAWINGS as given dimensions. Contractor/BUILDER is to check all dimensions on site prior to commencement of shop drawings or fabrication. Any discrepancies are to be referred to the architect/designer prior to commencement of work. This drawing is to be used in accordance with its "purpose of issue" only. No responsibility will be accepted for the improper use of this drawing. Architectural drawings indicate design intent only. Builder is to ensure that all construction is in accordance with all relevant Australian Standards, legislation, policies, Building Code of Australia, Development Consent and any other council or certifier's requirements. This set of drawings does not include all possible construction details and the builder is required to complete the design where the information is not available. Please contact the architect in case of doubt.</small>		JOB NO	HTH2208	DRAWING NO	A2.02 H																					