

REV	PAGE NO.	DRAWING	SCALE
A 0000		COVER SHEET	—
A 1000		SITE PLAN	1:100
A 1001		FLOOR PLAN	1:100
A 1002		WEST ELEAVATION	1:100
A 1002		LONG SECTION A	1:100
A 1003		EAST ELEVATION	1:100
A 1004		NORTH ELEVATION	1:50
A 1005		SOUTH ELEVATION	1:50
A 1006		SHORT SECTION A	1:50
A 1007		SHORT SECTION B	1:50




Disclaimer: This report has been generated by various sources and is provided for information purposes only. Spatial Services does not warrant or represent that the information is free from errors or omission, or that it is exhaustive. Spatial Services gives no warranty in relation to the information, especially material supplied by third parties. Spatial Services accepts no liability for loss, damage, or costs that you may incur relating to any use or reliance upon the information in this report.

GENERAL NOTES
ALL DIMENSIONS AND EXISTING CONDITIONS
MUST BE CHECKED AND VERIFIED BY THE
CONTRACTOR BEFORE PROCEEDING WITH
THE WORK



DO NOT SCALE DRAWINGS, USE
DIMENSIONS AS PROVIDED

OP
design
—
OLIVER.PERRETT1@GMAIL.COM
+61 423 861 839

—			13 ARKLEY ST, BANKSTOWN — EXISTING CONDITION	
DRAWN BY: O.PERRETT	SCALE: 1: —	DRAWING FLOOR PLAN	REV. SHEET No. A0000	
REVIEWED BY: —	SIZE: A2	DATE: 14.03.22		

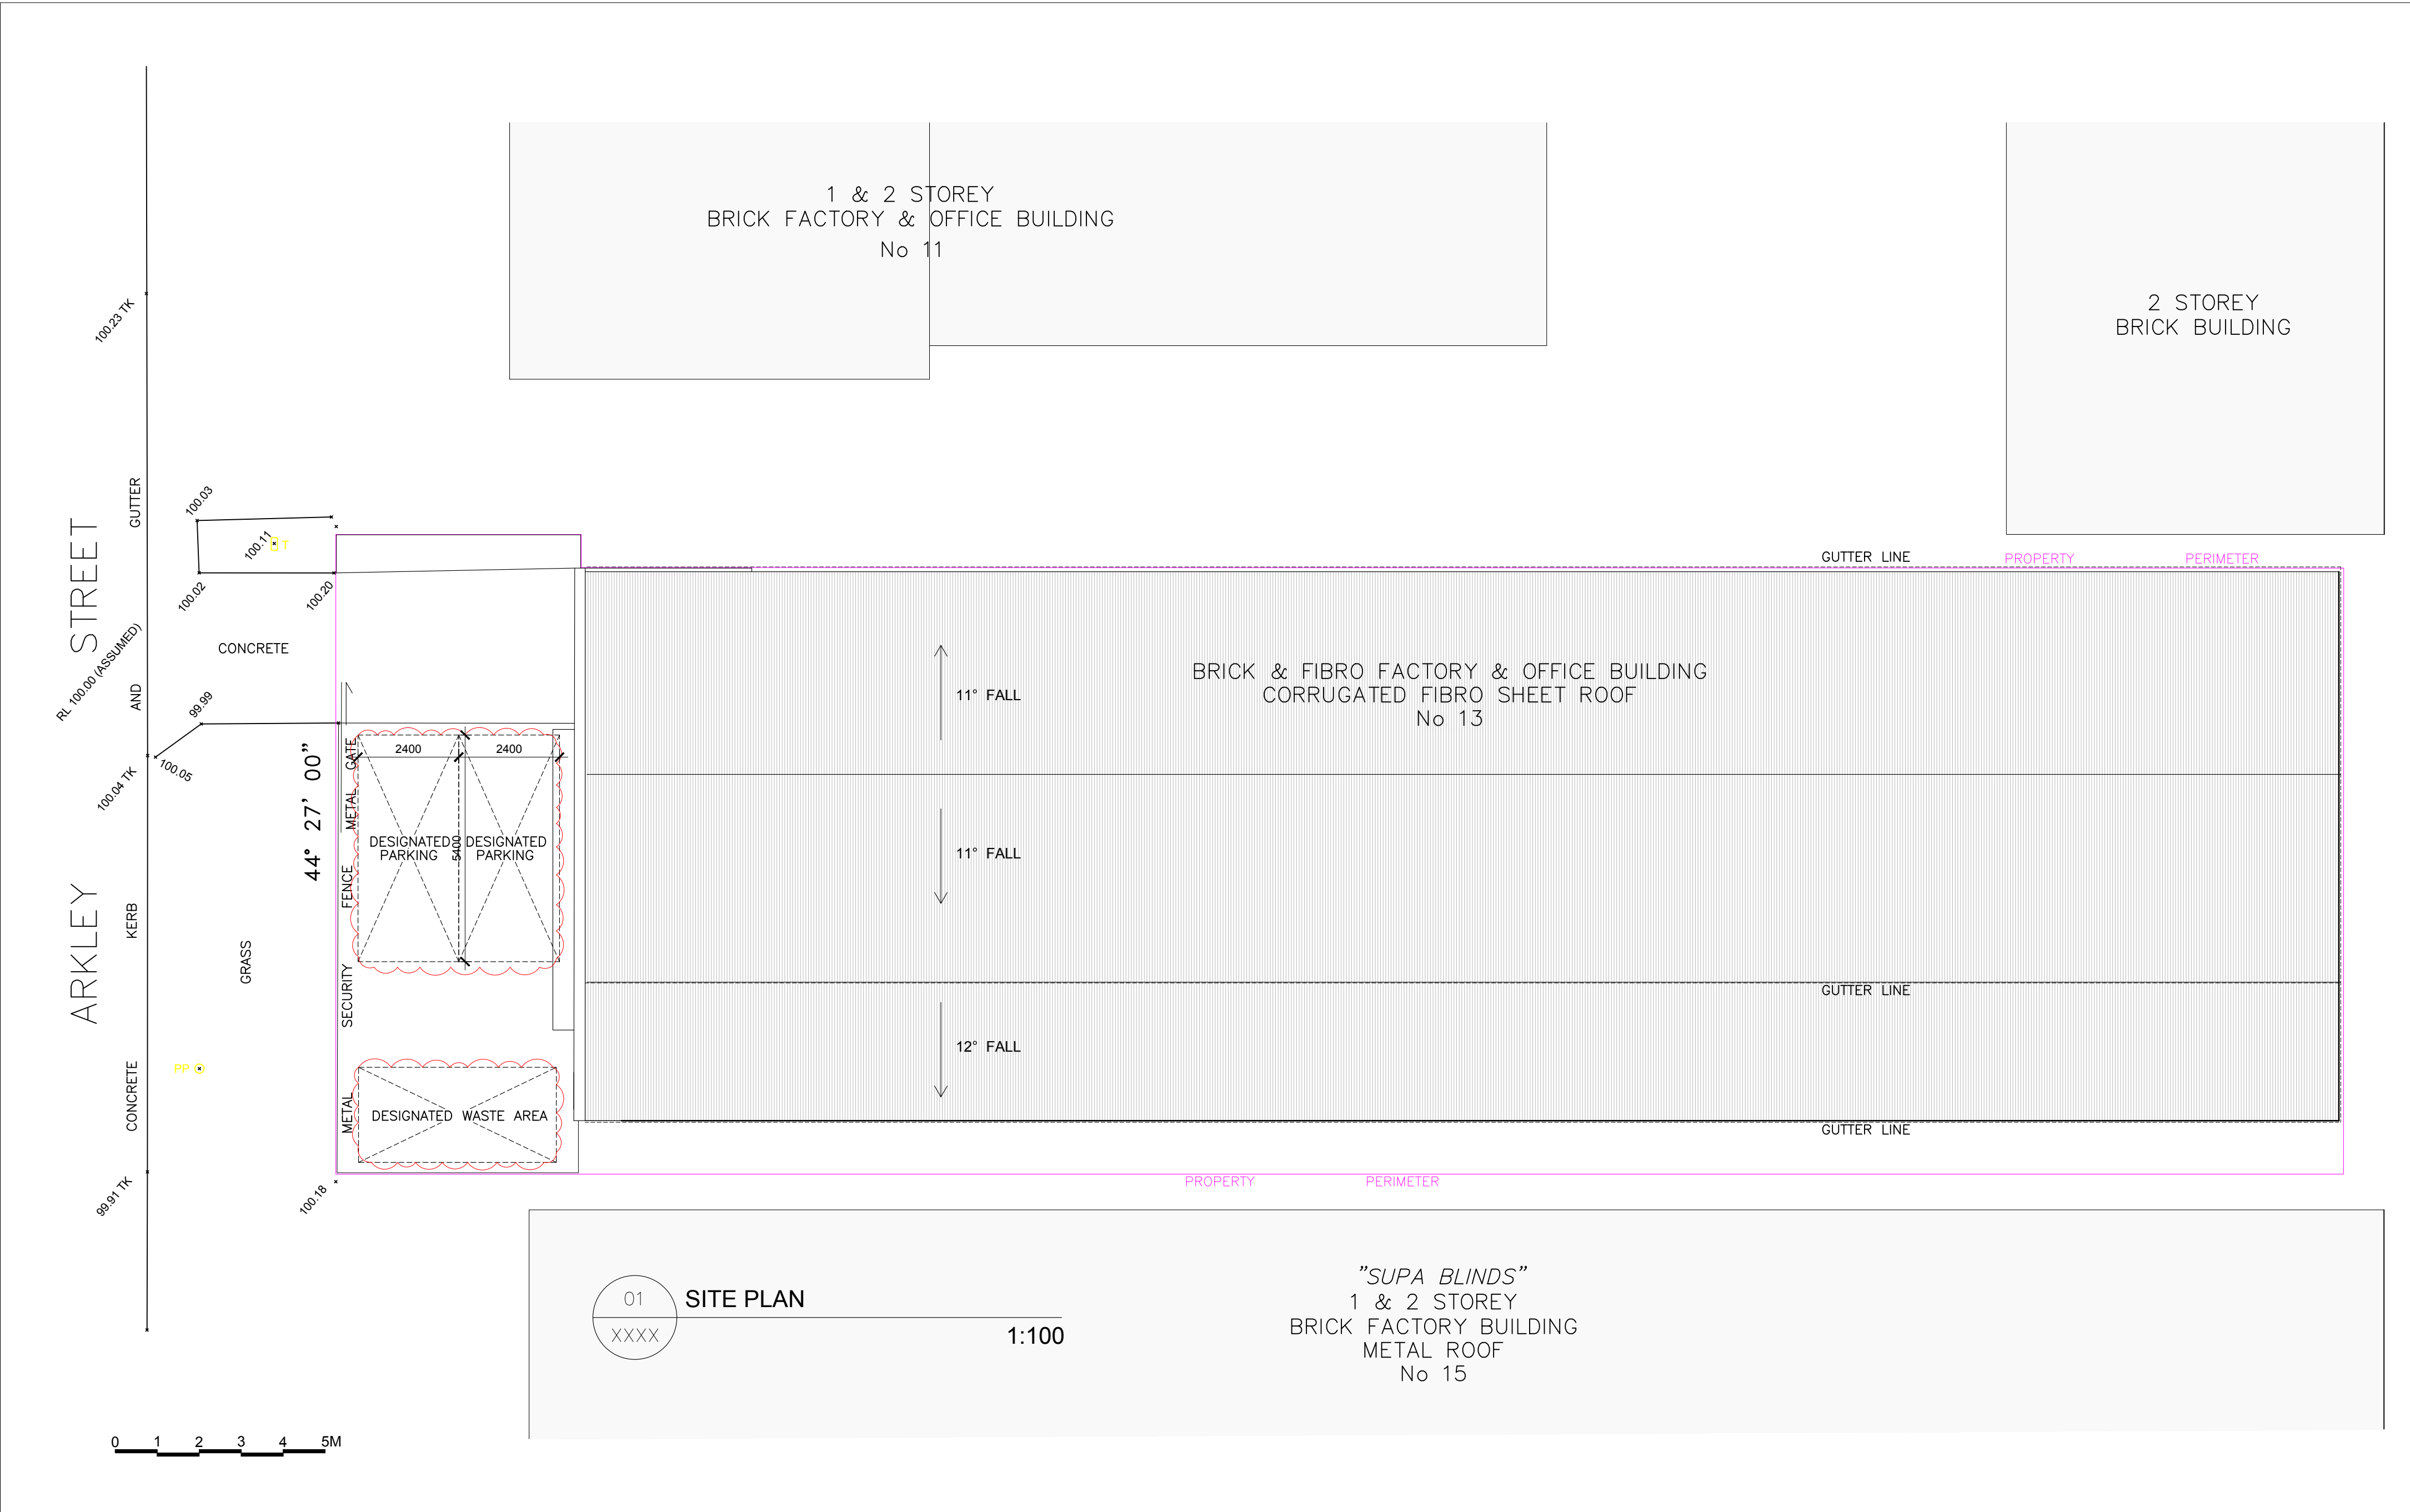

N	LEGEND ADJACENT BUILDINGS CORRUGATED FIBREGLASS SHEETING
------------------------------------	---

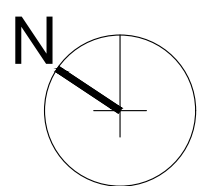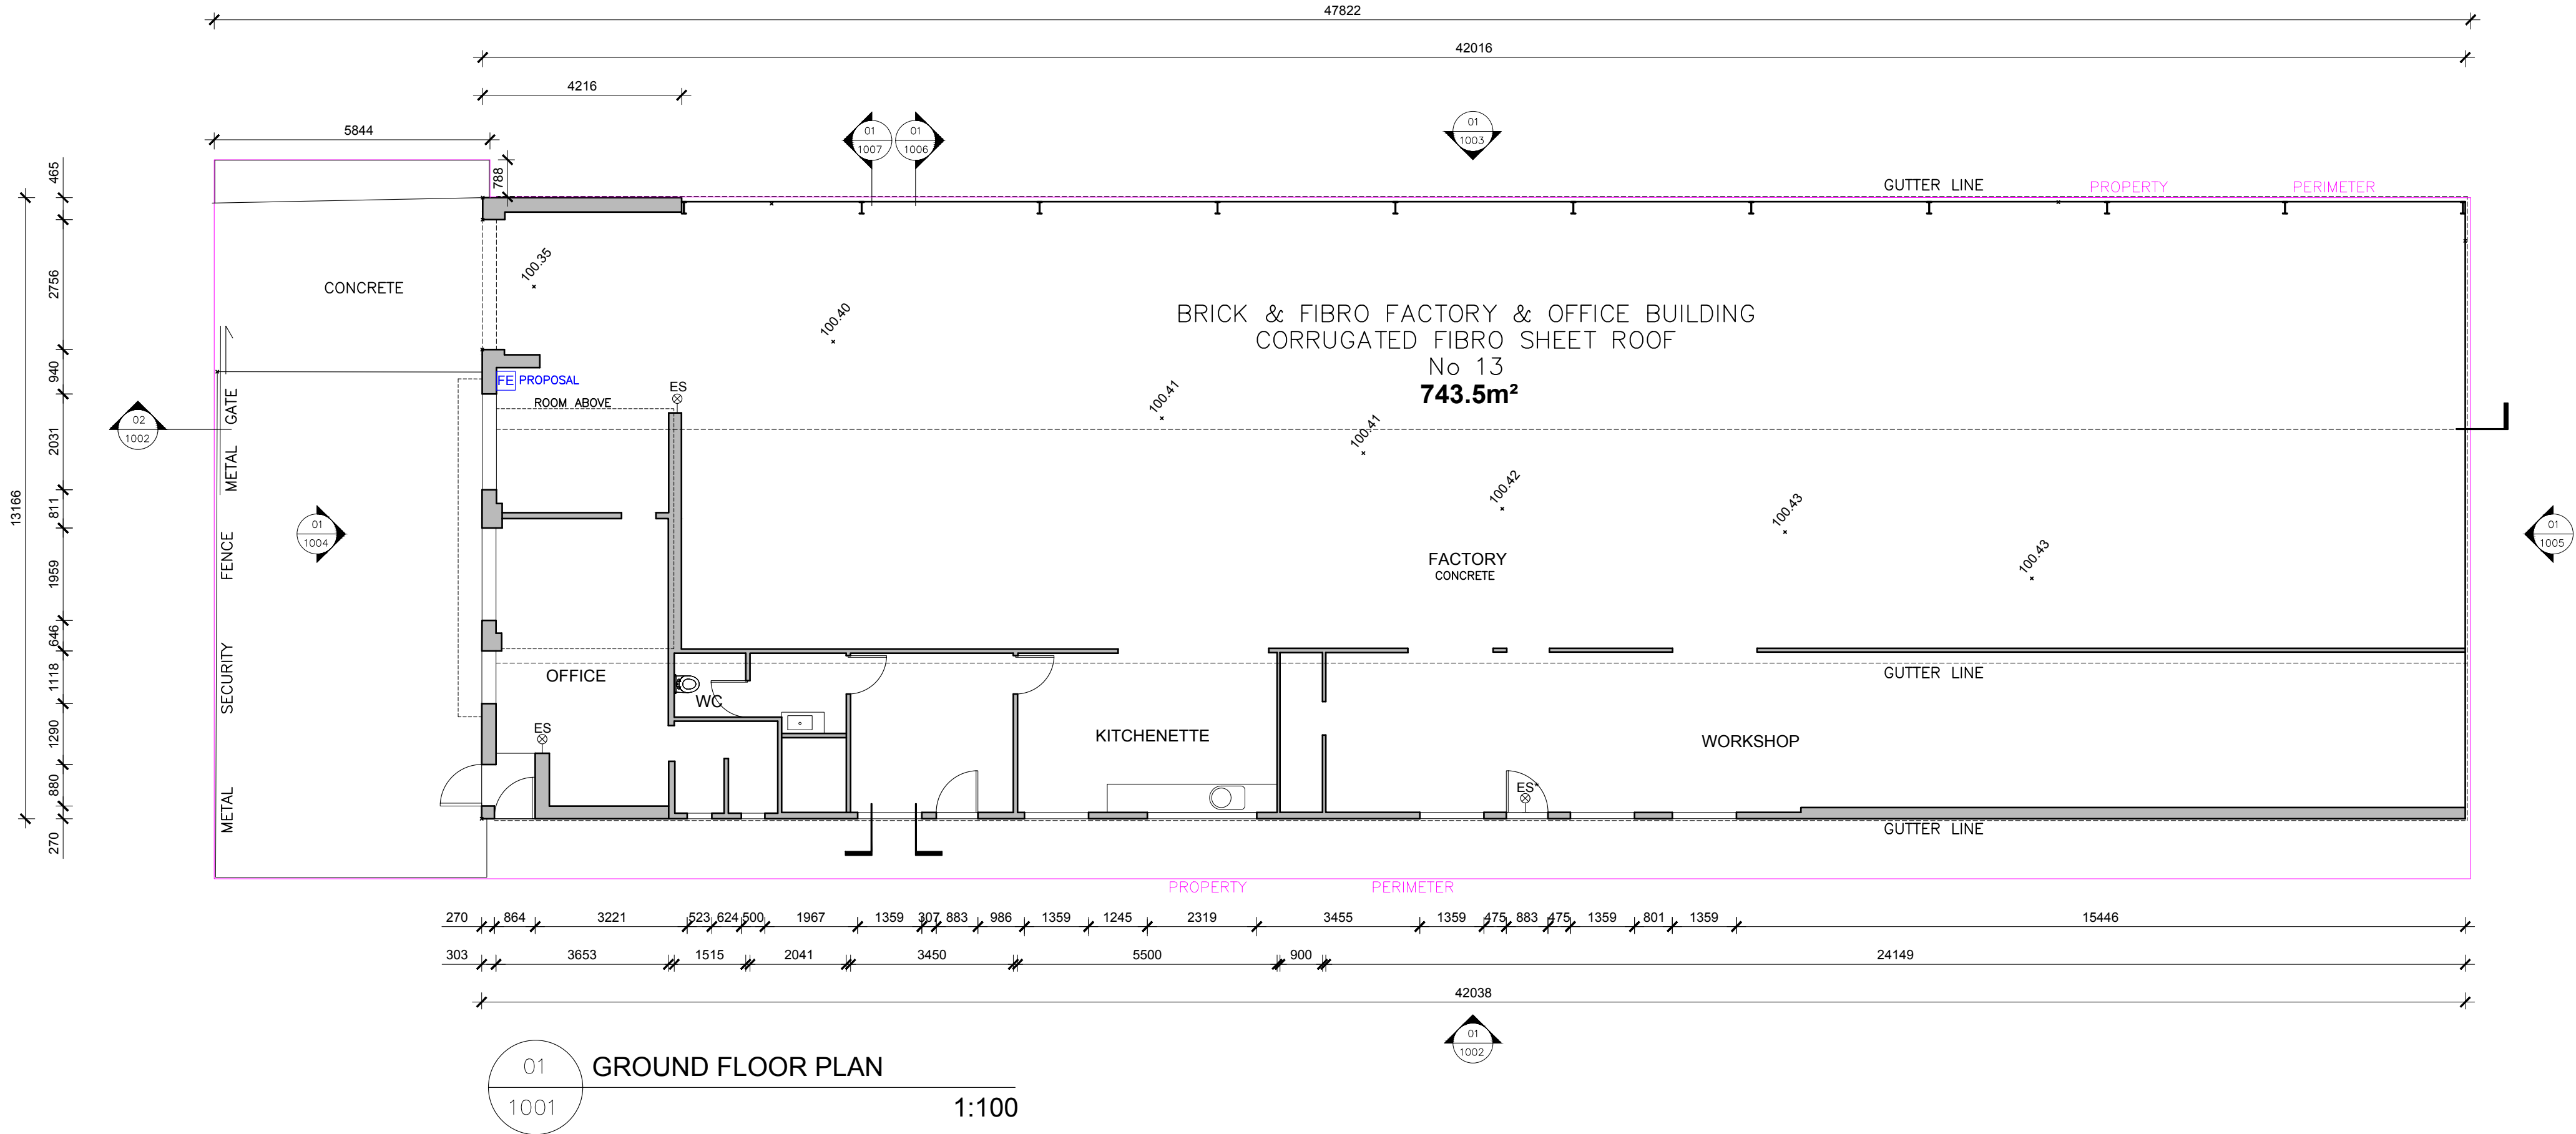

LEGEND

EXISTING BRICK WALLS

ABBREVIATIONS IN DWG

ES EXIT SIGN
SC SECURITY CAM
WPL WEATHER PROOF LIGHT
FL FLUORESCENT LIGHT
FE FIRE EXTINGUISHER
ES* BROKEN EXIT SIGN
T TELSTRA
PP POWER POLE

GENERAL NOTES

ALL DIMENSIONS AND EXISTING CONDITIONS MUST BE CHECKED AND VERIFIED BY THE CONTRACTOR BEFORE PROCEEDING WITH ANY WORK OR MODIFICATIONS

DRAWINGS ARE INDICATIVE OF EXISTING CONDITION AND NOT FOR CONSTRUCTION

OP
design

OLIVER.PERRETT1@GMAIL.COM
+61 423 861 839

FLOOR PLAN

DRAWN BY:
O.PERRETT

SCALE:
1:100

DRAWING
FLOOR PLAN

REVIEWED BY:
—

SIZE:
A2

DATE:
14.03.22

13 ARKLEY ST, BANKSTOWN
—
EXISTING CONDITION

REV. SHEET No.


A1001




13 ARKLEY ST, BANKSTOWN
—
EXISTING CONDITION

REV. SHEET No.

A1002

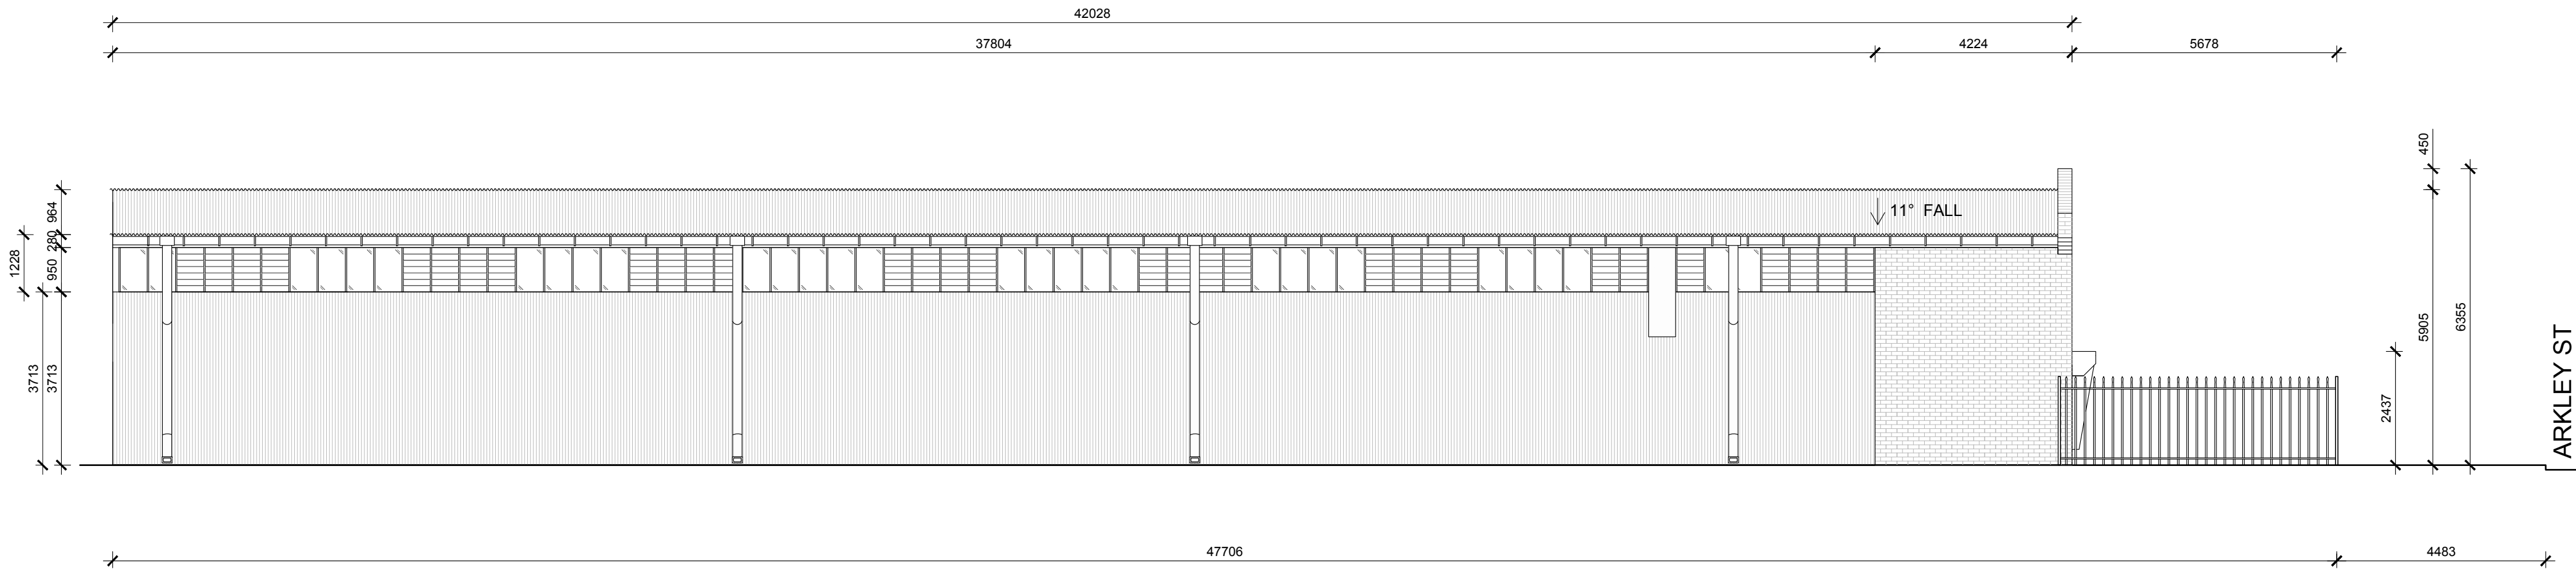

01 EAST ELEVATION
1:100

 

LEGEND

CORRUGATED FIBREGLOSS SHEET

EXISTING BRICK WALLS IN ELEVATION

ABBREVIATIONS IN DWG

ES EXIT SIGN
SC SECURITY CAM
WPL WEATHER PROOF LIGHT
FL FLUORESCENT LIGHT
FE FIRE EXTINGUISHER
ES* BROKEN EXIT SIGN
T TELSTRA
PP POWER POLE

GENERAL NOTES

ALL DIMENSIONS AND EXISTING CONDITIONS MUST BE CHECKED AND VERIFIED BY THE CONTRACTOR BEFORE PROCEEDING WITH ANY WORK OR MODIFICATIONS

DRAWINGS ARE INDICATIVE OF EXISTING CONDITION AND NOT FOR CONSTRUCTION

OP
design


OLIVER.PERRETT1@GMAIL.COM
+61 423 861 839

LONG SECTION A

13 ARKLEY ST, BANKSTOWN
EXISTING CONDITION

DRAWN BY: O.PERRETT
SCALE: 1:100
DRAWING FLOOR PLAN
REV. SHEET No. A1003

REVIEWED BY: —
SIZE: A2
DATE: 14.03.22

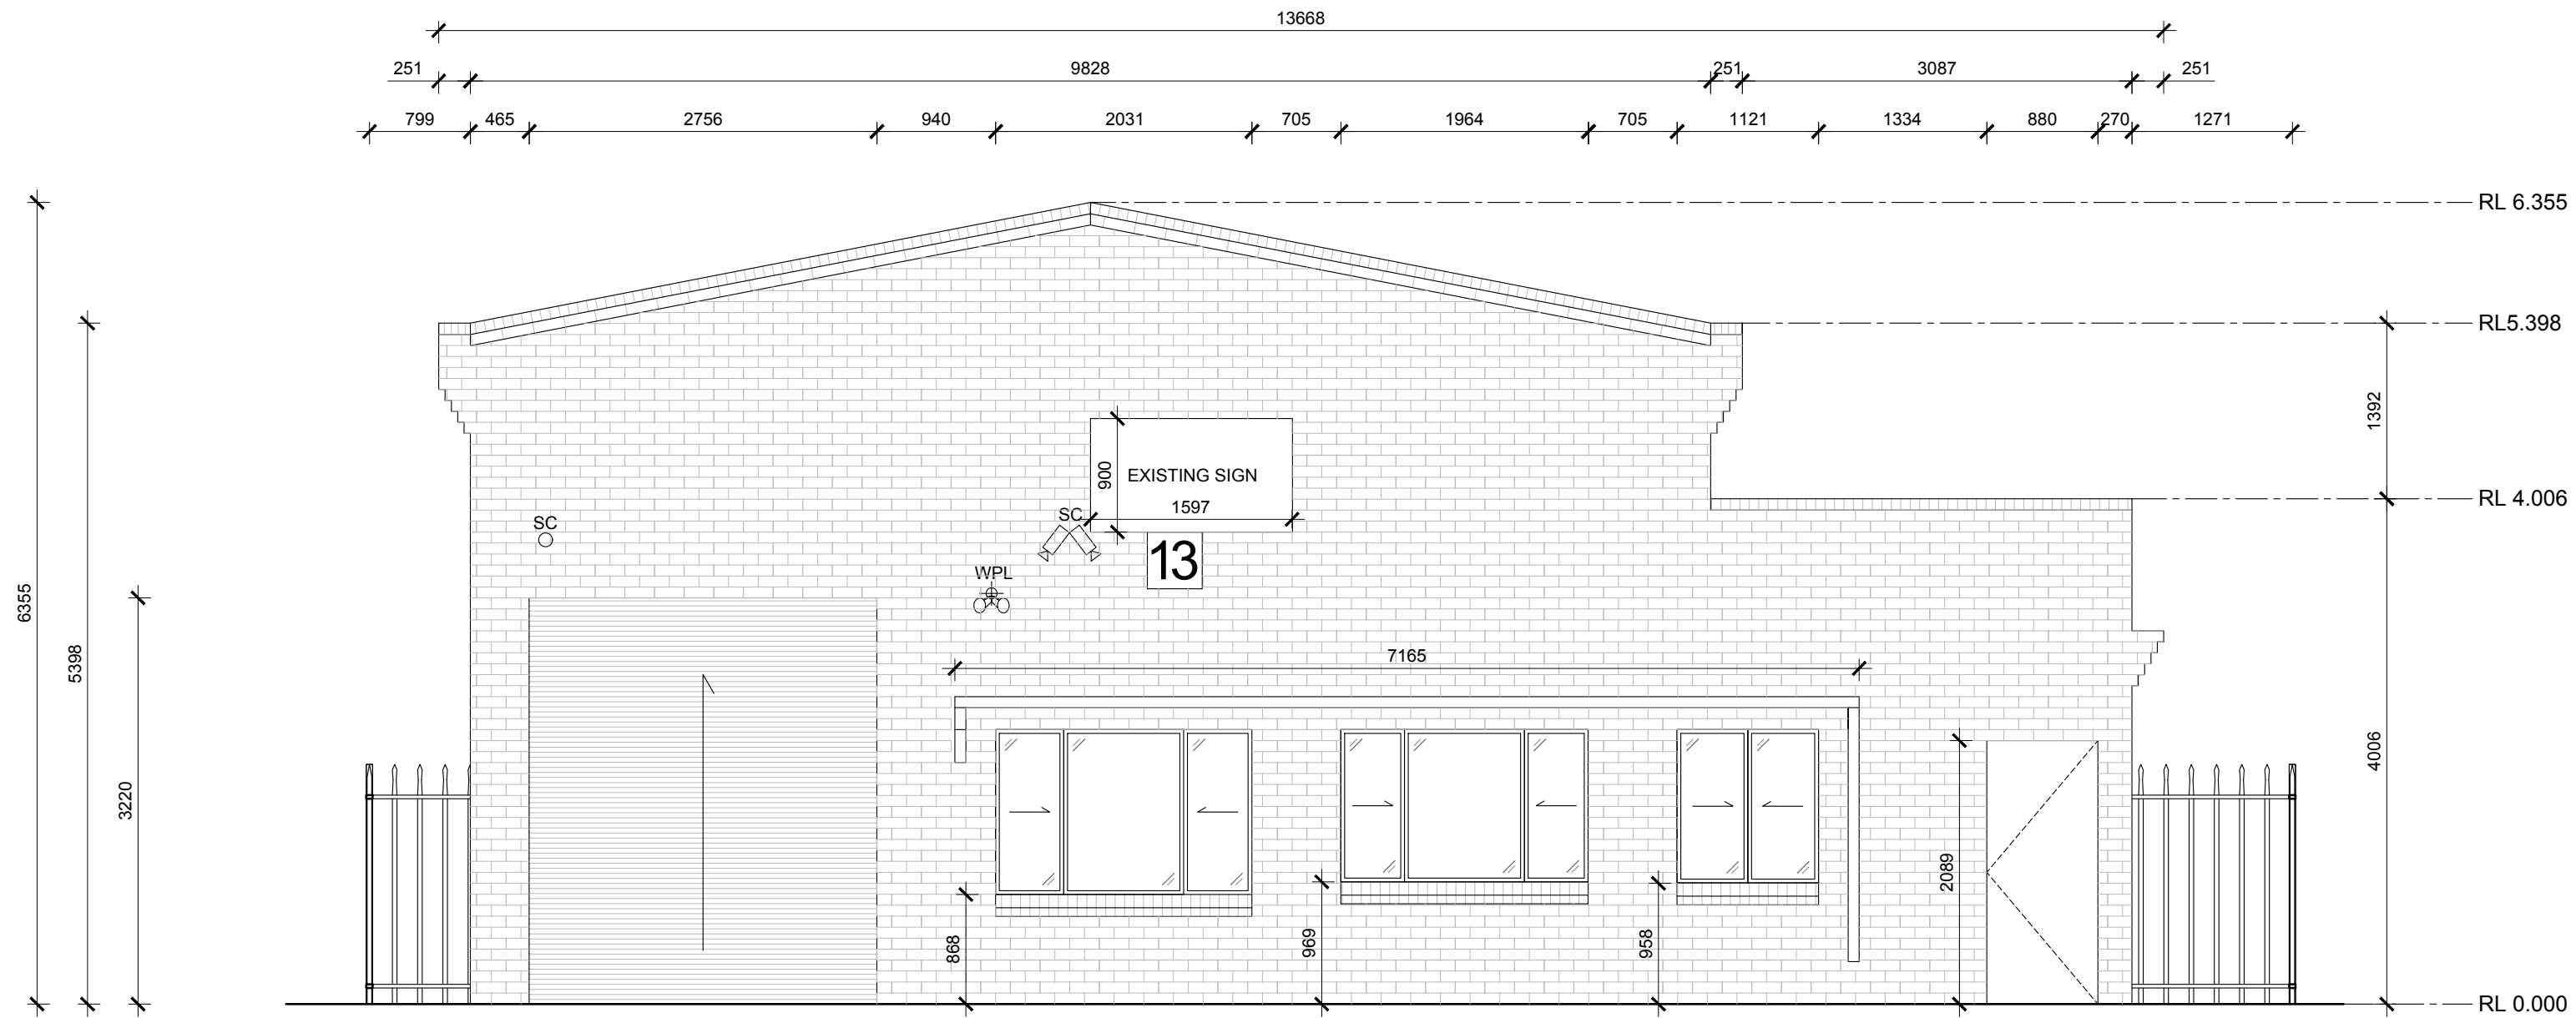

01 NORTH ELVATION
1003 1:50

0 0.5 1 1.5 2 2.5M

LEGEND
EXISTING BRICK WALLS IN ELEVATION

ABBREVIATIONS IN DWG
ES EXIT SIGN
SC SECURITY CAM
WPL WEATHER PROOF LIGHT
FL FLUORESCENT LIGHT
FE FIRE EXTINGUISHER
ES* BROKEN EXIT SIGN
T TELSTRA
PP POWER POLE


GENERAL NOTES
ALL DIMENSIONS AND EXISTING CONDITIONS
MUST BE CHECKED AND VERIFIED BY THE
CONTRACTOR BEFORE PROCEEDING WITH
ANY WORK OR MODIFICATIONS

DRAWINGS ARE INDICATIVE OF EXISTING
CONDITION AND NOT FOR CONSTRUCTION


OP
design
OLIVER.PERRETT1@GMAIL.COM
+61 423 861 839

NORTH ELVATION
DRAWN BY: O.PERRETT
REVIEWED BY: —
SCALE: 1:50
SIZE: A2
DRAWING FLOOR PLAN
DATE: 14.03.22


13 ARKLEY ST, BANKSTOWN
— EXISTING CONDITION
REV. SHEET No.
A1004

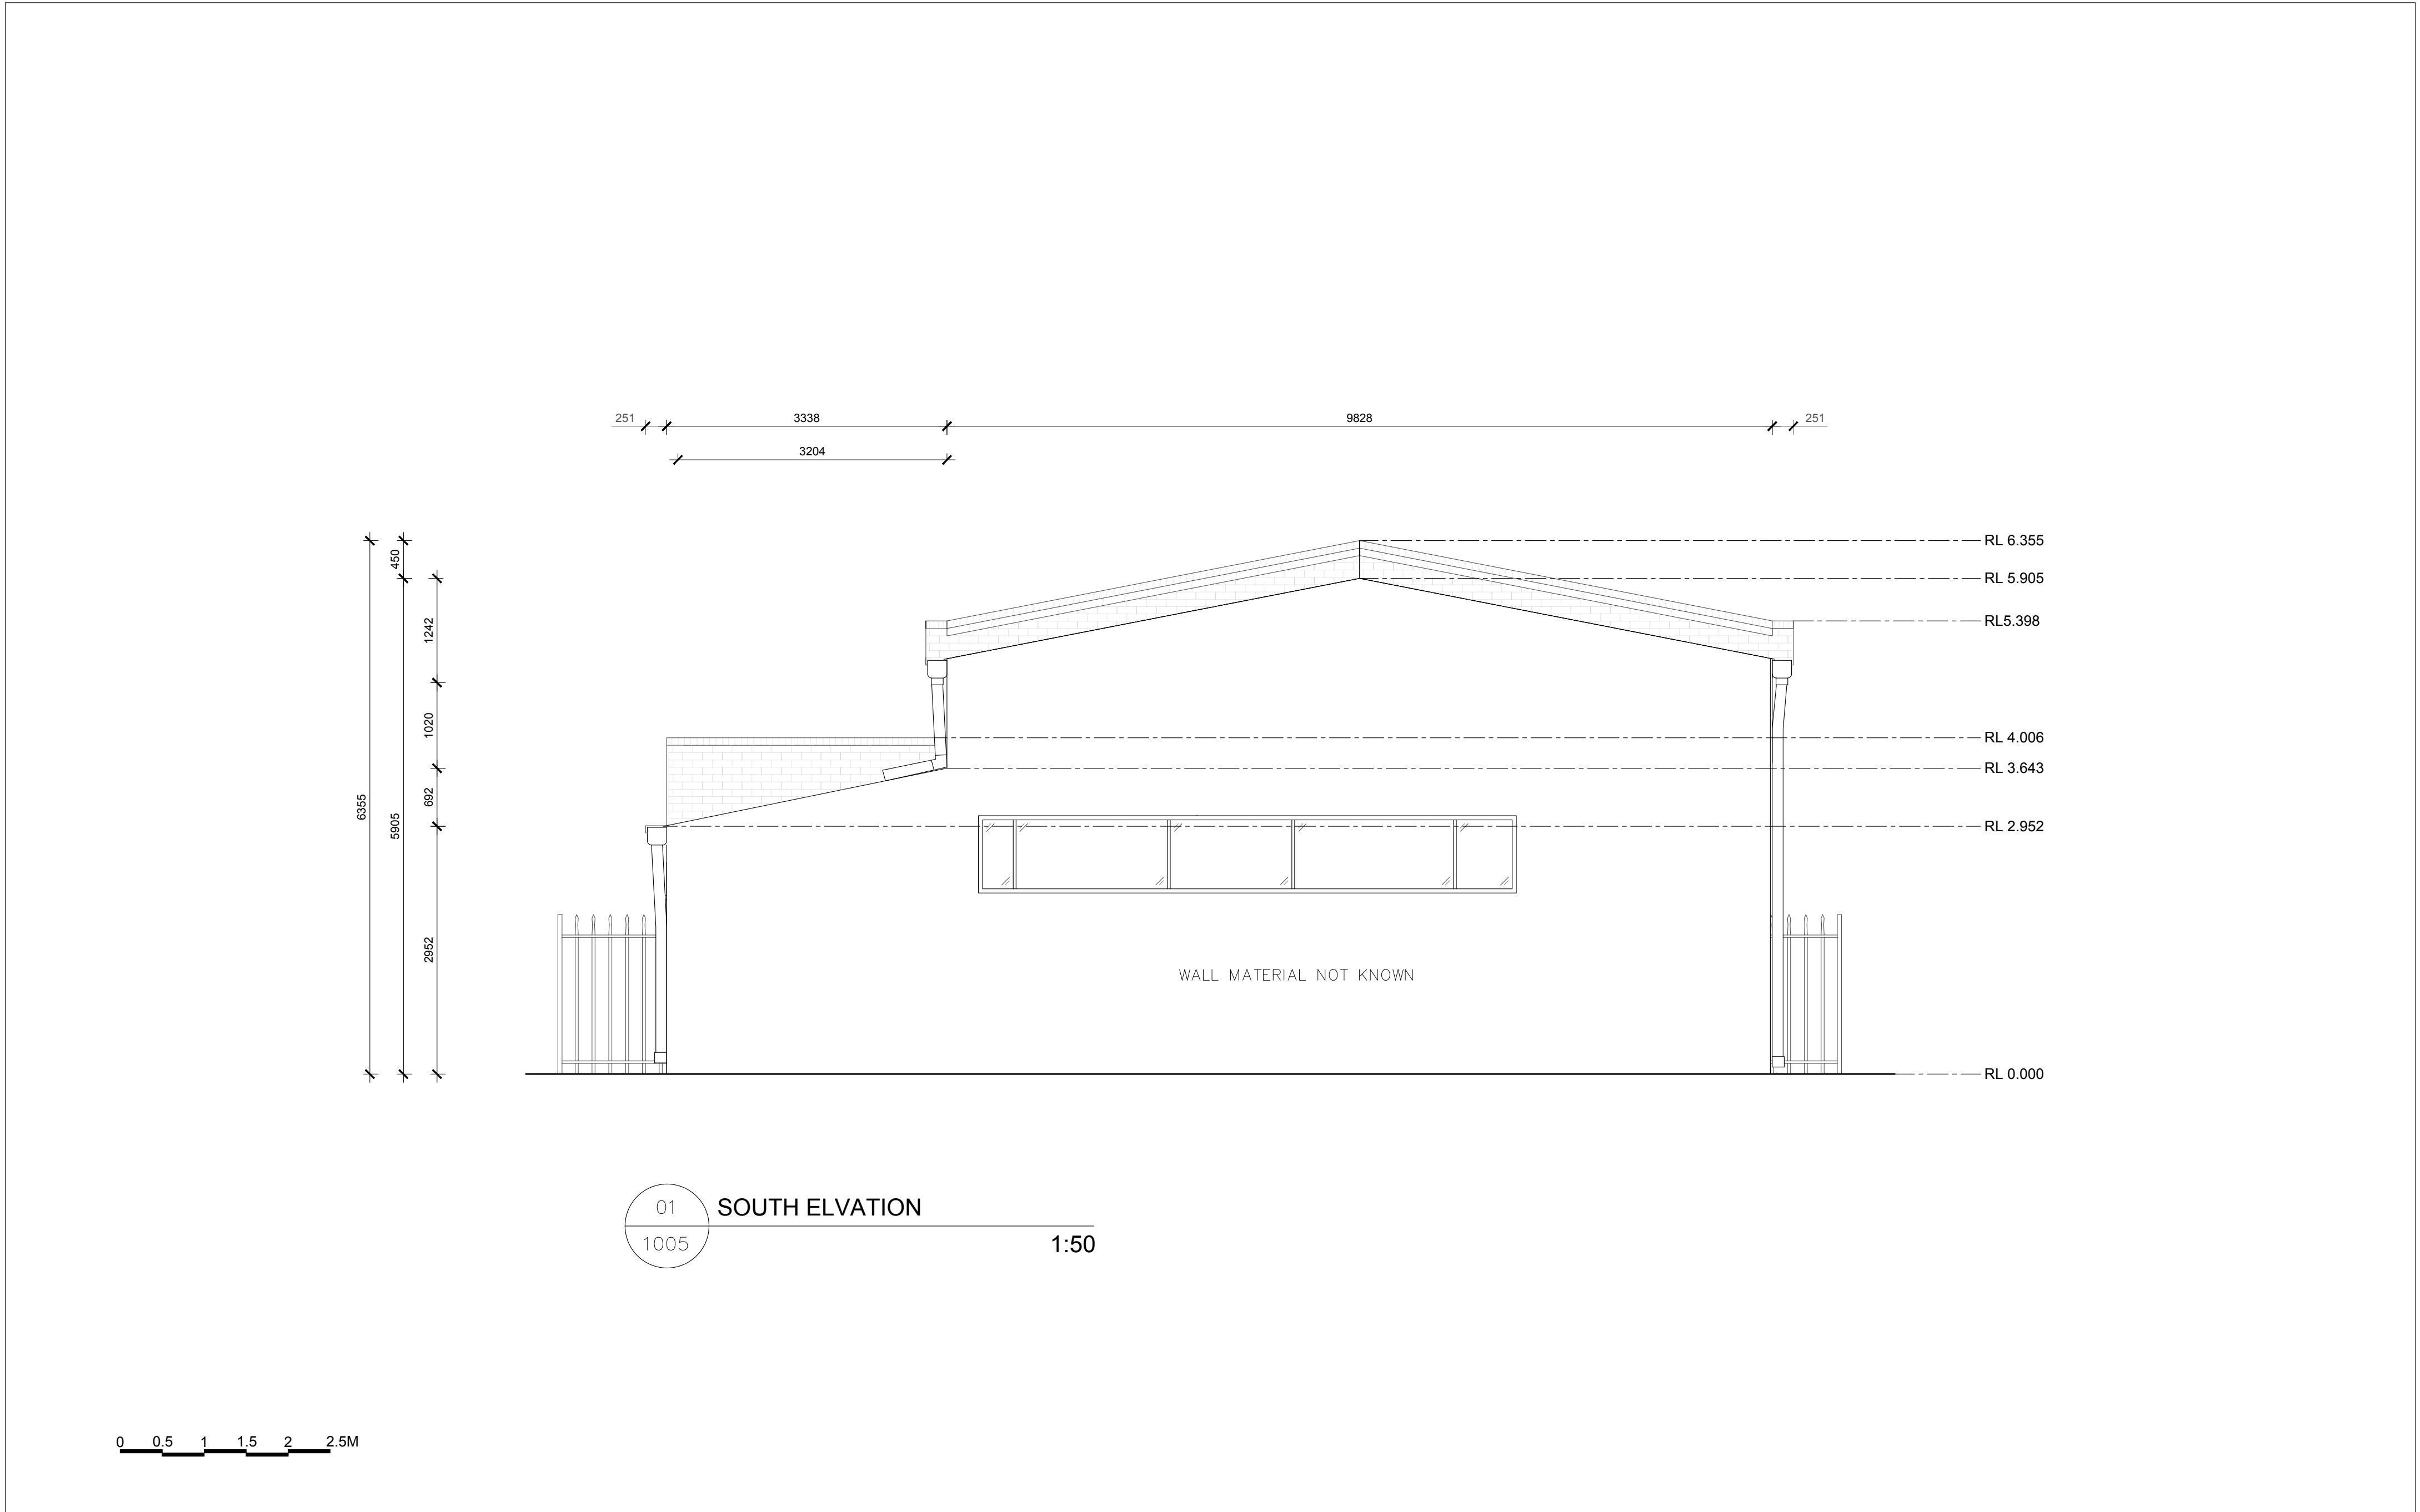


	LEGEND EXISTING BRICK WALLS IN ELEVATION	ABBREVIATIONS IN DWG ES EXIT SIGN SC SECURITY CAM WPL WEATHER PROOF LIGHT FL FLUORESCENT LIGHT FE FIRE EXTINGUISHER ES* BROKEN EXIT SIGN T TELSTRA PP POWER POLE	GENERAL NOTES ALL DIMENSIONS AND EXISTING CONDITIONS MUST BE CHECKED AND VERIFIED BY THE CONTRACTOR BEFORE PROCEEDING WITH ANY WORK OR MODIFICATIONS DRAWINGS ARE INDICATIVE OF EXISTING CONDITION AND NOT FOR CONSTRUCTION	OP design — OLIVER.PERRETT1@GMAIL.COM +61 423 861 839	NORTH ELVATION		13 ARKLEY ST, BANKSTOWN — EXISTING CONDITION	
					DRAWN BY: O.PERRETT	SCALE: 1: 50	DRAWING FLOOR PLAN	REV. SHEET No. A1005
					REVIEWED BY: —	SIZE: A2	DATE: 14.03.22	

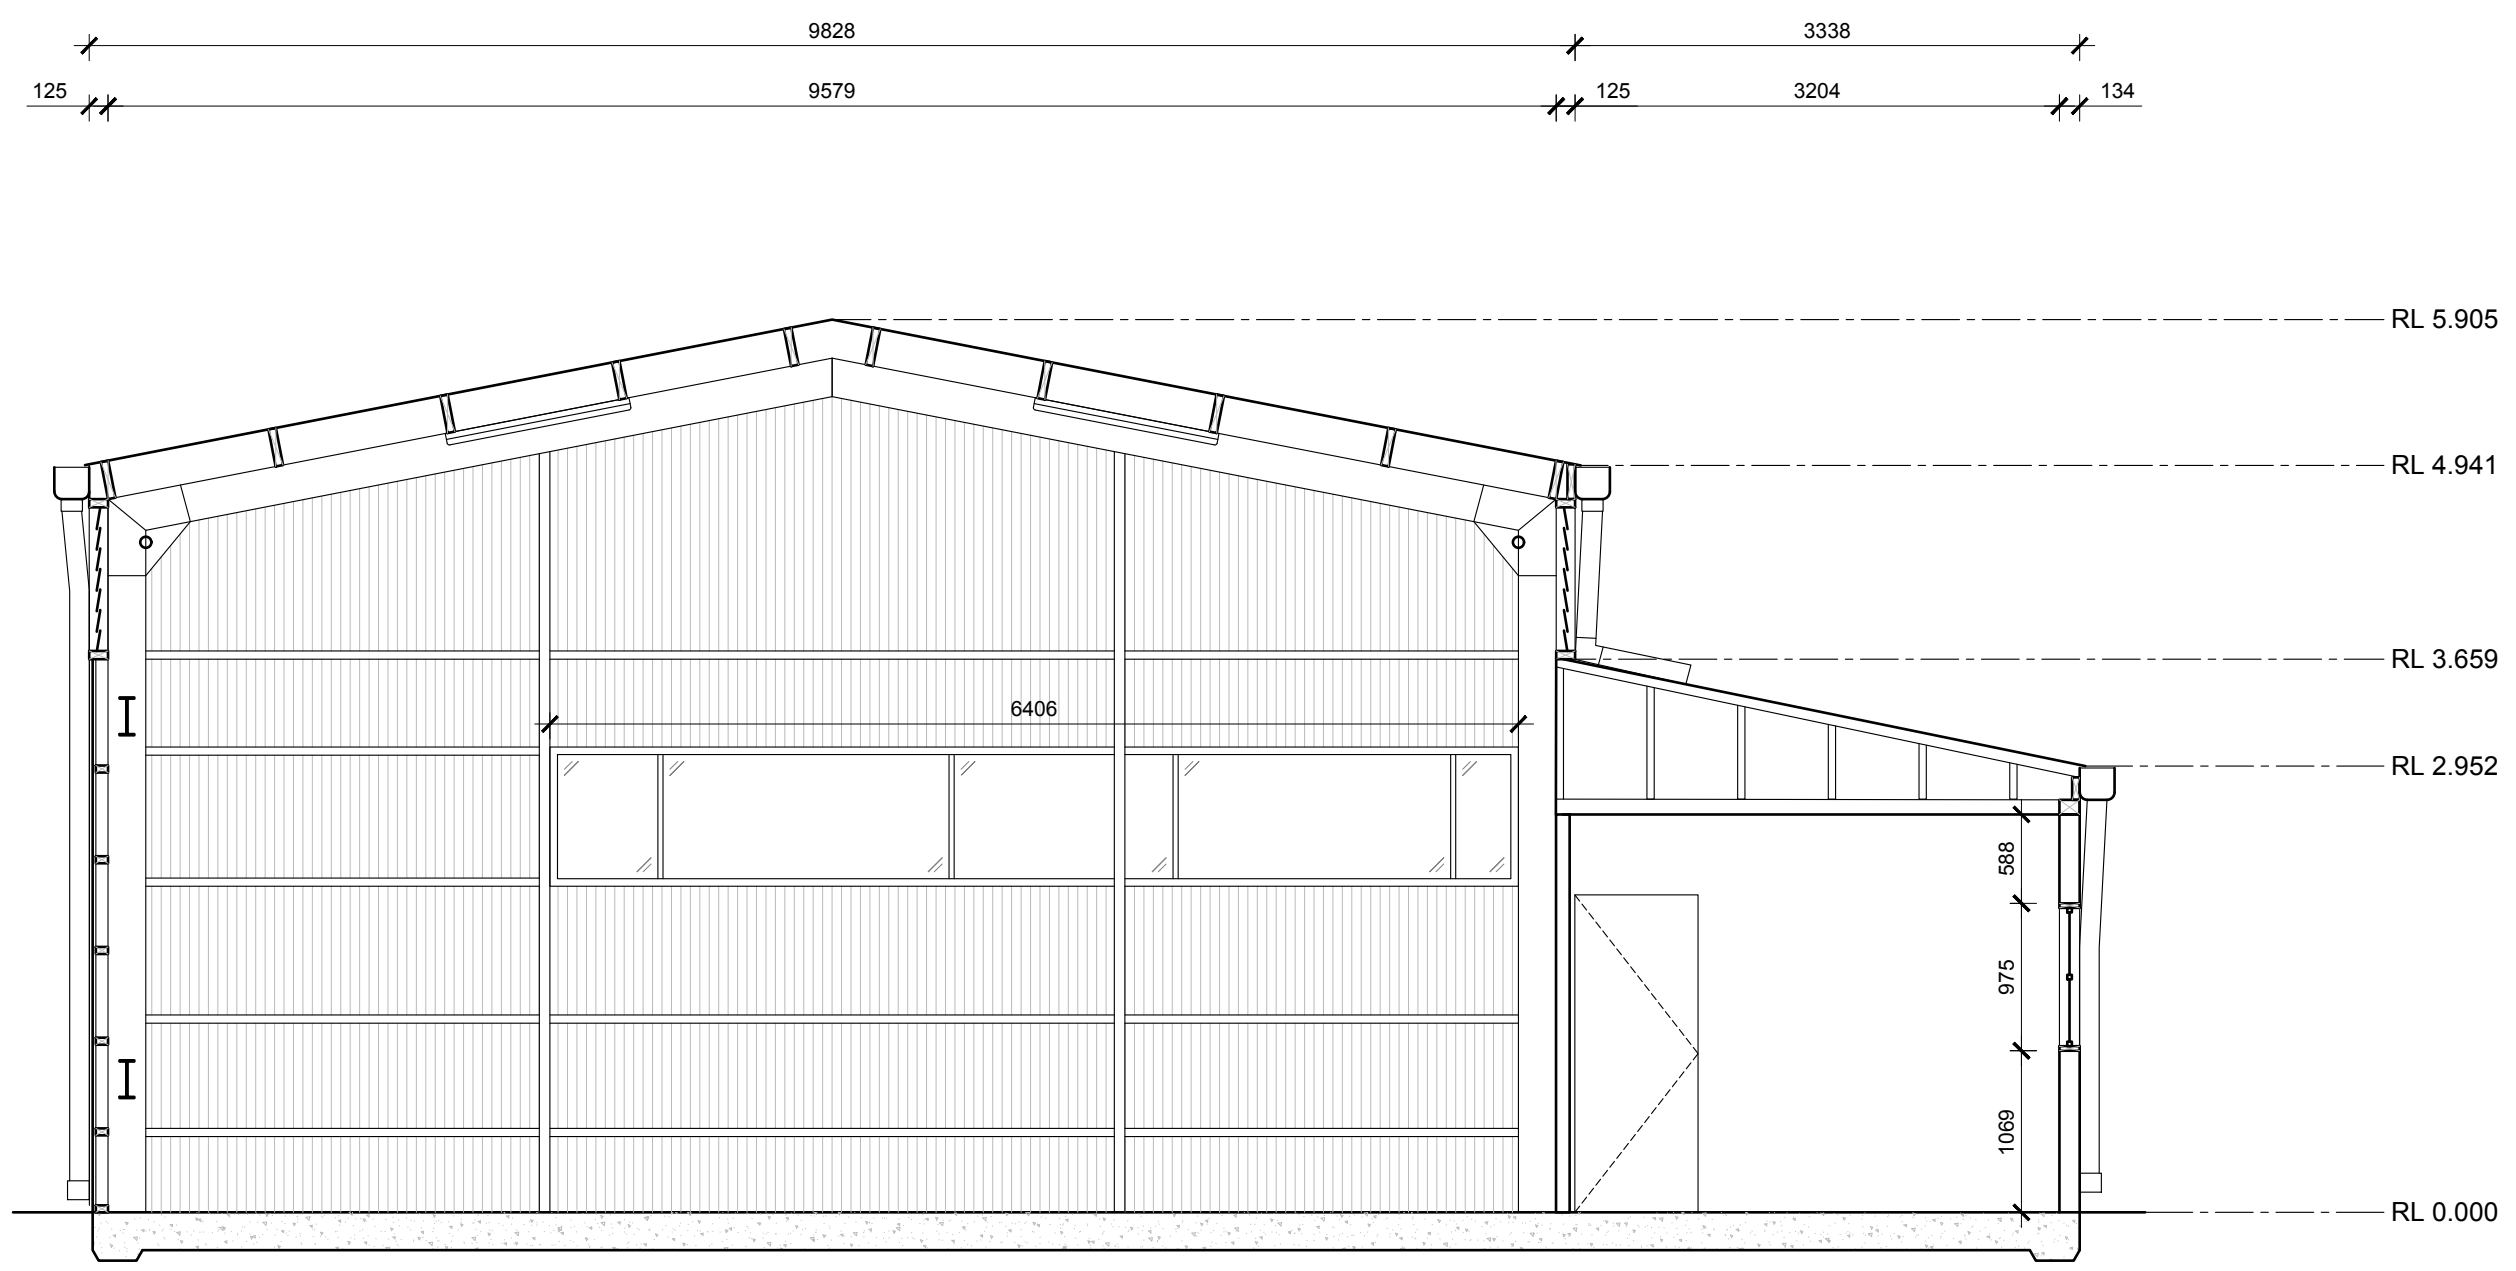

01 SHORT SECTION A
1006 1:50

 

LEGEND CORRUGATED FIBREGLOSS SHEET CONCRETE SLAB	ABBREVIATIONS IN DWG ES EXIT SIGN SC SECURITY CAM WPL WEATHER PROOF LIGHT FL FLUORESCENT LIGHT FE FIRE EXTINGUISHER ES* BROKEN EXIT SIGN T TELSTRA PP POWER POLE	GENERAL NOTES ALL DIMENSIONS AND EXISTING CONDITIONS MUST BE CHECKED AND VERIFIED BY THE CONTRACTOR BEFORE PROCEEDING WITH ANY WORK OR MODIFICATIONS DRAWINGS ARE INDICATIVE OF EXISTING CONDITION AND NOT FOR CONSTRUCTION	OP design — OLIVER.PERRETT1@GMAIL.COM +61 423 861 839	SHORT SECTION A		13 ARKLEY ST, BANKSTOWN — EXISTING CONDITION	
				DRAWN BY: O.PERRETT	SCALE: 1: 50	DRAWING FLOOR PLAN	REV. SHEET No.
				REVIEWED BY: —	SIZE: A2	DATE: 14.03.22	A1006

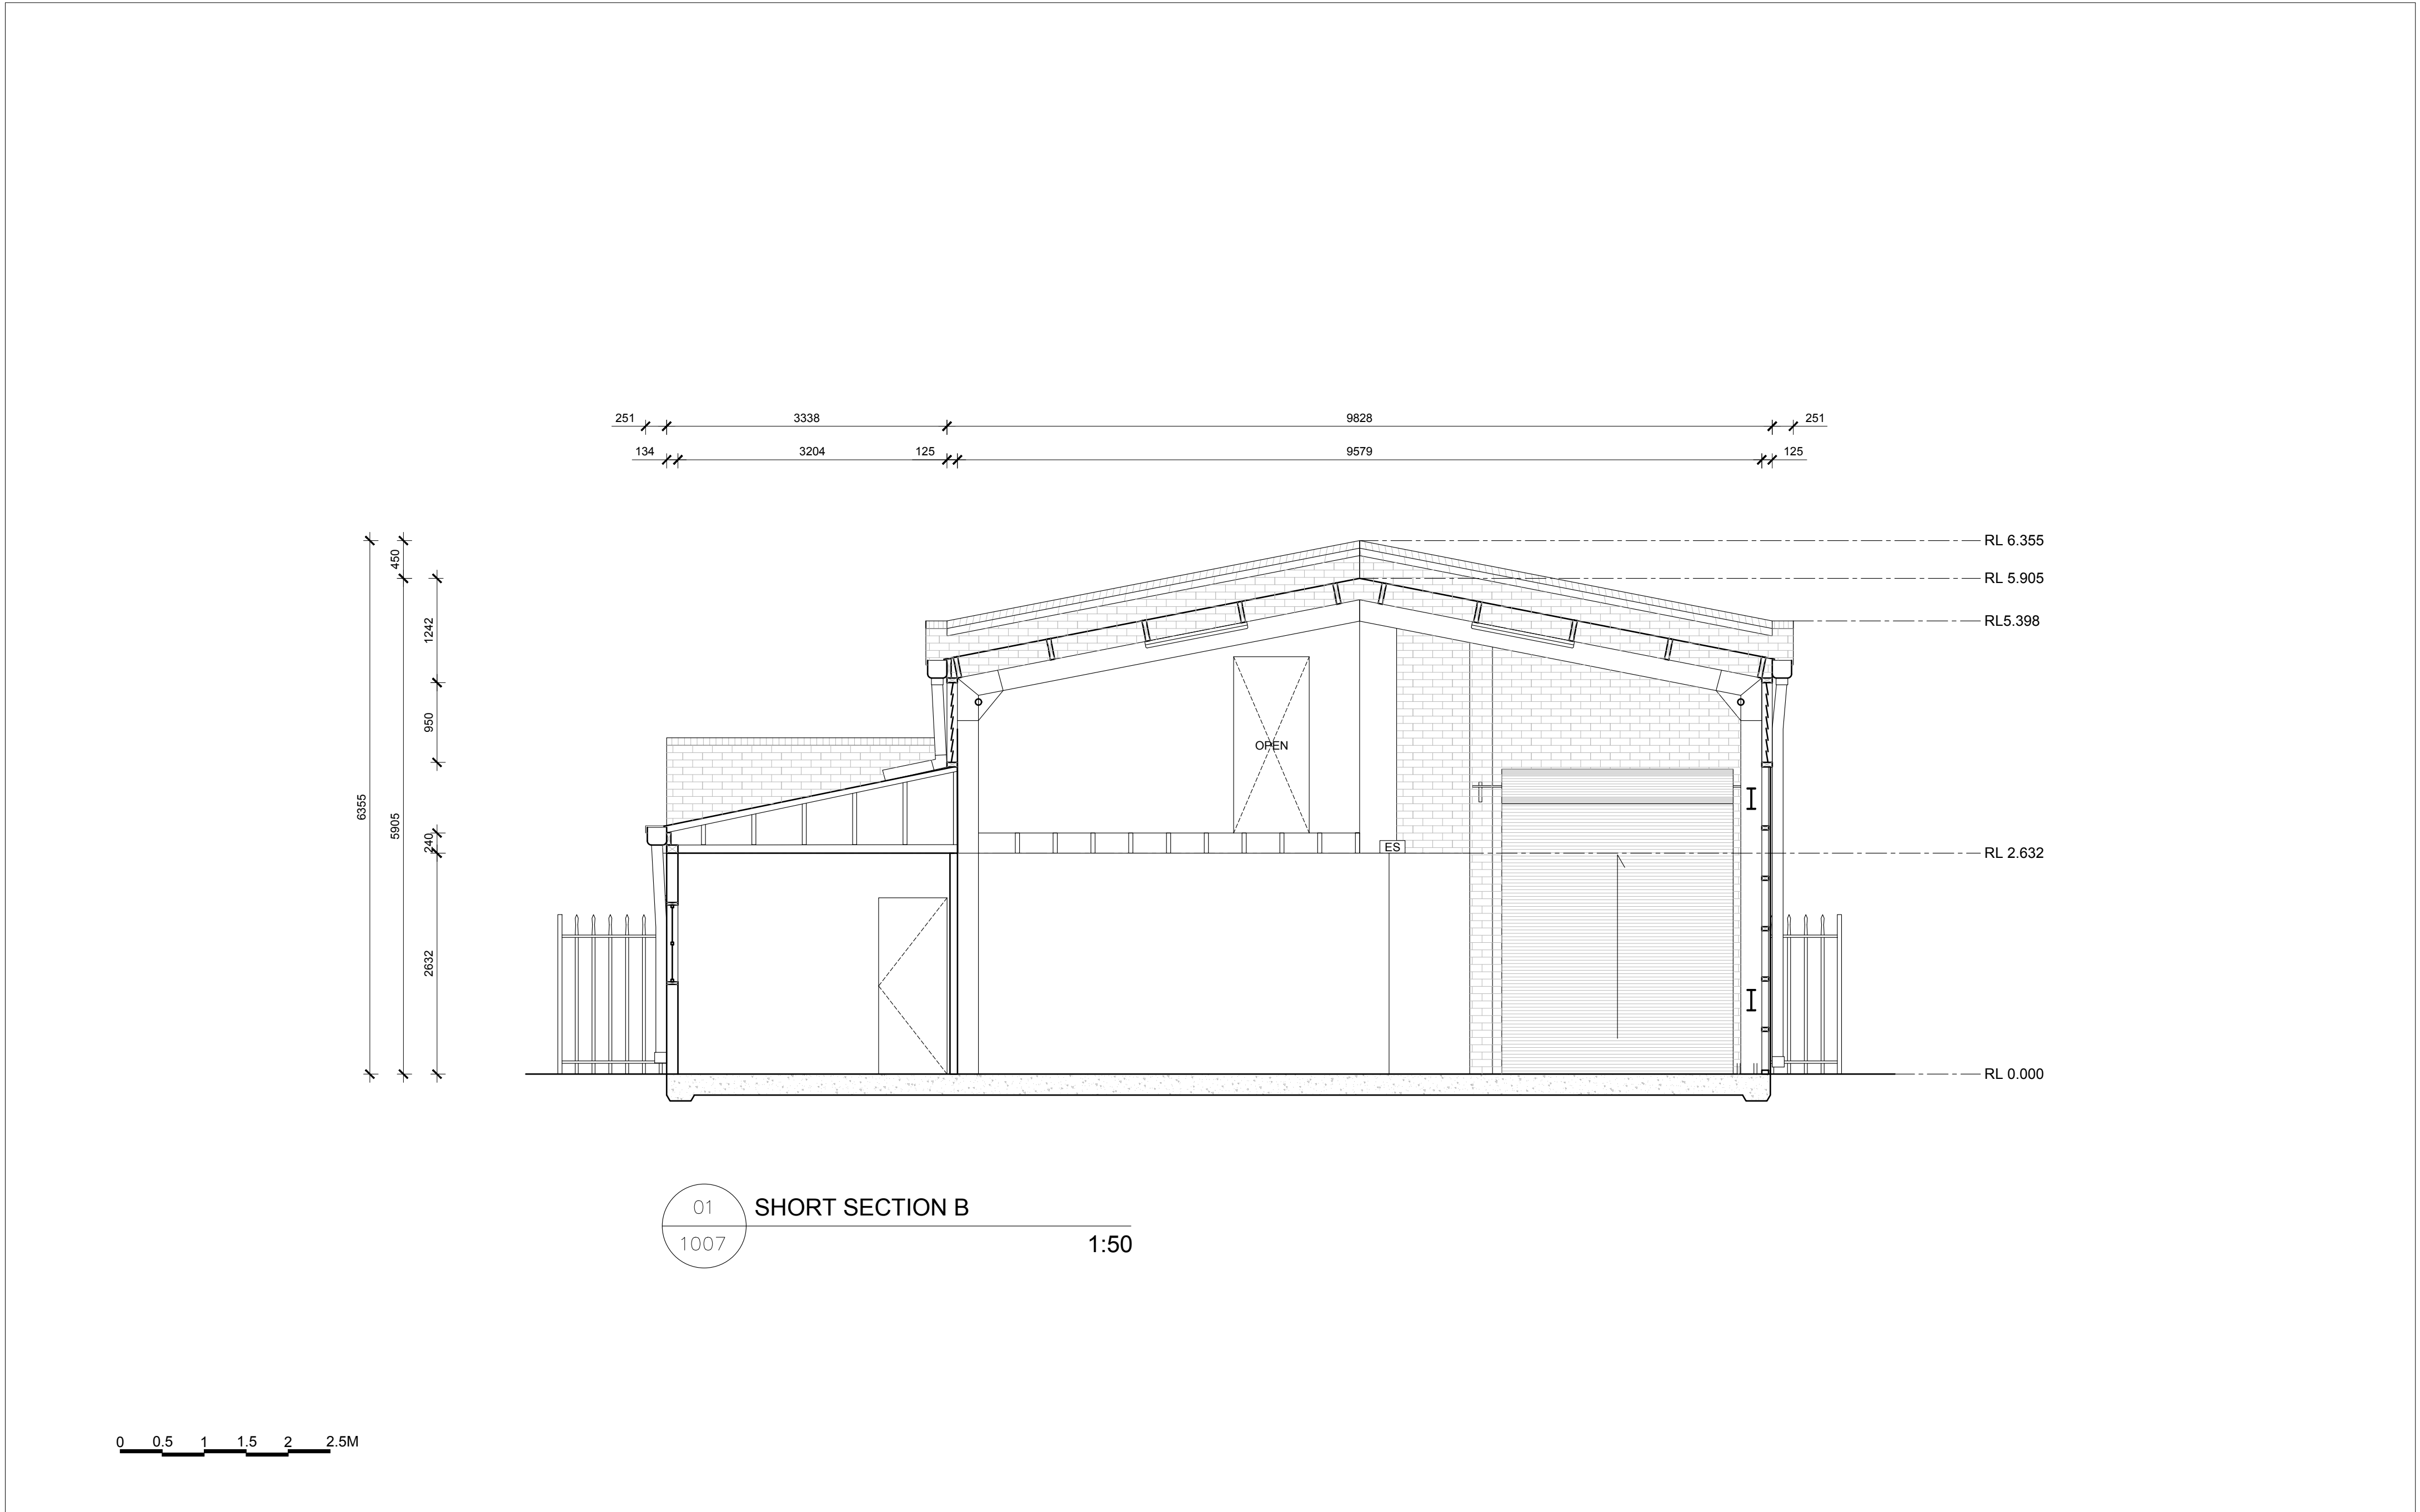

	LEGEND CORRUGATED METAL ROLLER DOOR CONCRETE SLAB EXISTING BRICK WALLS IN ELEVATION	ABBREVIATIONS IN DWG ES EXIT SIGN SC SECURITY CAM WPL WEATHER PROOF LIGHT FL FLUORESCENT LIGHT FE FIRE EXTINGUISHER ES* BROKEN EXIT SIGN T TELSTRA PP POWER POLE	GENERAL NOTES ALL DIMENSIONS AND EXISTING CONDITIONS MUST BE CHECKED AND VERIFIED BY THE CONTRACTOR BEFORE PROCEEDING WITH ANY WORK OR MODIFICATIONS DRAWINGS ARE INDICATIVE OF EXISTING CONDITION AND NOT FOR CONSTRUCTION	OP design OLIVER.PERRETT1@GMAIL.COM +61 423 861 839	SHORT SECTION B 13 ARKLEY ST, BANKSTOWN — EXISTING CONDITION
					DRAWN BY: O.PERRETT REVIEWED BY: — SCALE: 1: 50 SIZE: A2 DRAWING FLOOR PLAN DATE: 14.03.22 REV. SHEET No. A1007