


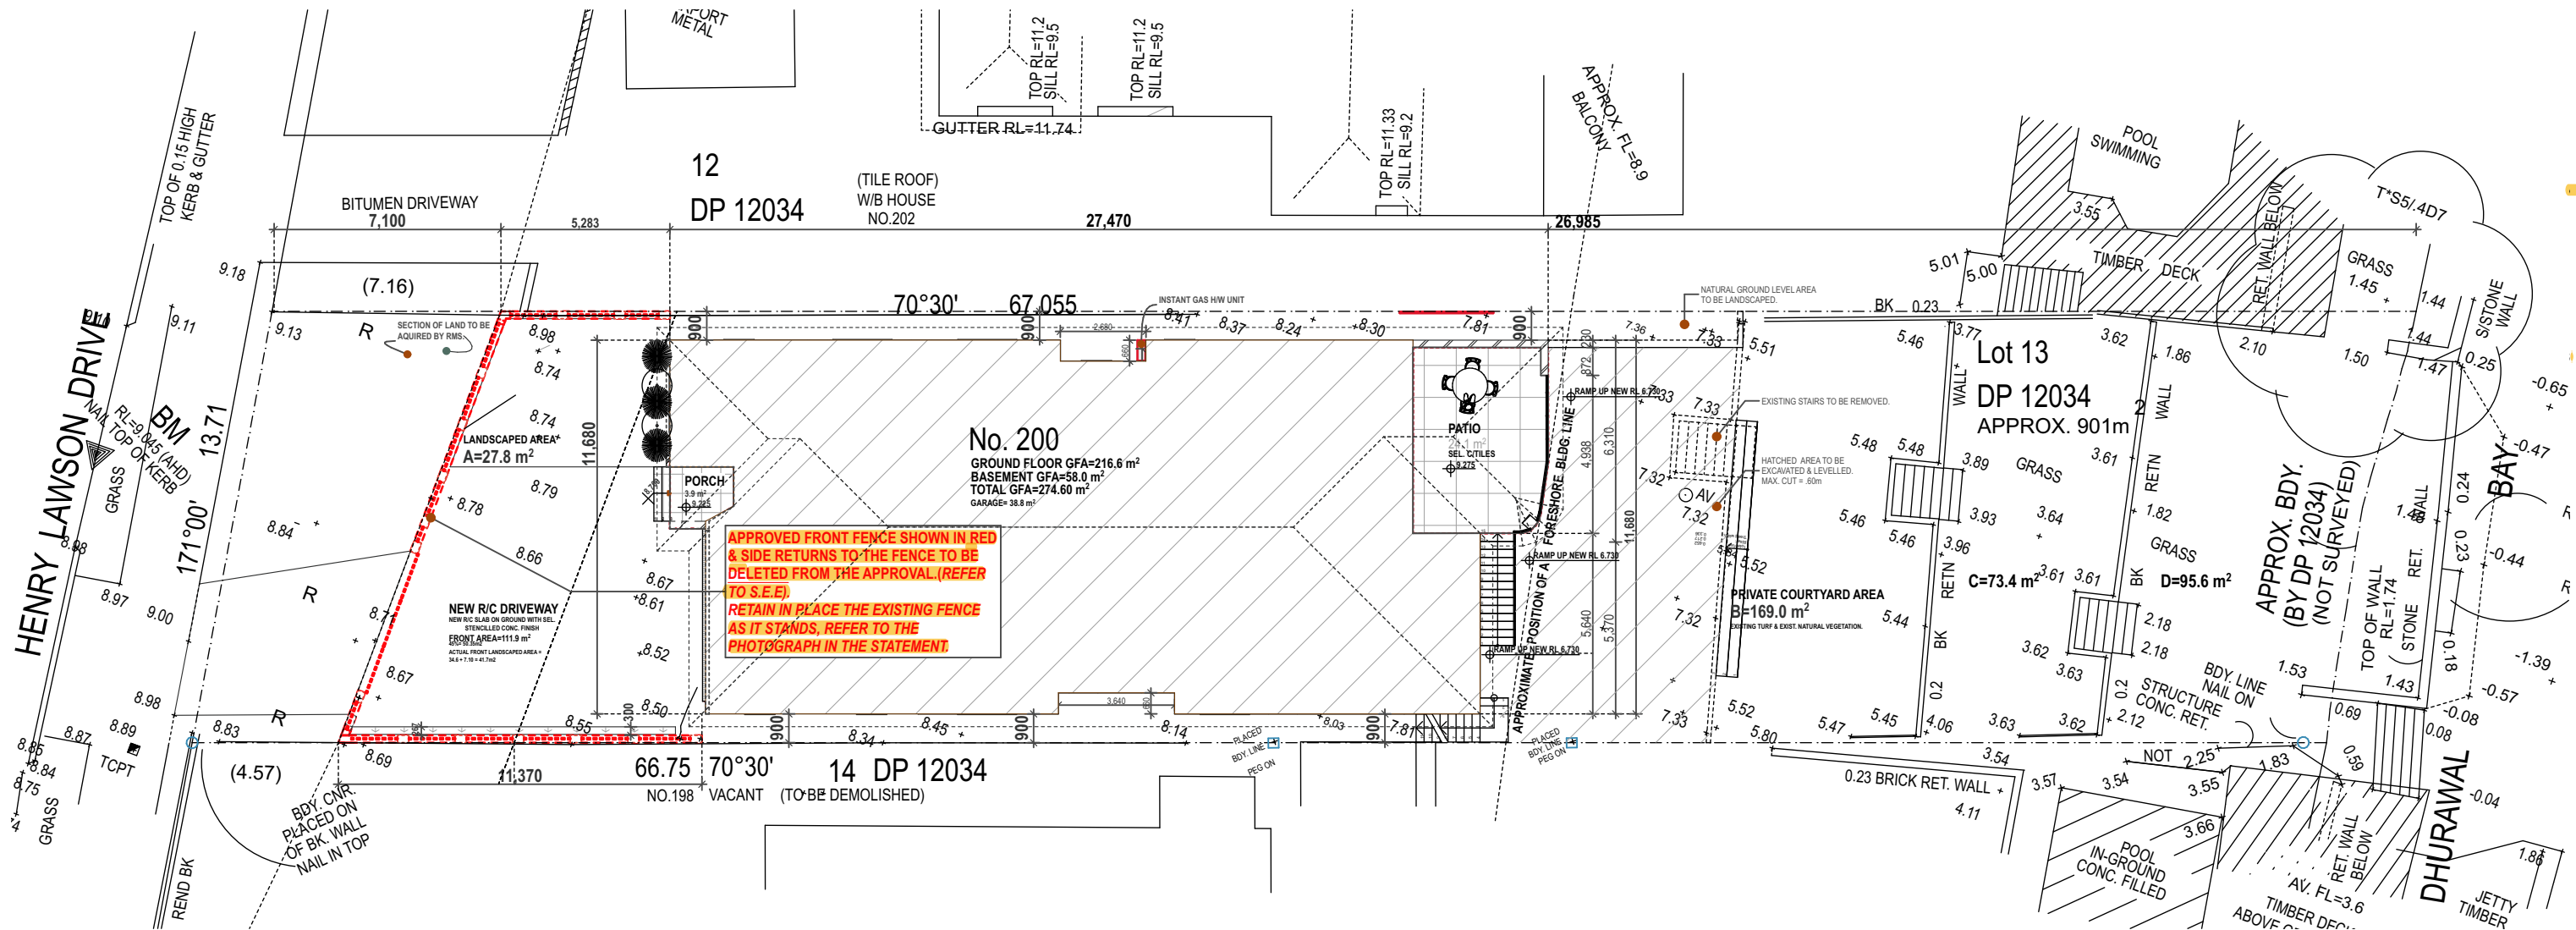

Section 4.55 (1a) modification.		
J		31/1/23
I	FINAL C.C APPLICATION	13/4/21
H	FINAL C.C APPLICATION	30/3/21
G	BASEMENT AMENDMENT	2/2/21
F	C.C SUBMISSION NO.2	13/1/21
E	D.A SUBMISSION NO.2	2/9/20
D	CC SUBMISSION	14/3/20
C	D.A AMENDMENT	18/6/19
B	D.A AMENDMENT	29/4/19
A	D.A SUBMISSION	10/1/19

REV	NOTES	DATE
CLIENT	MR. & MRS. P. & A. KURTIS	
	33 ROSEMEATH AVENUE	
	KINGSGROVE	

Ergo Designs P/L


Building Designers & Consultants
334A Homer Street
Earlwood NSW 2206
PH: 9558 1233 FAX: 9558 1233

PROJECT: ADDITIONS TO DWELLING.

AT 200 HENRY LAWSON DR. G/ HALL.

DRAWING NAME: PROPOSED SITE PLAN

SCALE:	DRAWN BY: BV	DATE: 1/2/23
JOB NO: 1118-982	DRAWING NO: A20	REVISION: J

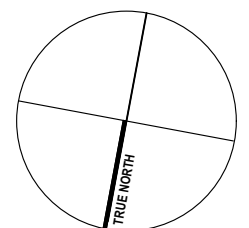

PROPOSED SITE PLAN 1:200.