



1 SITE PLAN & ROOF PLAN, SITE ANALYSIS PLAN  
1:200


- LEGEND:**
- SITE BOUNDARY
  - PROPOSED BASEMENT FLOOR OUTLINE
  - PROPOSED GROUND FLOOR OUTLINE
  - PROPOSED FIRST FLOOR OUTLINE

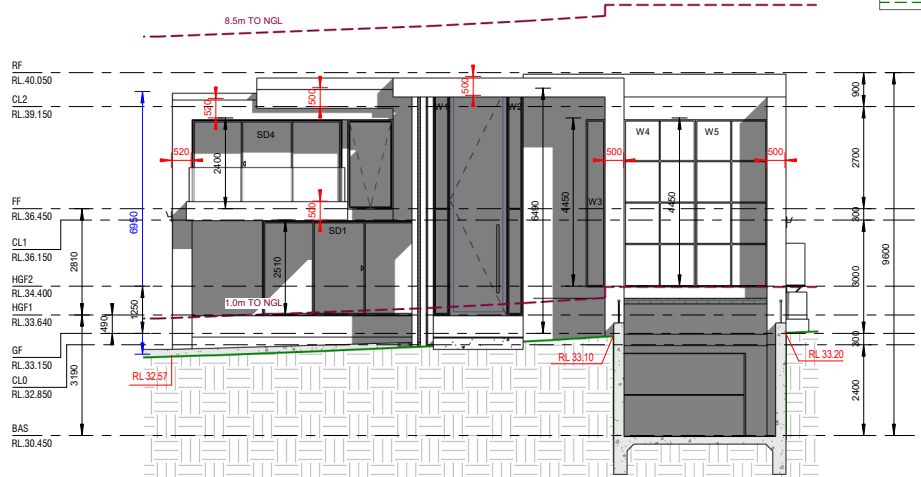


3 A4 NORTH ELEVATION  
1:100

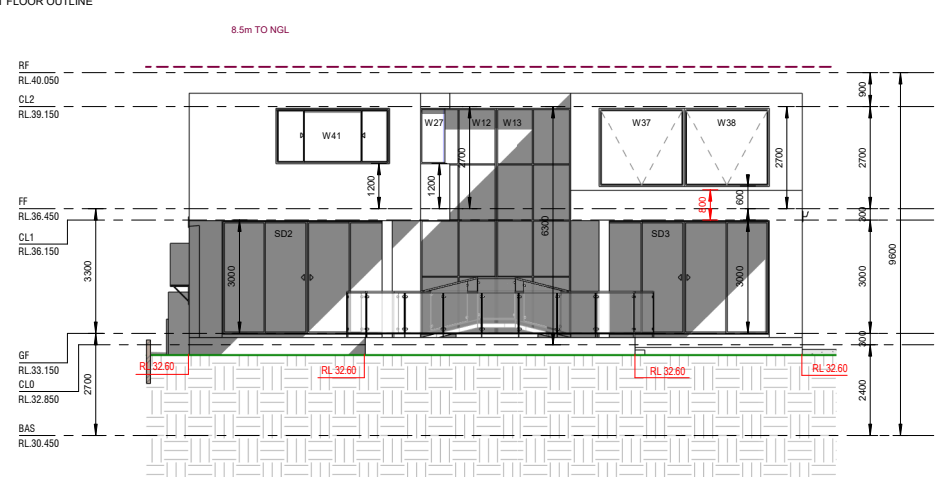

4 A4 SOUTH ELEVATION  
1:100

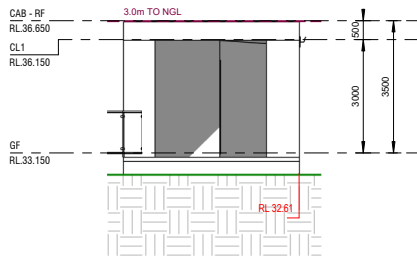


1 A4 CABANA NORTH ELEVATION  
1 : 100

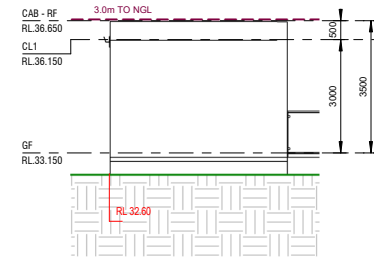

2 A4 CABANA SOUTH ELEVATION  
1 : 100



3 A4 EAST ELEVATION  
1 : 100

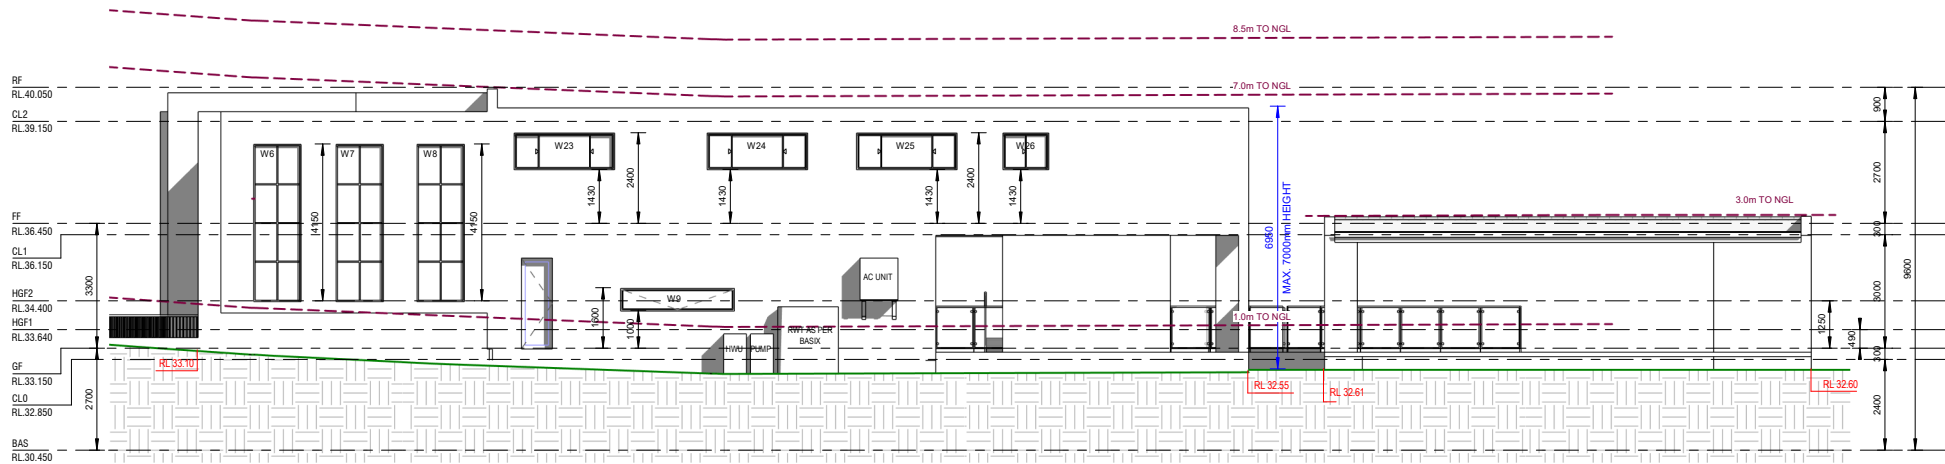

4 A4 WEST ELEVATION  
1 : 100

REV	DATE	DESCRIPTION	BY
A	03.02.2023	ISSUED FOR CA	OK

**COPYRIGHT**  
All rights reserved.  
These drawings, plans and specifications  
and the copyright are the property of  
Nemco Design and must not be used,  
reproduced or copied wholly or in part  
without the written permission of Nemco  
Design.

**NEMCO DESIGN**  
NEMCO DESIGN PTY LTD  
40/401, SUITE 4, LEVEL 4,  
405-410 CHASEL ST, BARNESBORO,  
NORF 2090  
P 08 938 5555 M 0432 806 228  
E info@nemcodesign.com.au

**PROPOSED TWO STOREY DWELLING WITH  
BASEMENT & POOL**  
60 CHASELING ST, GREENACRE  
LOT 75, DP 251565

**NOTIFICATION PLANS - PART 2**

JOB NUMBER: 22806  
DESIGNED BY: A.N.  
DATE: 03.02.2023  
DRAWN BY: A.N.  
SCALE: AS SHOWN

DWG NUMBER: A17.02  
ORIGINAL SIZE: A3

3/02/2023 4:46:46 PM